


GROUND FLOOR PLAN

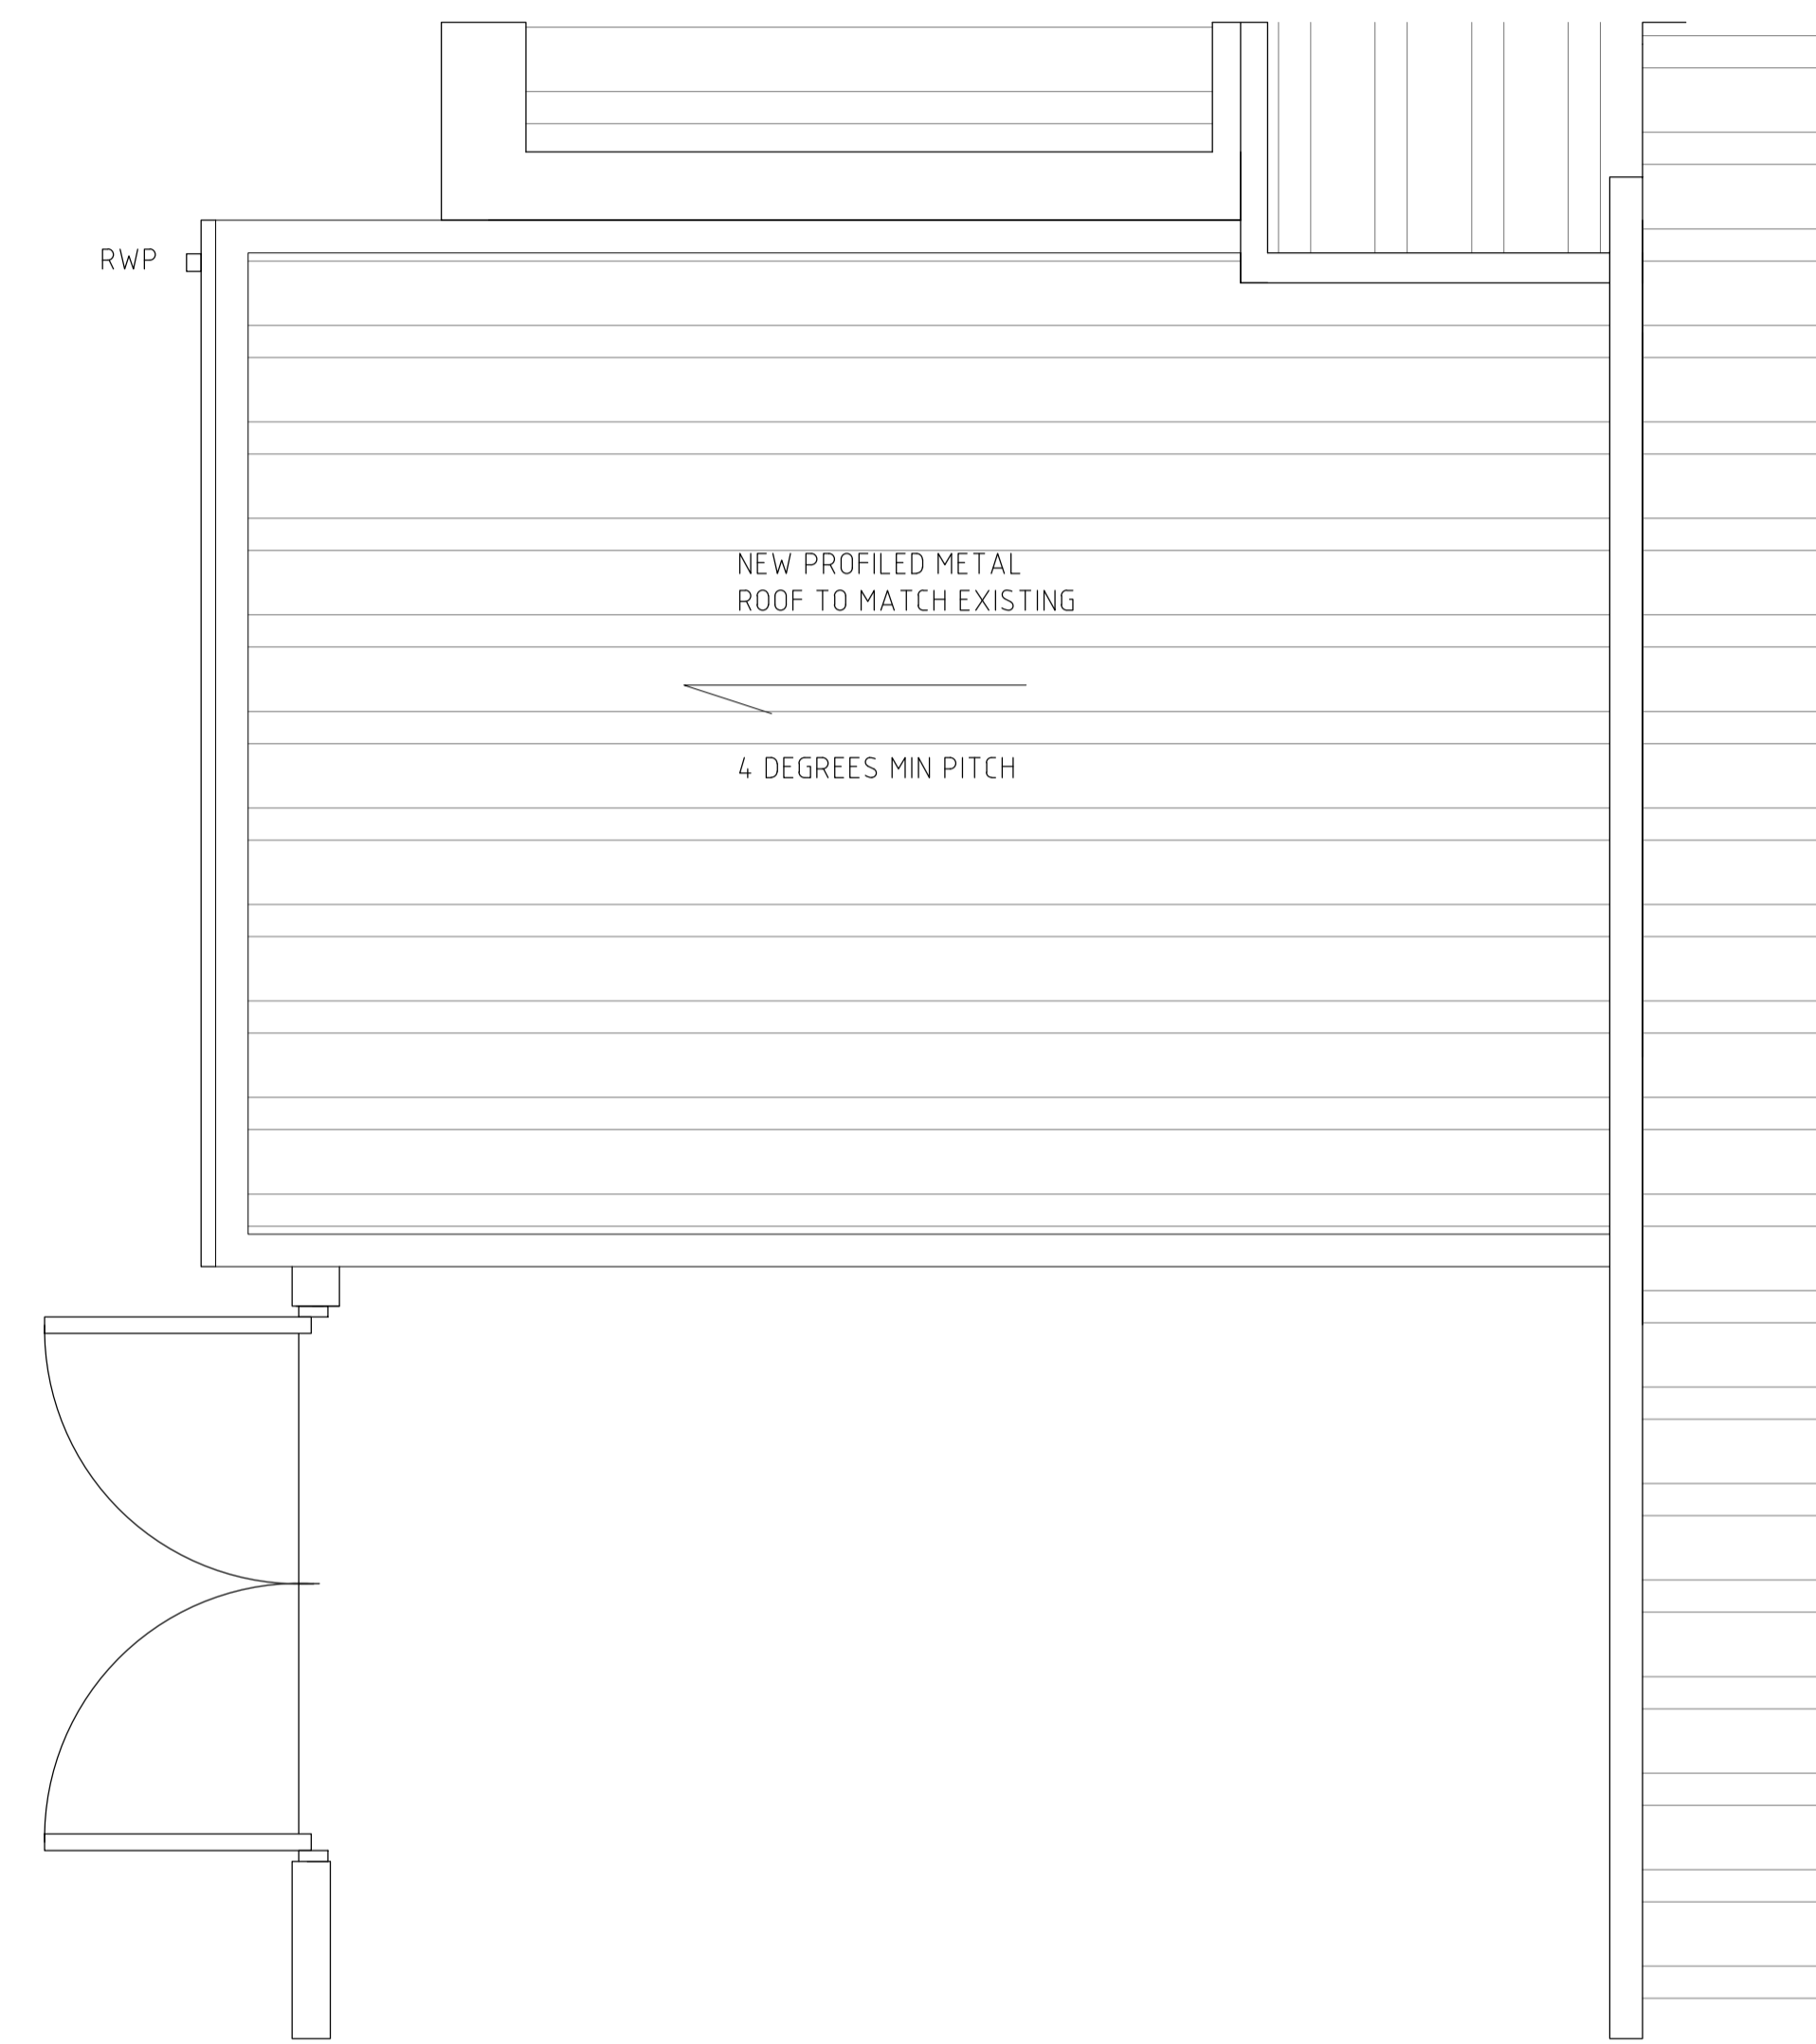

ROOF PLAN

PROPOSED ROOF TO PLANT ROOM:  
 STEEL LOUVRED DOORS  
 MONO PITCH ROOF (4 degree minimum pitch) BOX PROFILE COLOUR TO MATCH CLADDING (GREEN)  
 TRIM-LINE GUTTERING SYSTEM, RIDGE & FLASHINGS COLOUR TO MATCH CLADDING, TO POSITIVE DRAINAGE SYSTEM.  
 EXTERNAL IP RATED LIGHT ABOVE DOORS.

SCALE 1:100@A3

PROPOSED MAIN PLANT ROOM PLANS

PROJECT	Eastwood Park HMP Low Carbon Heating Project		
DRAWING	Main Plant Room Proposed	DRAWING NO 120	REV.
DATE	06.10.23	SCALE 1:100@A3	DRAWN EH CHECKED DC

<b>PLANNING</b>			
NOTE: The level of information in this drawing is issued for PLANNING only. The information shown should not be used for any other purpose (such as building regulations, costing or construction) unless permission is expressly given by client/contract. To be read in conjunction with Civil and Structural and MEP information. Rights for party wall and rights of light lies with the client. A specialist measured survey has not been carried out on the site. All dimensions should be checked on site. Illustrated material subject to copyright			

<b>REVISIONS</b>			
Rev:	Author:	Date:	Description:


Key:

Proposed buildings/works

Existing

CLIENT:

**FAITHFUL+GOULD**

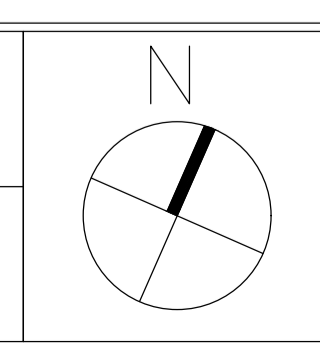

**Cryer & Coe architects**

10 - 12 Gloucester Rd,  
Third Floor,  
Bristol,  
BS7 8AE

Tel: 01173 634033  
hello@cryerandcoe.co.uk  
www.cryerandcoe.co.uk