




THE PROPOSED SINGLE STOREY FRONT EXTENSION


EXISTING VEHICULAR ACCESS & DRIVEWAY PARKING AREA

THE EXISTING GARAGE TO BE CONVERTED

EXISTING VEHICULAR ACCESS & DRIVEWAY PARKING AREA




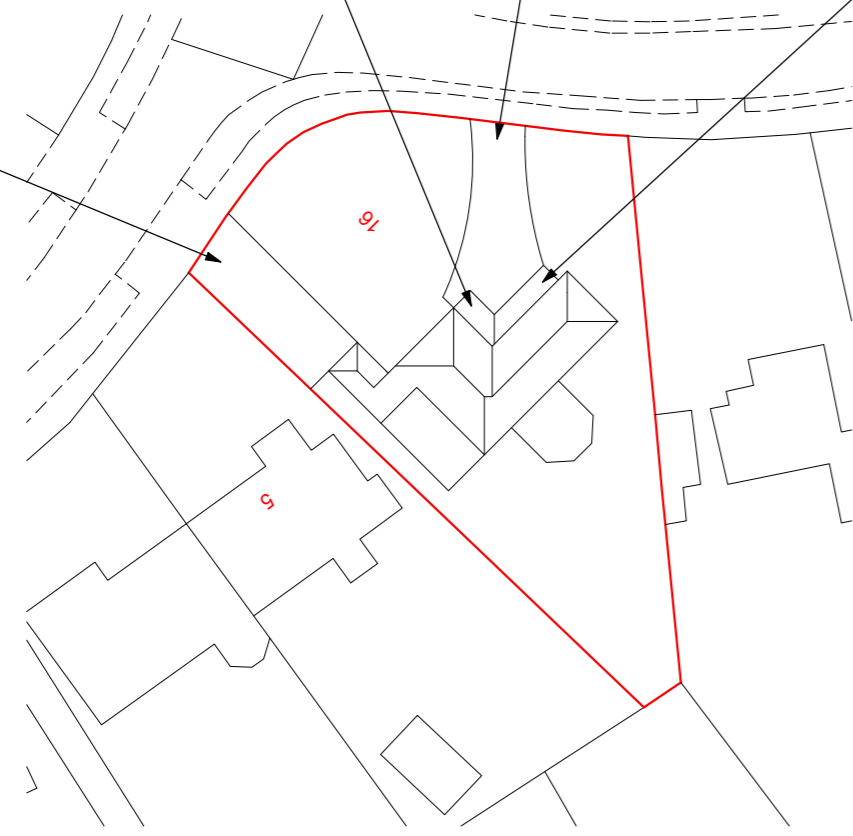


1:500 SITE PLAN

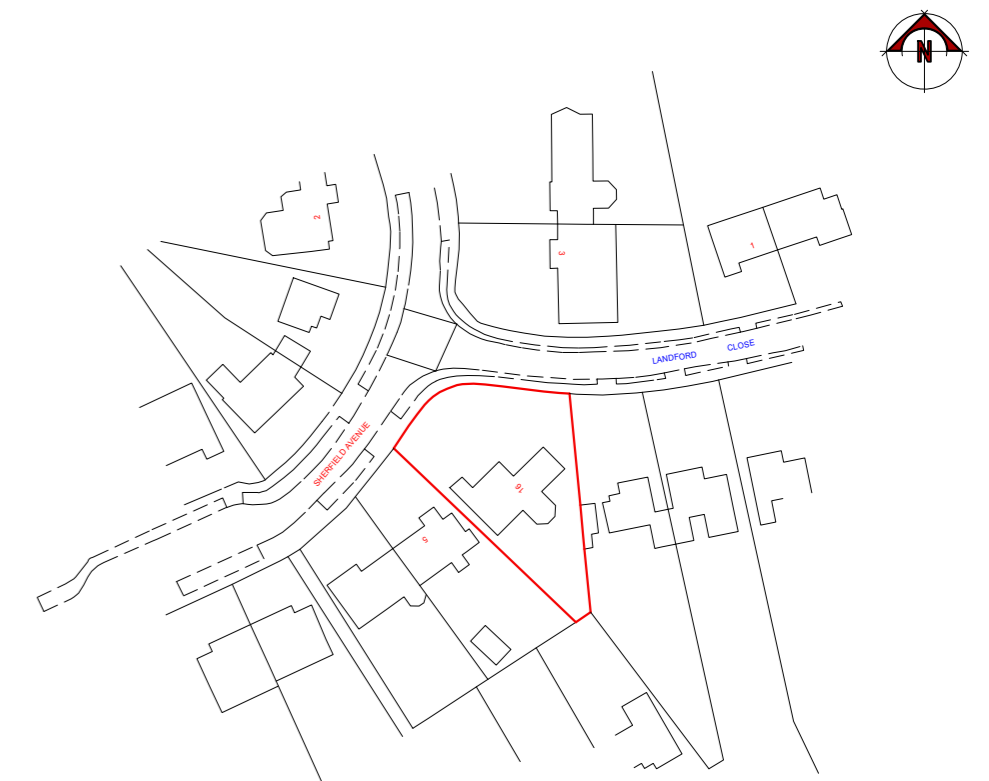

Ordnance Survey (c) Crown Copyright 2023. All rights reserved. Licence number 100022432

1:1250 LOCATION PLAN

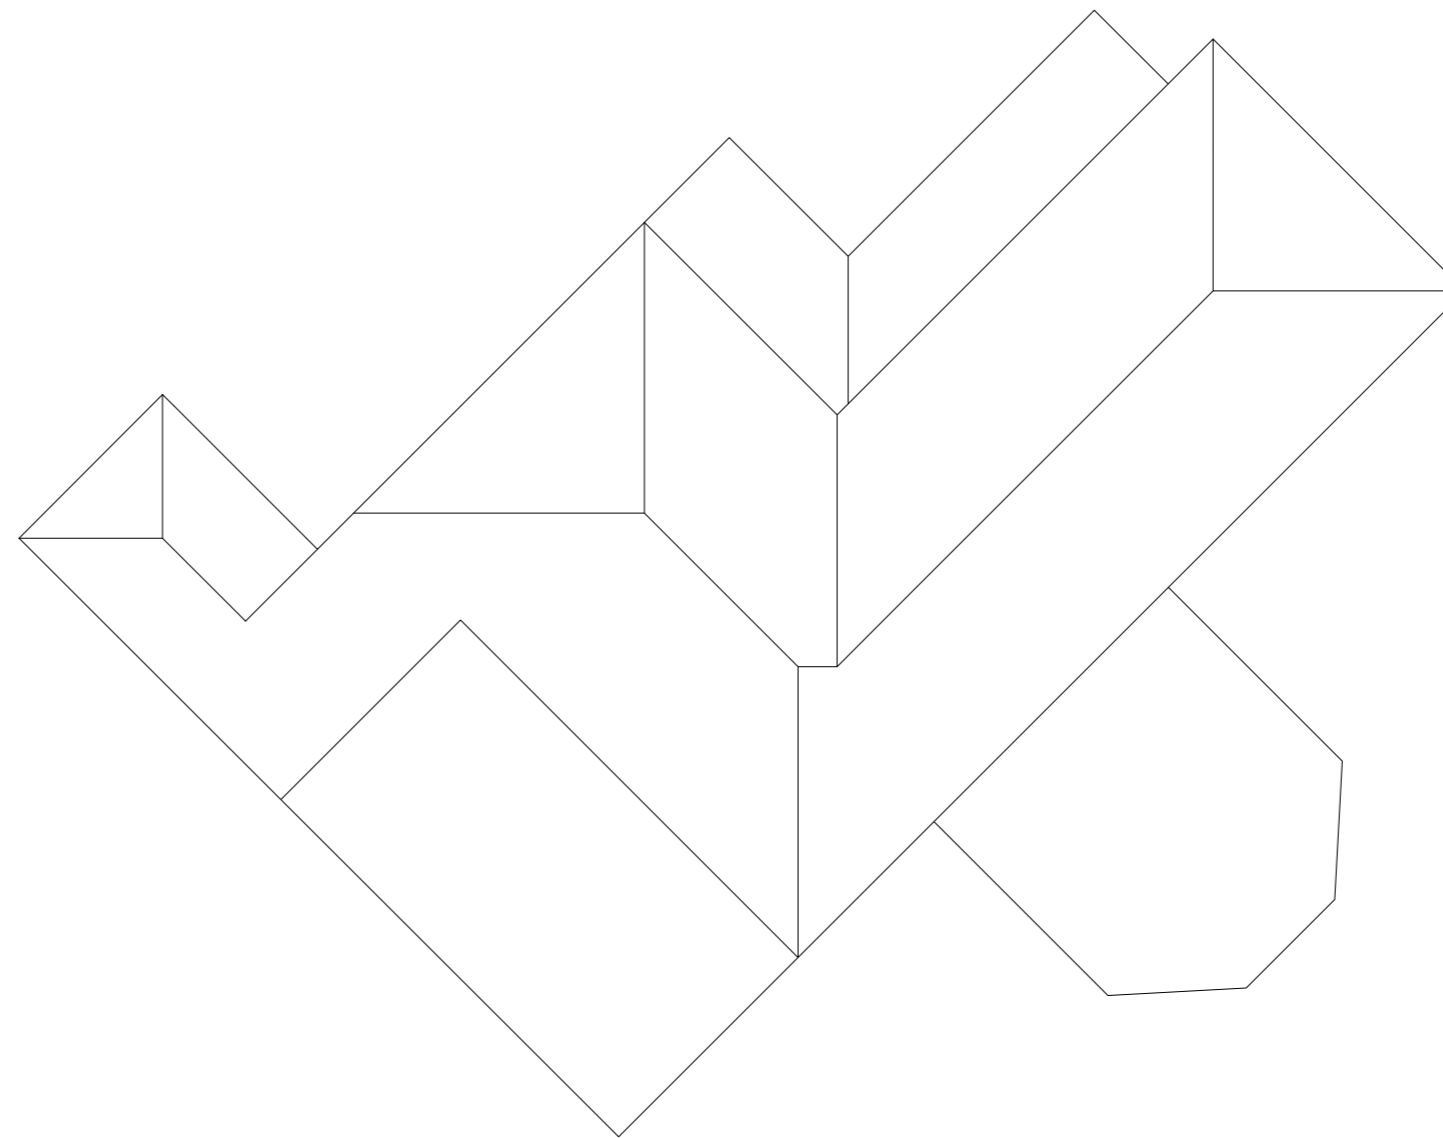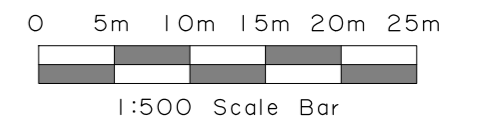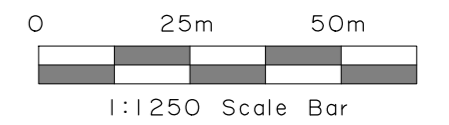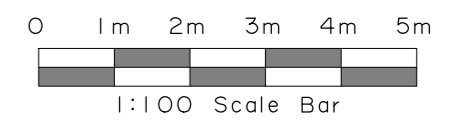

1:100 ROOF PLAN

No.	Date	By	Contents
Revisions			
Drawing Title Location Plan & Site Plan			
Project Garage conversion and front porch extension			
Scale	Date	Drawn by	
As stated	October 2023	SD	
Client Details Mr & Mrs Mulholland 16 Landford Close Rickmansworth Hertfordshire WD3 1NG			
Drg.No.	LC PA 02		Rev. A