




Ground Floor Plan
Scale 1:50

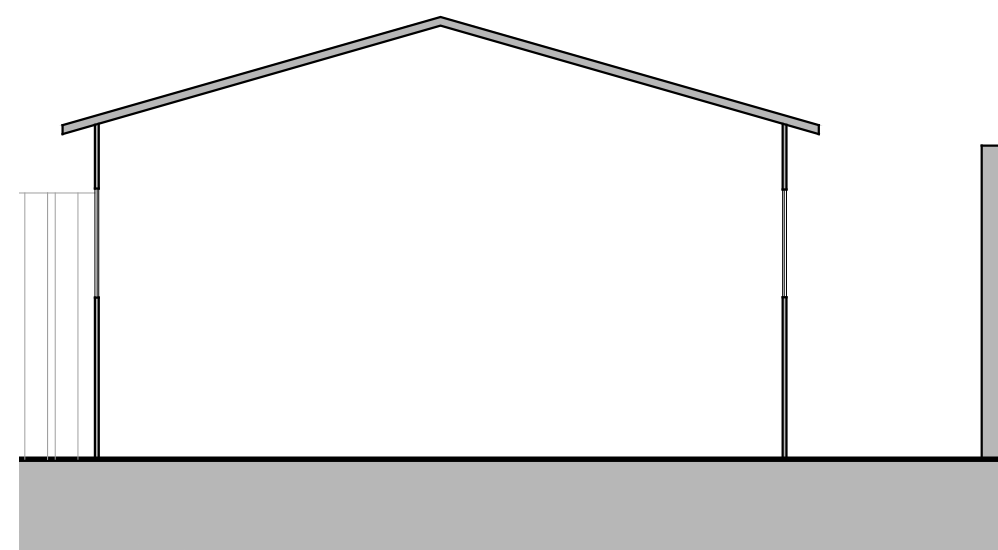


Section A-A
Scale 1:50

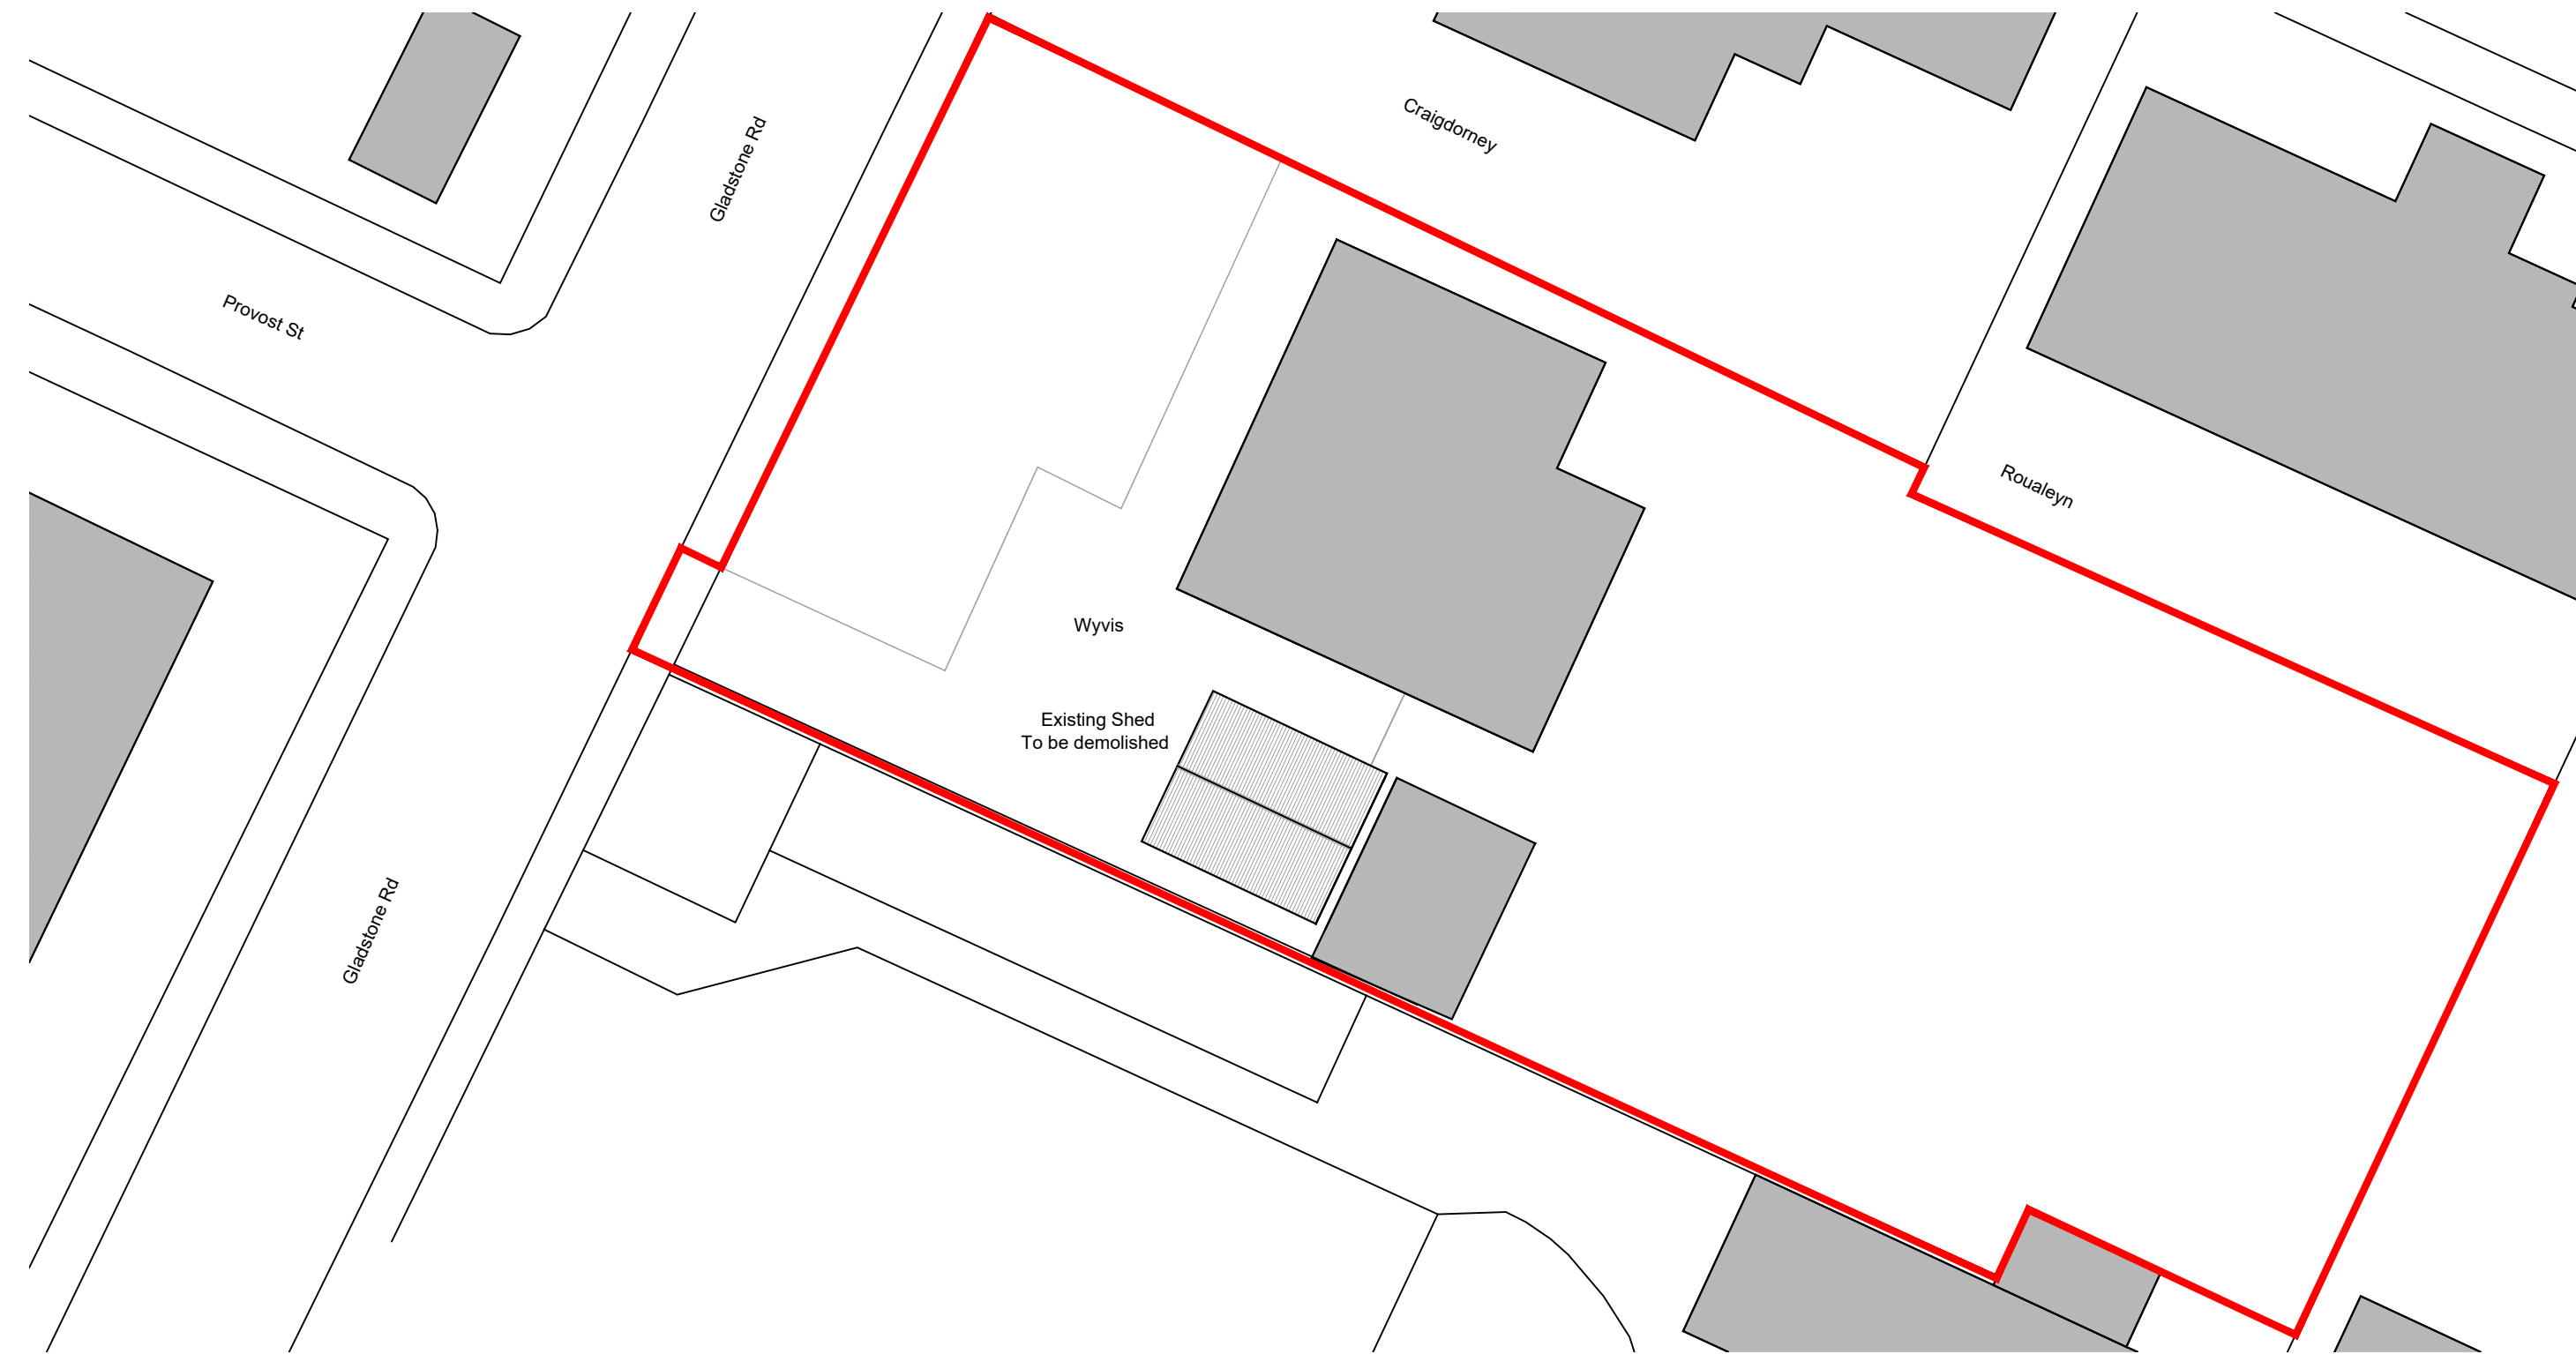


Site Plan
Scale 1:200

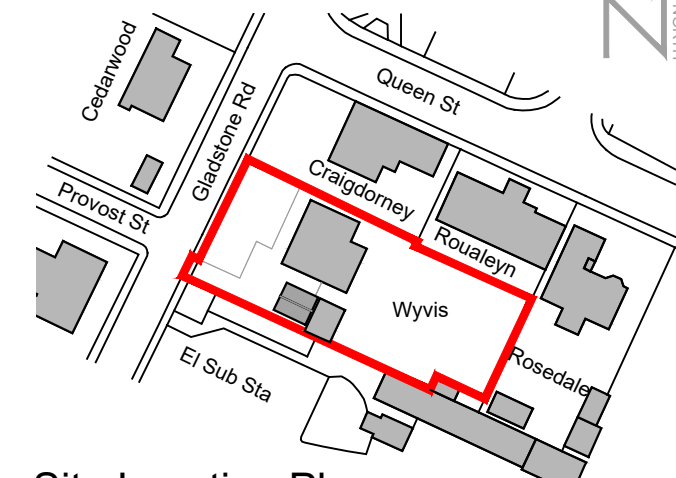


Site Location Plan
Scale 1:1250

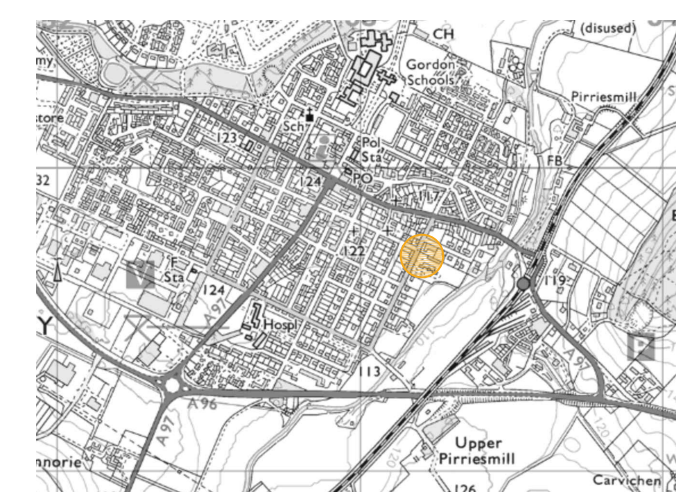


OS Map
Scale 1:25000

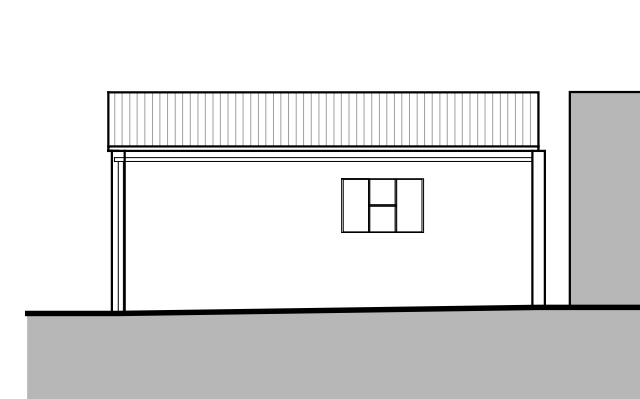



South Elevation
Scale 1:100

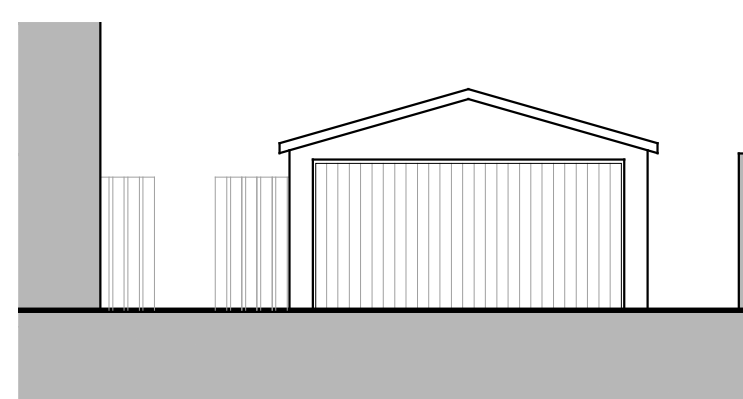

West Elevation
Scale 1:100

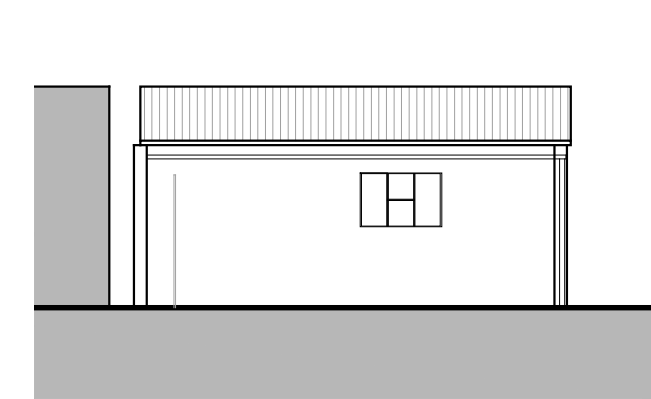

North Elevation
Scale 1:100

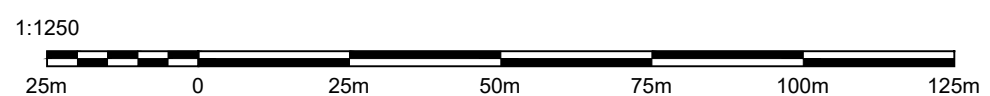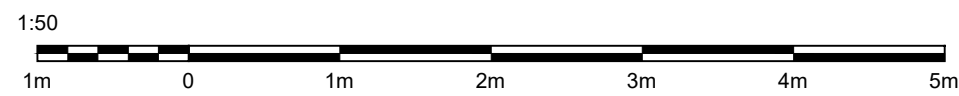

MATERIALS

- Wall finish - White painted concrete blockwork
- Roof finish - Corrugated metal sheeting
- Window and door finish - White painted metal
- Rainwater goods - Aluminium gutters and black uPVC downpipes

Rev:	Details:	Date:	By:

Project
Erection of Replacement Garage

At:
Wyvis,
Gladstone Rd,
Huntly,
AB54 8EZ

For: Ian McCulloch

Drawing
Existing Survey

Scale	Date
As noted @ A2	Sept 2023

Revision	Drg No
-	2998-001

t-01464 841113 | e-office@johnwinkdesign.co.uk
Midtown of Foudland | Glens of Foudland | Huntly | Aberdeenshire | AB54 6AR

Note
Dimensions must not be scaled from this drawing. If in any doubt - ask! All dimensions to be checked prior to work commencing or prior to any components being manufactured. Any discrepancy to be reported. All work and material to comply fully with all current British Standards Codes of Practice, building regulations, IEE regulations and all HSE acts.

JOHN WINK DESIGN

This drawing is copyright of John Wink Design. ©