
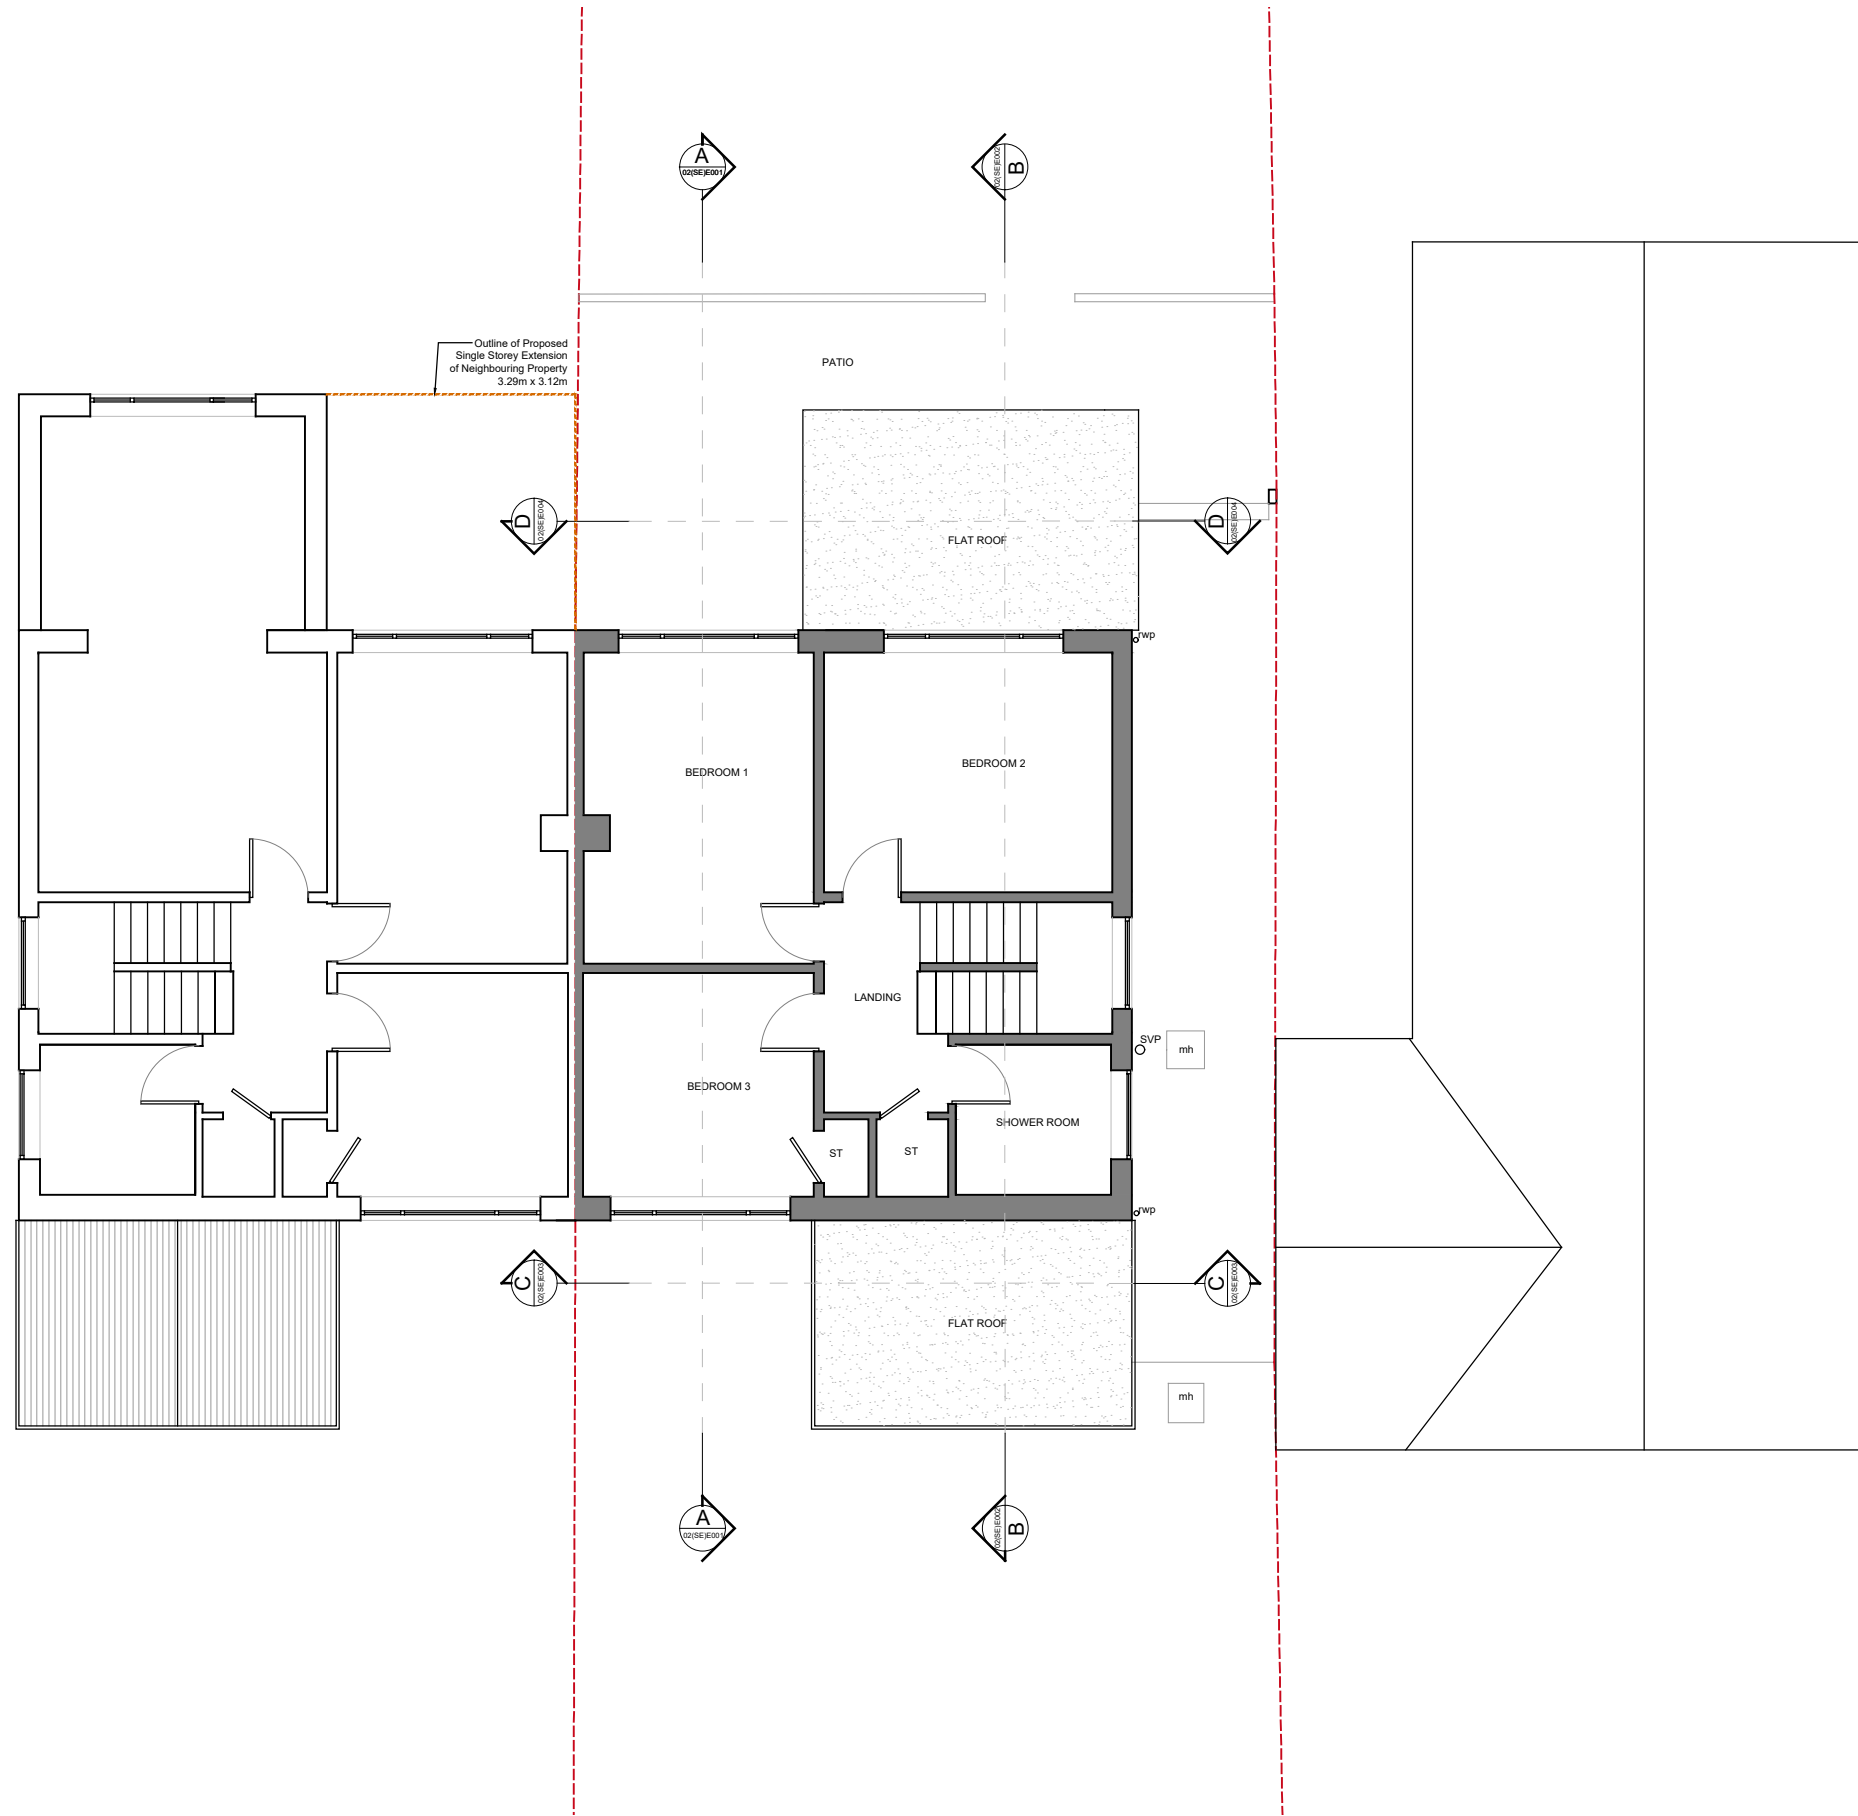


**NOTES**


- Do not scale from this drawing, except for planning purposes.
- Check all dimensions on site.
- Subject to survey.
- Subject to site inspection.
- Site boundary lines are indicative only.

**KEY:**

- BOUNDARY LINE
- EXISTING WALLS
- PROPOSED WALLS
- PROPOSED EXTENSION AT NO. 19 HIGH ROAD NORTH

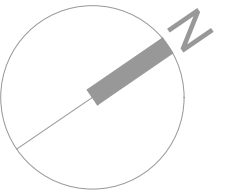

**EXISTING FIRST FLOOR PLAN - 1:100**

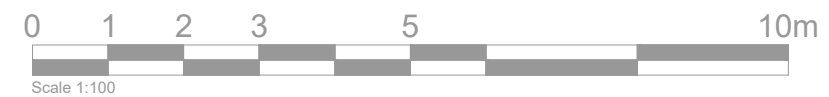

Rev	Date	By	Description
-----	------	----	-------------

Revision Schedule



project  
21 HIGH ROAD NORTH,  
BASILDON

title  
EXISTING FIRST FLOOR  
PLAN

drawing status  
PLANNING

drawn by  
AB

scale  
As Indicated @ A3

client ref.  
BEDDOWS

date  
October 2023

project number

drawing number

revision