







NOTES

- Do not scale from this drawing, except for planning purposes.
- Check all dimensions on site.
- Subject to survey.
- Subject to site inspection.
- Site boundary lines are indicative only.

KEY:

-  BOUNDARY LINE
-  EXISTING WALLS
-  PROPOSED WALLS
-  PROPOSED EXTENSION AT NO. 19 HIGH ROAD NORTH

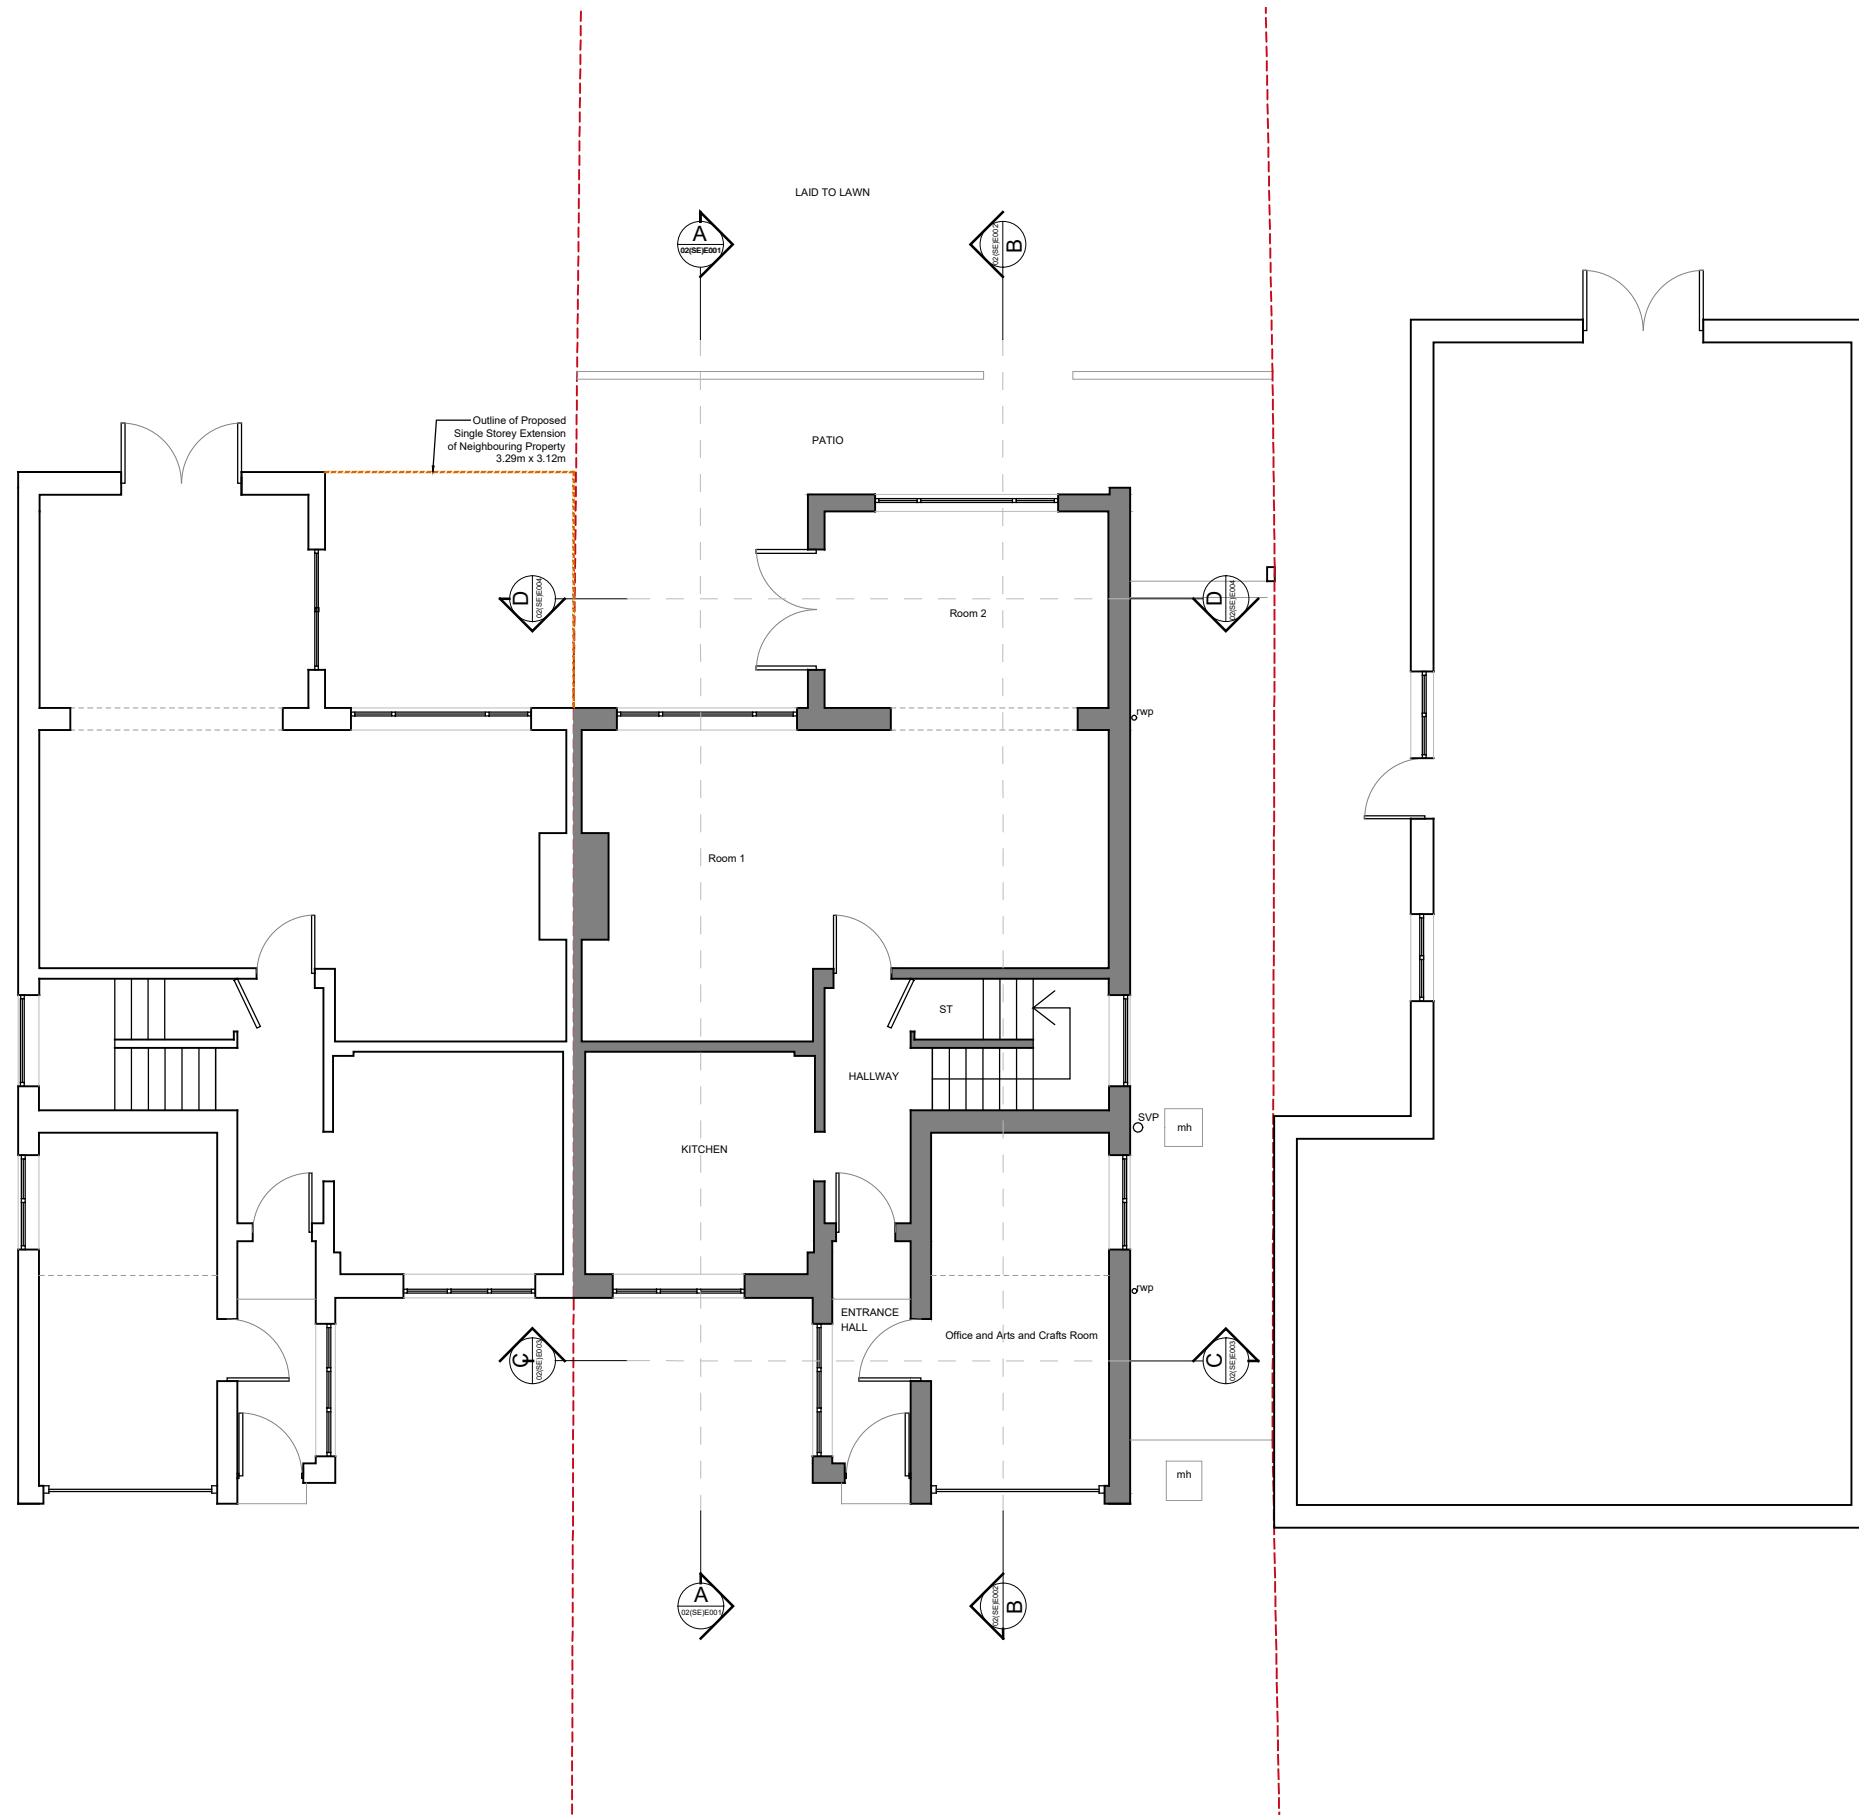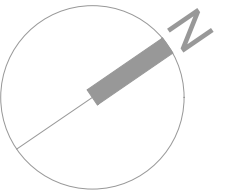

Outline of Proposed Single Storey Extension of Neighbouring Property 3.29m x 3.12m

Laid to Lawn

PATIO

Room 2

Room 1

KITCHEN

HALLWAY

ENTRANCE HALL

Office and Arts and Crafts Room

ST

SVP


mh

SVP

mh

mh

EXISTING GROUND FLOOR PLAN - 1:100

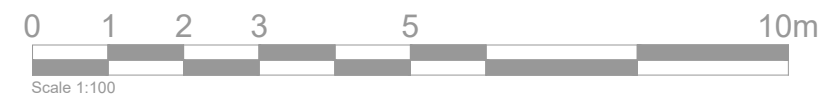

Rev	Date	By	Description
Revision Schedule			



project
21 HIGH ROAD NORTH,
BASILDON

title
PROPOSED GROUND
FLOOR PLAN

drawing status
PLANNING

drawn by
AB

scale
As Indicated @ A3

client ref.
BEDDOWS

date
October 2023

project number

drawing number

revision
-