
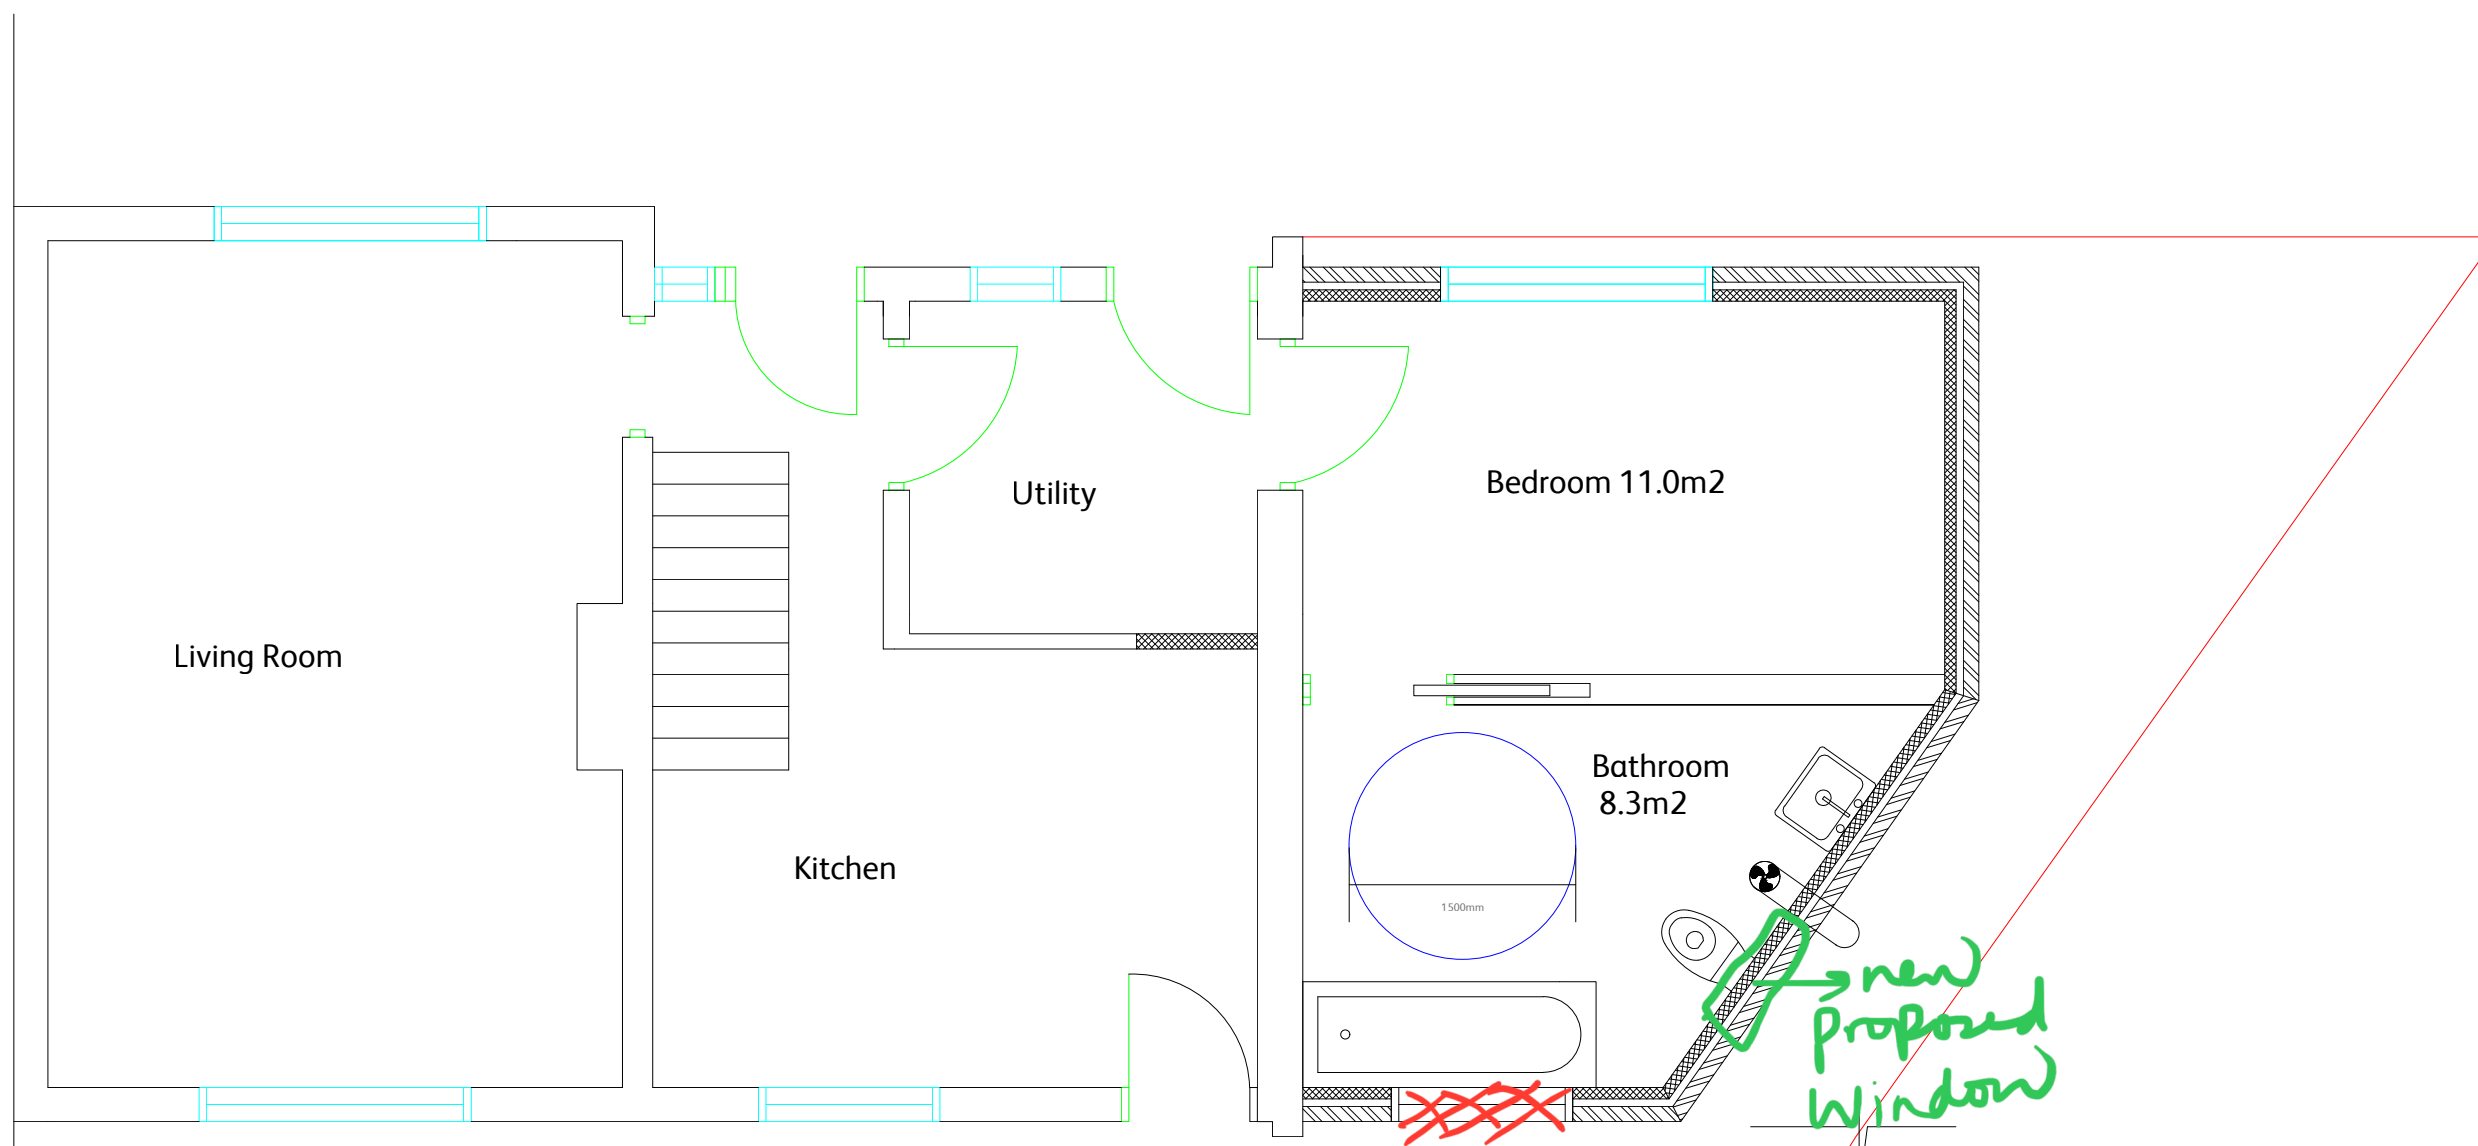


Do not scale from this drawing
All dimensions to be checked on site

Notes:
Fence Line - - - -
Blockwork Infill 



19 Kingsway Proposed Ground Floor Plan

Proposed Extension
Option A2

Amendments:

REV G - Reposition Bathroom Layout	02/11/21
REV F - Extended ribs off external wall for lintels	09/08/21
REV E - Relocated entrance to Utility and bedroom	17/06/21
REV D - Relocated entrance to Utility	17/06/21
REV C - changed to view option A only	17/06/21
REV B - Added washroom components	28/05/21
REV A - Added fence and boundary line	17/06/21

Drawing type:
Planning

Client:
Basildon Council

Project:
19 Kingsway
Side Extension

Title:
Proposed Side Extension
Floor Plan
Option A2

Scale: 1:50 **Date:** 02/11/2021

Drawn: JO **Checked:** IS

Drg.no: 0056.01h **Rev:** G



Keegans Group
Studio 3,
Blue Lion Place,
237 Long Lane,
London SE1 4PU
T: +44 (0)20 7199 0900
F: +44 (0)20 7199 0901
W: www.thekeegansgroup.com

