






700 3546  
Existing Rear Elevation (South)

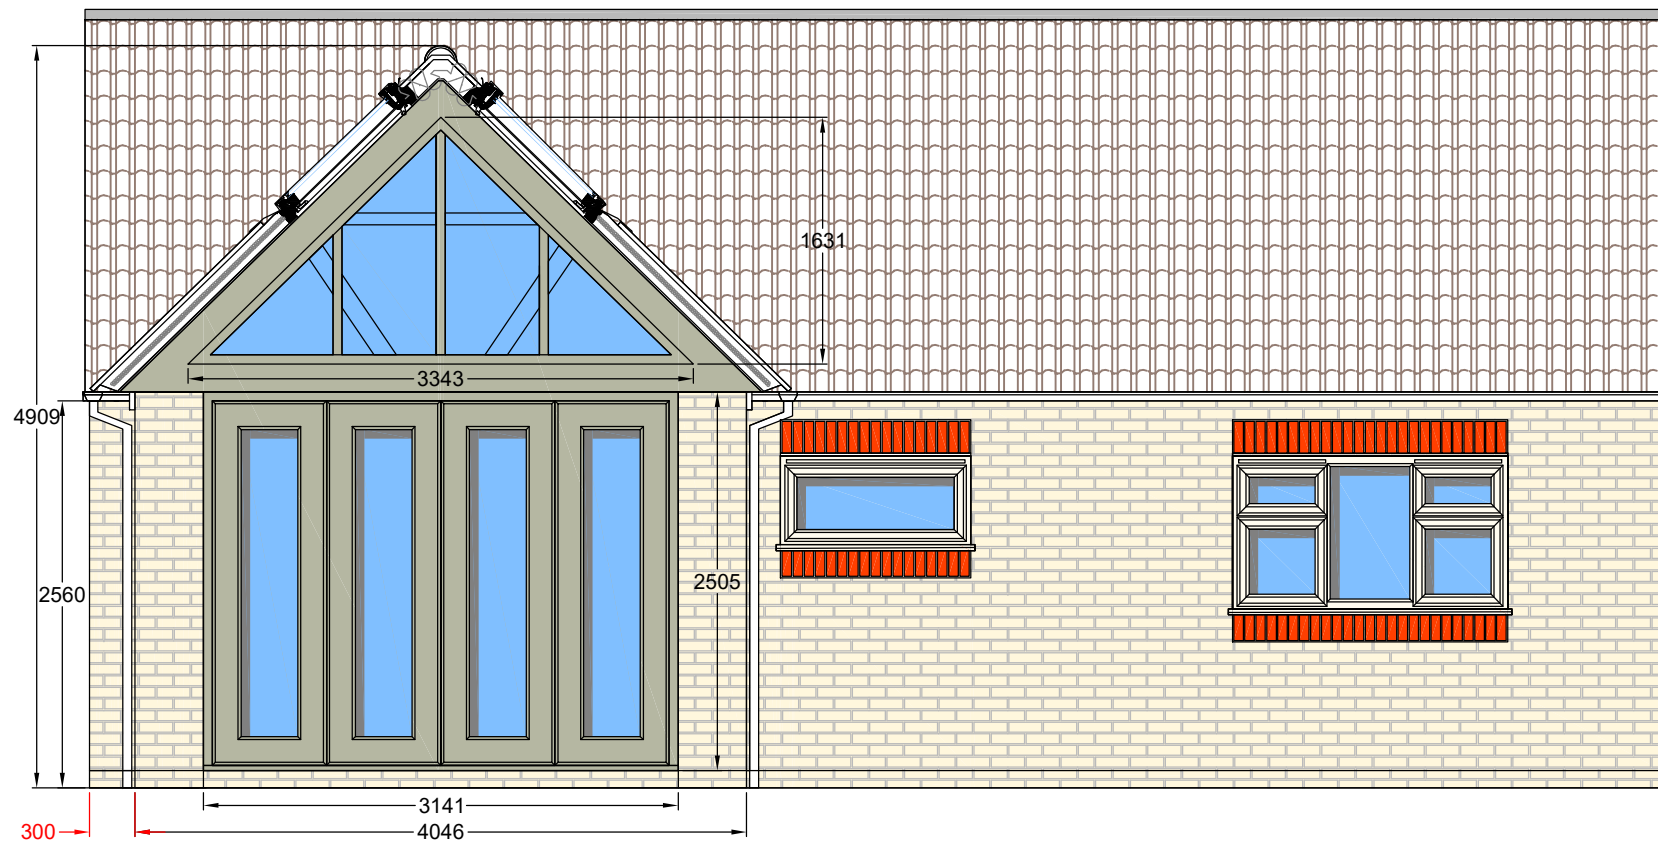


4909 2560 300 3141 4046 2505 1631 3343  
Proposed Rear Elevation (South)

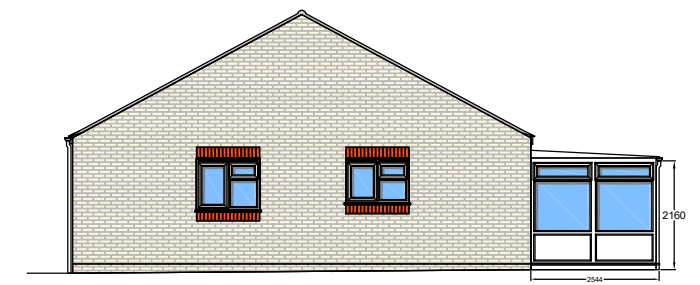


Existing Side Elevation (West)

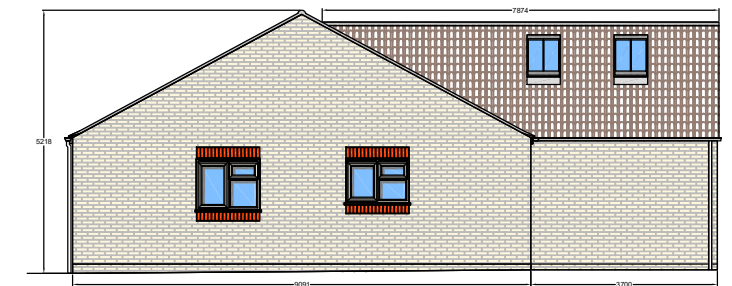

Proposed Side Elevation (West)

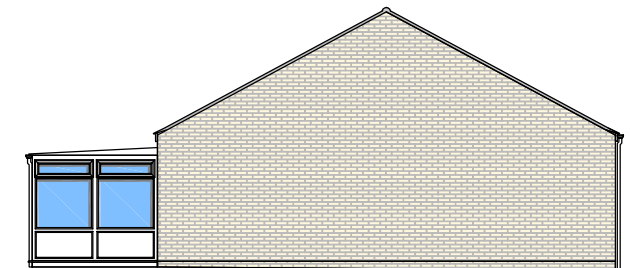

Existing Side Elevation (East)

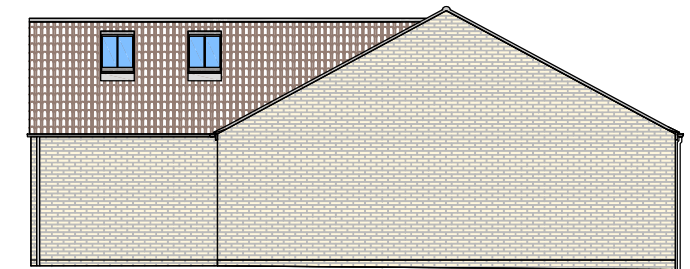

Proposed Side Elevation (East)

1 Museum Cottage  
Main Street  
Southwick  
Peterborough  
PE8 5BL

t. 01832 274577 m. 07967 272 668  
info@OptimumDesignServices.co.uk  
www.optimumdesignservices.co.uk

Site  
Mrs S Page  
24 Stamford Lane  
Warrington,  
PE8 6TW

Details  
003 - Existing - Proposed Rear Elevations

Date  
Oct 2023

Scale: 1/50@A3  
Drawn: J Walker  
Checked: S. Page

Drawing No:  
24 Stamford Lane - 003 - Existing - Proposed Rear Elevations