

▼ 01 Roof  
4600

▼ House Eaves  
2591

▼ Garage Eaves  
1263

▼ 00 Ground Floor  
0

▼ Garage Floor  
-947



**1** Front Elevation (Existing)  
1 : 100

▼ 01 Roof  
4600

▼ House Eaves  
2591


▼ Garage Eaves  
1263

▼ 00 Ground Floor  
0

▼ Garage Floor  
-947



**2** Rear Elevation (Existing)  
1 : 100

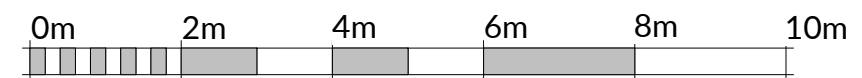

Scale 1:100 @ A3

**SAFETY, HEALTH & ENVIRONMENTAL**

In addition to risks normally associated with the type of work detailed on this drawing, note the following significant risks:

**CONSTRUCTION**

**CLEANING AND MAINTENANCE**

**DEMOLITION**

Rev Description Date Issued



T: +44 (0) 1698 451 295 18 Haddow St.  
E: info@abode-architects.co.uk Hamilton  
W: www.abode-architects.co.uk ML3 7HX

**DO NOT SCALE FROM DRAWINGS**

All dimensions to be checked on site by the contractor and any discrepancies to be notified to the architect prior to works being commenced.

© All Rights Reserved. Copyright in all documents and drawings prepared by Abode Architects and in any work executed from those documents and drawings shall remain the property of Abode Architects.

**Client**

Mr & Mrs Kane

Scale Job No. Date  
1 : 100 @ A3 23027 July 23

**Project**

95 Brownlee Road, Law

**Drawing Title**

Existing Front & Rear

Elevations

Drawing Number Rev

23027-20015