

Site Location Plan Scale 1:1250@ A3



Built Context - 132 Old Kempshott Lane - Single storey



Built Context - 130 Old Kempshott Lane - Single storey

Permission to erect single storey extension to existing property.  
To provide essential accessible DDA living facilities with access to garden.


Size – Proposed extension is 4 meters deep x 9 meters long.

Materials to match existing local red brick and roof tiles.

Construction and alteration to below ground drainage to be in accordance and subject to Building Control review inspection and approval.



Built Context - 134 Old Kempshott Lane - Two storey

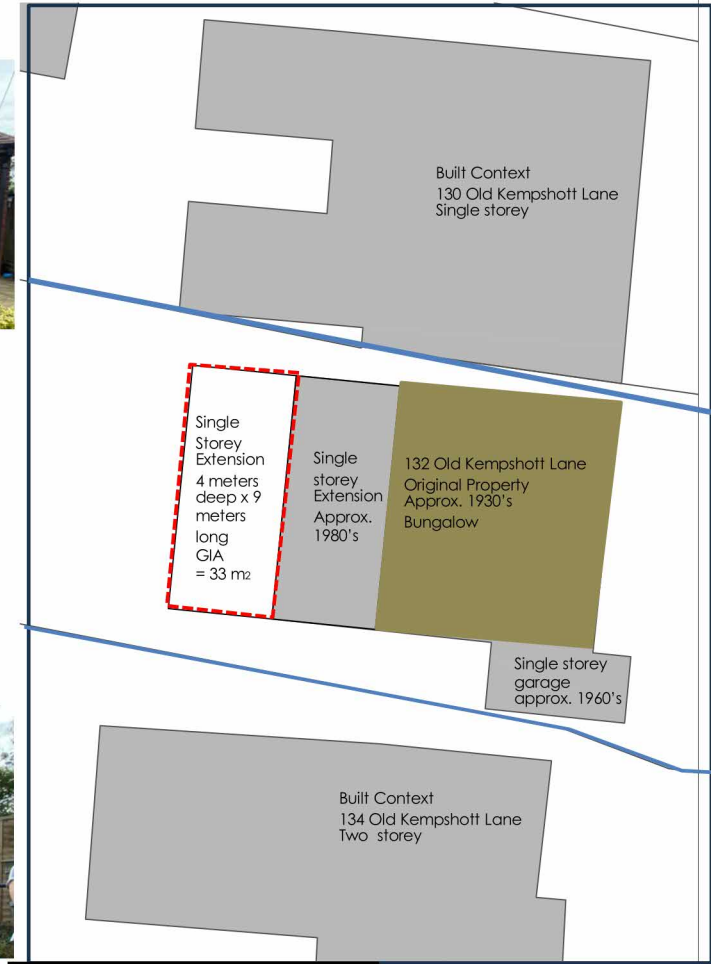

Original size 100mm @ A3 Copyright RCZM Limited

Status

**PLANNING APPROVAL**

Scale 1/1250@ A3 CLB

Job number 20027 Drawing number KL A 03 001

Date 24/10/23

Revision -

**Planning Reference 23/01930/HSE**  
**132 Old Kempshott Lane, Basingstoke RG22 5EW**

Architect: RCZM Sustainable Design + Building Performance  
12 Gracemere Crescent, Basingstoke, Hampshire, RG22 5JN  
Phone: 07989 975355 Email: clarebowman@rczm.co.uk  
www.RCZM.co.uk

Client

**MR AND MRS CASEY**

Project

**ACCESSIBLE RESIDENTIAL EXTENSION**

Description

**EXISTING SITE PLAN + BUILT CONTEXT**