




TBP NOTES
 THE DESIGNS AND LAYOUT IN THE DRAWING ARE COPYRIGHT OF TBP AND MAY NOT BE USED, AMENDED, COPIED OR REPRODUCED IN PART OR FULL FOR ANY PURPOSE FROM ANY SOURCE WITHOUT THE EXPRESS WRITTEN APPROVAL OF TBP.
 THE DRAWING IS TO BE USED SOLELY FOR THE INTENDED PURPOSE. THE ARCHITECT ACCEPTS NO LIABILITY & RESPONSIBILITY FOR ANY ERRORS OR OMISSIONS ARISING THROUGH MISUSE.
 THE DRAWINGS ARE NOT TO BE USED FOR ANY THIRD PARTY AGREEMENTS / CONTRACTS WITHOUT EXPRESS CONSENT OF THE ARCHITECT.
 CONTRACTORS MUST CHECK ALL DIMENSIONS ON SITE. ONLY FIGURED DIMENSIONS ARE TO BE WORKED FROM. TAKE SITE DIMENSIONS FOR ALL FABRICATION WORK. REFER ALL DISCREPANCIES AND REQUIREMENTS FOR ADDITIONAL INFORMATION TO THE ARCHITECT FOR CLARIFICATION OR INSTRUCTION BEFORE PUTTING WORK IN HAND.

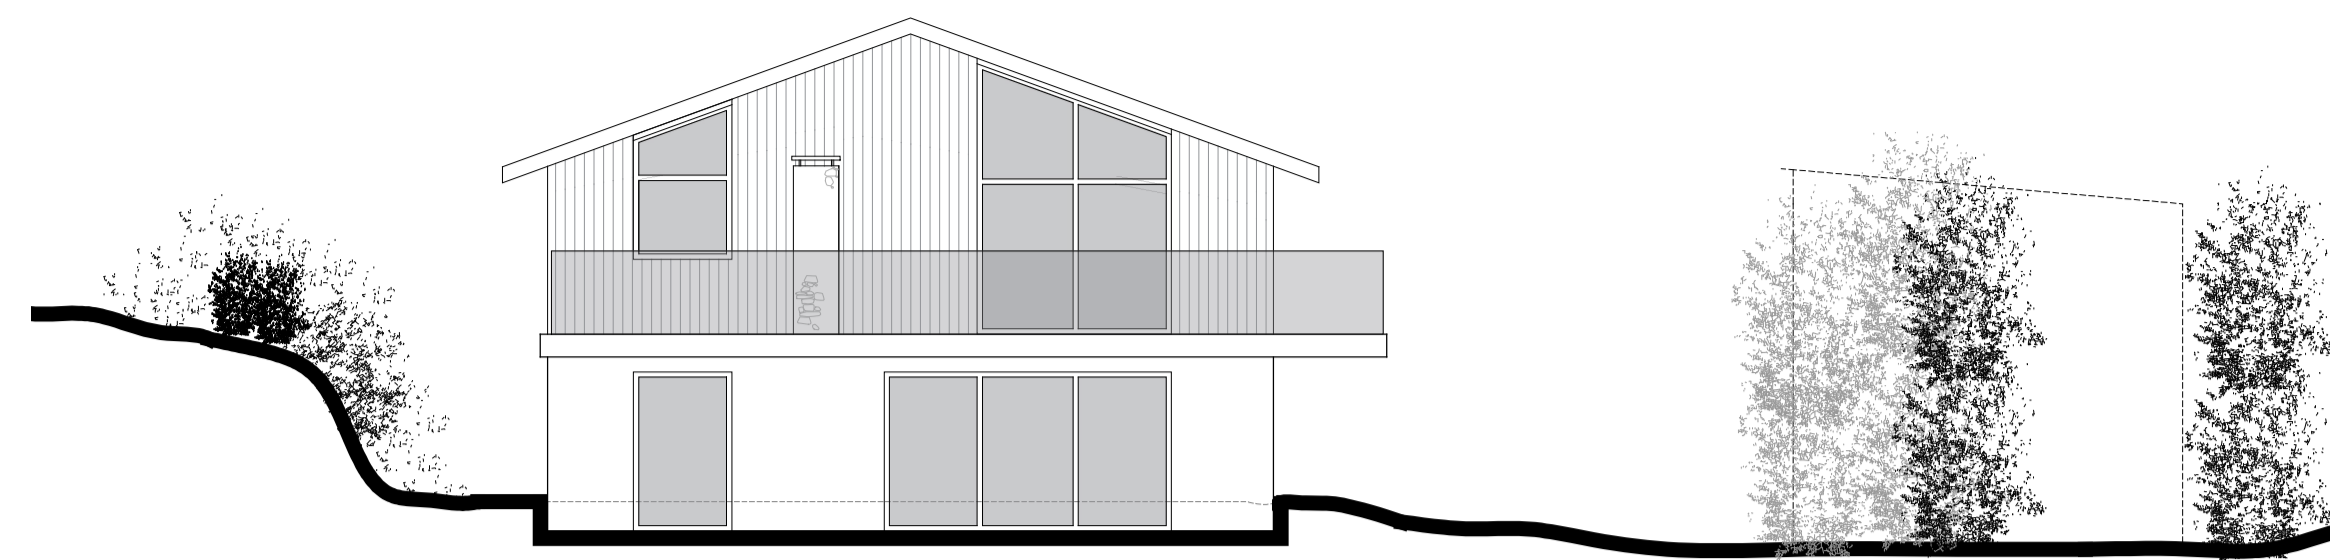


Approved North Elevation
 1:100

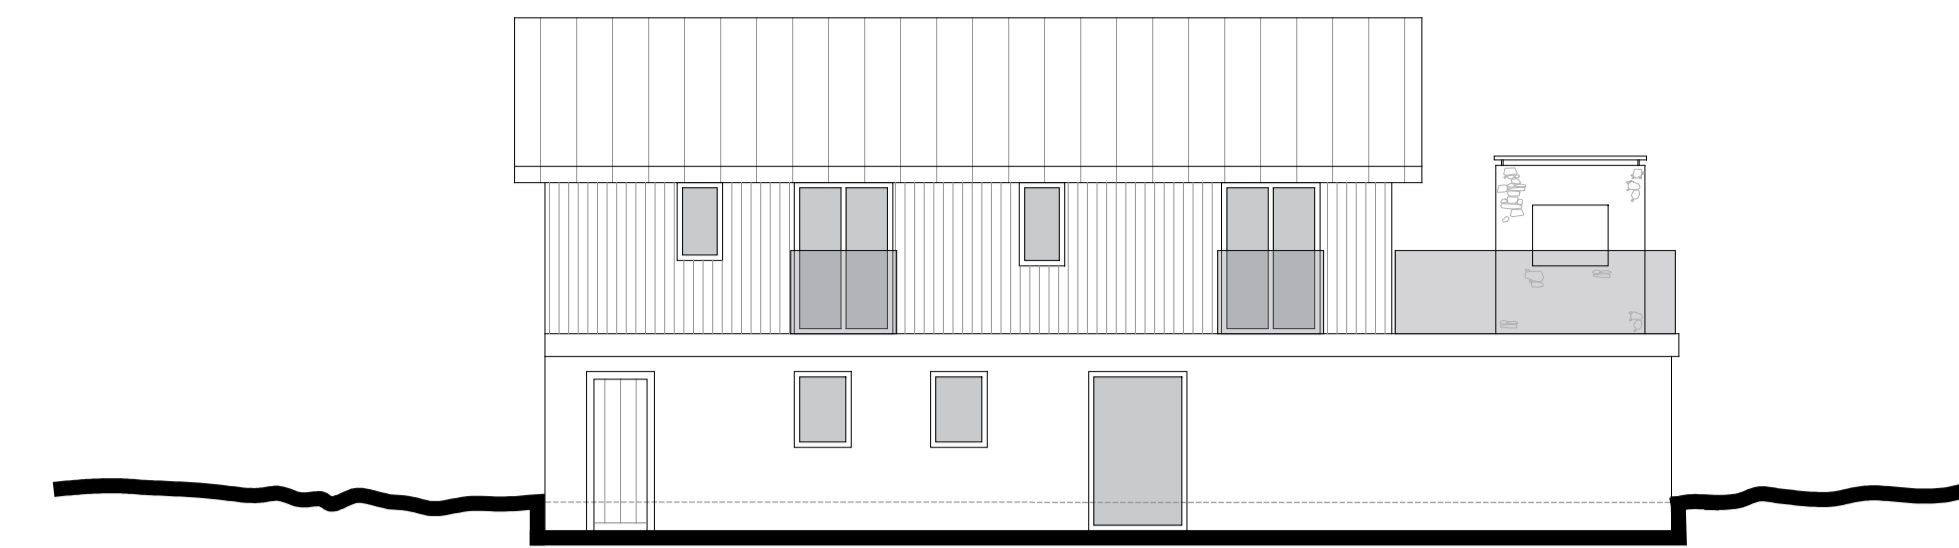

Approved East Elevation
 1:100

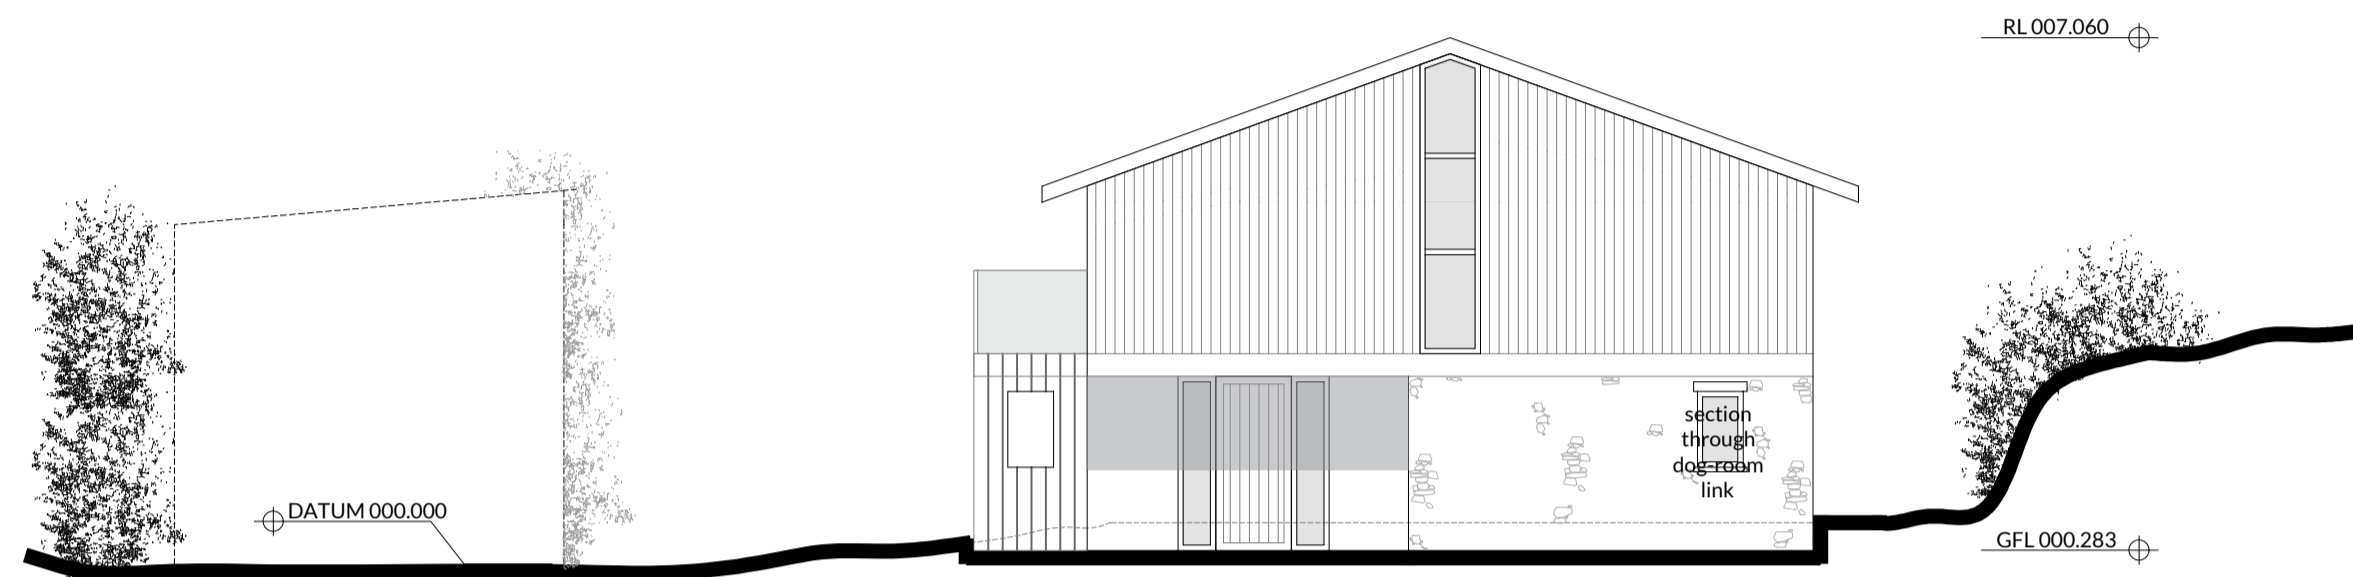


Approved South Elevation
 1:100

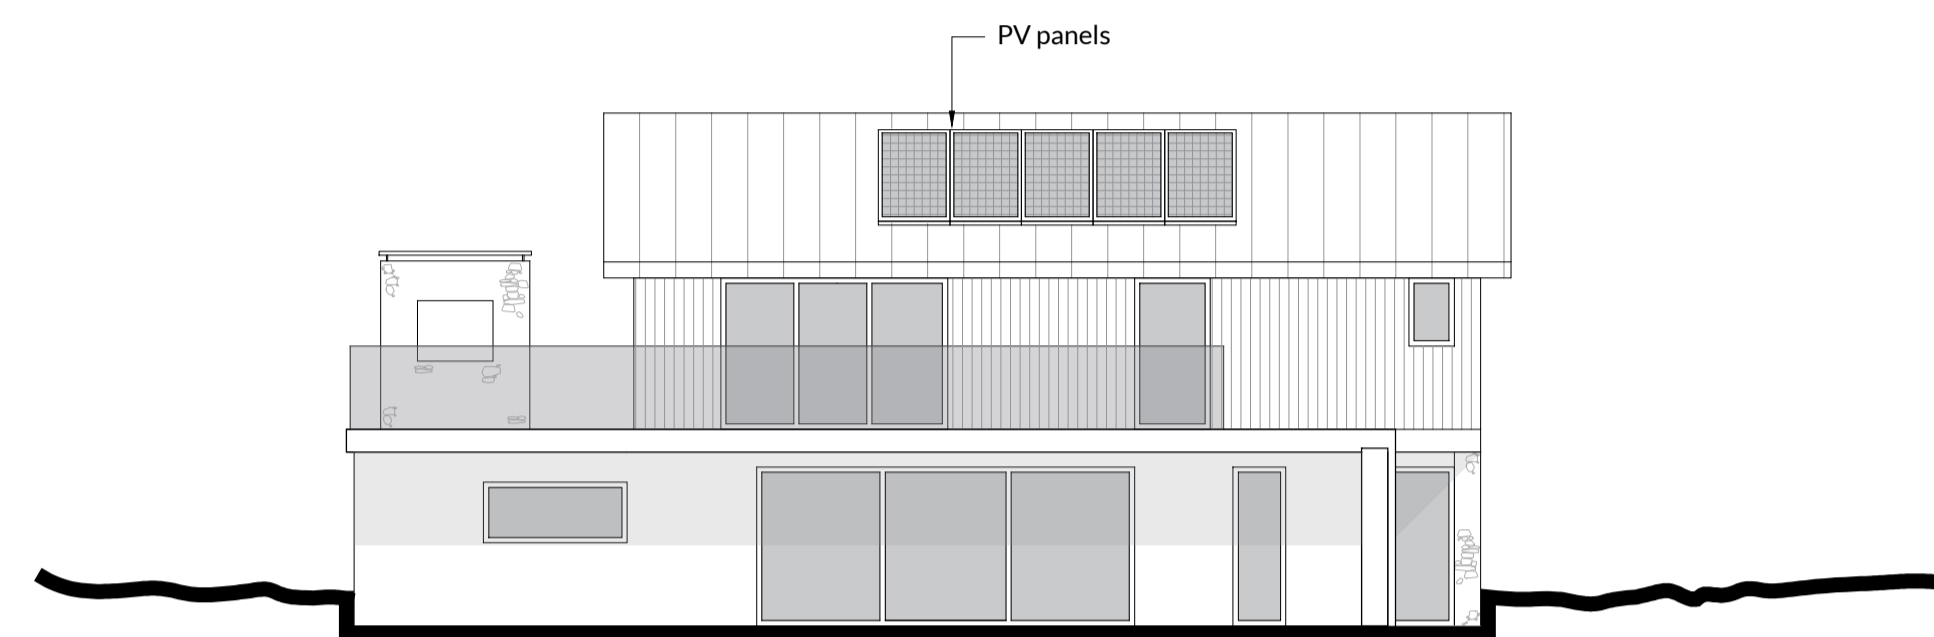


Approved West Elevation
 1:100

Approved Materials

- WALLS:**
vertical timber cladding, locally sourced random rubble stone and smooth plain white render
- ROOF:**
standing seam metal
- WINDOWS & DOORS:**
aluminium framed
- RAINWATER GOODS:**
galvanised / powder coated metal

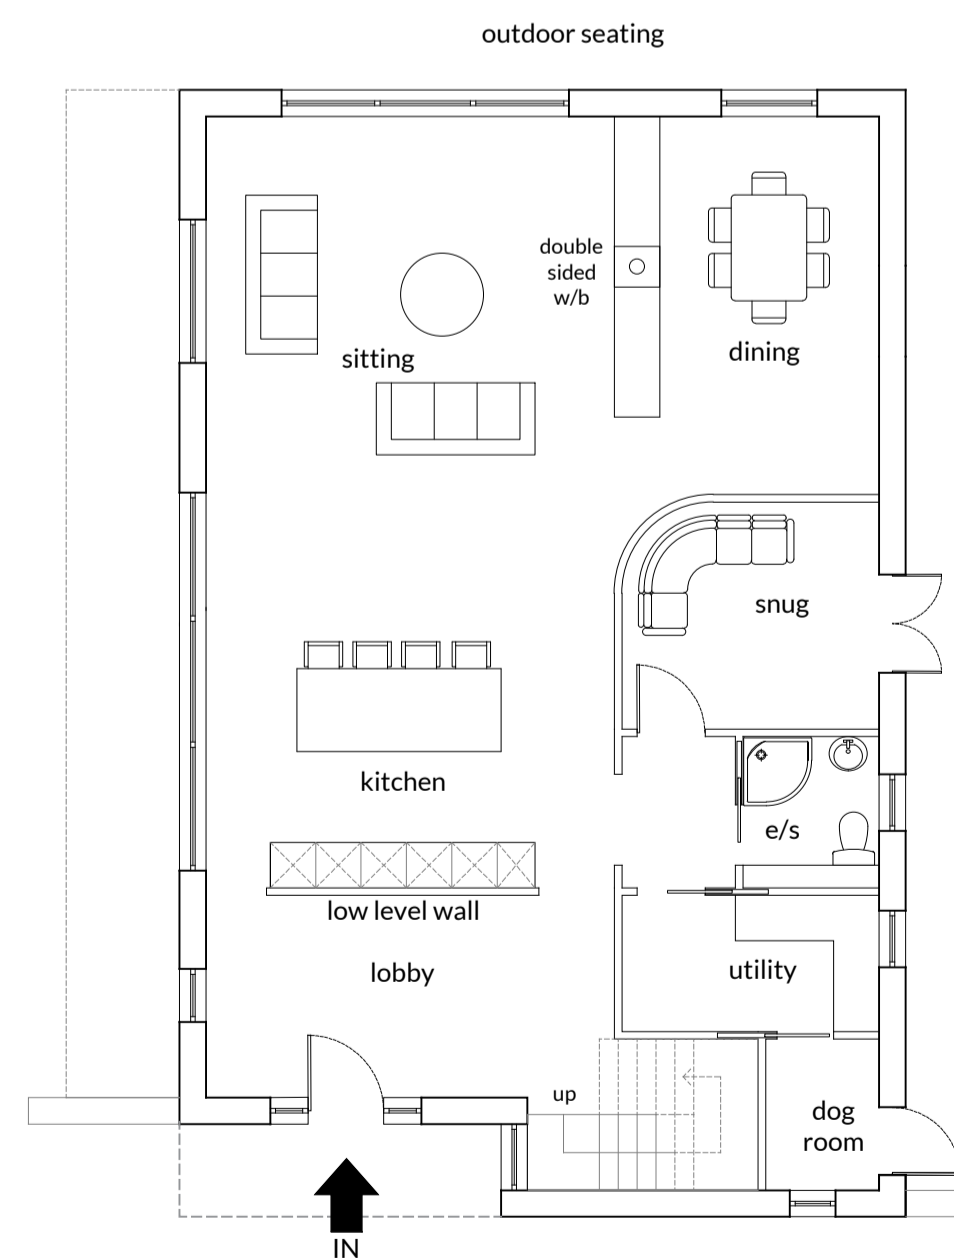

Approved Ground Floor Plan
 1:100

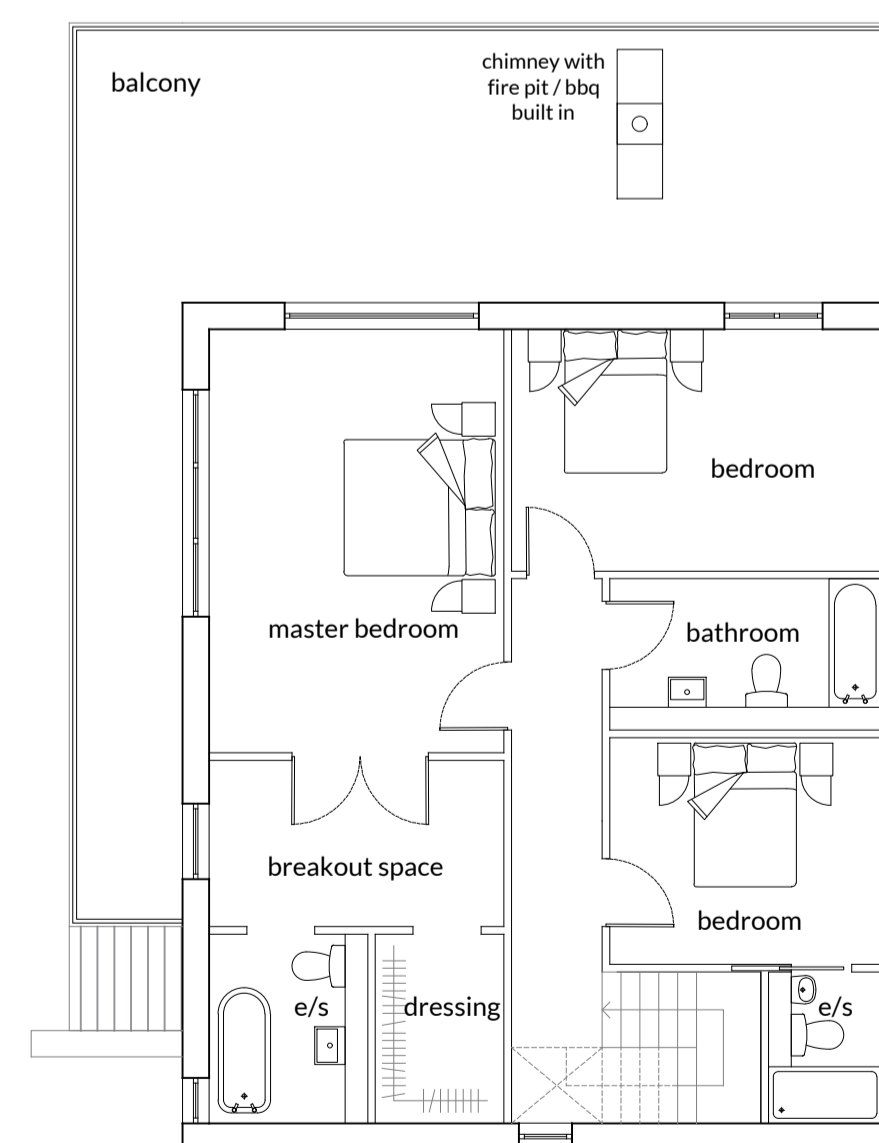

Approved First Floor Plan
 1:100

The Bazeley Partnership Chartered Architects
 Efford Farm Business Park
 Vicarage Road, Bude, Cornwall, EX23 8LT
 T: 01288 355557 F: 01288 355826
 E: bude@bazeley-architects.co.uk
 W: www.bazeley-architects.com

CLIENT
 Mr W. & A. Allison

PROJECT
 Approved dwelling
 at Higher Larrick, Launceston, PL15 9QH

DRAWING
 PLANNING DRAWING
 Approved Floor Plans
 Approved Elevations

| | | | |
|-------|-----------|---------|----|
| Scale | 1:100 | Sheet | A1 |
| Date | June 2023 | Drawn | TS |
| | | Checked | TS |

DRAWING No.
21071 PL202

A P P R O V E D D W E L L I N G

