



TBP NOTES
 THE DESIGNS AND LAYOUT IN THIS DRAWING ARE COPYRIGHT OF TBP AND MAY NOT BE USED, AMENDED, COPIED OR REPRODUCED IN PART OR FULL FOR ANY PURPOSE FROM ANY SOURCE WITHOUT THE EXPRESS WRITTEN APPROVAL OF TBP.
 THE DRAWING IS TO BE USED SOLELY FOR THE INTENDED PURPOSE. THE ARCHITECT ACCEPTS NO LIABILITY & RESPONSIBILITY FOR ANY ERRORS OR OMISSIONS ARISING THROUGH MISUSE.
 THE DRAWINGS ARE NOT TO BE USED FOR ANY THIRD PARTY AGREEMENTS / CONTRACTS WITHOUT EXPRESS CONSENT OF THE ARCHITECT.
 CONTRACTORS MUST CHECK ALL DIMENSIONS ON SITE. ONLY FIGURED DIMENSIONS ARE TO BE WORKED FROM. TAKE SITE DIMENSIONS FOR ALL FABRICATION WORK. REFER ALL DISCREPANCIES AND REQUIREMENTS FOR ADDITIONAL INFORMATION TO THE ARCHITECT FOR CLARIFICATION OR INSTRUCTION BEFORE PUTTING WORK IN HAND.

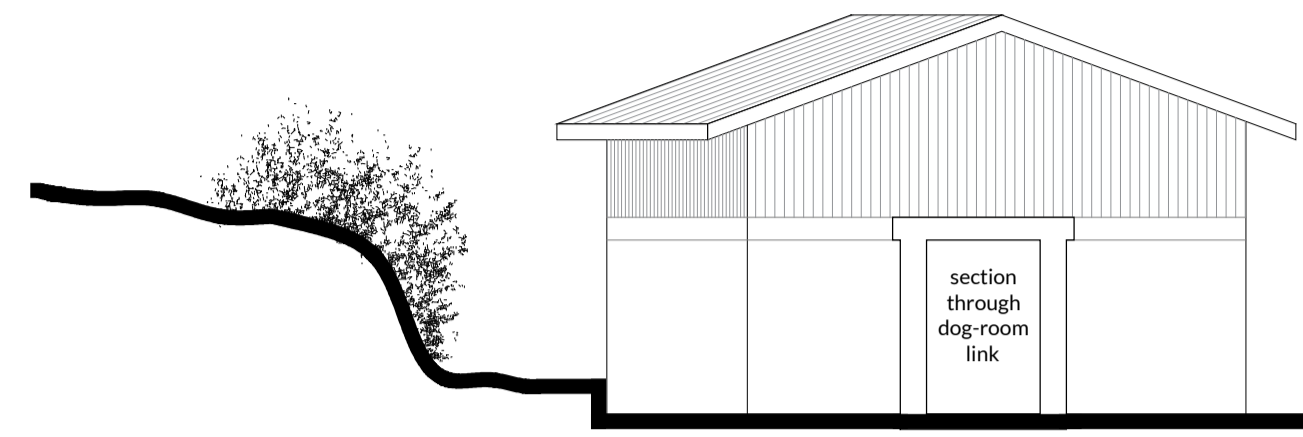


Proposed North Elevation
 1:100



Proposed East Elevation
 1:100

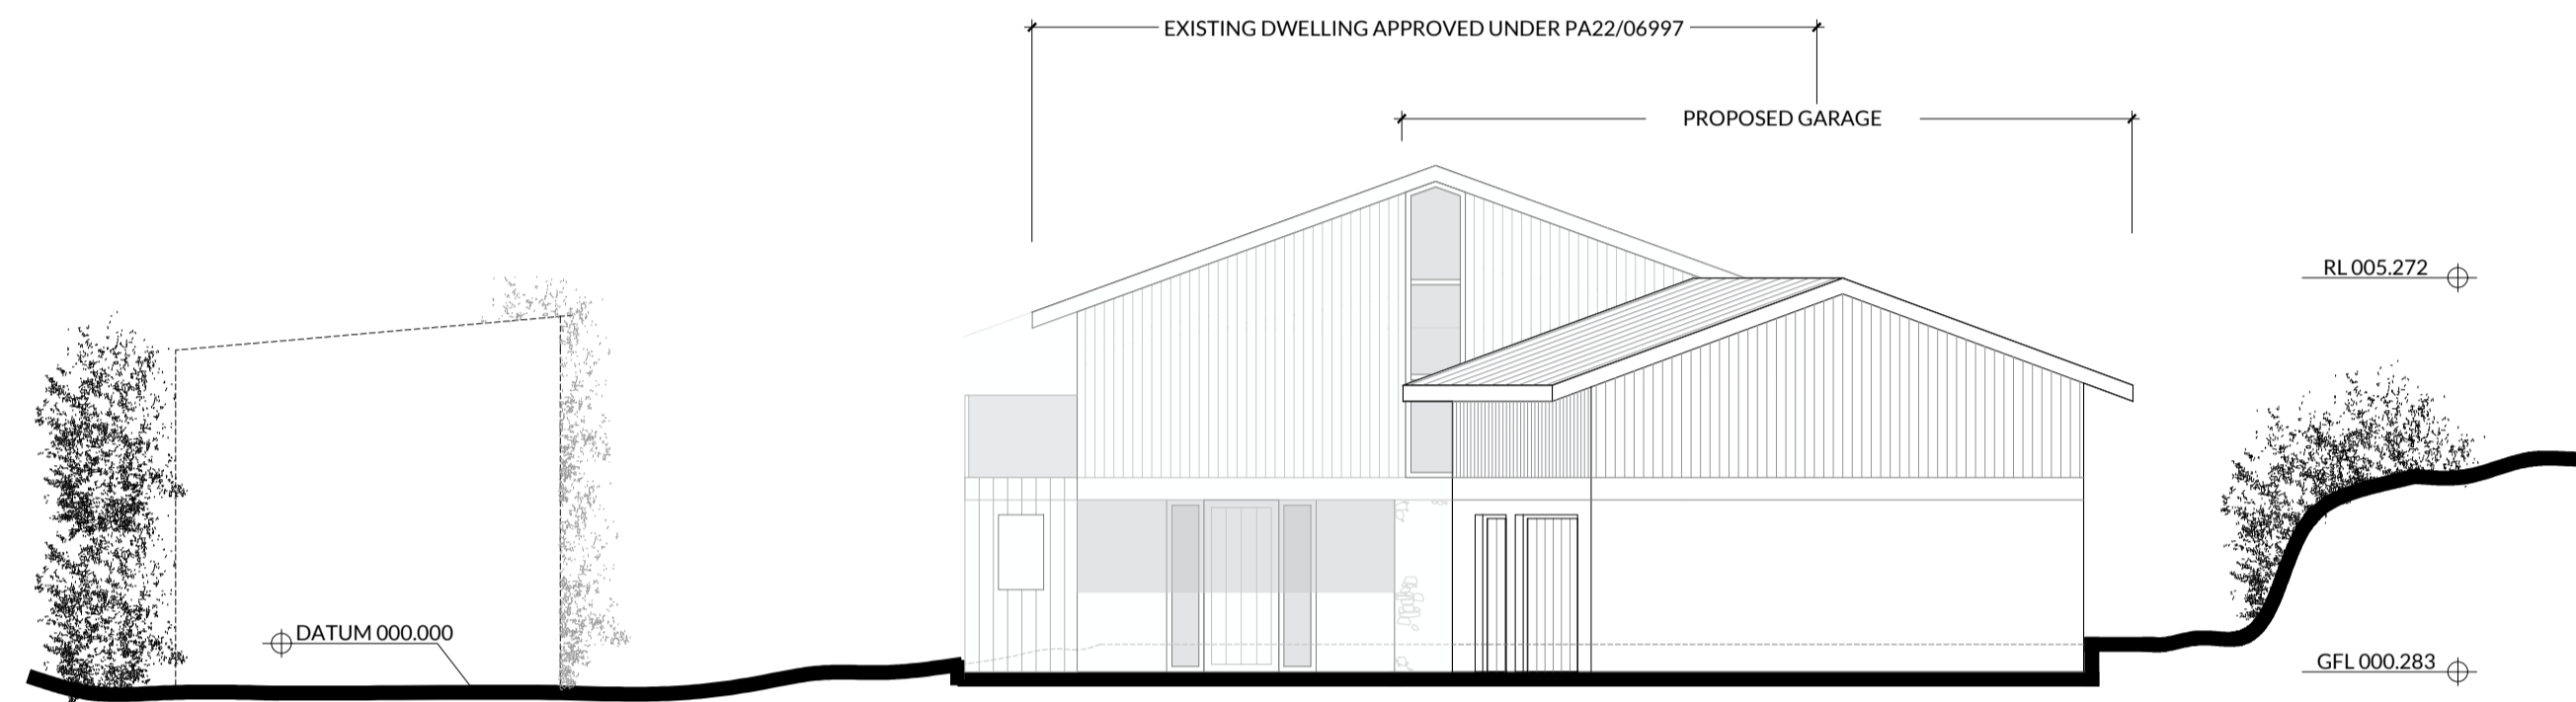

Proposed South Elevation
 1:100

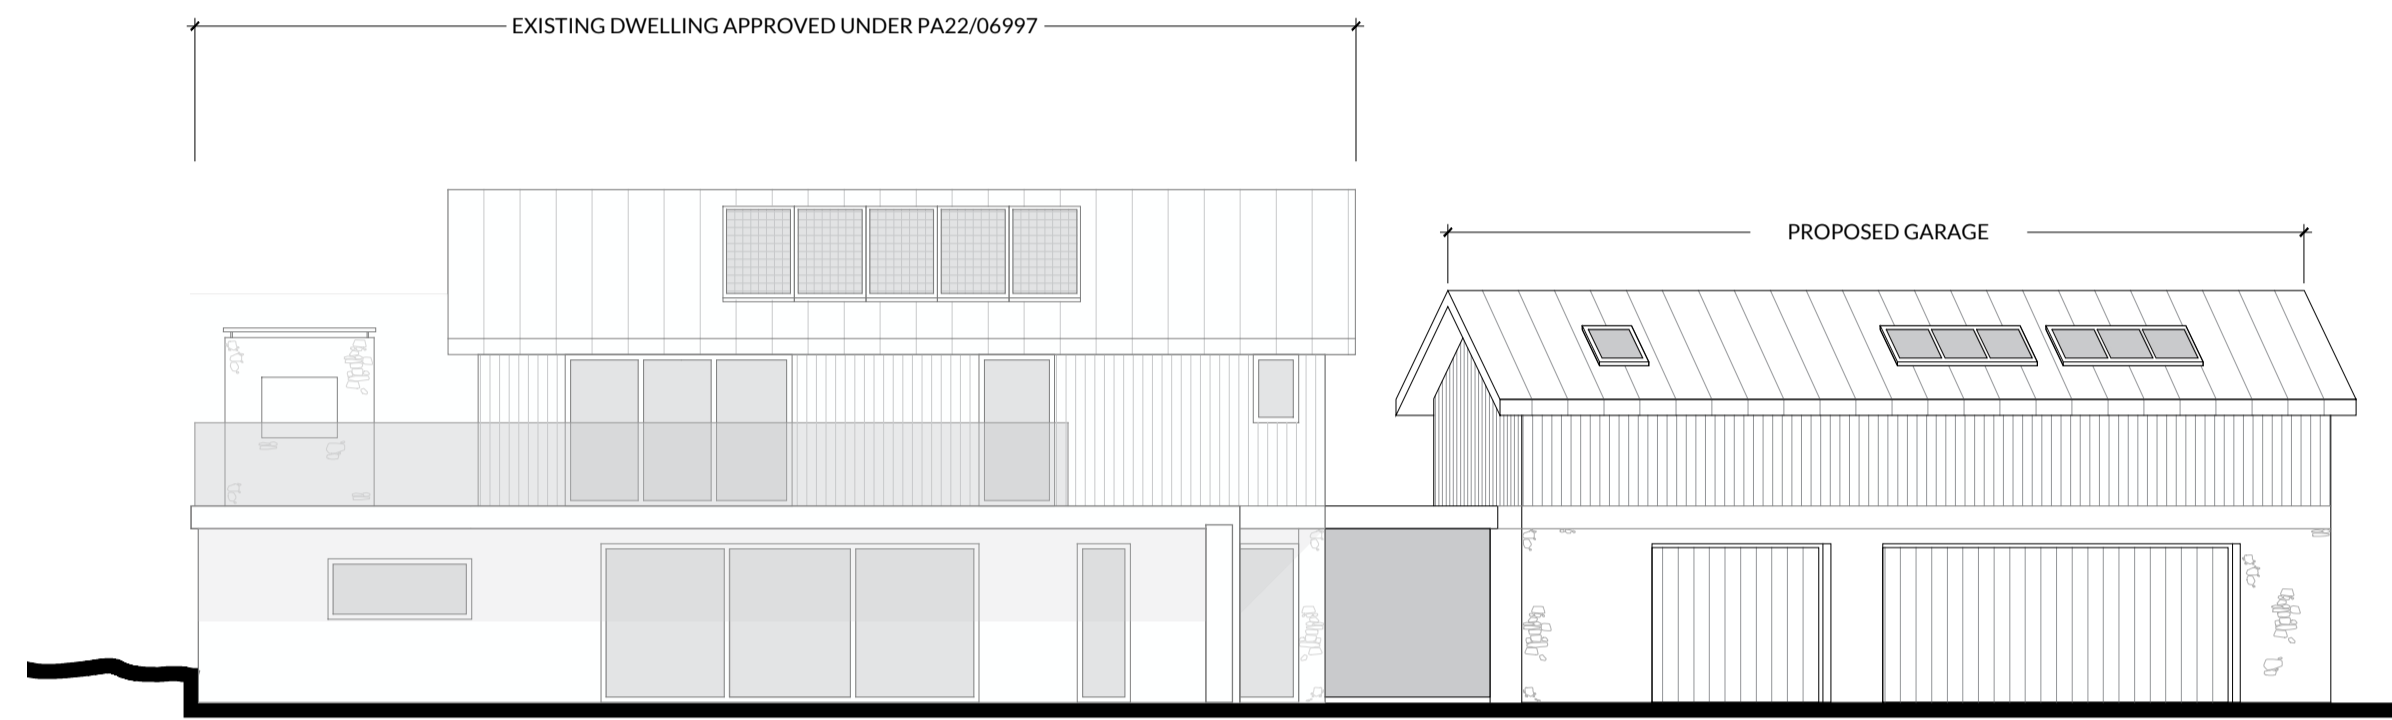

Proposed West Elevation
 1:100

Proposed Materials

WALLS:
 vertical timber cladding, locally sourced random rubble stone and smooth plain white render

ROOF:
 standing seam metal

WINDOWS & DOORS:
 aluminium framed

RAINWATER GOODS:
 galvanised / powder coated metal

The Bazeley Partnership Chartered Architects
 Efford Farm Business Park
 Vicarage Road, Bude, Cornwall, EX23 8LT
 T: 01288 355557 F: 01288 355826
 E: bude@bazeley-architects.co.uk
 W: www.bazeley-architects.com

CLIENT
 Mr W. & A. Allison

PROJECT
 Proposed link attached garage to approved dwelling PAZ2/06997 including the creation of a Garage at Higher Larrick, Launceston, PL15 9QH

DRAWING
 PLANNING DRAWING
 Proposed Garage Elevations

Scale	1:100	Sheet	A1
Date	6 May 2023	Drawn	TS
		Checked	TS

DRAWING No.
21071 PL302