




Existing Rear Elevation

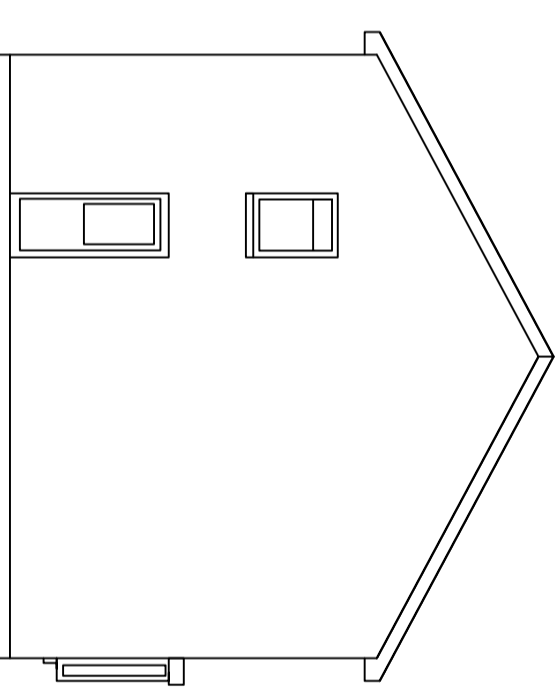

Existing Side Elevation

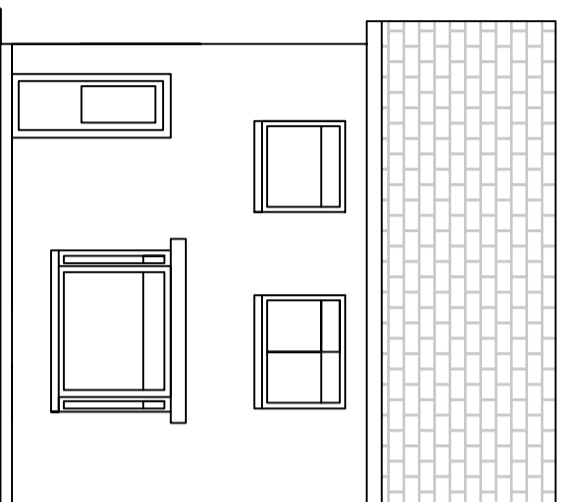

Existing Front Elevation

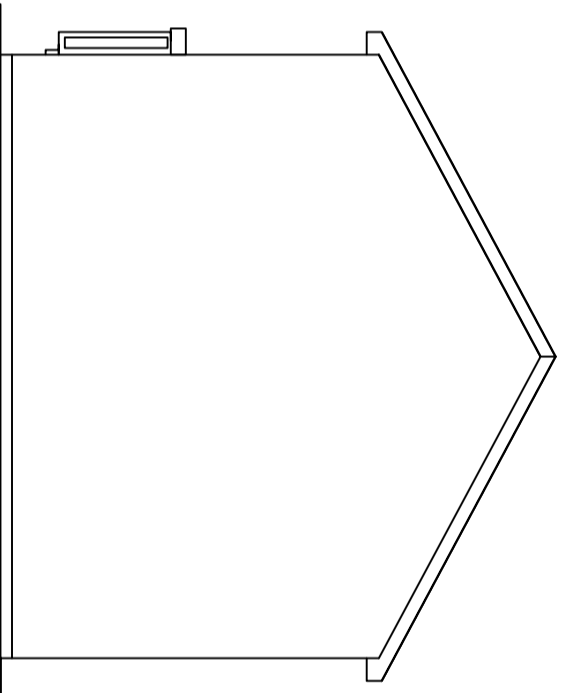

Existing Side Elevation (2)

The contractor will be deemed to have visited site prior to tender. All variances, discrepancies or queries to be addressed to Archiplan prior to proceeding on site. All sized to be site checked prior to construction.

THESE DRAWINGS ARE FOR PLANNING PERMISSION AND BUILDING WARRANT APPLICATION ONLY



Call FREE on: 0800 520 0347
w w w . a r c h i p l a n . g l a s g o w . c o m

AGENTS ADDRESS
Archiplan Glasgow
2nd Floor, 48 West George Street
Glasgow
G2 1BP

CLIENT'S NAME & ADDRESS
Mr & Mrs Lister
1 Newtongrange Gardens
Glasgow
G32 8ES

Scale 1:100
Drawing Reference P19W/J01002
Date 11.10.23
Drawn By JQ
Title Existing Elevations