


LEGEND

- 1. Stair
- 2. Living room
- 3. External steps
- 4. Porch
- 5. Steps
- 6. Press
- 7. Fire place
- 8. WC
- 9. Drinks Room
- 10. Kitchen
- 11. Outward opening engineered doors with metal inset.
- 12. French door unit
- 13. Terraced area
- 14. Rooflight
- 15. Louvered Screen prevent overlooking
- 16. Black Metal balustrade
- 17. Planter

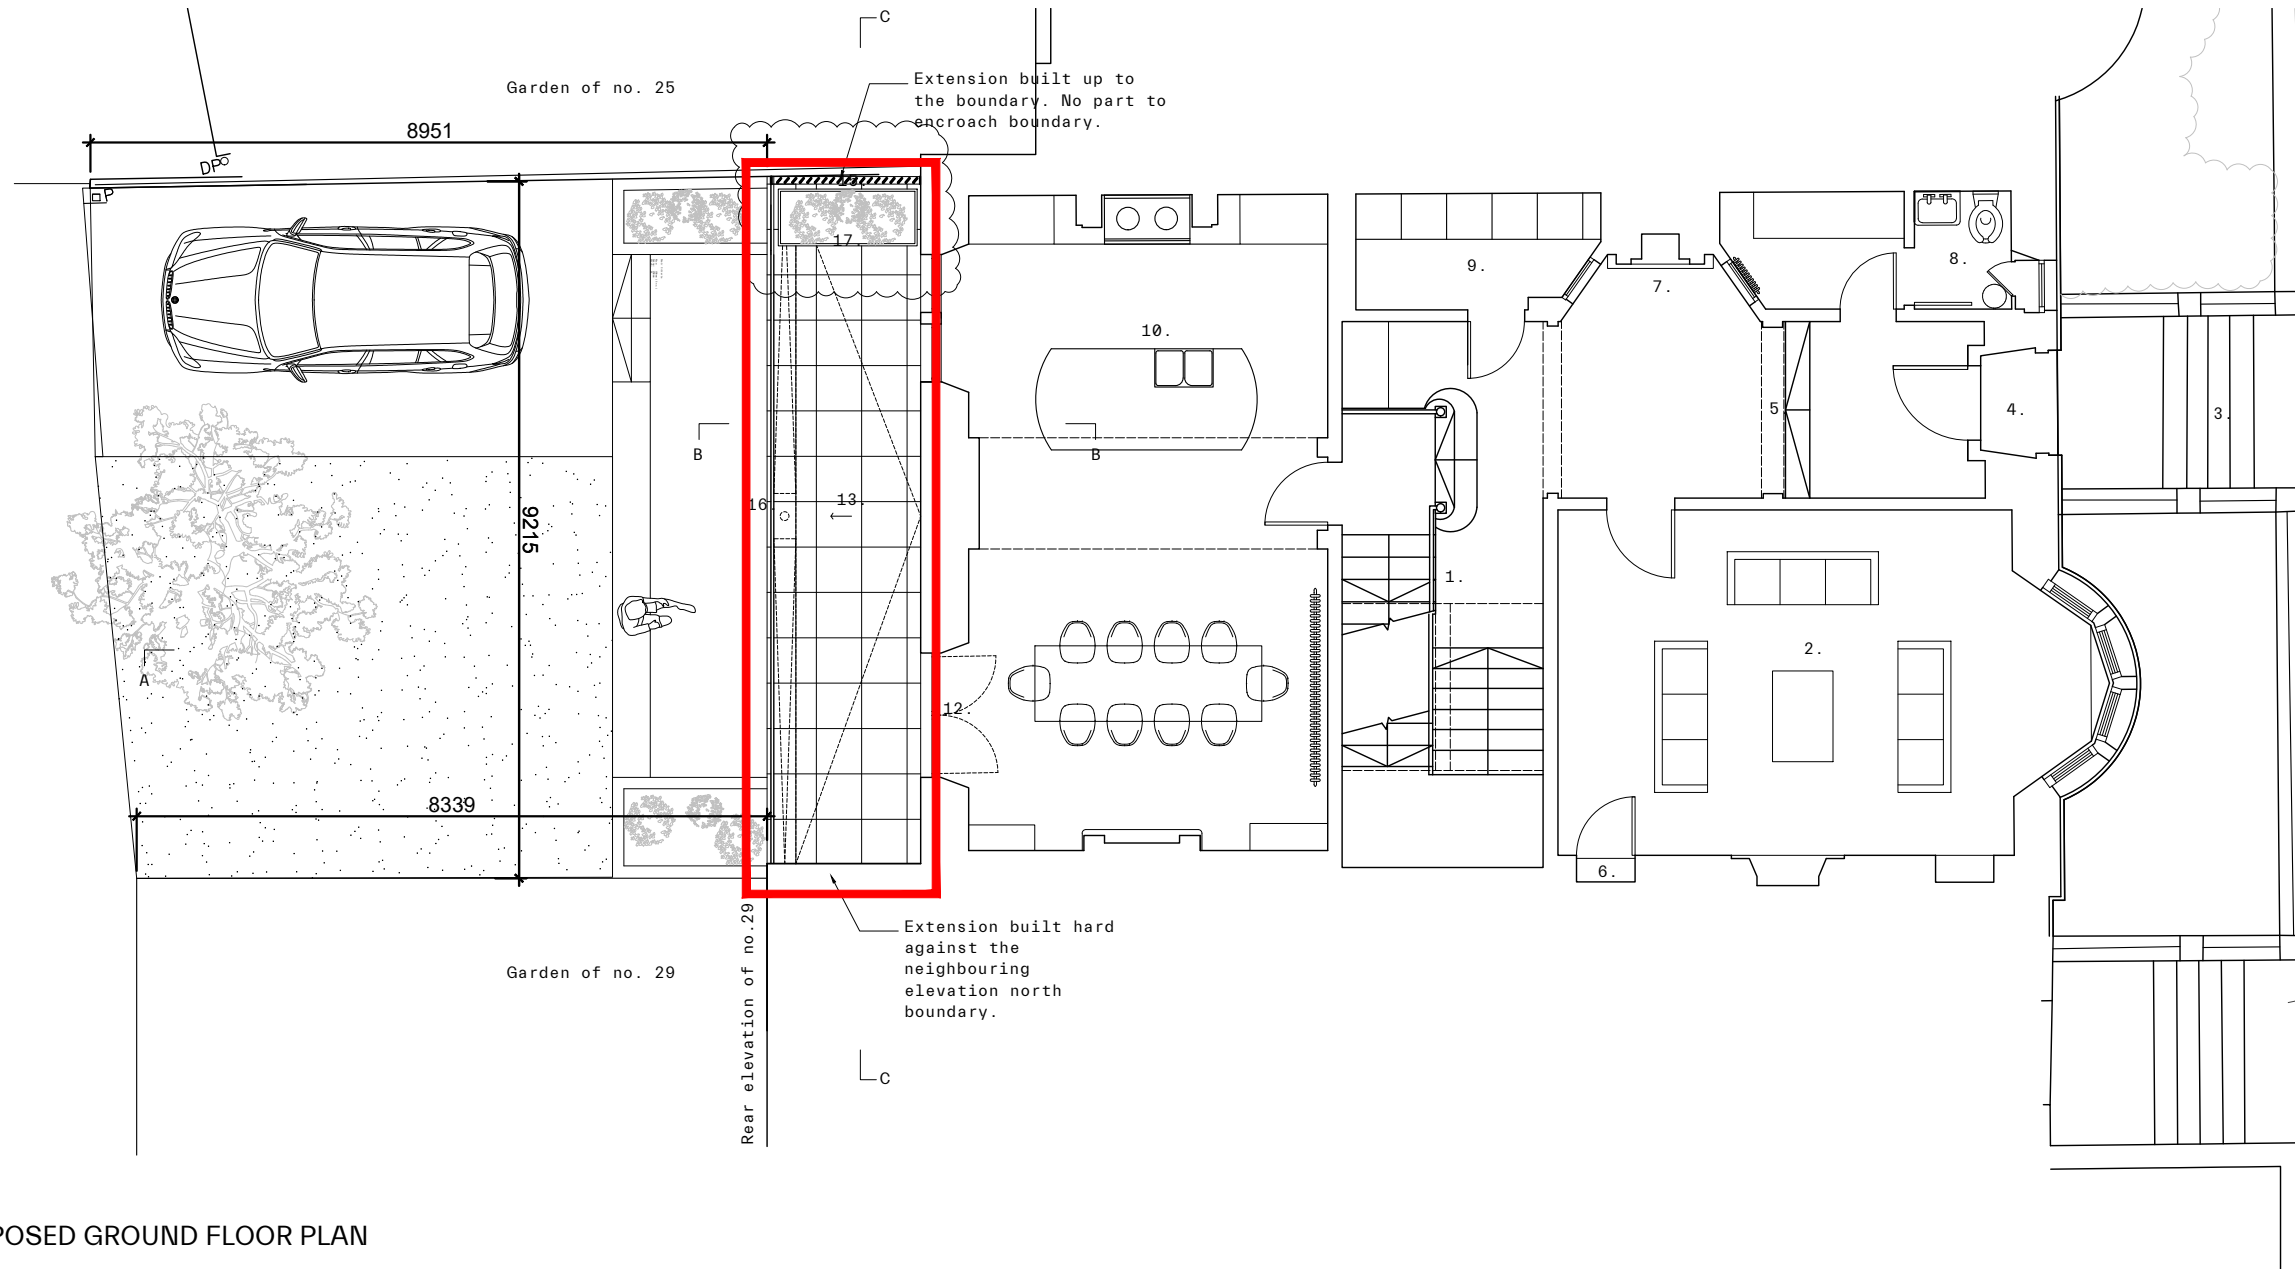

PROPOSED GROUND FLOOR PLAN

General Notes

- Proposed work highlights in red.

Rev	Date	By	Revision Note
I	03.23	JM	Revised to planning
H	03.23	JM	Design and contract updated to Construction
G	03.23	JM	Revised to planning
F	03.23	JM	Revised to planning
E	03.23	JM	Revised to planning
D	03.23	JM	Revised to planning
C	03.23	JM	Revised to planning
B	03.23	JM	Revised to planning
A	03.21	ML	Revised to planning

PLANNING

**Loader Monteith**

Loader Monteith Architects Limited  
30 Barrfield Road, Glasgow, United Kingdom G42 9QH  
info@loadermonteith.co.uk  
www.loadermonteith.co.uk

Project: 27 Kingsborough Gardens Project No. 130

Client: Marc & Lorna Taylor

Date: 06.21 Revision: 1

Scale: 1:100 A3

Author: JM

Check: ML

Drawing: Proposed Ground Floor Plan Drawing No. L20J002

