



Notes:  
 The contractor is responsible for checking all dimensions before work starts.  
 Any discrepancies to be brought to the attention of the Architect immediately.  
 The contractor is responsible for checking all dimensions before work starts.



Proposed Front Elevation

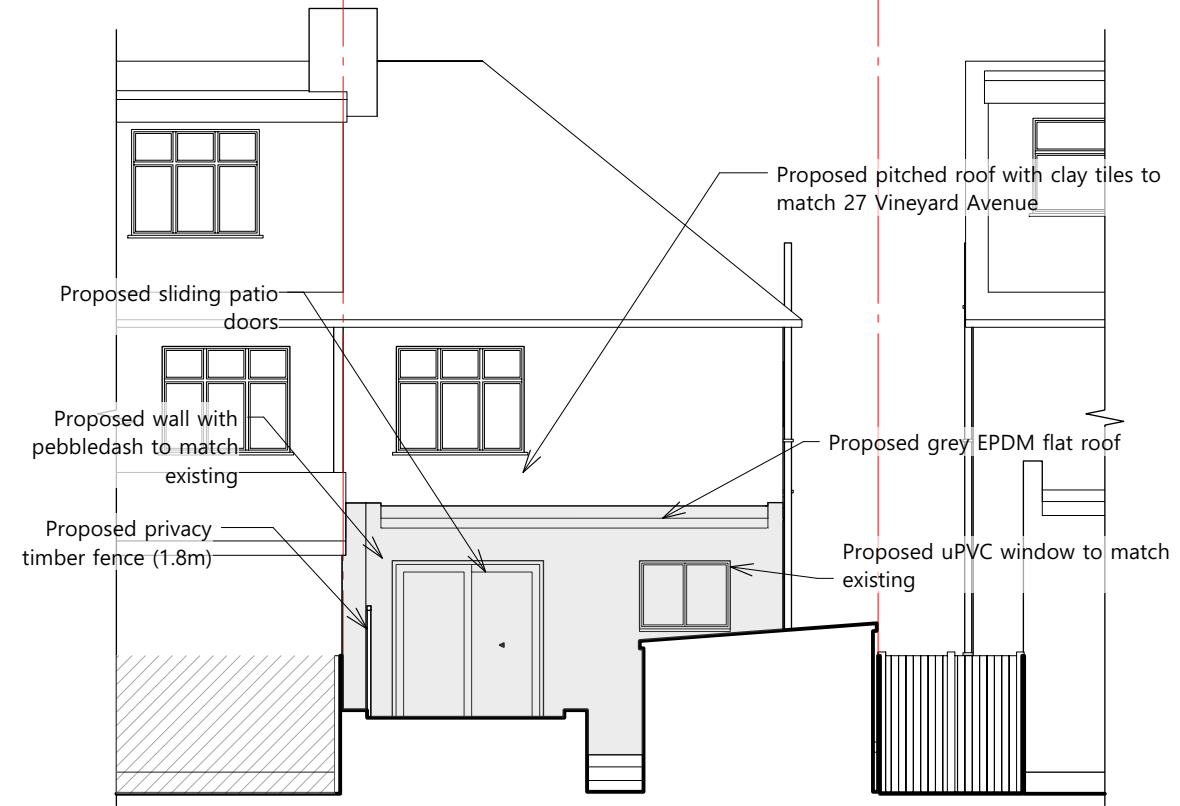

Proposed Rear Elevation

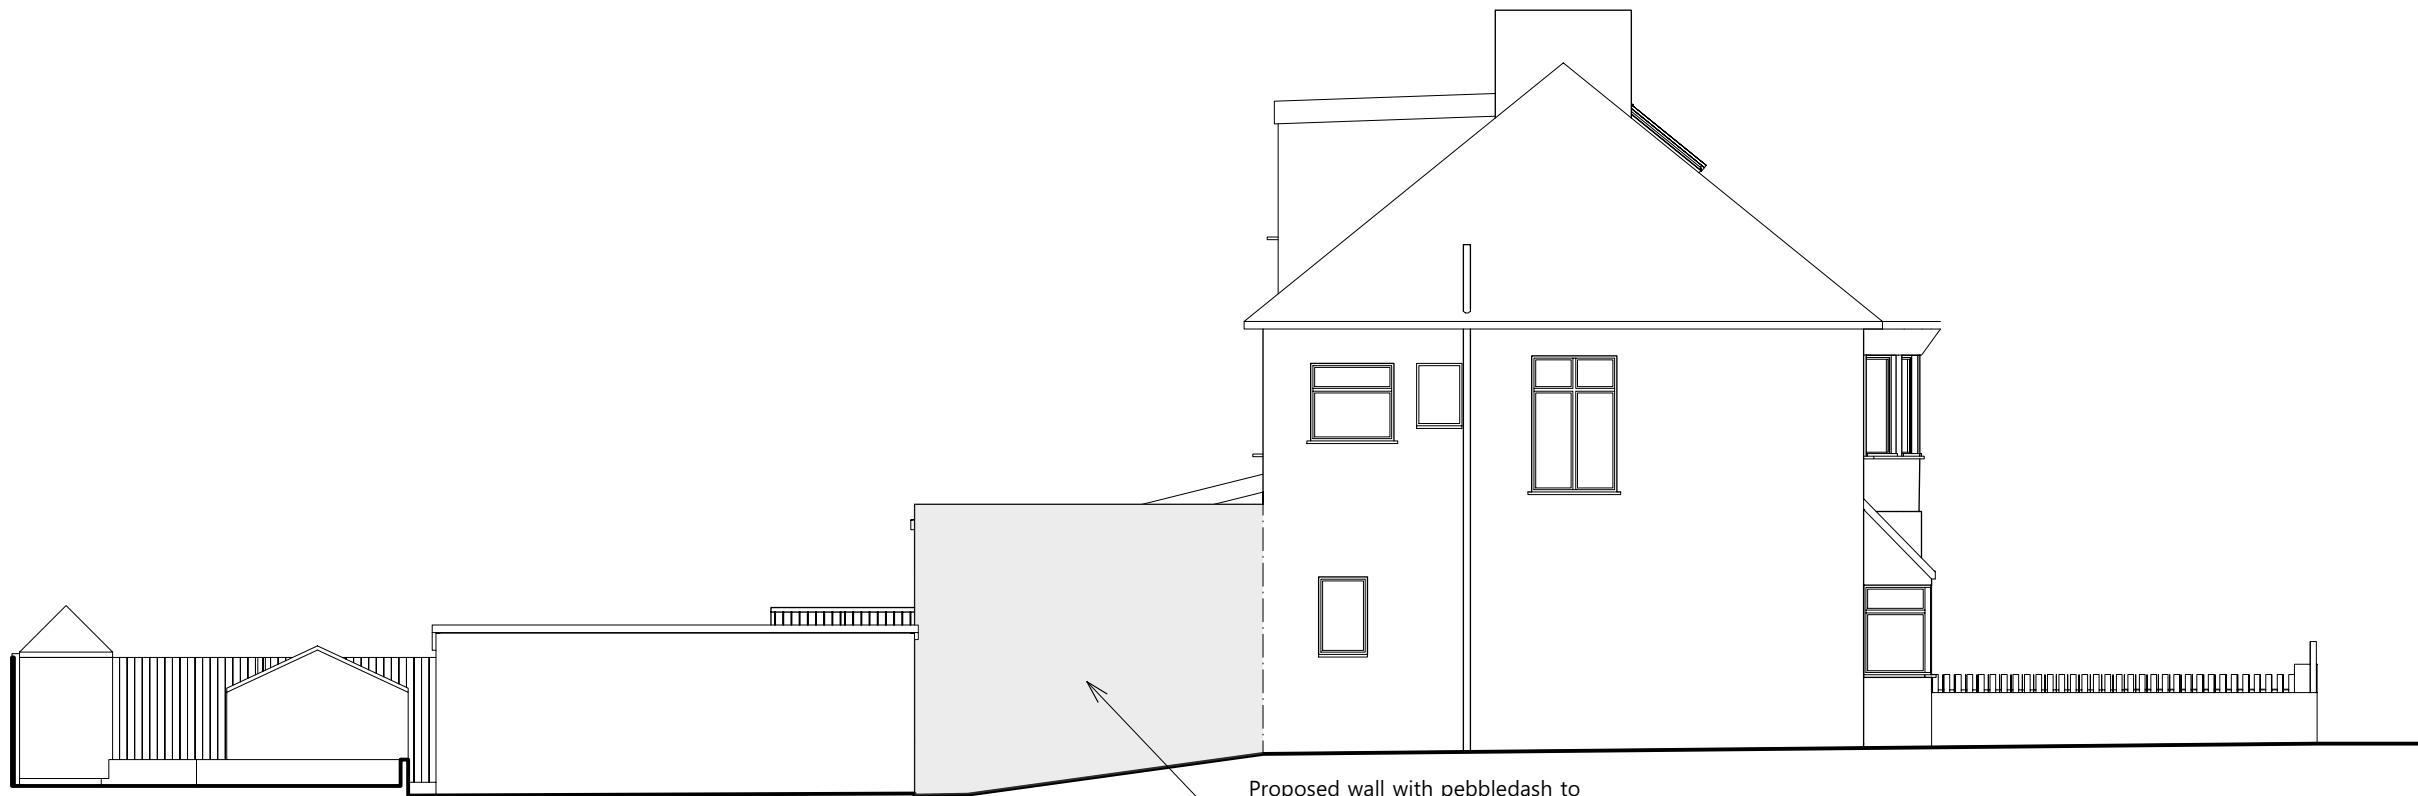

Proposed Side Elevation



26/10/2023 LT TWS Issued to Planning

Revision	Date	Author	Checked	Description

**SpheronArchitects**

Unit 5C, 26-32 Voltaire Road  
 London, SW6 6DH  
 tel: +44 20 7617 7046  
 e: info@spheronarchitects.co.uk  
 www.spheronarchitects.co.uk

Client:  
**Bobo Properties Ltd**

Project:  
**28 Vineyard Avenue  
 London NW7 1HR**

Drawing Title:  
**Proposed Elevations**

Drawing Status:  
**PLANNING**

Drawn By: RA Scale: 1:100@A3 Date: 09/06/2023

Drawing No: **F716-A-201** Rev: -