



Notes:
 The contractor is responsible for checking all dimensions before work starts.
 Any discrepancies to be brought to the attention of the Architect immediately.
 The contractor is responsible for checking all dimensions before work starts.

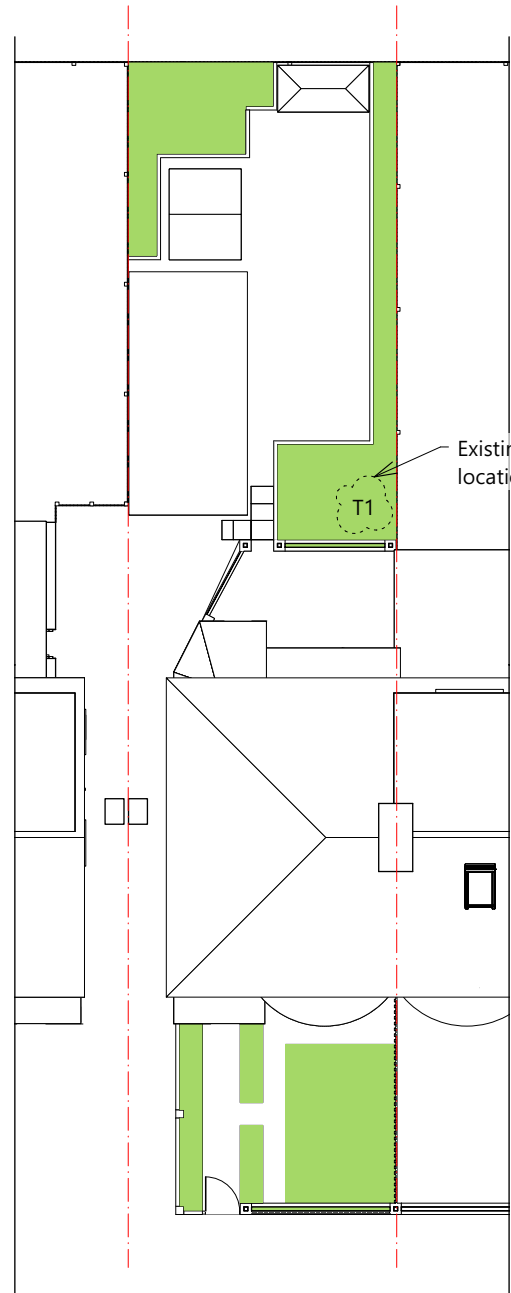


Existing hedge to be removed
 location approximate

Existing Site Plan

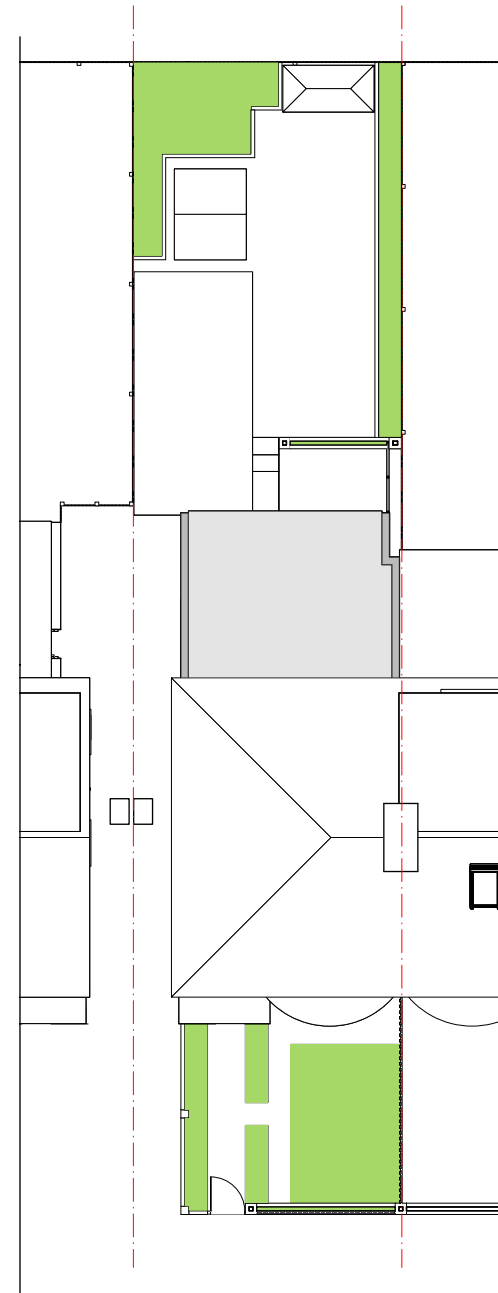

Proposed Site Plan

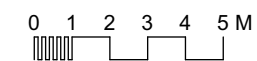

26/10/2023 LT TWS Issued to Planning

| Revision | Date | Author | Checked | Description |
|----------|------|--------|---------|-------------|
| | | | | |

SpheronArchitects

Unit 5C, 26-32 Voltaire Road
 London, SW6 6DH
 tel: +44 20 7617 7046
 e: info@spheronarchitects.co.uk
 www.spheronarchitects.co.uk

Client:
Bobo Properties Ltd

Project:
**28 Vineyard Avenue
 London NW7 1HR**

Drawing Title:
Existing & Proposed Site Plan

Drawing Status:
PLANNING

Drawn By: LT Scale: 1:200@A3 Date: 14/06/2023

Drawing No: **F716-A-100** Rev: -