




1 EXISTING GROUND FLOOR PLAN
1 : 50

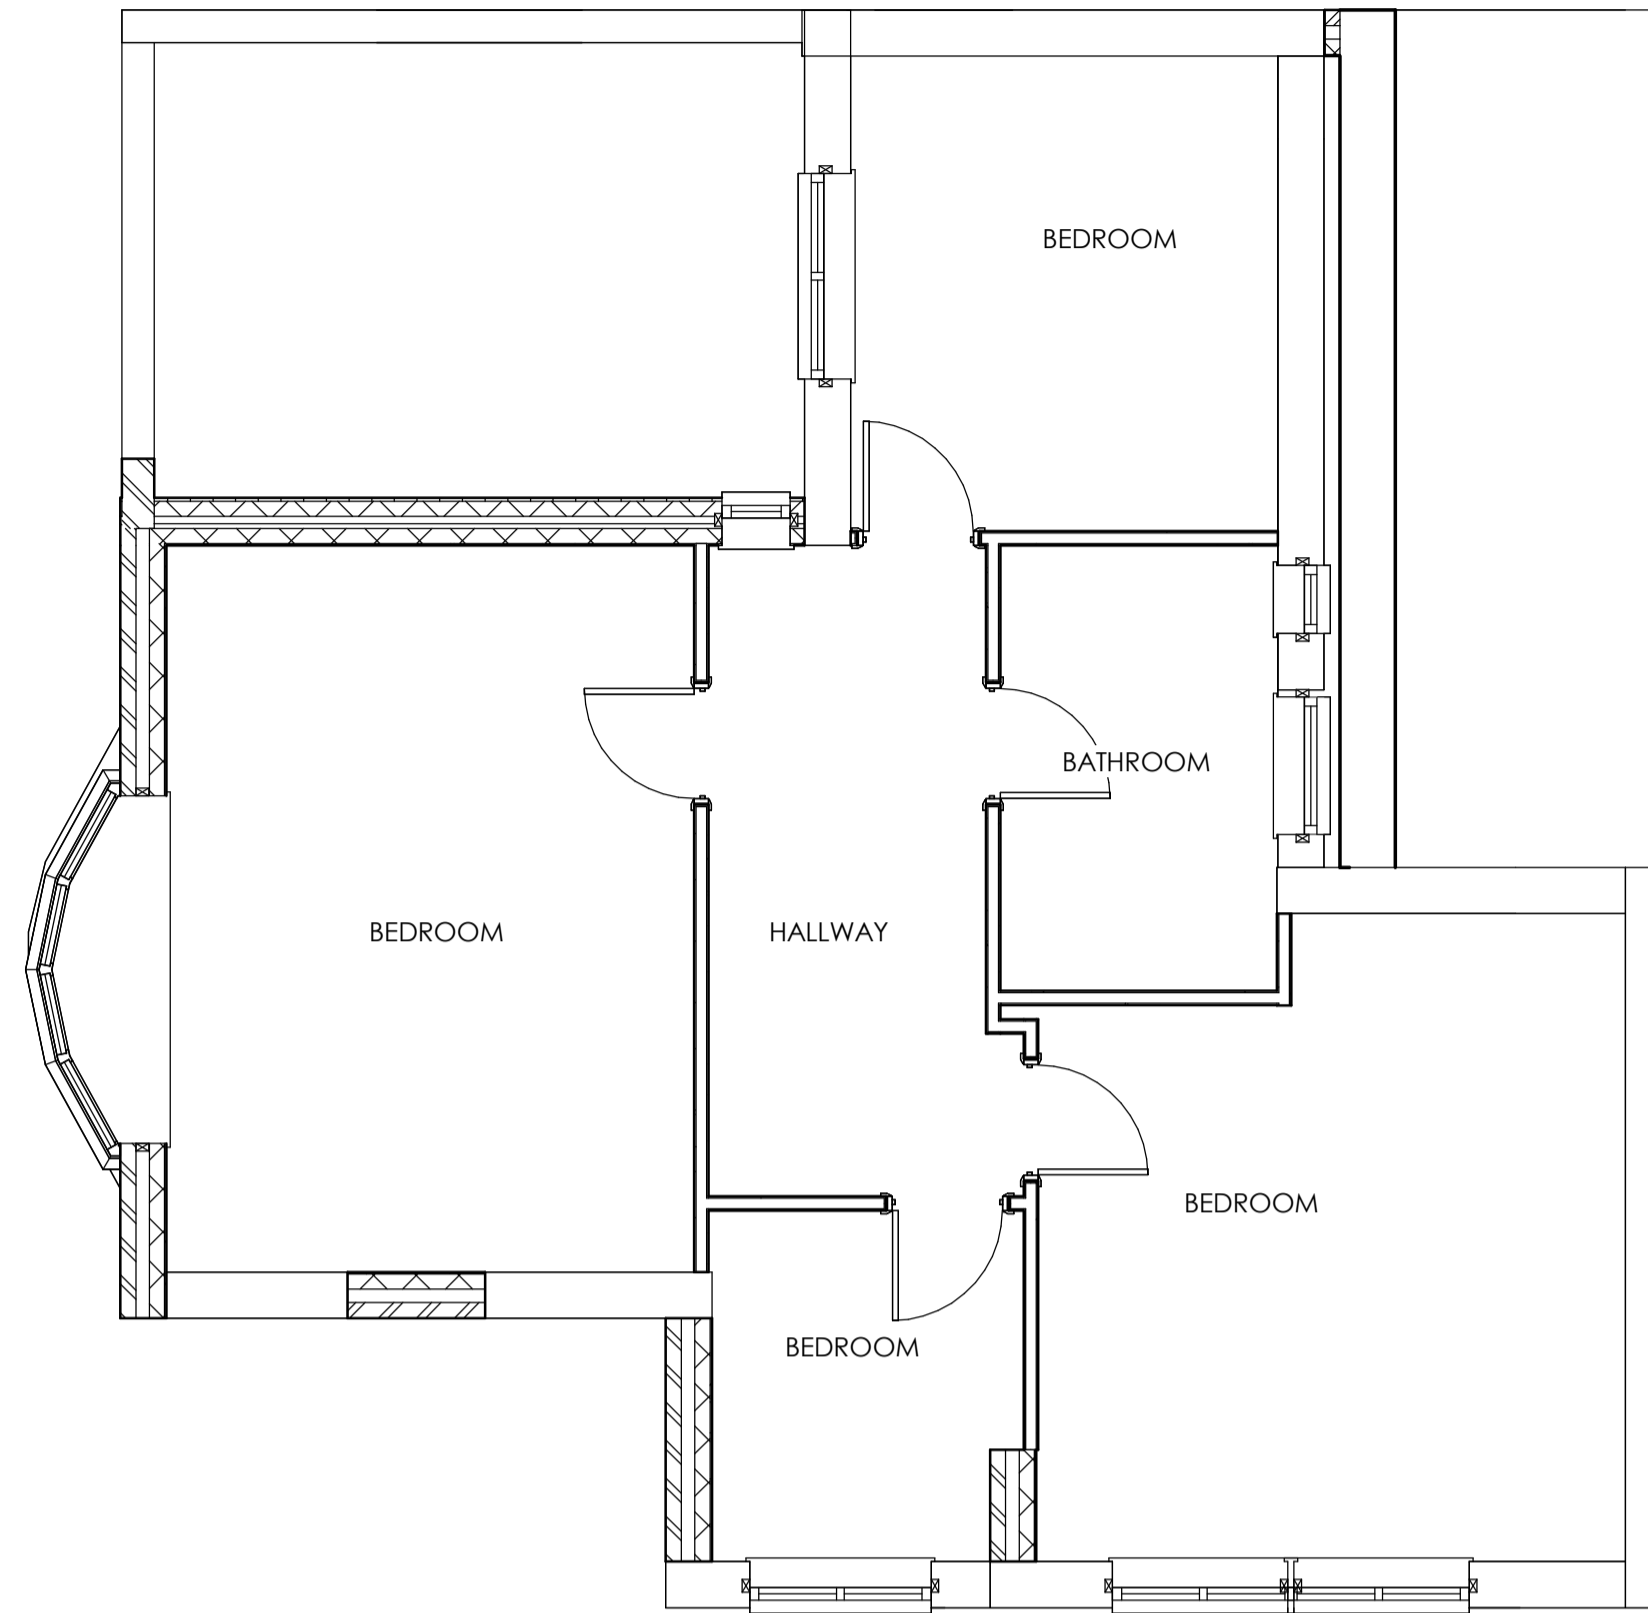

2 EXISTING FIRST FLOOR PLAN
1 : 50

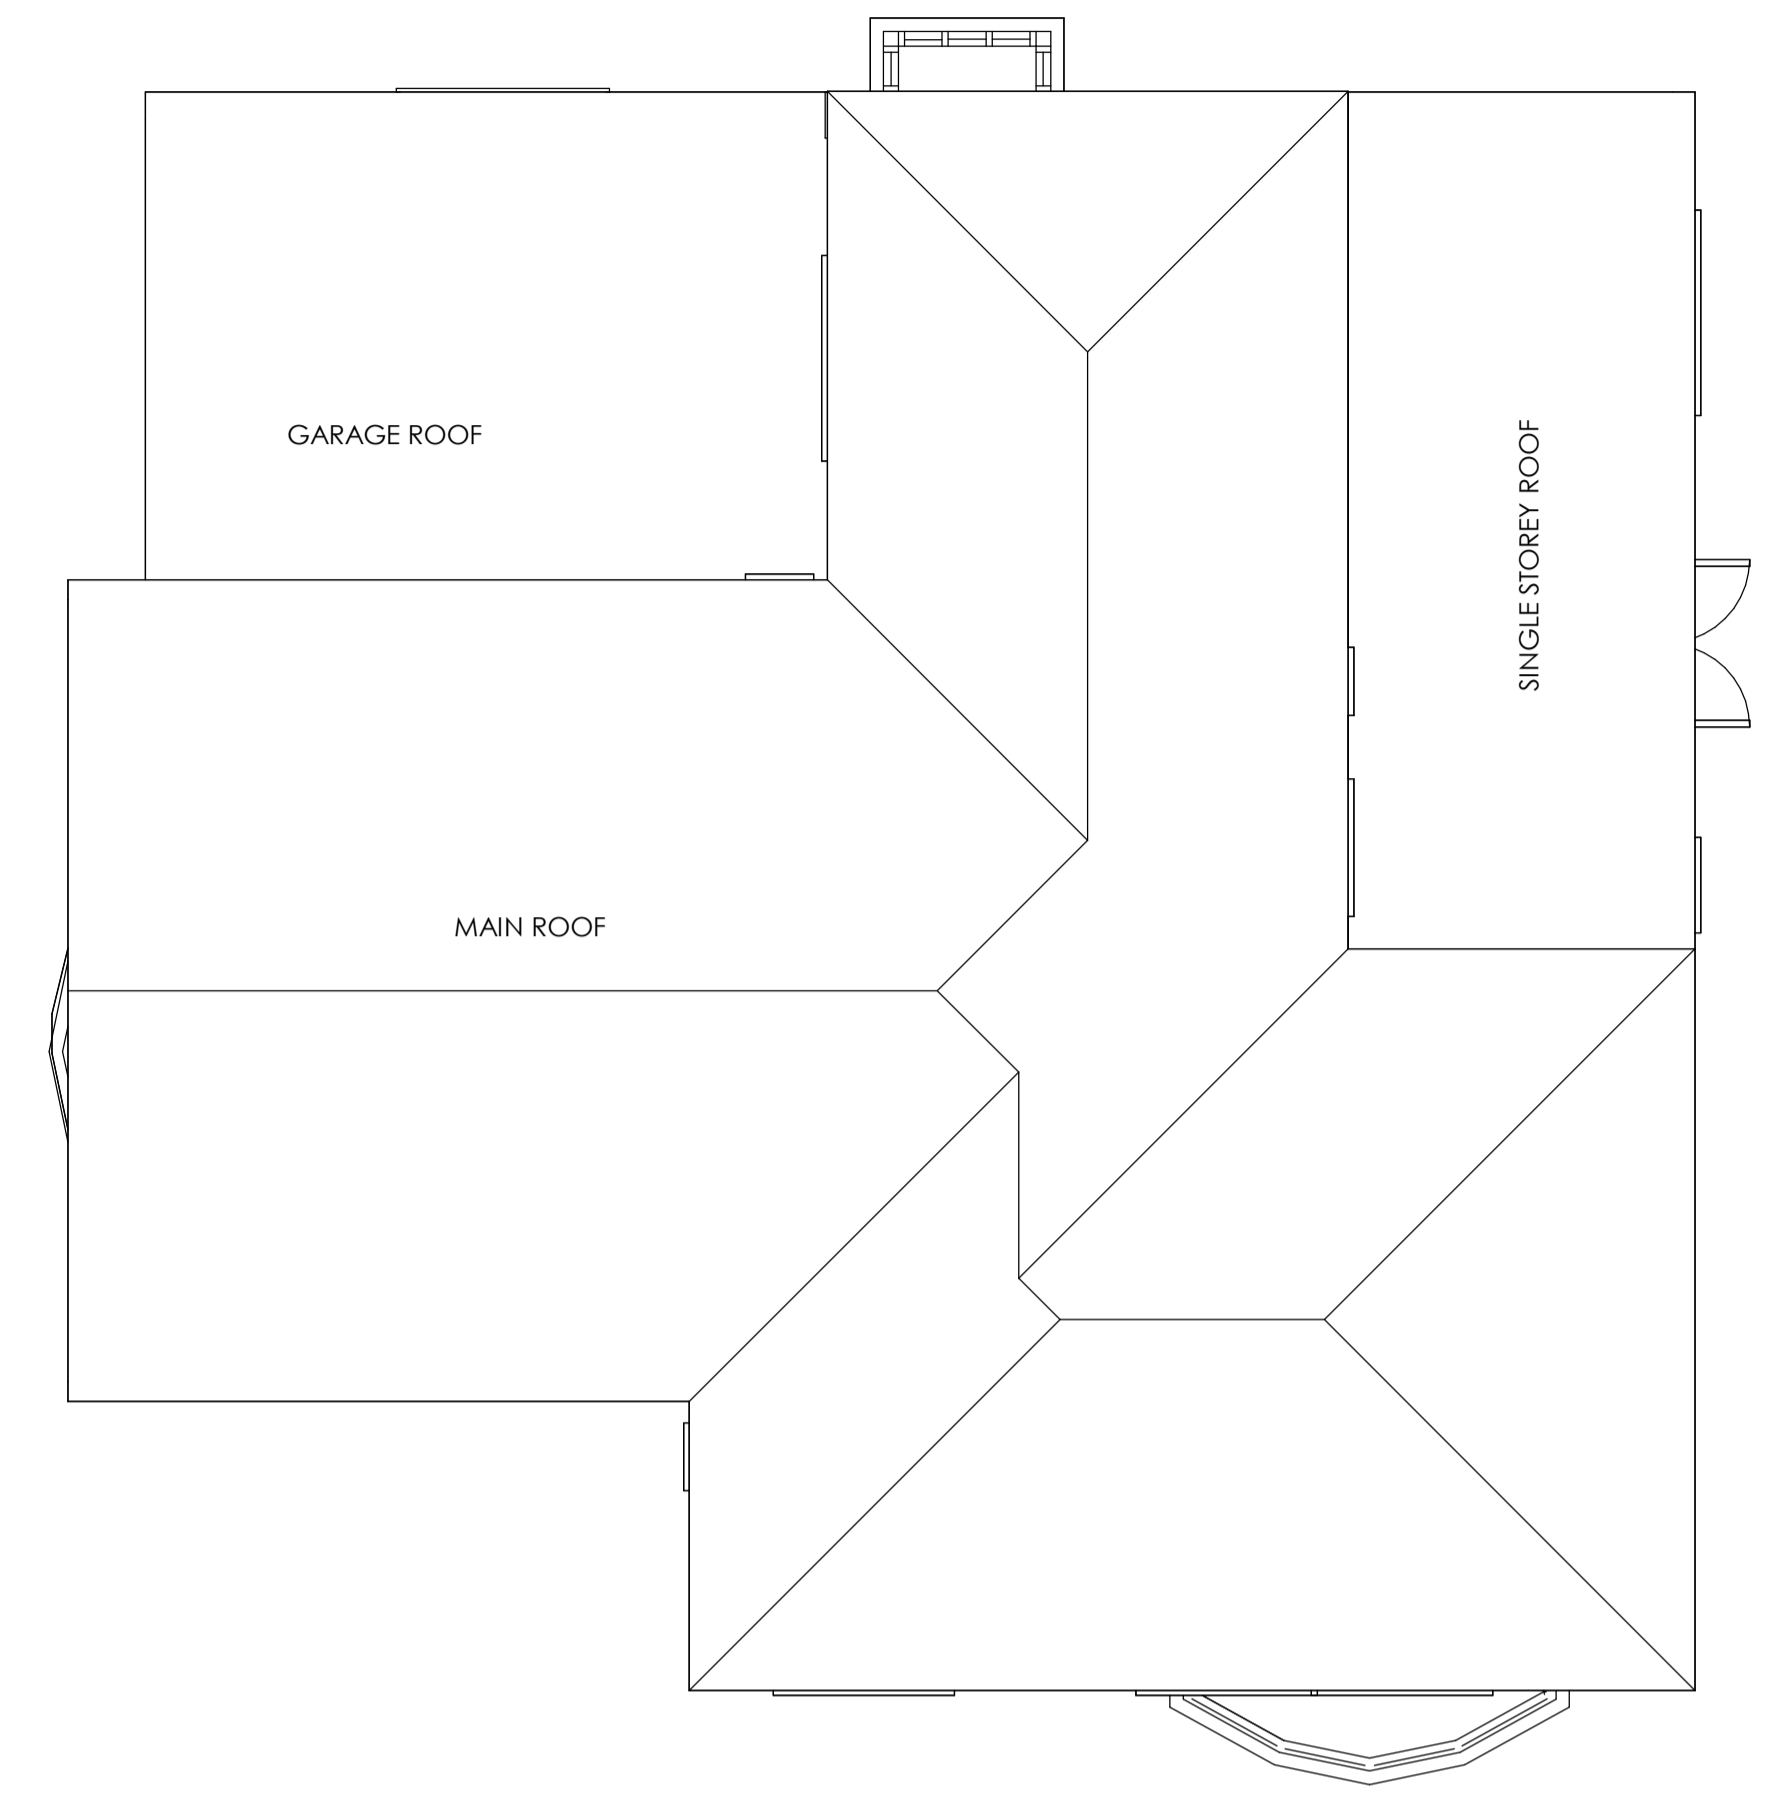

3 EXISTING ROOF PLAN
1 : 50

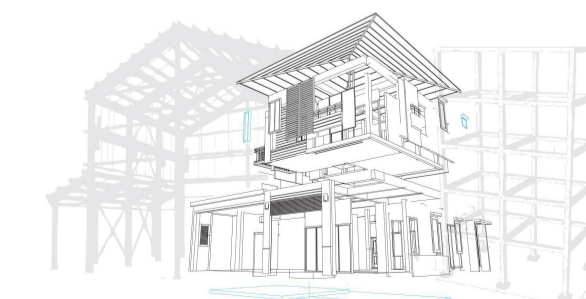

Vision | DESIGN | Group
Engineering Consultancy

Rev	Description	Date
1	PLANNING SUBMISSION	19/10/23

CODE	SUITABILITY DESCRIPTION	
I	PLANNING SUBMISSION	
STATUS	PURPOSE OF ISSUE	
S2	PLANNING SUBMISSION	
PROJECT		
31 QUEENS ROAD, CHEADLE HULME		
TITLE		
EXISTING PLANS		
CLIENT		
31 QUEENS ROAD, CHEADLE HULME		
DRAWN BY	CHECKED BY	DATE
M.WALSH	M.WALSH	24.09.23
SCALE (@ A1)	PROJECT NUMBER	
1 : 50	MCS2185	
DRAWING NUMBER	REV	
A101	1	