


**FLOOR PLANS**  
scale 1:100

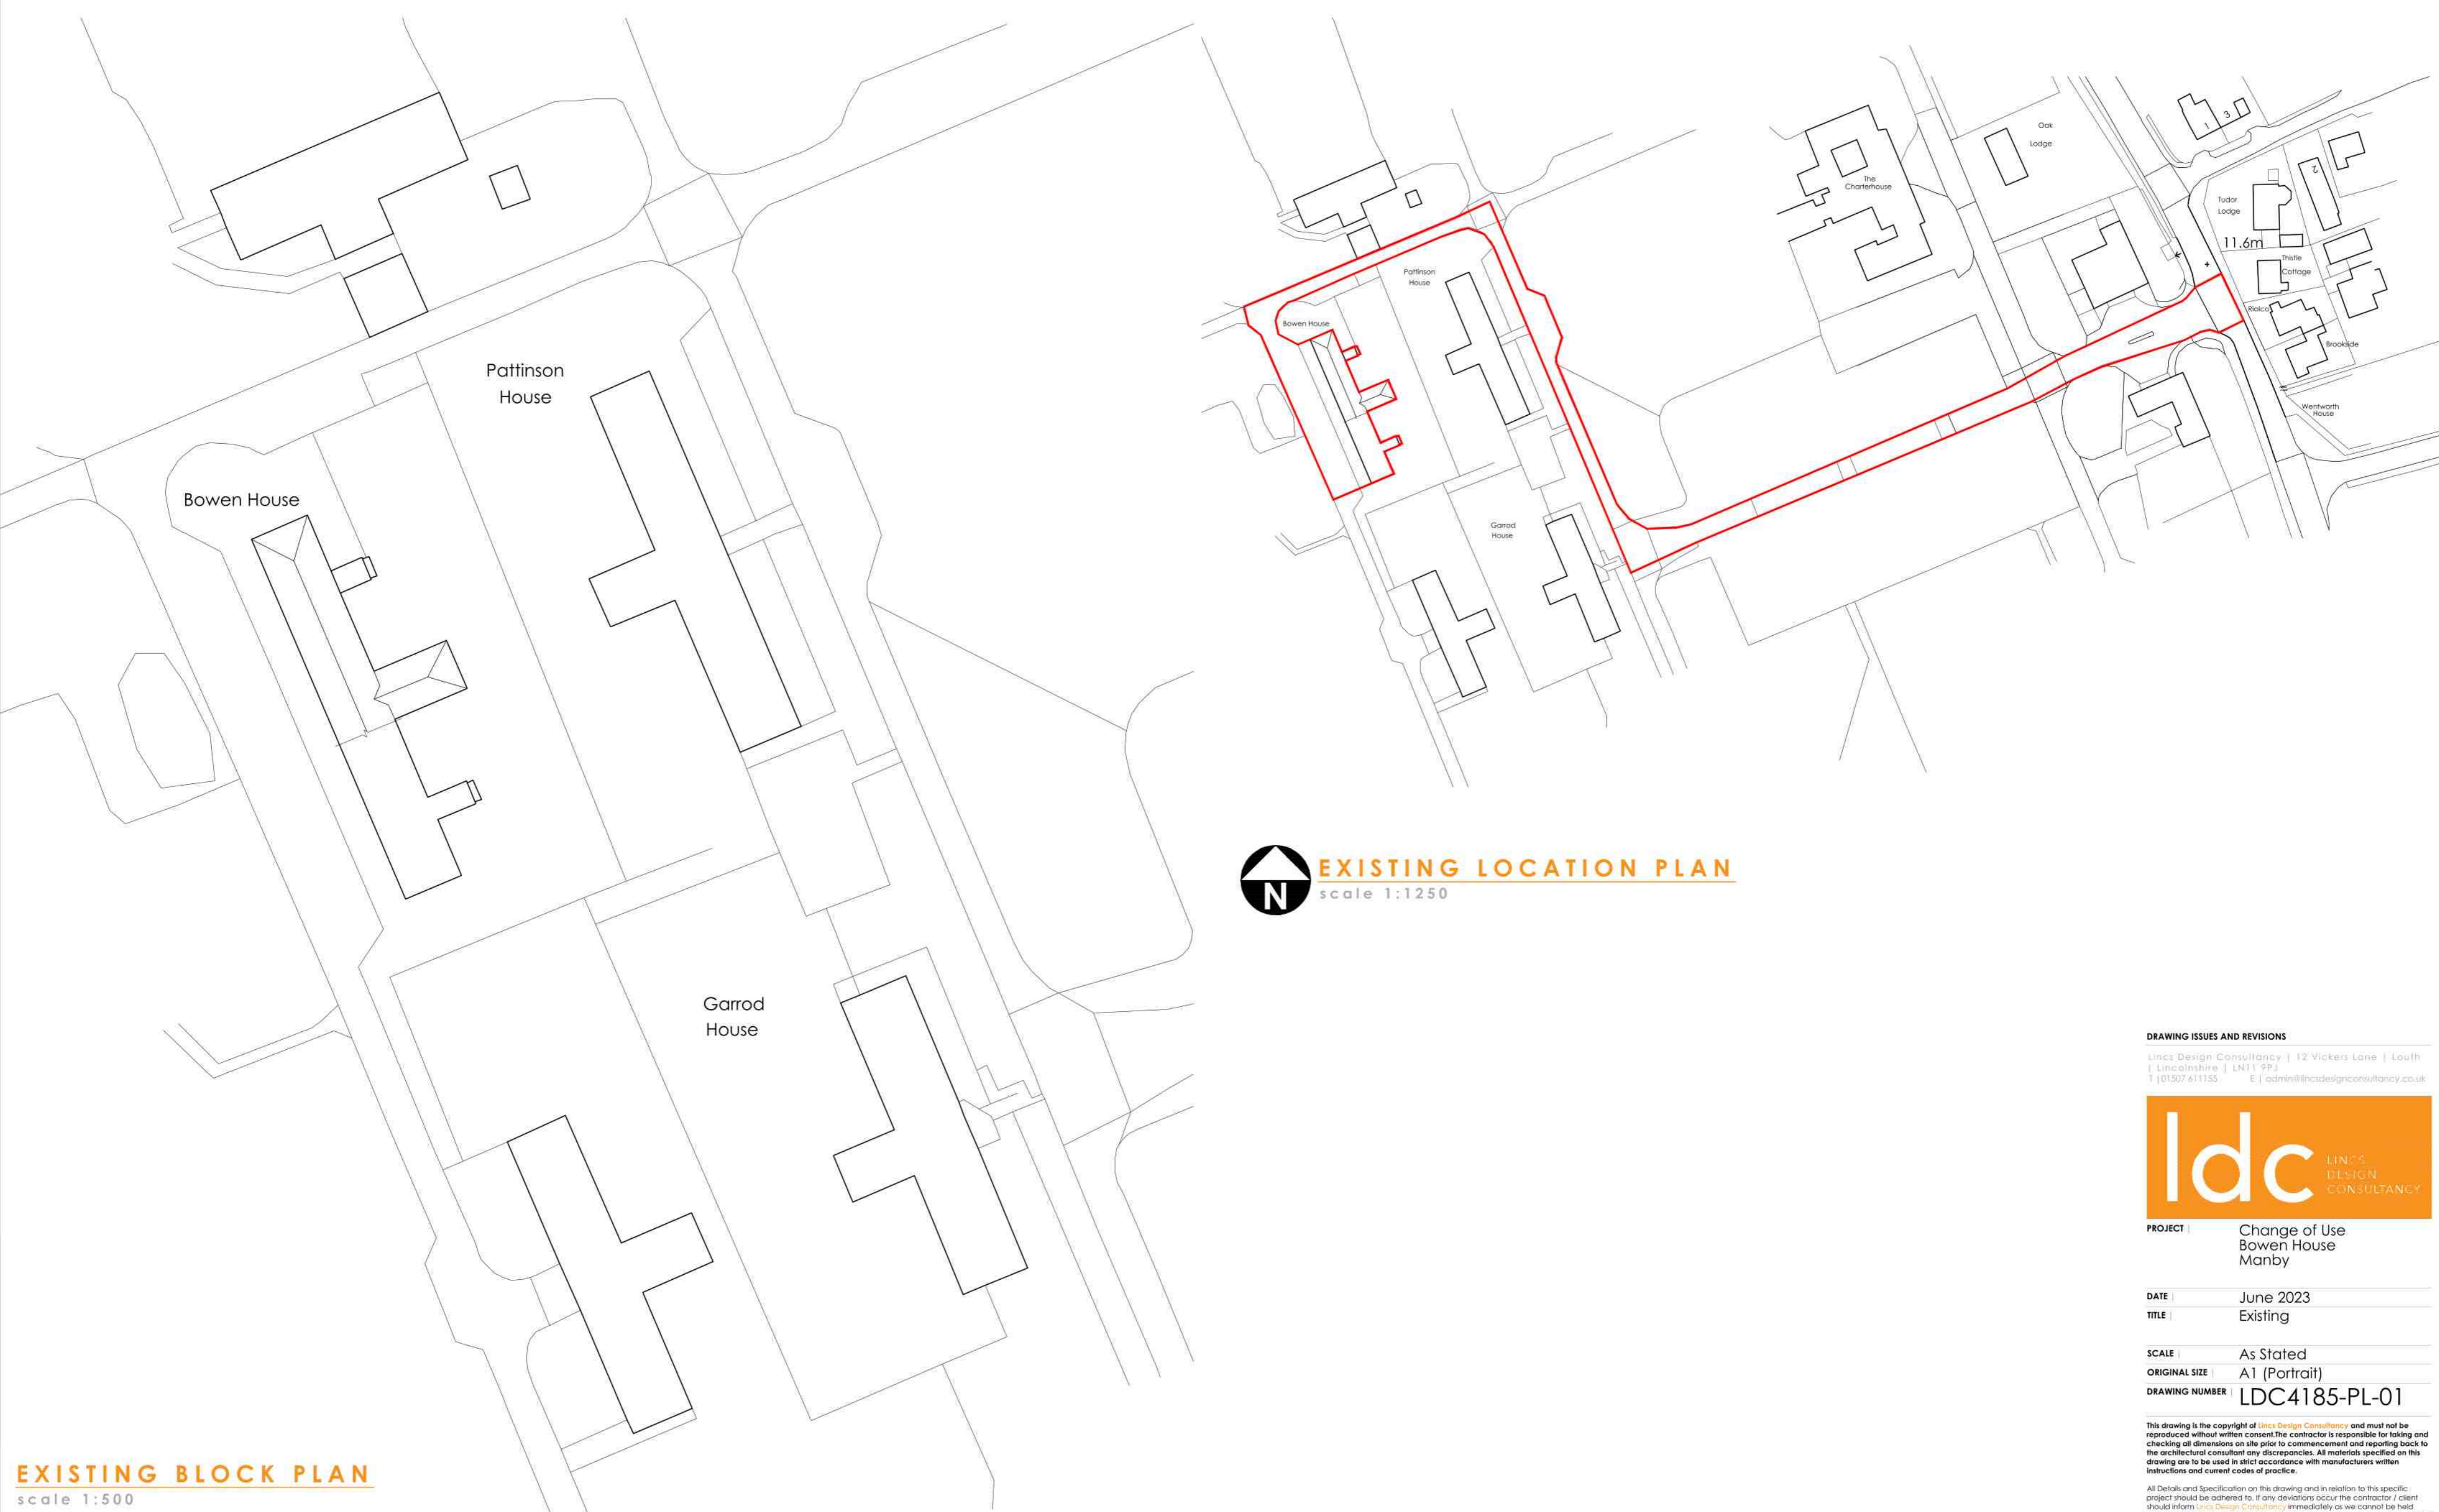

**DRAWING ISSUES AND REVISIONS**  
 Lincs Design Consultancy | 12 Vickers Lane | Louth  
 Lincs. LN11 9PZ  
 T | 01507 811155 E | admin@lincsdesignconsultancy.co.uk



**PROJECT** Change of Use  
Bowen House  
Manby

**DATE** June 2023

**TITLE** Existing

**SCALE** As Stated

**ORIGINAL SIZE** A1 (Portrait)

**DRAWING NUMBER** LDC4185-PL-01

This drawing is the copyright of Lincs Design Consultancy and must not be reproduced without written consent. The contractor is responsible for taking and checking all dimensions on site prior to commencement and reporting back to the architectural consultant any discrepancies. All materials specified on this drawing are to be used in strict accordance with manufacturers' written instructions and current codes of practice.

All Details and Specification on this drawing and in relation to the specific project should be obtained to, if any deviations occur the contractor / client should inform us immediately as we cannot be held responsible for errors resulting from undeclared detail and specification changes

**EXISTING BLOCK PLAN**  
scale 1:500