
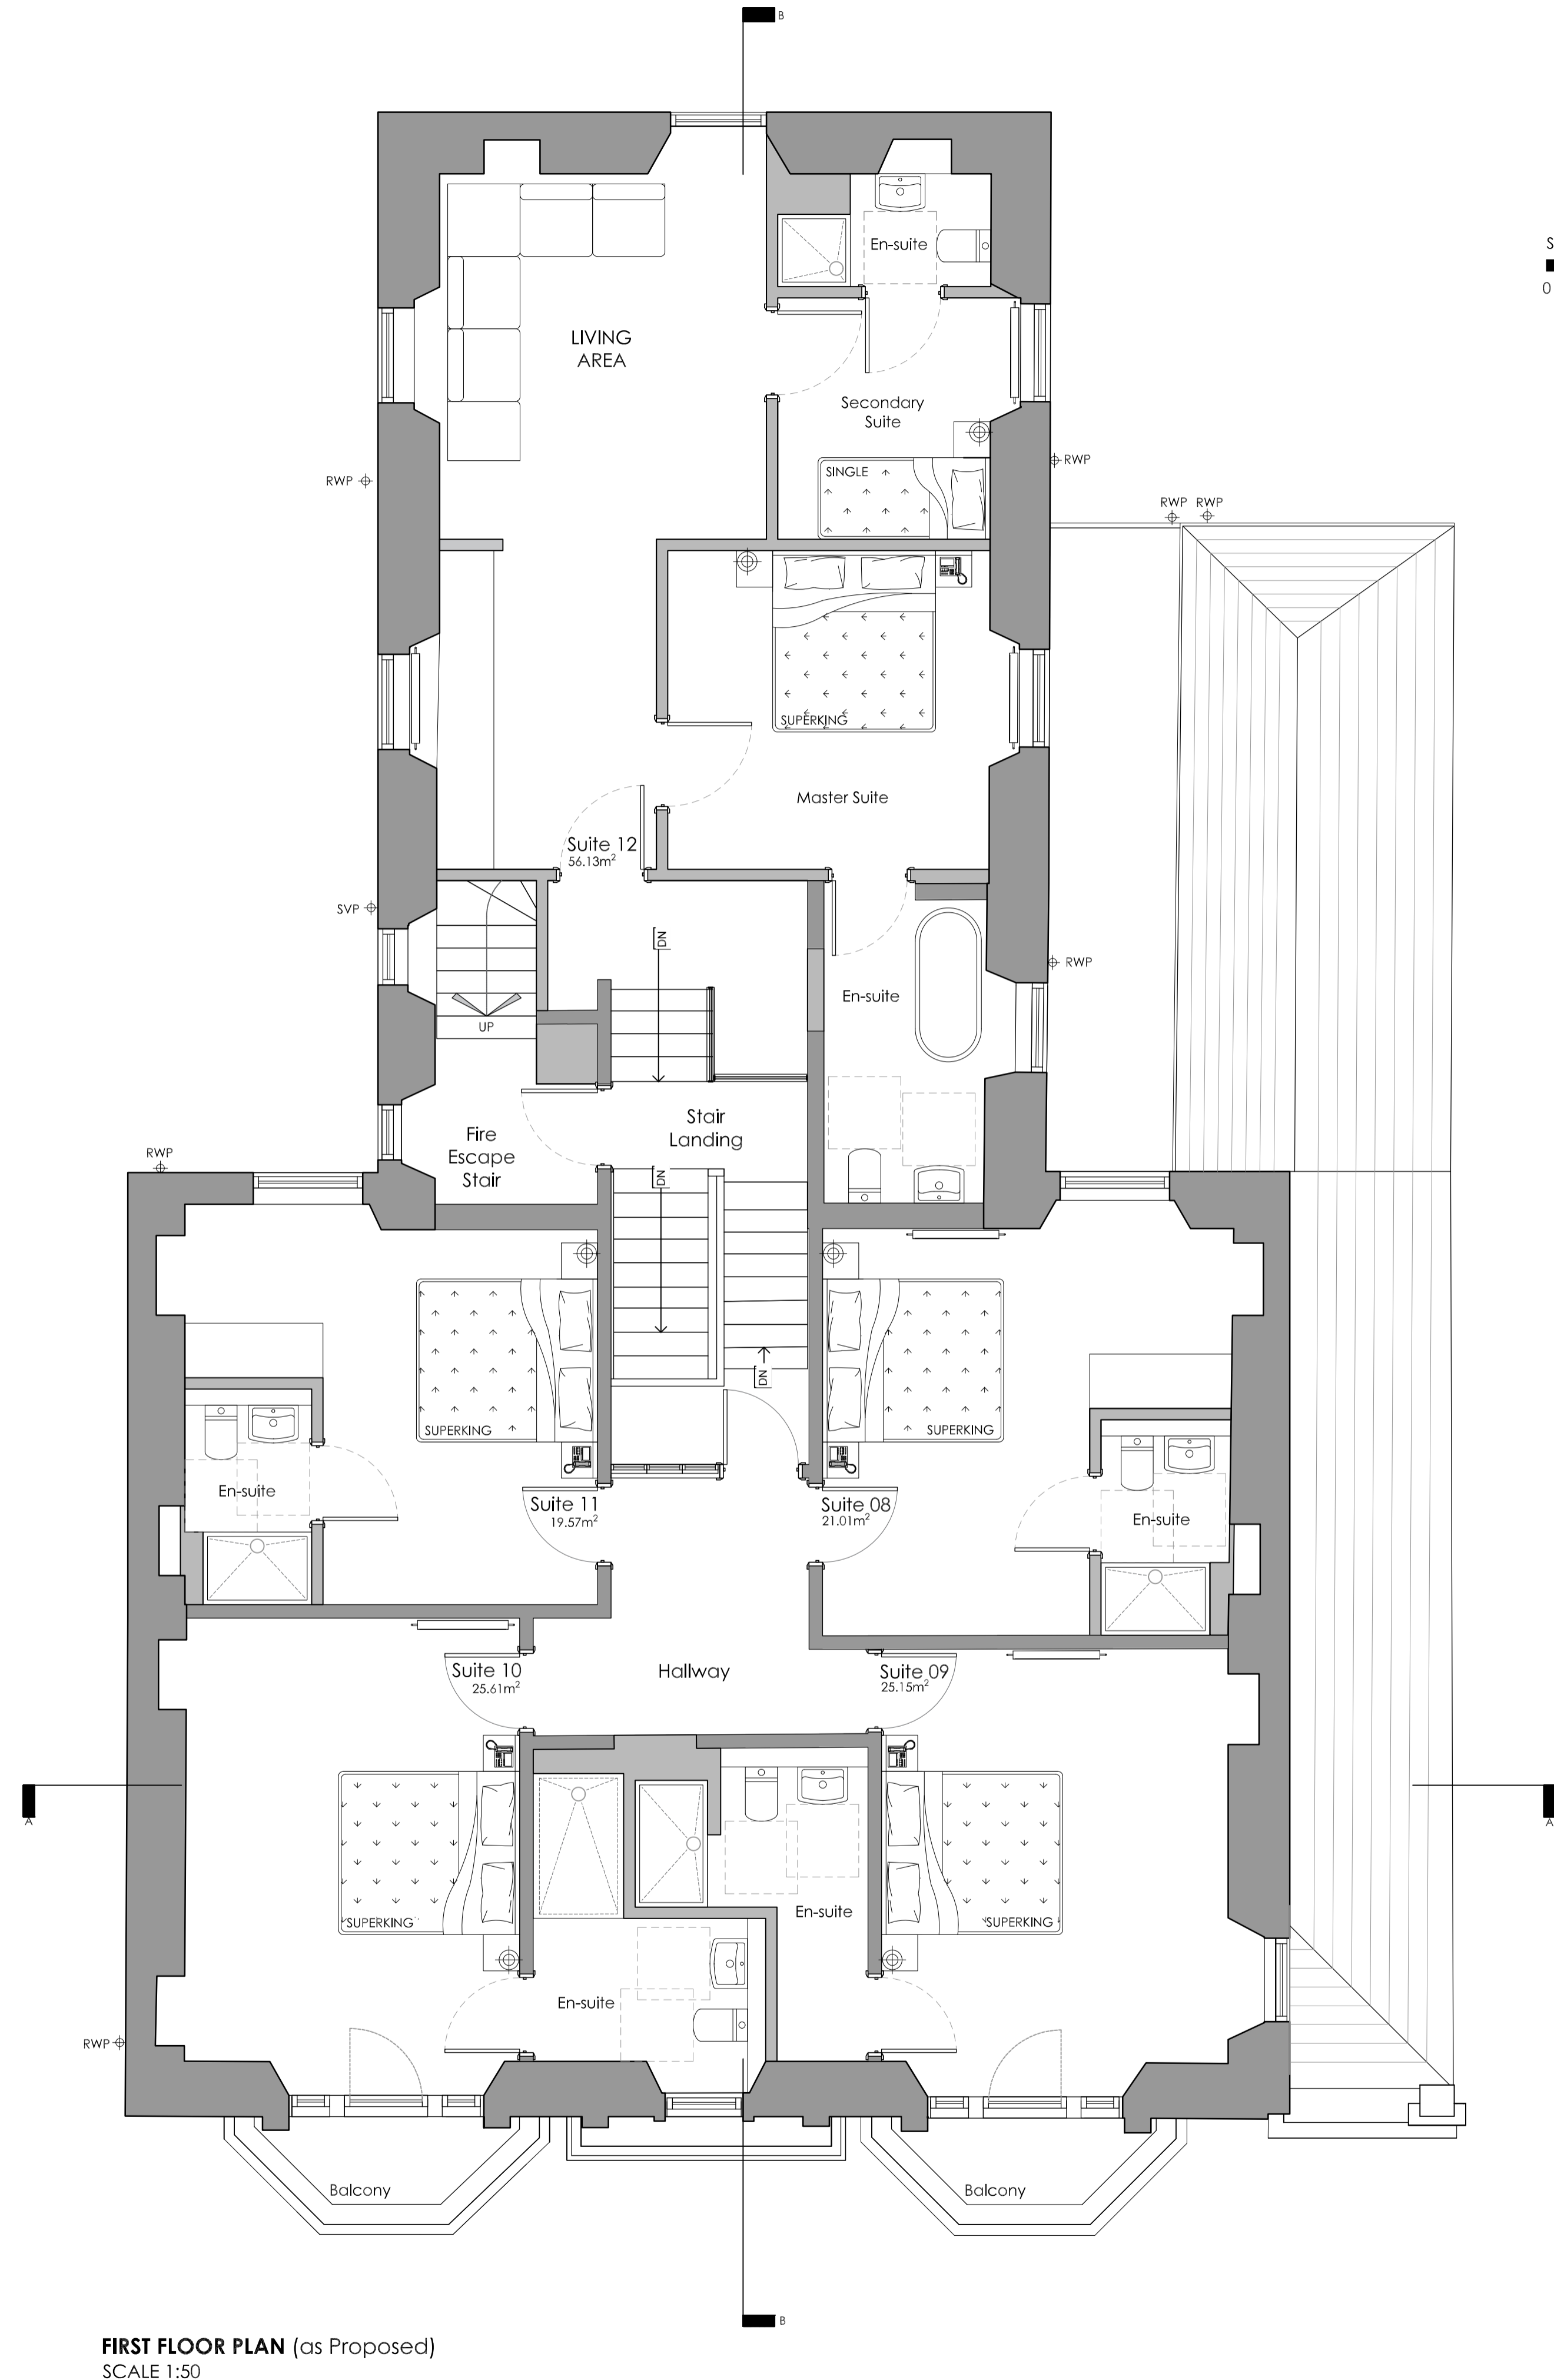
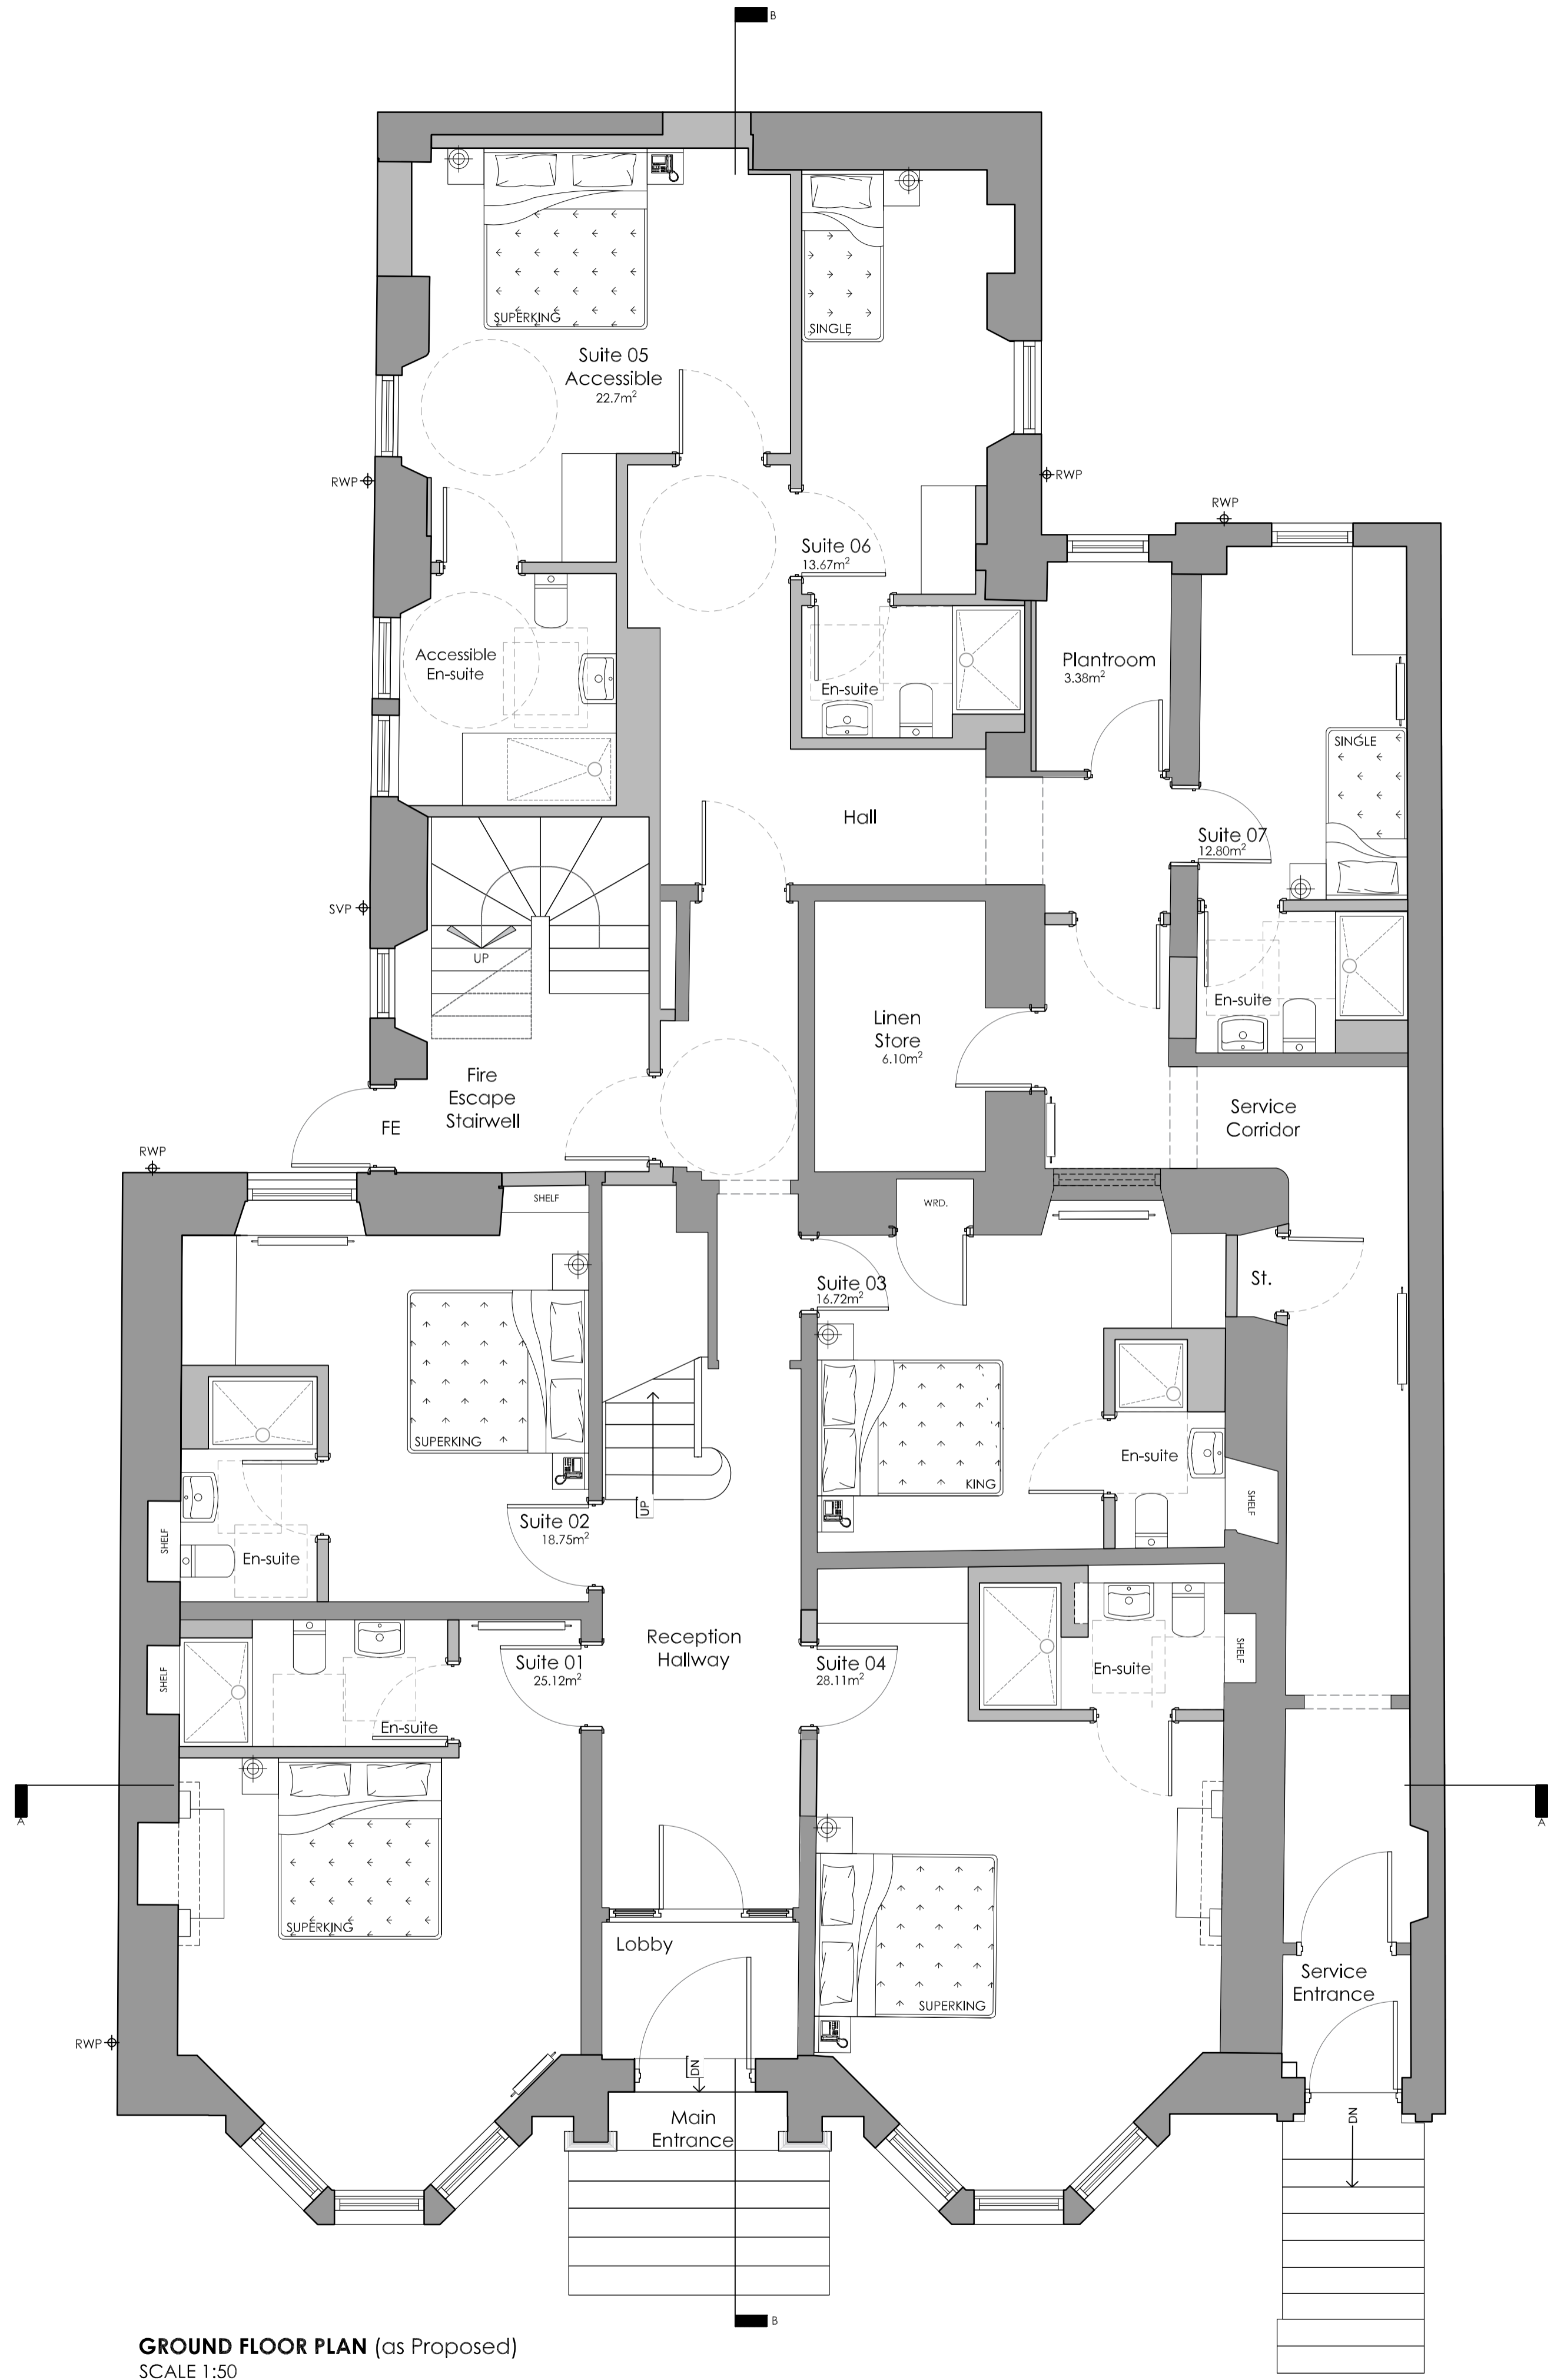


Further Architectural or Engineering Details may be required for construction and site works. If in doubt ASK!

DO NOT SCALE FROM THESE DRAWINGS. If in doubt ASK! Refer your query back to the Architect or appropriate design team member.

These Drawings are to be read strictly in accordance with any and all other appropriate drawing and specifications associated with the project.

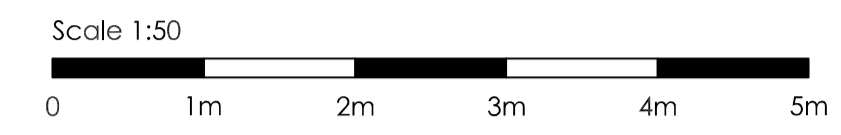

PROJECT
Aparthotel Conversion
for Able Property Ltd.
at 18 Academy Street, Coatbridge ML5 3AU
North Lanarkshire

DRAWING TITLE
Floor Plans
As Proposed

DRAWING CLASSIFICATION
Planning ONLY

PROJECT TYPE
WORK STAGE
ISSUE

| REV. | DESCRIPTION | DRAWN | CHKD. | DATE |
|------|---------------|-------|-------|------------|
| 1st | First Version | JB | JB | 03/10/2023 |

SCALE SHEET SIZE No. of SHEETS SHEET No. DRAWING NUMBER CAD FILE
A1 1 1 23-042-PL 107 -1st

23-042-PL 107 -1st
Copyright Block Architects Ltd. All rights reserved 2022

Please consider the environment before printing this drawing