



Front Elevation

1 : 100



Side Elevation

1 : 100



Rear Elevation



1 : 100



Ordnance Survey (c) Crown Copyright 2023. All rights reserved. Licence number 100022432


Site Location Plan

1 : 1250

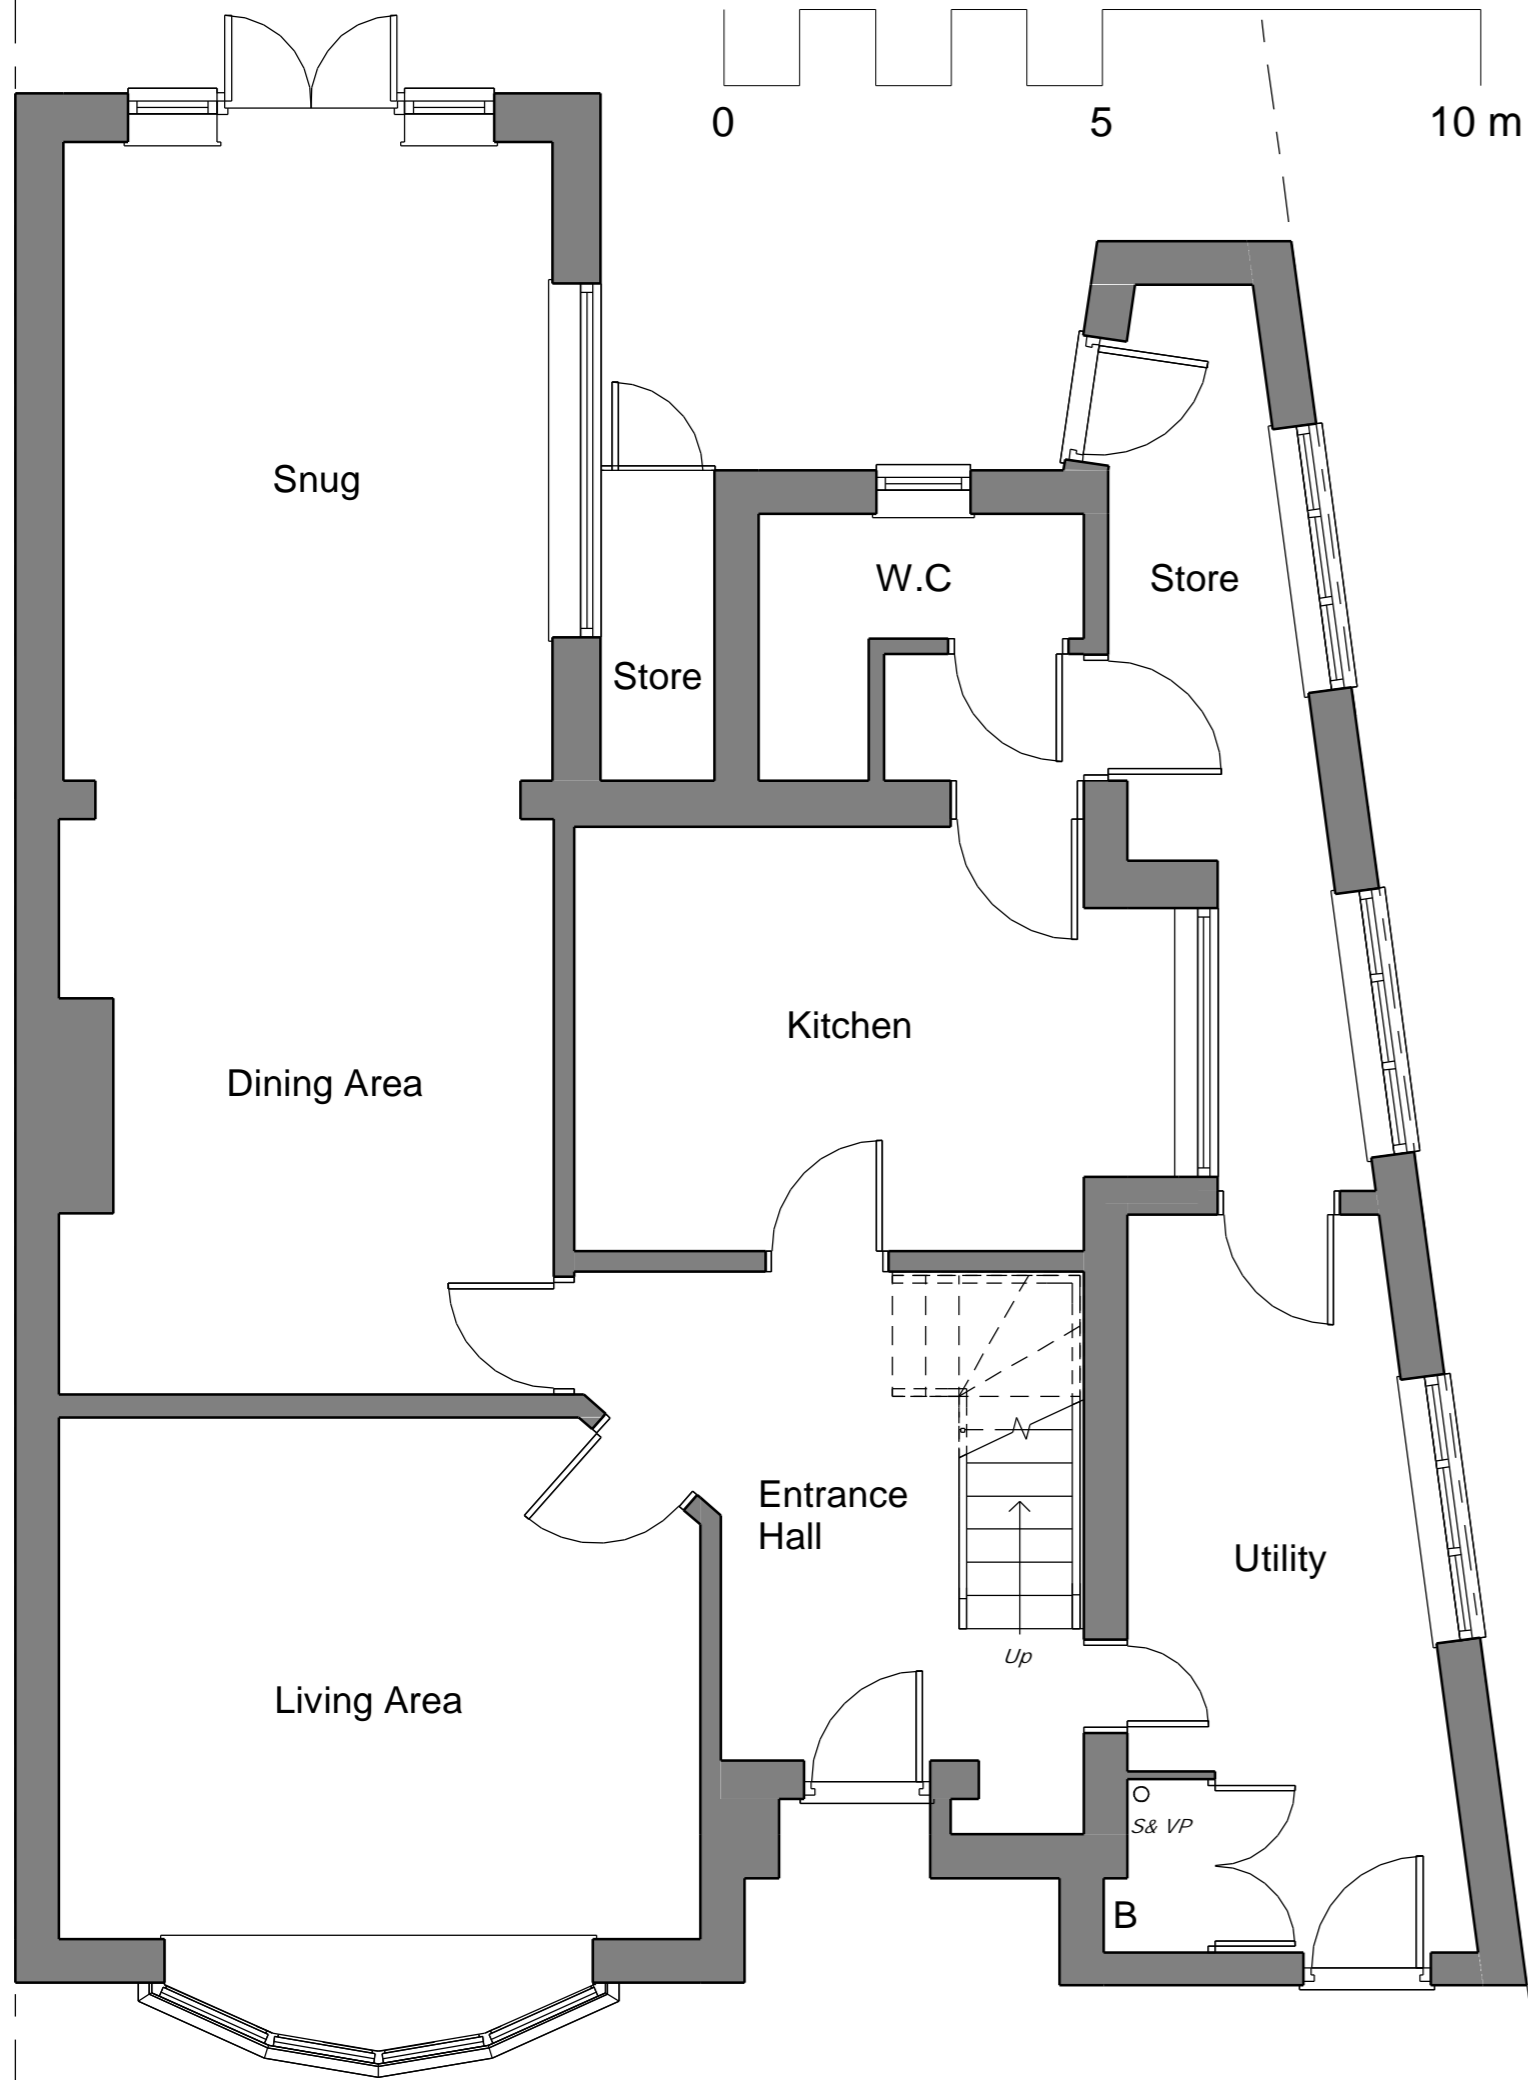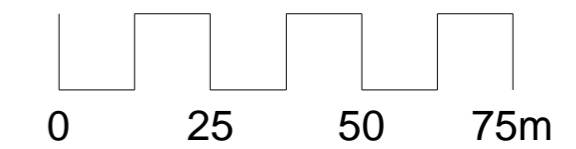


Ground Floor Plan

1 : 50

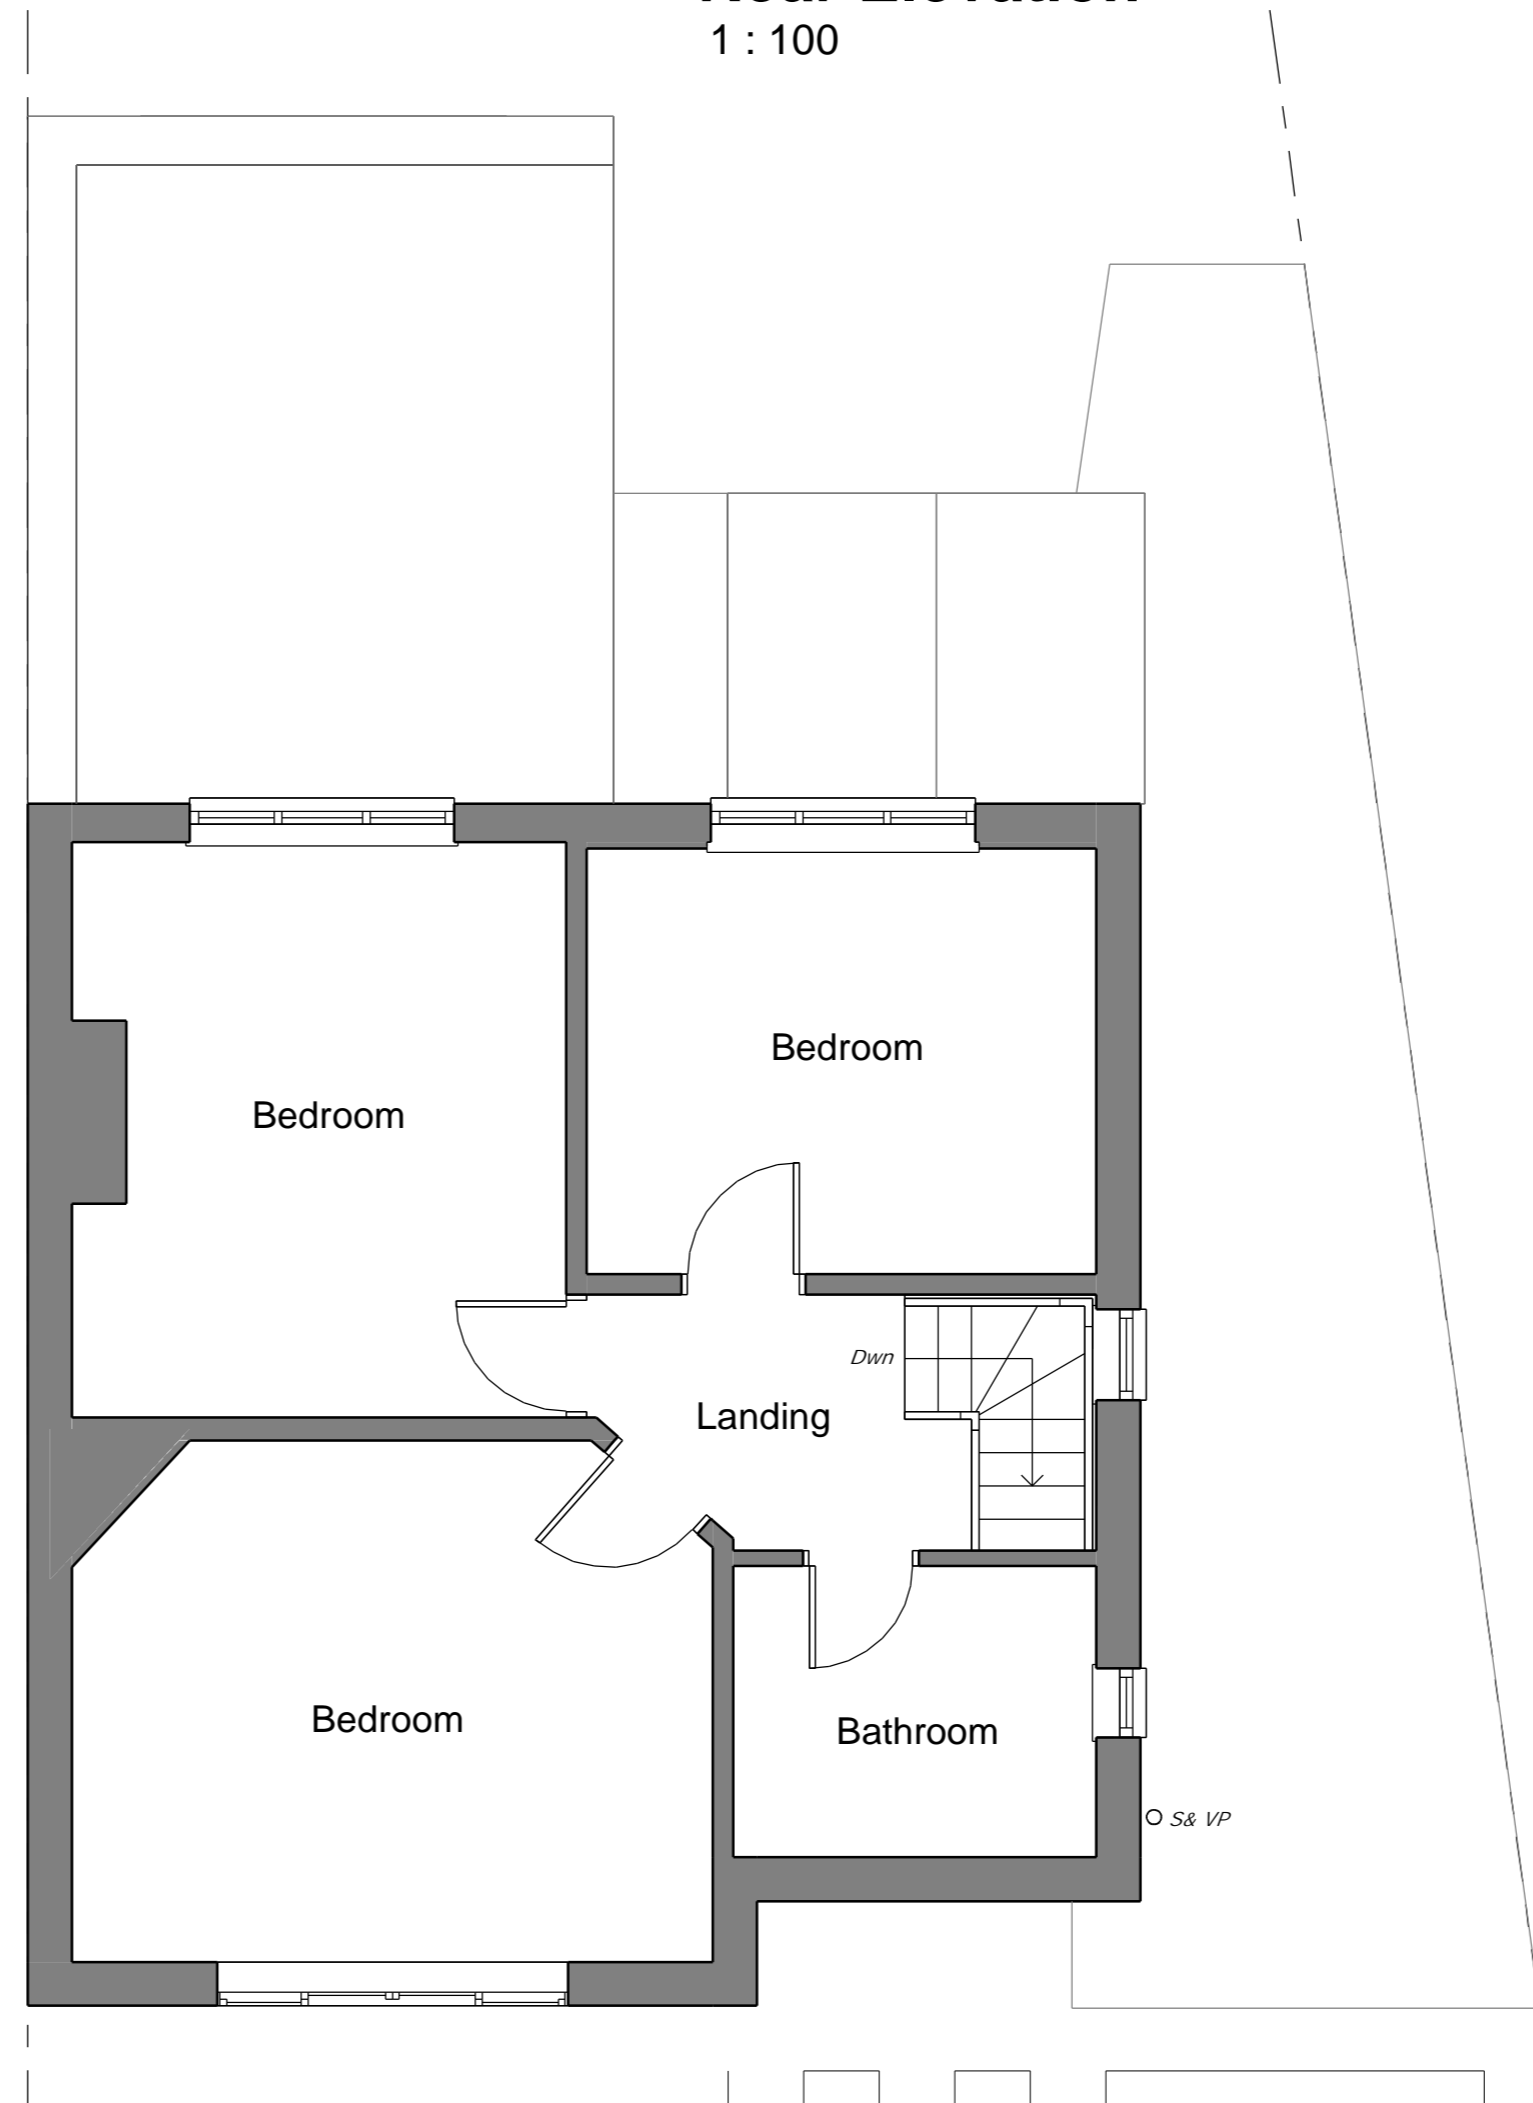

First Floor Plan

1 : 50

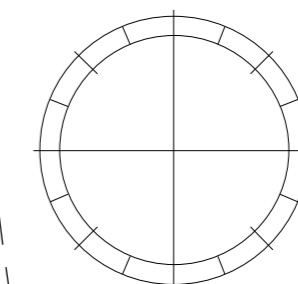

Notes	
No.	Description

Revision	Date	Description
A	24.10.23	Scale bars added to drawing as per planners request



CR8 ARCHITECTURE

Cr8 Architecture Ltd
 Architectural Design Practice
 22 High Street
 Sutton Coldfield
 Birmingham, B72 1UX
 Tel: 0121 355 0558
 enquiries@cr8-arch.com
 www.cr8-arch.com

Client: [REDACTED]

Project: Single Storey Rear Extension First Floor Side & Loft Conversion
 Location: 98 Park Avenue, Rowley Regis, B65 9ET
 Drawing Title: Existing Plans & Elevations

Status			
PLANNING			
Scale	Date	Drawn	Revision
As indicated	20.09.23	SA	A
Job No. 5008	Drawing No. 001	Checked RST	