




Proposed Basement Floor Plan
Scale 1:100

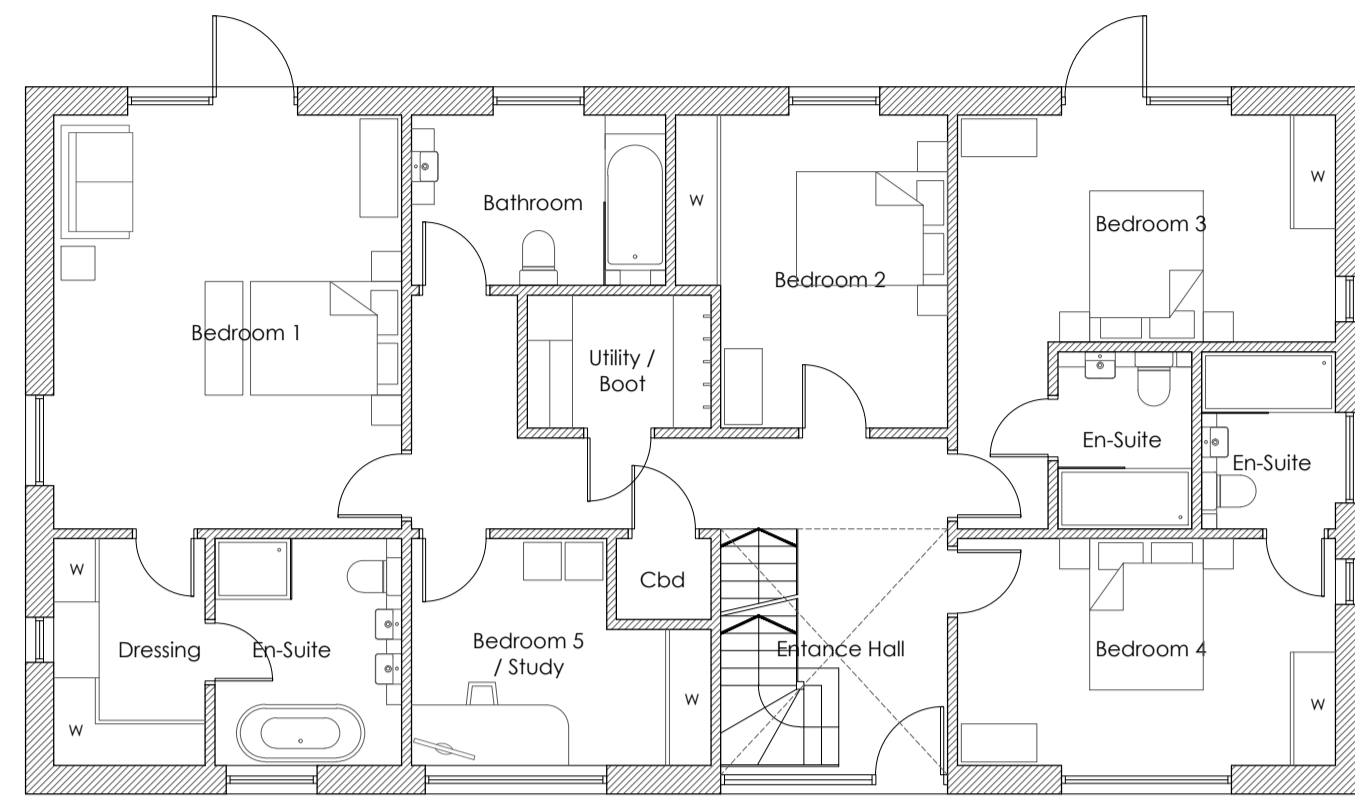


Proposed Ground Floor Plan
Scale 1:100

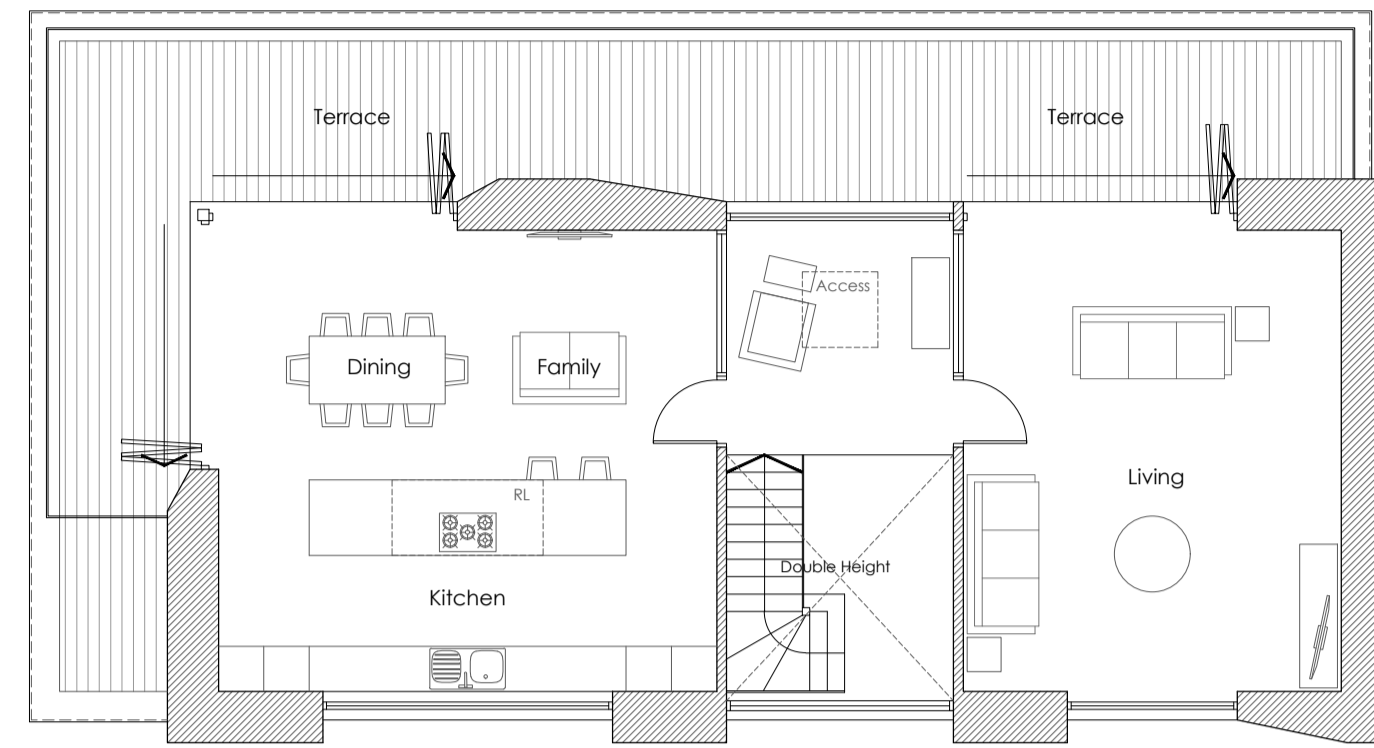


Proposed First Floor Plan
Scale 1:100

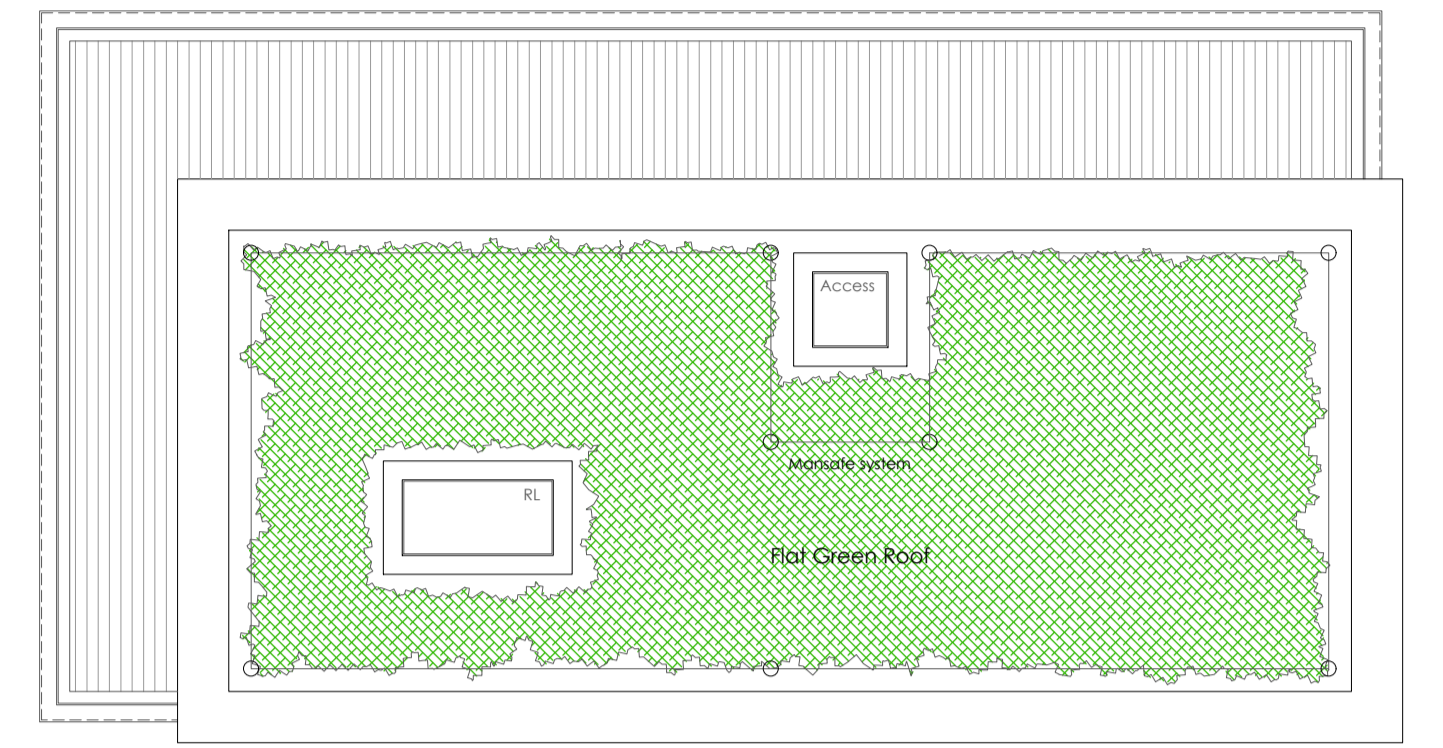


Proposed Roof Plan
Scale 1:100

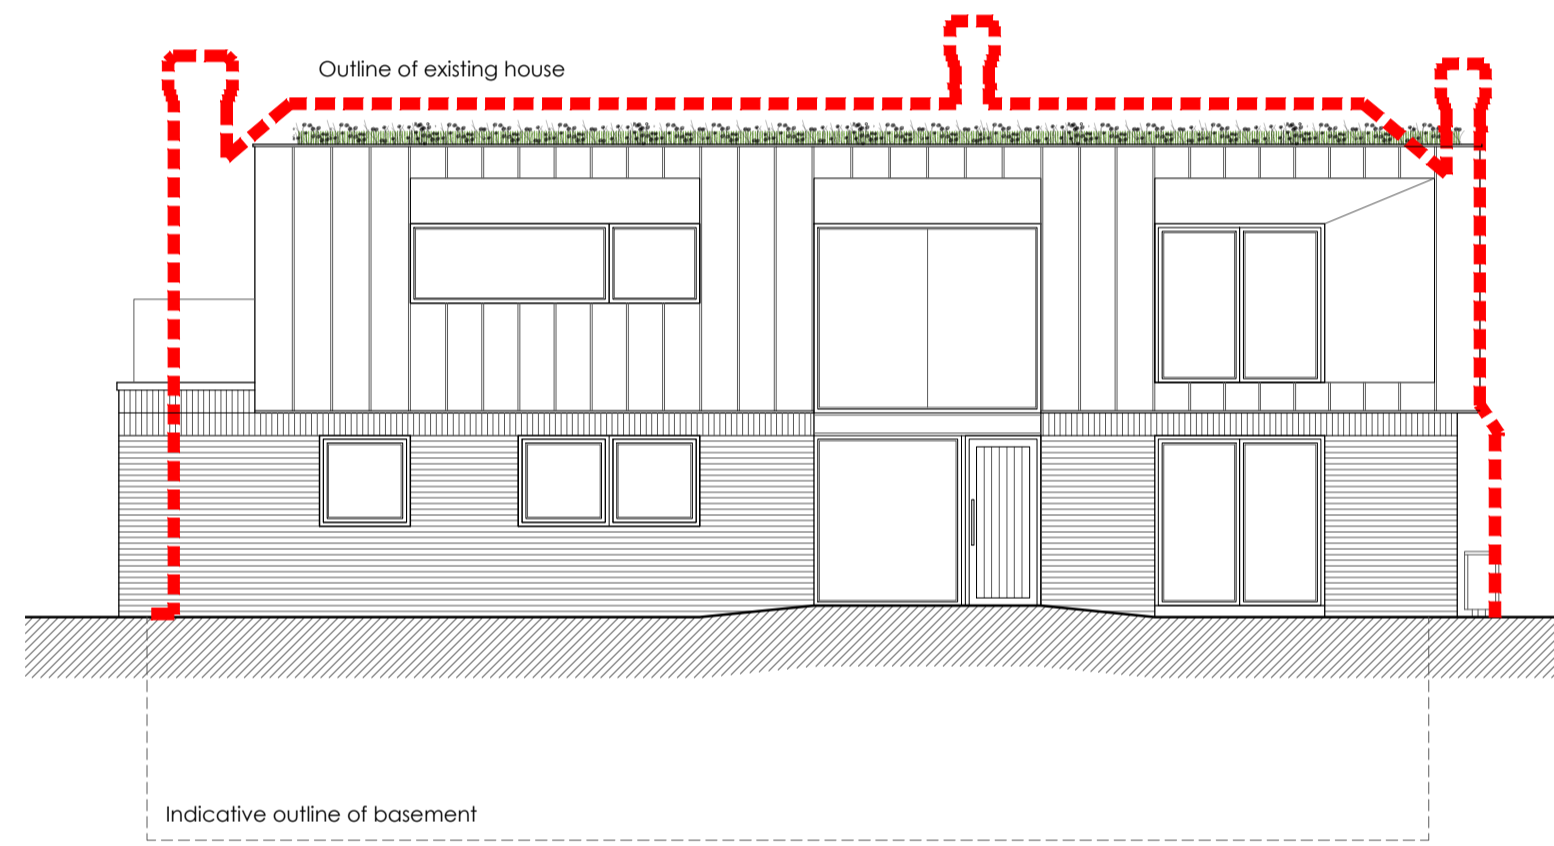


Proposed Front (North Facing) Elevation
Scale 1:100

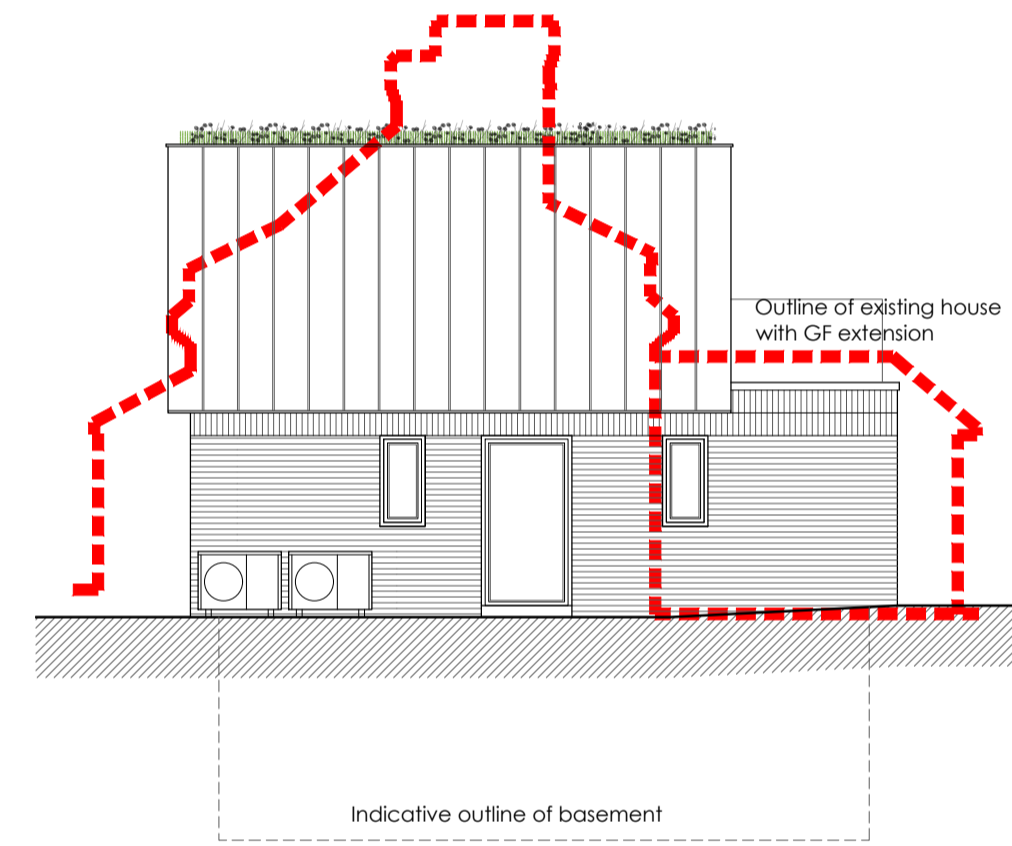


Proposed Right Flank (West Facing) Elevation
Scale 1:100

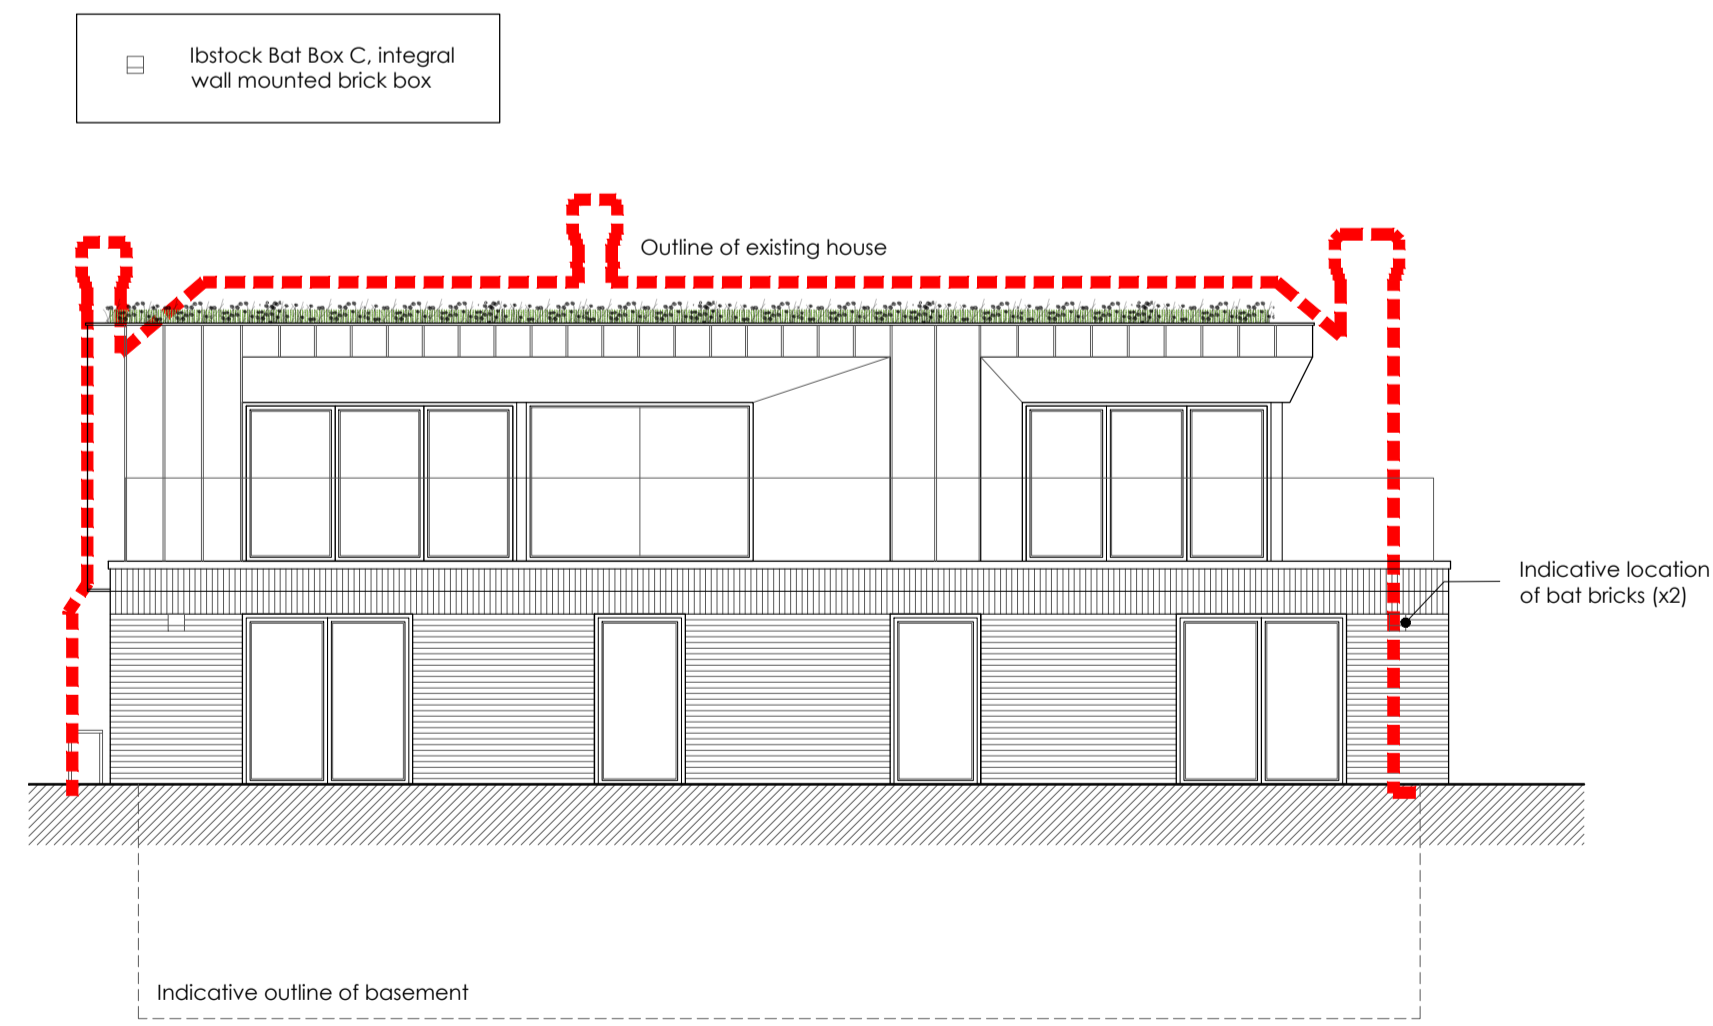


Proposed Rear (South Facing) Elevation
Scale 1:100

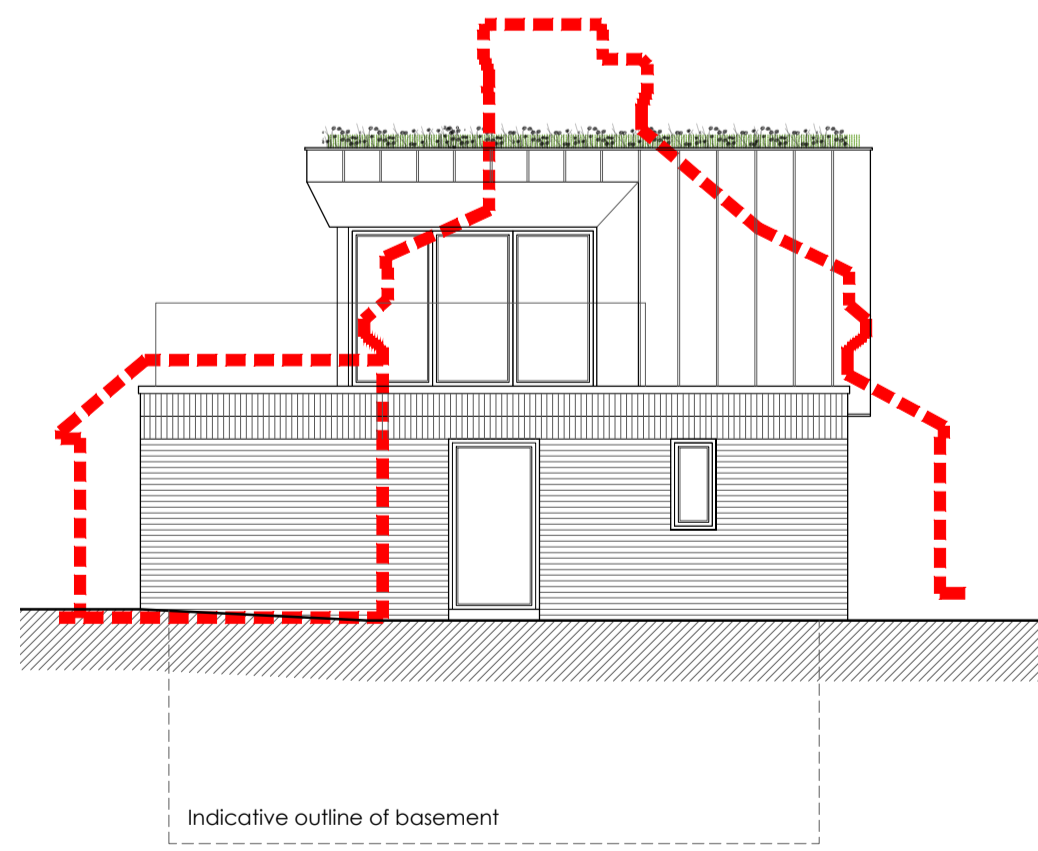

Proposed Left Flank (East Facing) Elevation
Scale 1:100

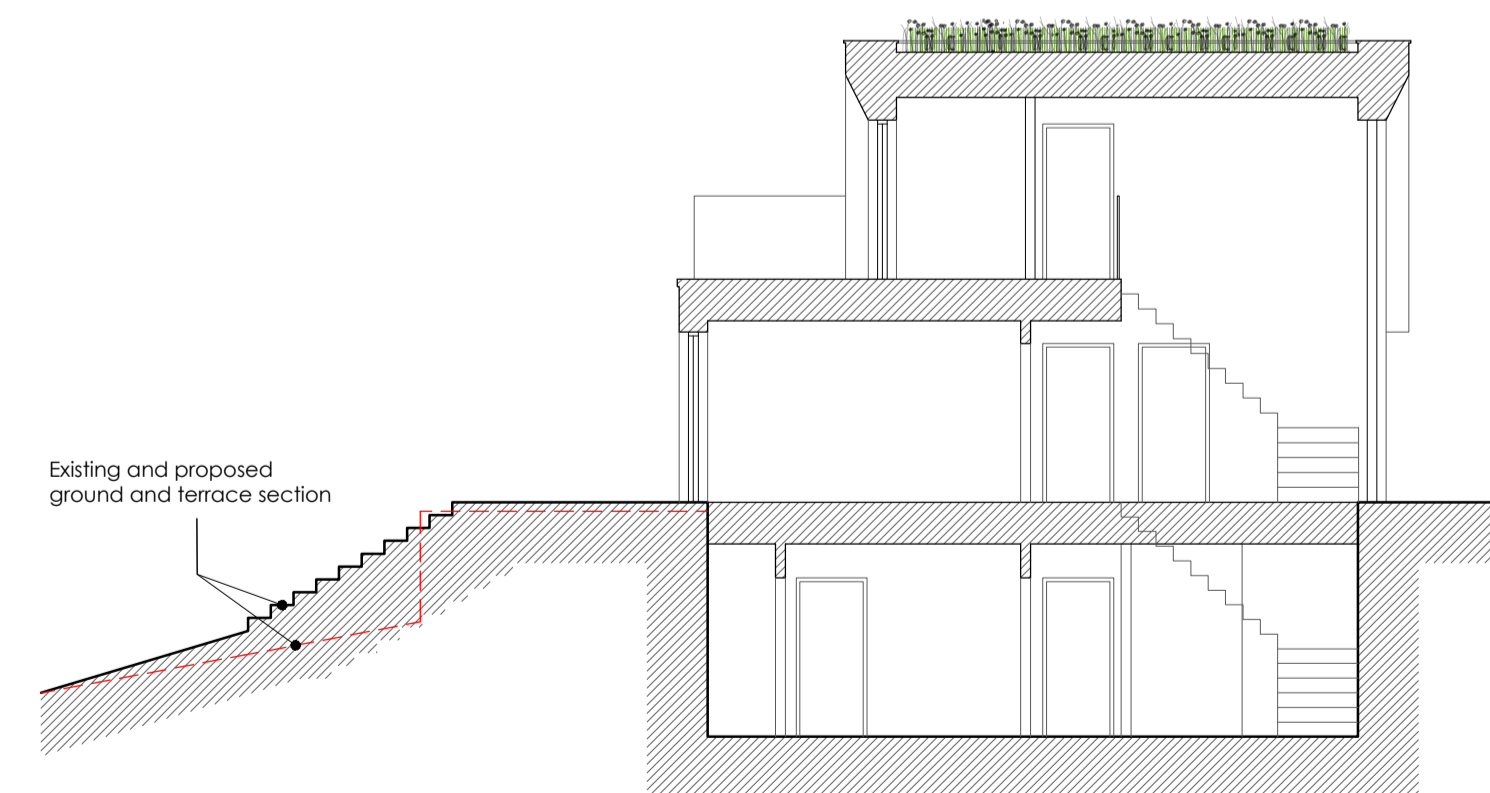

Indicative Building Section
Scale 1:100

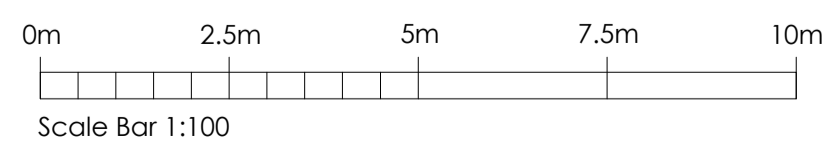

Scale Bar 1:100

Rev	Date	Comments
A	27.10.23	Alterations following validation comments

PLANNING

Client
Mr Julian Hay

Project
Summeryards,
Cotmans Lane
Kemsing
TN15 6XD

Title
New Build:
Proposed Plans, Elevations and Section

Project No.	Date
5428	June 2023
Drawing No.	Revision
5428-PD-11	A
Scale	Drawn
As shown @A1	DA
	Check
	RR

Nepolar House, London Road
Wrotham Heath, Kent, TN15 7RS
phone: 01732 753333
fax: 01732 753334
info@offsetarchitects.co.uk
www.offsetarchitects.co.uk

