



Existing Ground Floor Plan
Scale 1:100

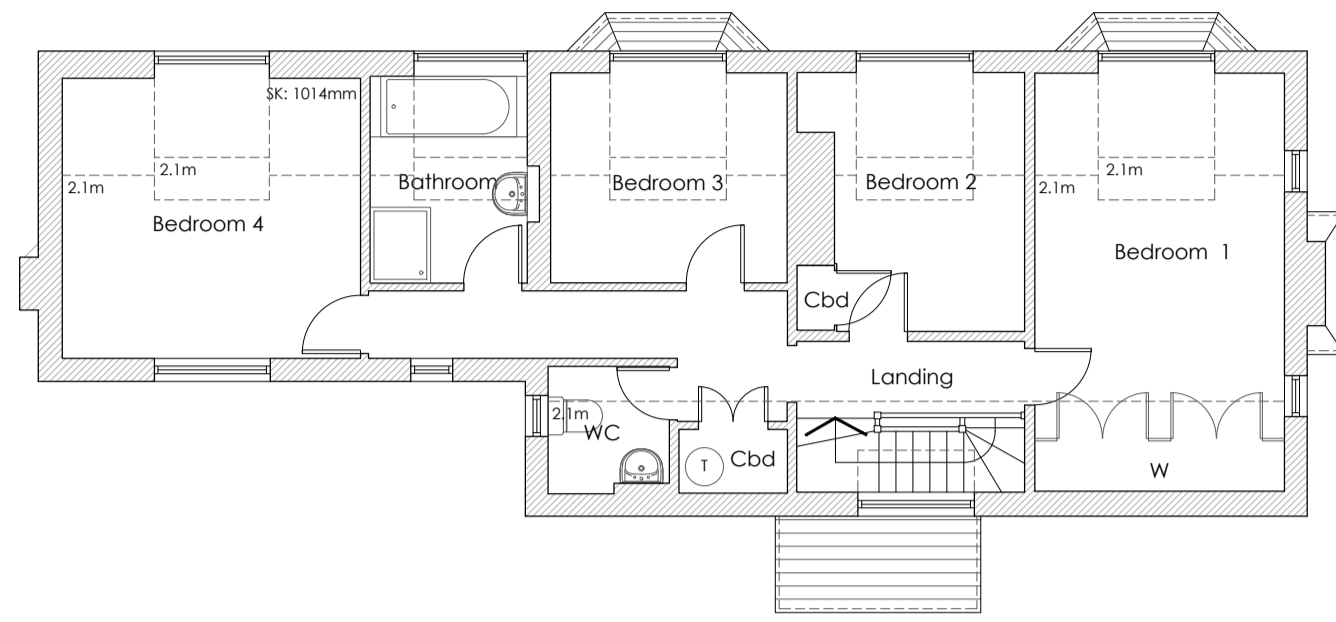


Existing First Floor Plan
Scale 1:100

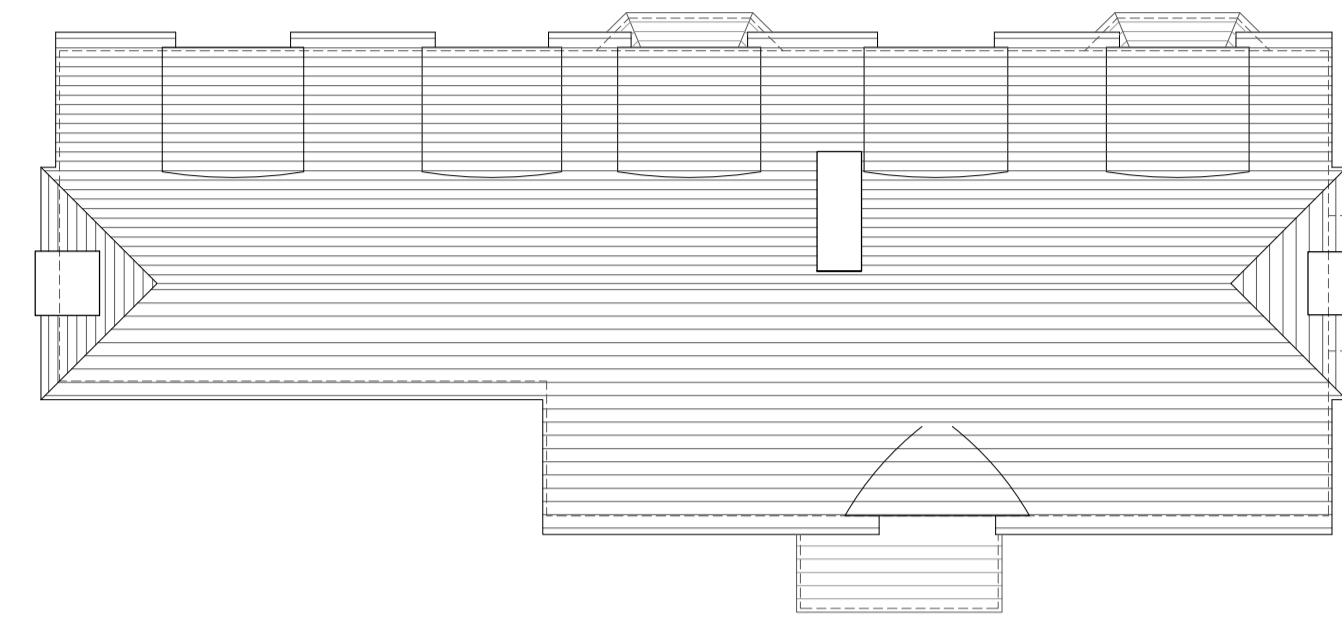

Existing Roof Plan
Scale 1:100



Existing Front (North Facing) Elevation
Scale 1:100

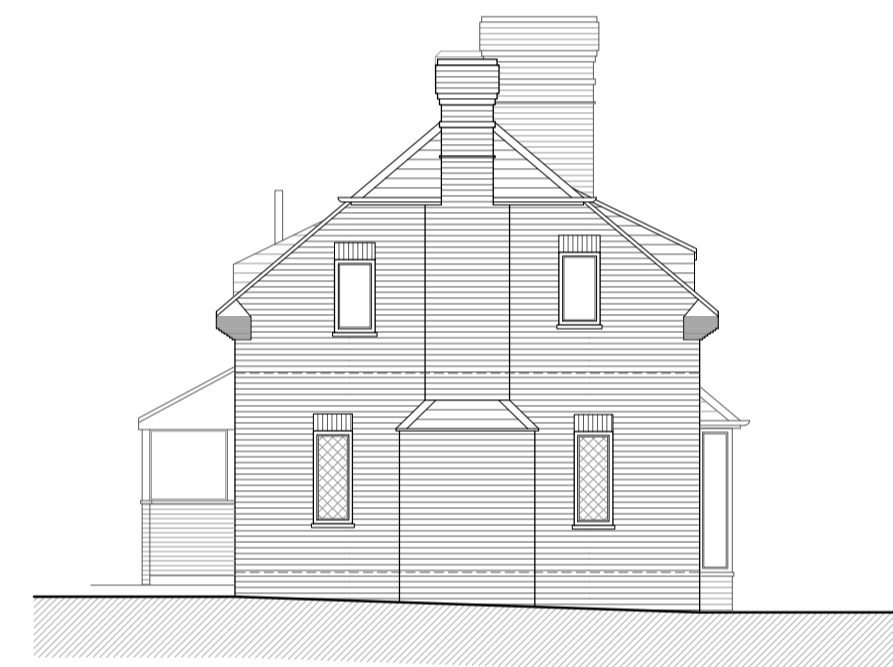


Existing Side (West Facing) Elevation
Scale 1:100




Existing Rear (South Facing) Elevation
Scale 1:100



Existing Side (East Facing) Elevation
Scale 1:100

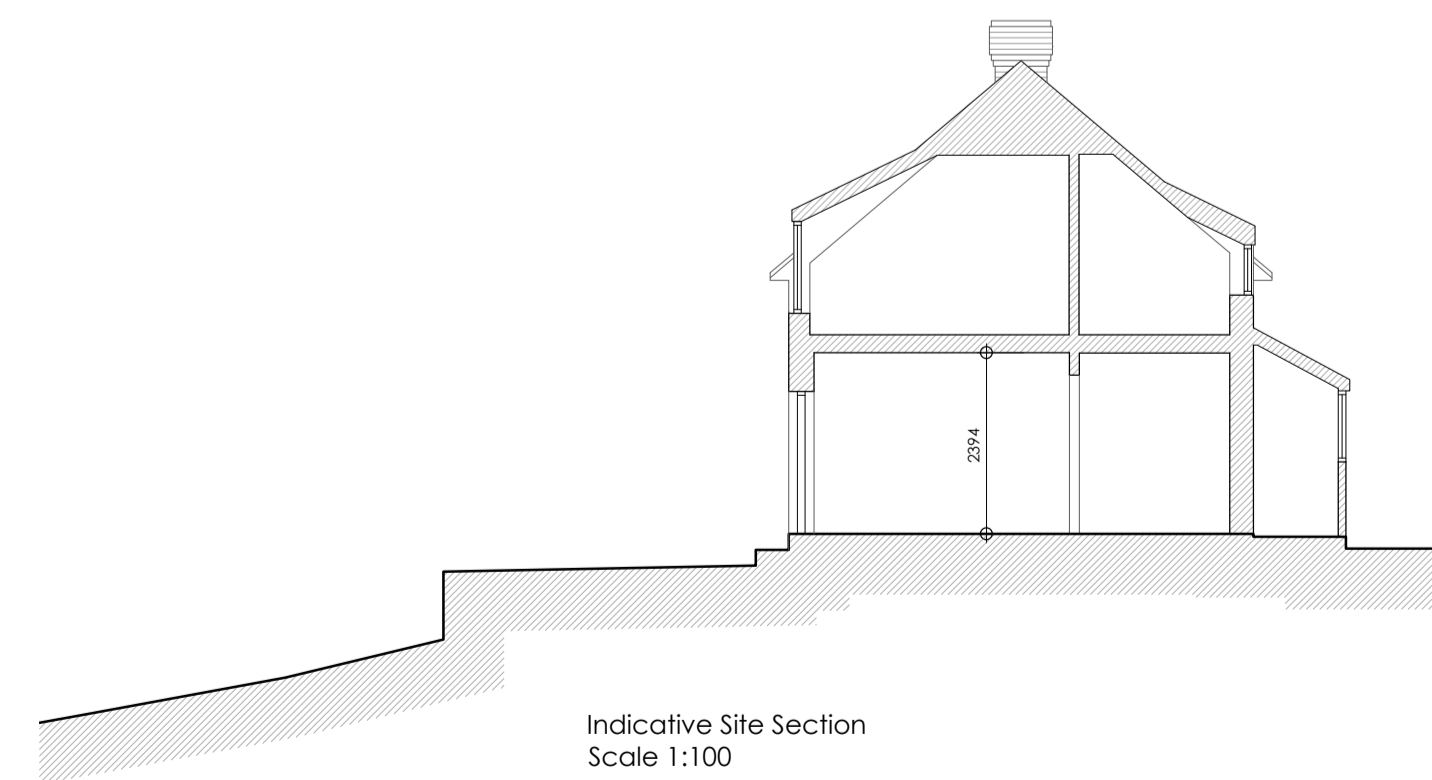

Indicative Site Section
Scale 1:100

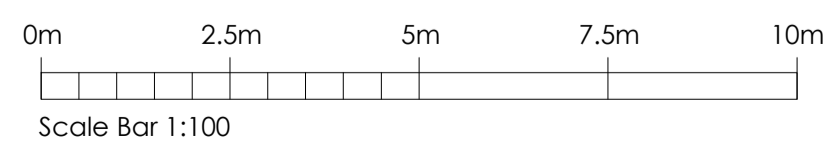

Rev	Date	Comments
-----	------	----------

PLANNING

Client
Mr Julian Hay

Project
Summeryards,
Cotmans Lane
Kemsing
TN15 6XD

Title
House:
Existing Plans, Elevations and Section

Project No. **5428** Date
May 2020

Drawing No. **5428-PD-01** Revision

Scale **As shown @A1** Drawn **DA**
Check **RR**

Nepolar House, London Road
Wrotham Heath, Kent, TN15 7RS
phone: 01732 753333
fax: 01732 753334
info@offsetarchitects.co.uk
www.offsetarchitects.co.uk

