




Garage 1:
Existing Ground Floor Plan
Scale 1:100

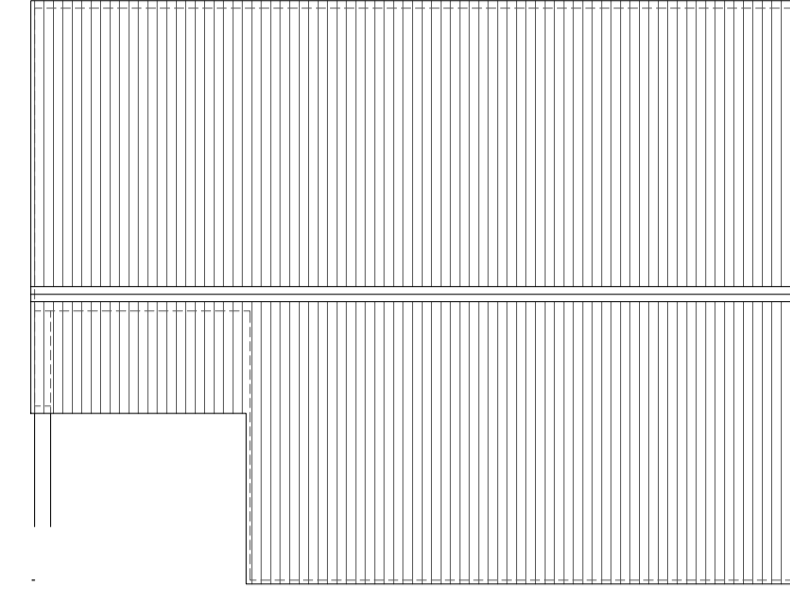


Garage 1:
Existing Roof Plan
Scale 1:100

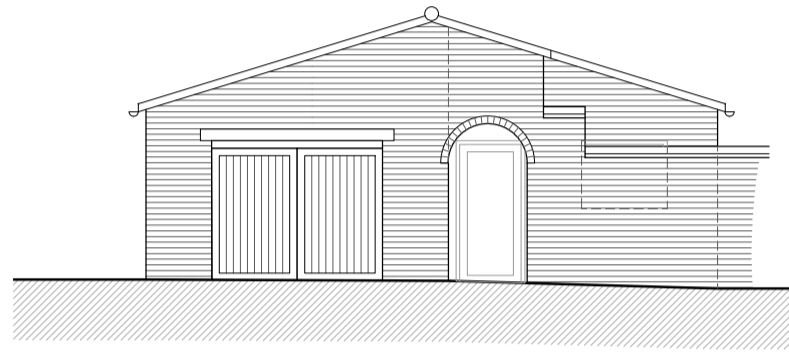


Garage 1:
Existing Front Elevation
Scale 1:100

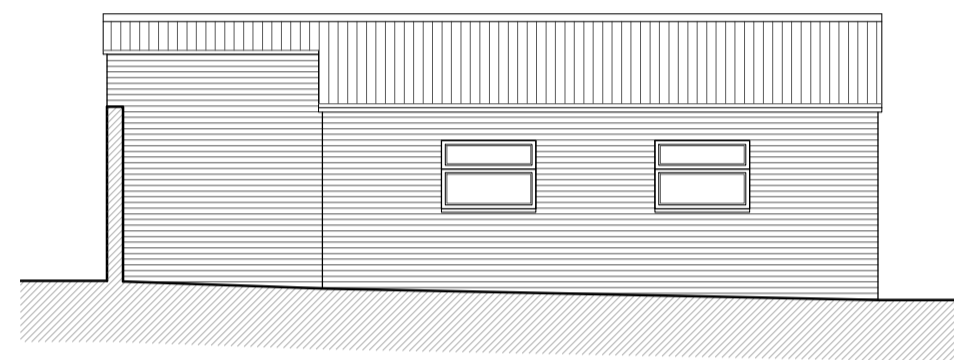


Garage 1:
Existing Side Elevation
Scale 1:100

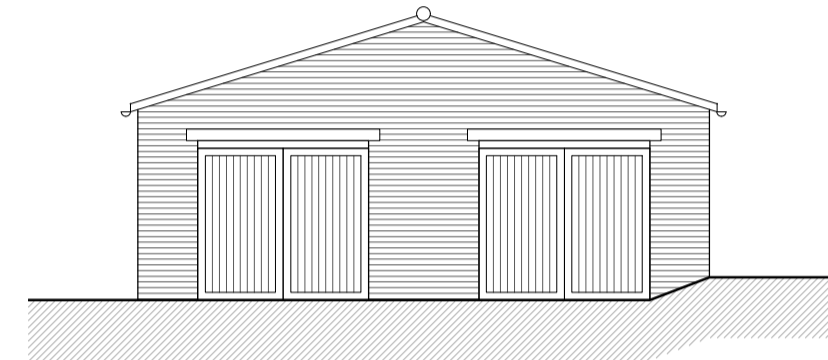


Garage 1:
Existing Rear Elevation
Scale 1:100

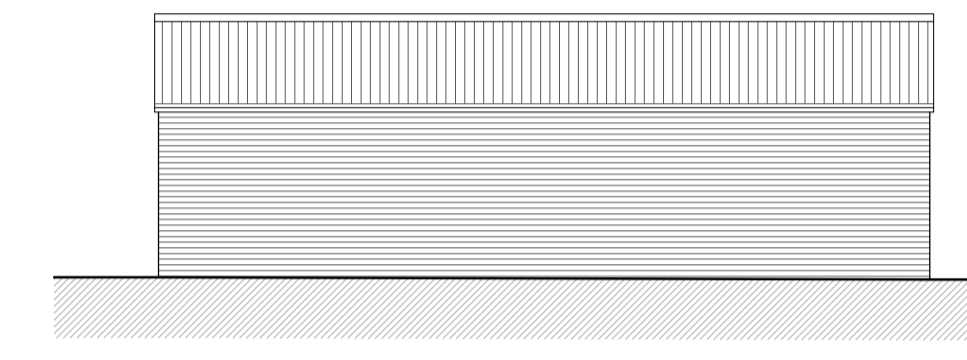


Garage 1:
Existing Side Elevation
Scale 1:100

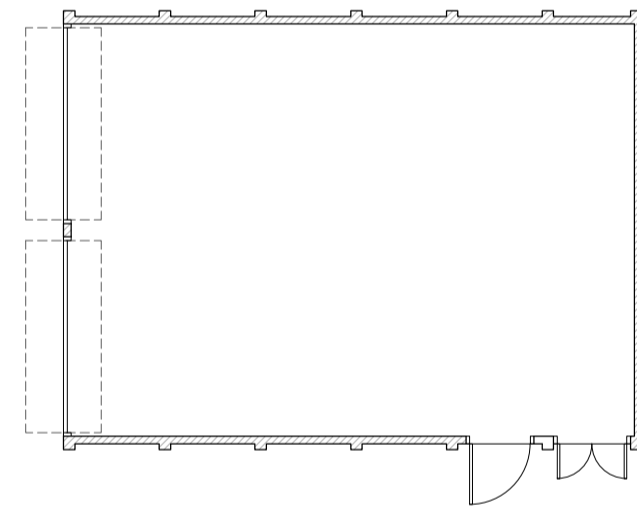


Garage 2:
Existing Ground Floor Plan
Scale 1:100

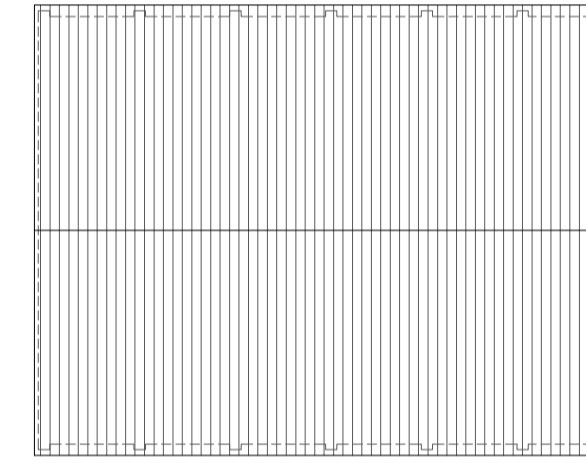


Garage 2:
Existing Roof Plan
Scale 1:100

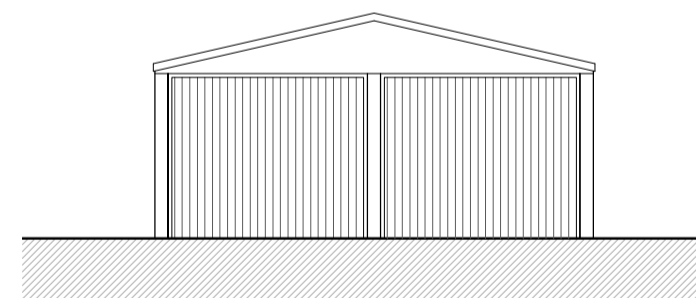


Garage 2:
Existing Front Elevation
Scale 1:100

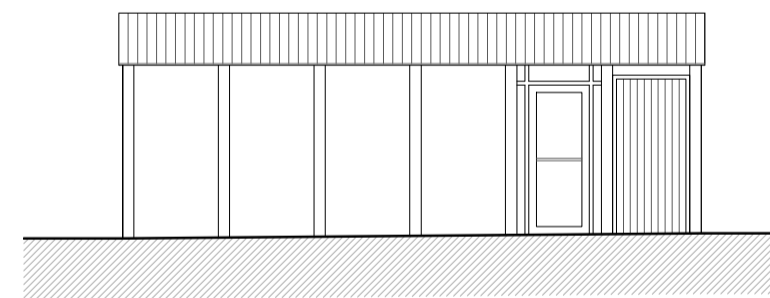


Garage 2:
Existing Side Elevation
Scale 1:100

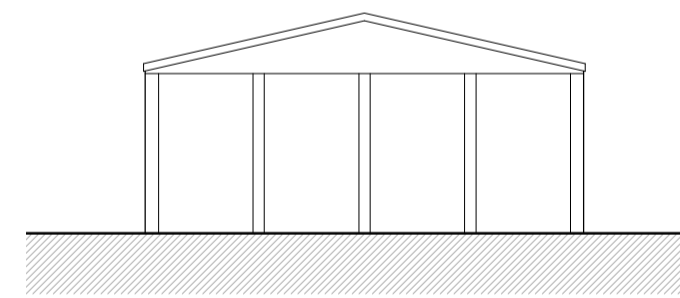


Garage 2:
Existing Rear Elevation
Scale 1:100

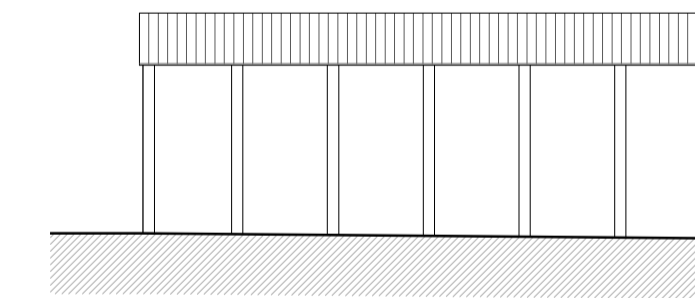


Garage 2:
Existing Side Elevation
Scale 1:100

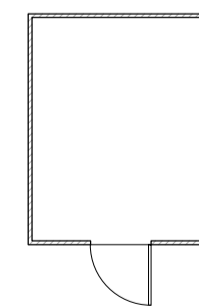


Shed:
Existing Ground Floor Plan
Scale 1:100

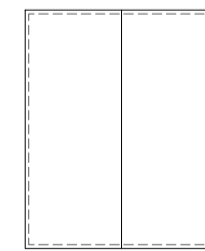


Shed:
Existing Roof Plan
Scale 1:100

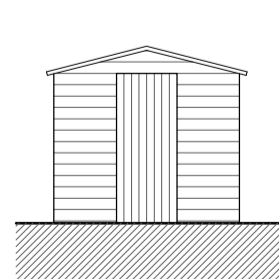


Shed:
Existing Front Elevation
Scale 1:100

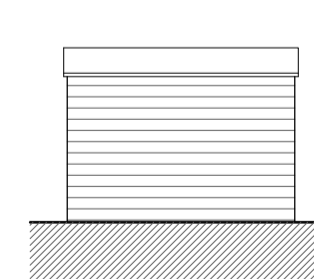


Shed:
Existing Side Elevation
Scale 1:100

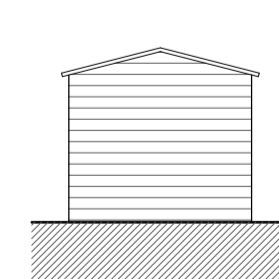

Shed:
Existing Rear Elevation
Scale 1:100

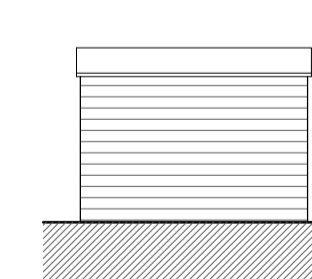

Shed:
Existing Side Elevation
Scale 1:100

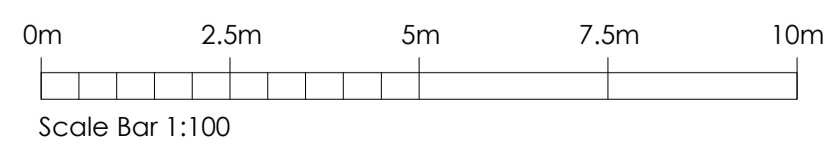

Rev	Date	Comments
-----	------	----------

PLANNING

Client
Mr Julian Hay

Project
Summeryards,
Cotmans Lane
Kemsing
TN15 6XD

Title
Outbuildings:
Existing Plans and Elevations

Project No. 5428	Date May 2020
Drawing No. 5428-PD-02	Revision
Scale As shown @A1	Drawn DA
	Check RR