




Proposed Site Layout Plan
SCALE 1:200

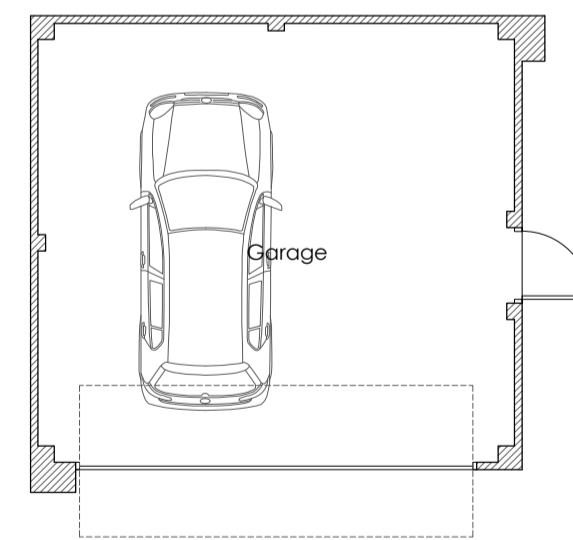



Site Location Plan
SCALE 1:2500

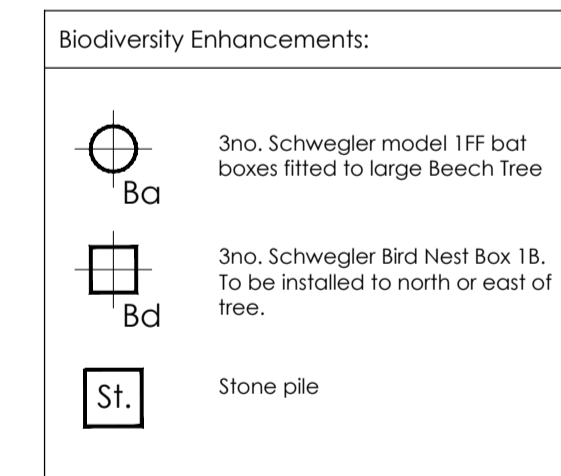


Garage:
Proposed Ground Floor Plan
Scale 1:100

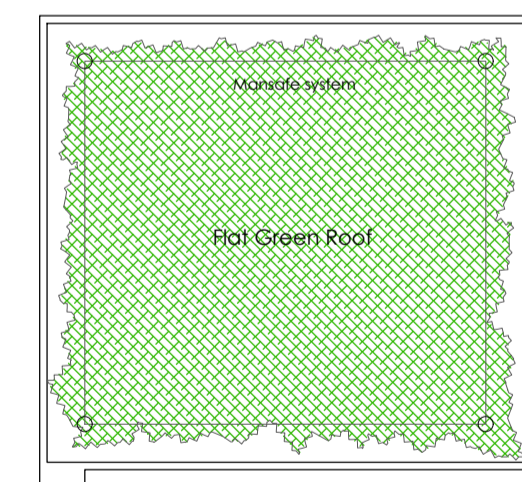


Garage:
Proposed Roof Plan
Scale 1:100

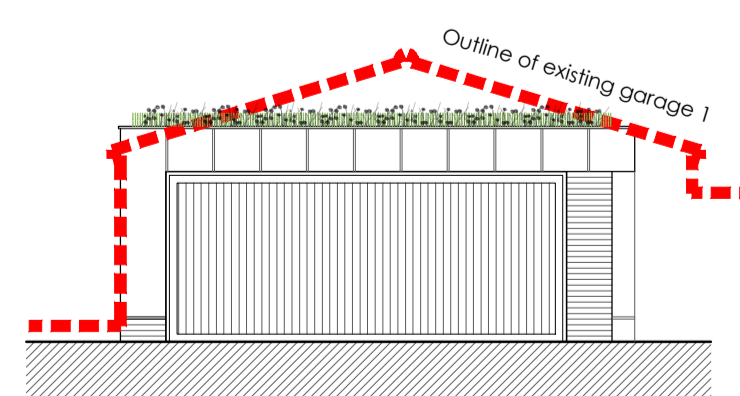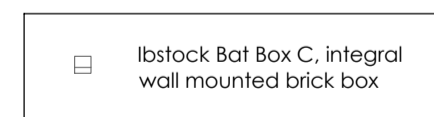


Garage:
Proposed Front (West Facing) Elevation
Scale 1:100

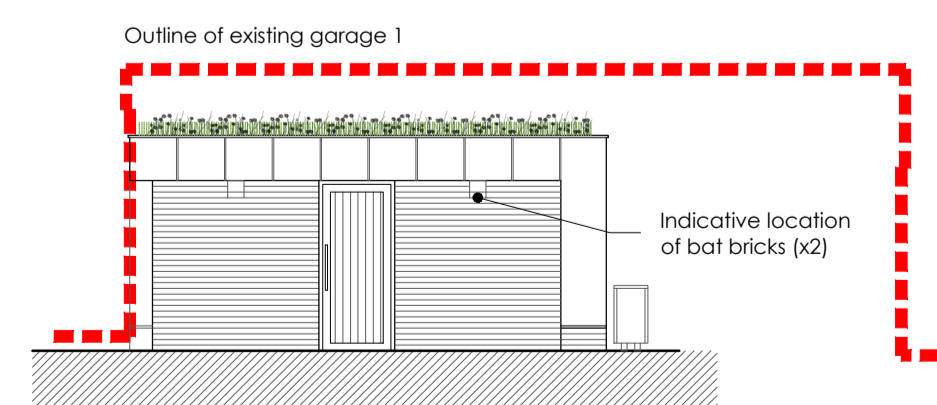


Garage:
Proposed Right Flank (South Facing) Elevation
Scale 1:100

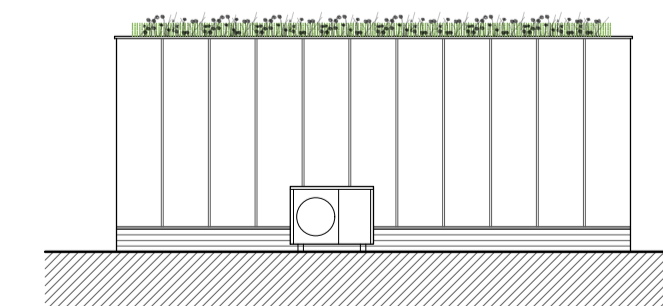

Garage:
Proposed Rear (East Facing) Elevation
Scale 1:100

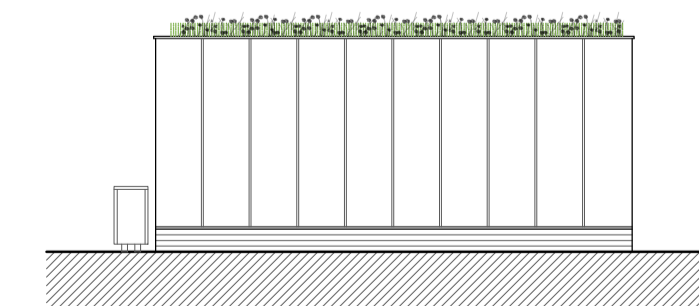

Garage:
Proposed Left Flank (North Facing) Elevation
Scale 1:100

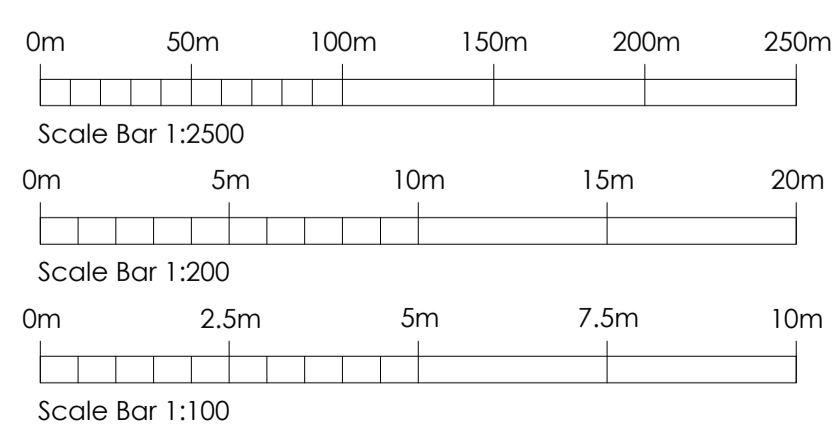

Rev	Date	Comments
A	27.10.23	Alterations following validation comments

PLANNING

Client
Mr Julian Hay

Project
Summeryards,
Coltman's Lane
Kemsing
TN15 6XD

Title
New Build:
Site Location and Proposed Layout Plans
Proposed Garage Plans and Elevations

Project No.	Date
5428	June 2023
Drawing No.	Revision
5428-PD-10	A
Scale	Drawn
As shown @A1	DA
Check	RR

Napier House, London Road
Wrotham Heath, Kent, TN15 7RS
phone: 01732 753333
fax: 01732 753334
info@offsetarchitects.co.uk
www.offsetarchitects.co.uk

