


FIRST FLOOR PLAN - PROPOSED | 1:100

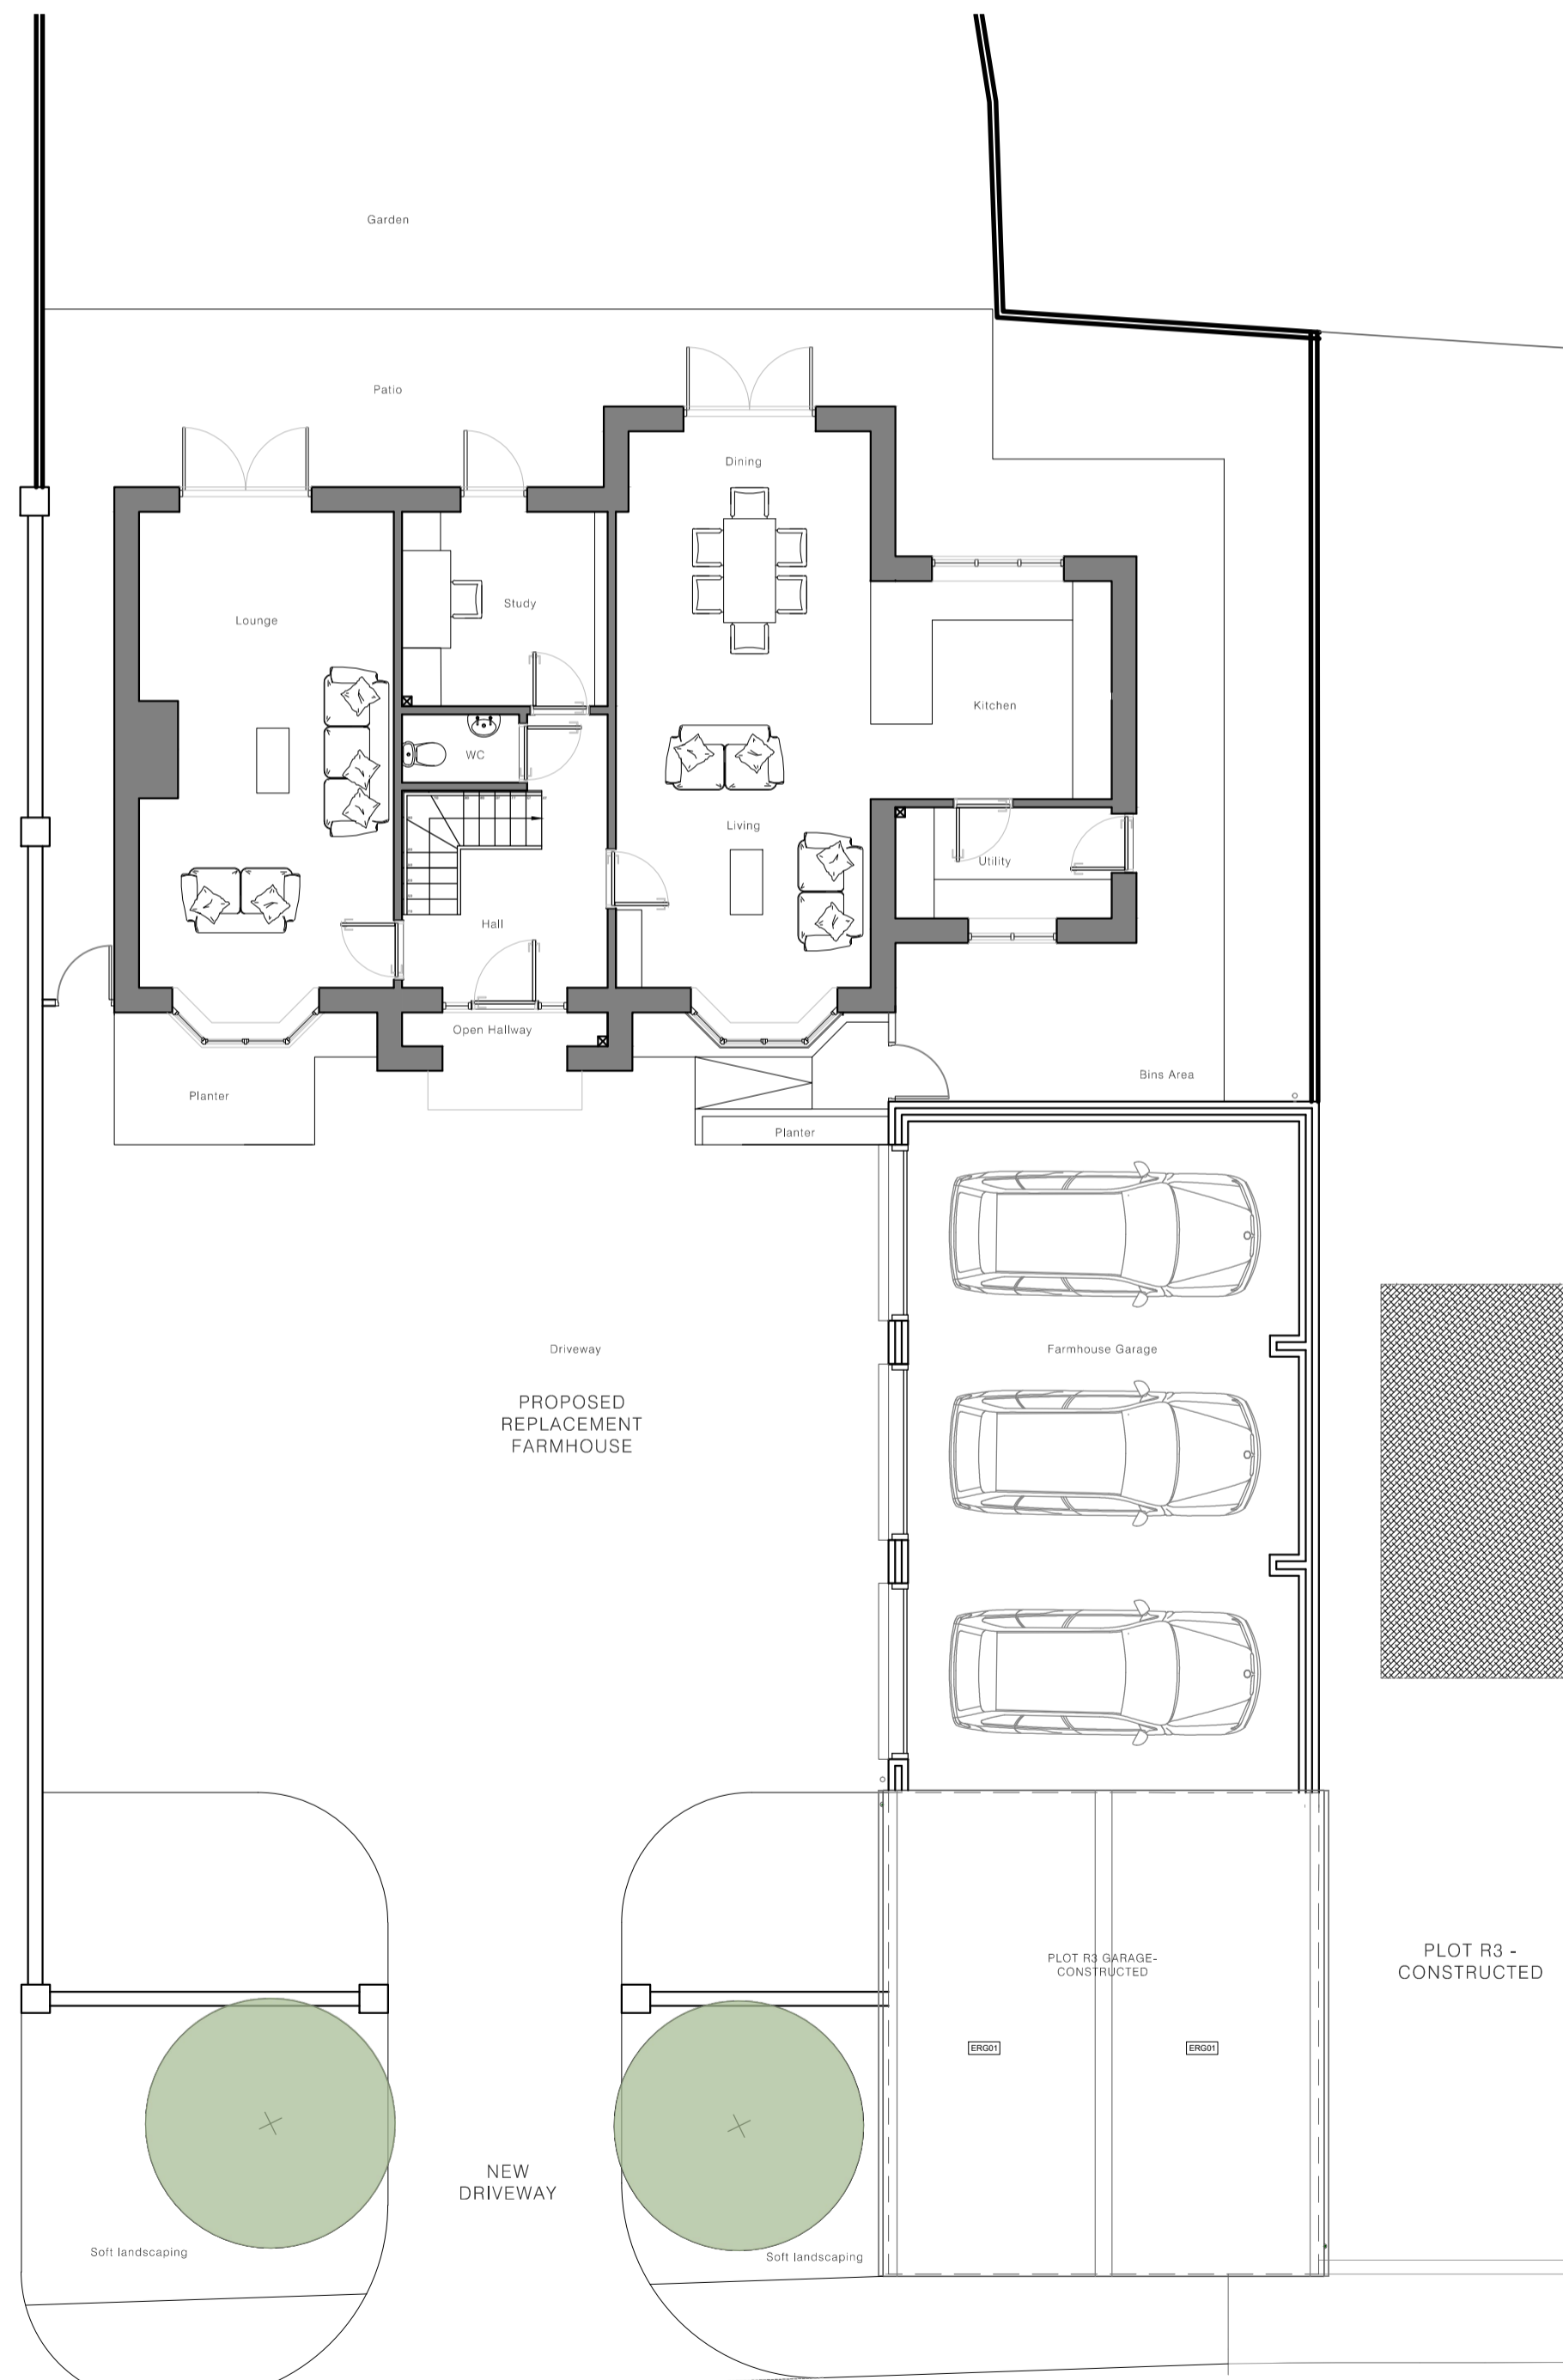


GROUND FLOOR PLAN - PROPOSED | 1:100




NORTHWEST ELEVATION - PROPOSED | 1:100




SOUTHEAST ELEVATION - PROPOSED | 1:100

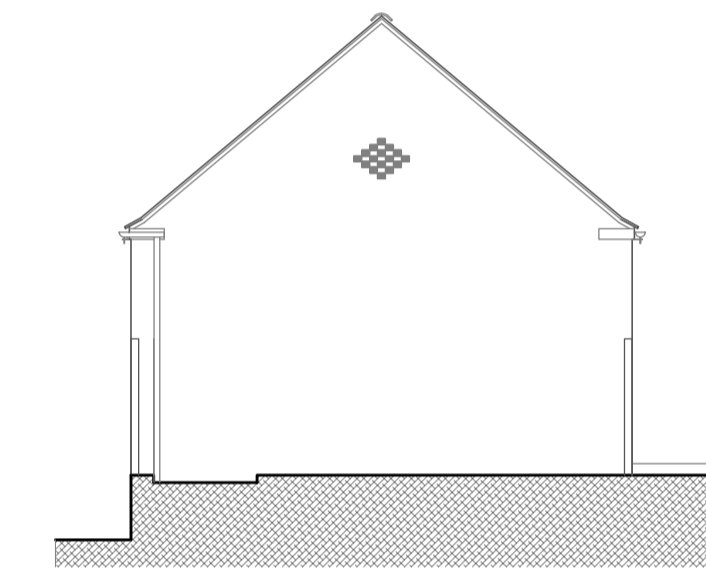

SOUTHEAST ELEVATION - PROPOSED GARAGE | 1:100

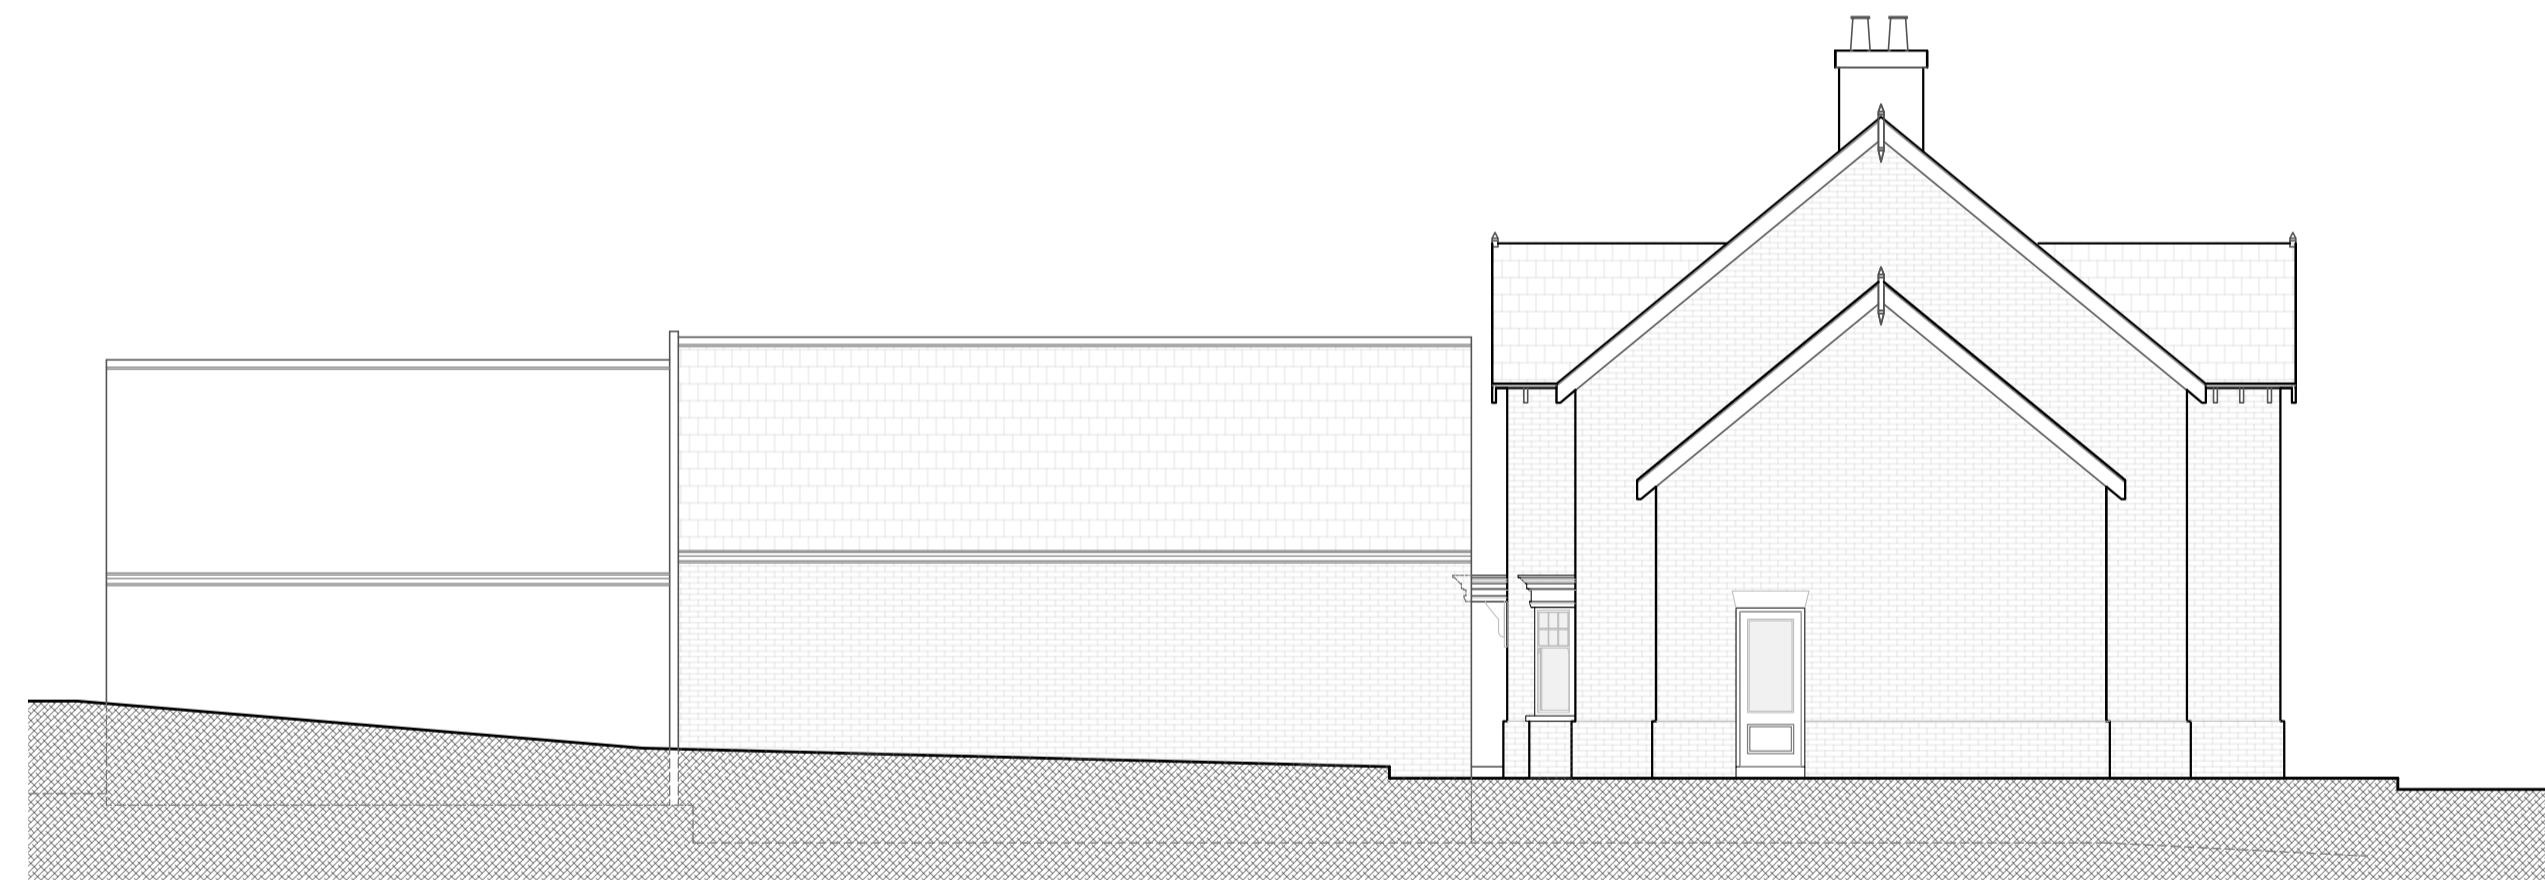

SOUTHWEST ELEVATION - PROPOSED | 1:100

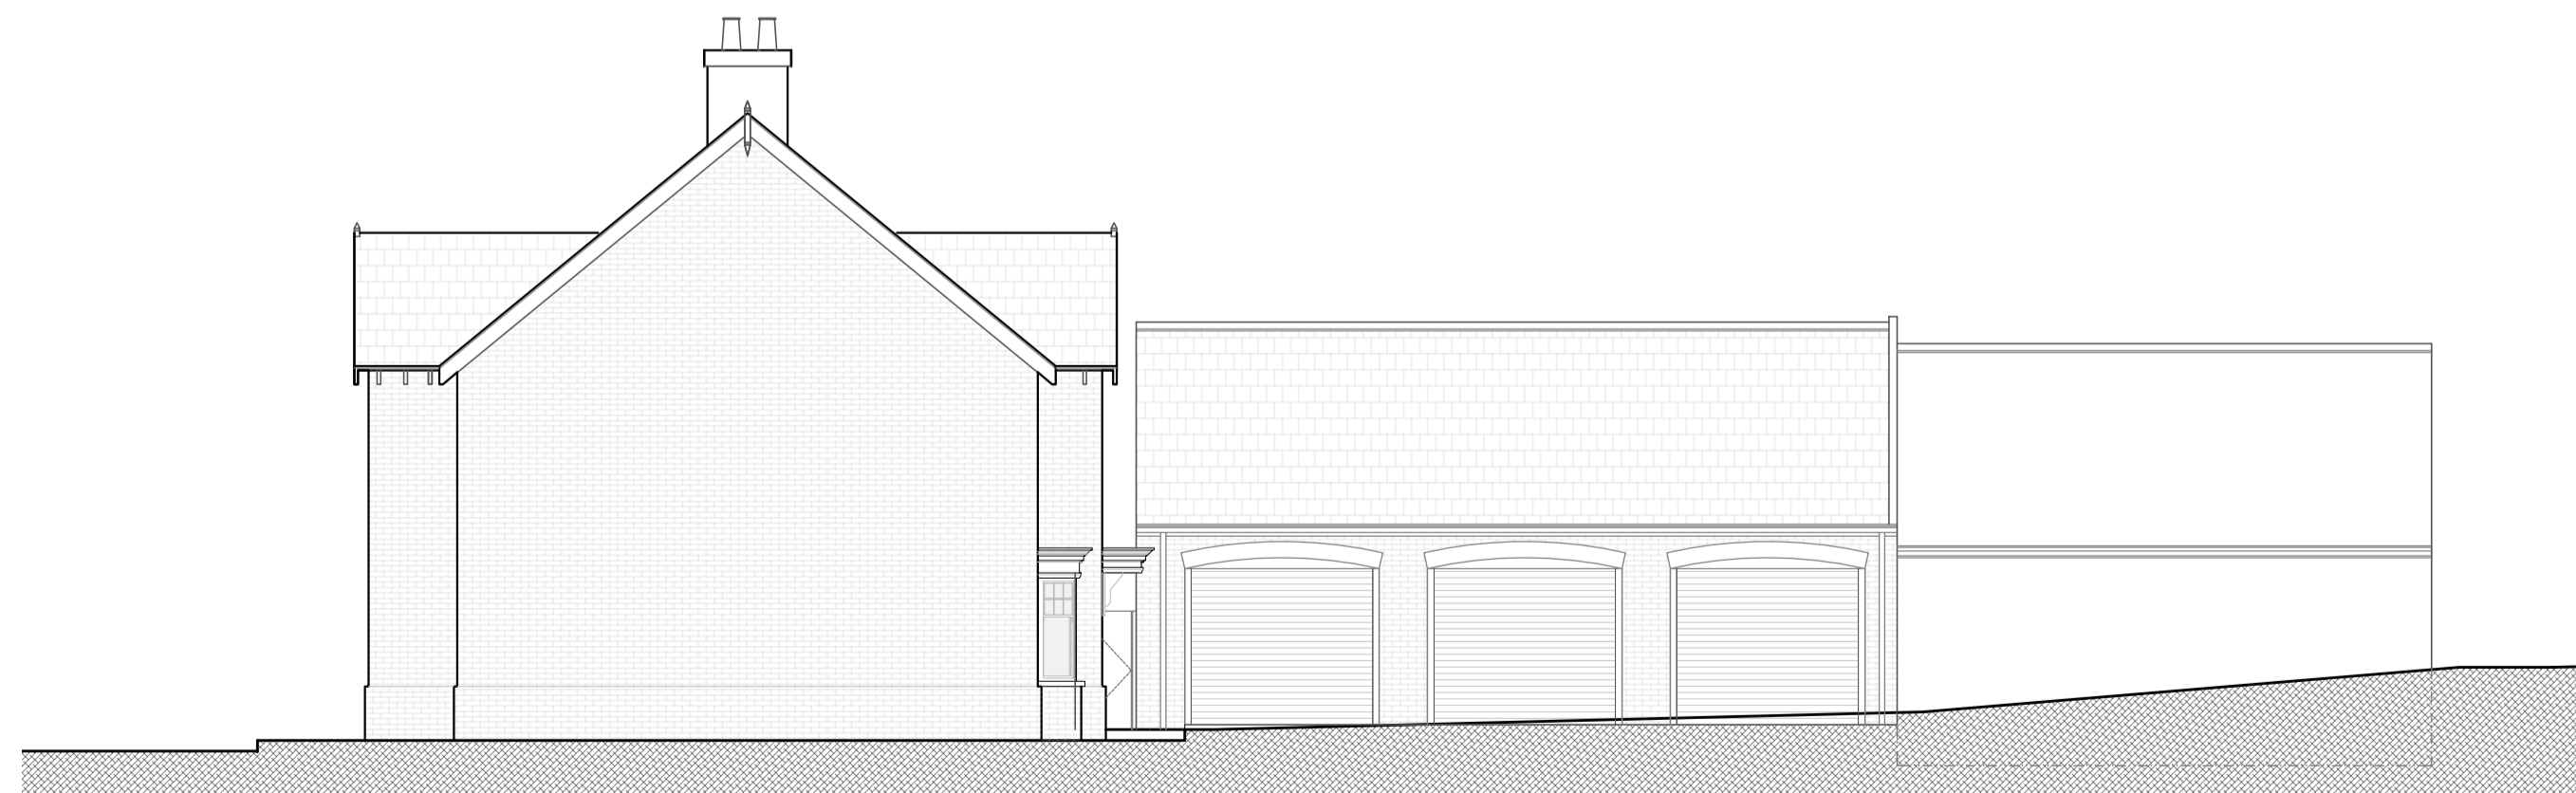

NORTHEAST ELEVATION - PROPOSED | 1:100

NOTE

1. Refer to figured dimensions, do not scale
2. The contractor must report any discrepancies to the Architect
3. All dimensions must be checked on site before proceeding
4. The Architects disclaim responsibility for variations made from this drawing without their written consent
5. Please ensure that there have been no additional revisions to this drawing before starting work
6. All products are to be used strictly in accordance with the manufacturer's instructions

Revisions

Revision A : 31.08.23: Plan mirrored, Ridge height reduced to match existing Farmhouse ridge

GUY TAYLOR ASSOCIATES
 NEWARK / MANCHESTER / DERBY
 Newark Studio
 T: 01636 605100
 Derby Studio
 T: 01332 477925
 Manchester Studio
 T: 0161 8261042
 www.guytaylorassociates.co.uk

Client
 MRS. T. TAYLOR

Project Title
 RESIDENTIAL DEVELOPMENT
 GLEBE FARM, GLEBE DRIVE, BURTON JOYCE, NOTTS

Drawing Title
 REPLACEMENT FARMHOUSE
 PLANS AND ELEVATIONS - PROPOSED

Scale	1:100 at A1	Job No	812.1160.4
Date	AUG 2023	Dwg No	FH(08)101
Drawn	DO	Rev	A

This design and drawing is the copyright of Guy St John Taylor Associates Limited and may not be reproduced in any form whatsoever without prior written consent. Issue of the drawing does not impart any real ownership or rights over the content.