



NOTE

1. Refer to figured dimensions, do not scale
2. The contractor must report any discrepancies to the Architect
3. All dimensions must be checked on site before proceeding
4. The Architects disclaim responsibility for variations made from this drawing without their written consent
5. Please ensure that there have been no additional revisions to this drawing before starting work
6. All products are to be used strictly in accordance with the manufacturer's instructions


Revisions

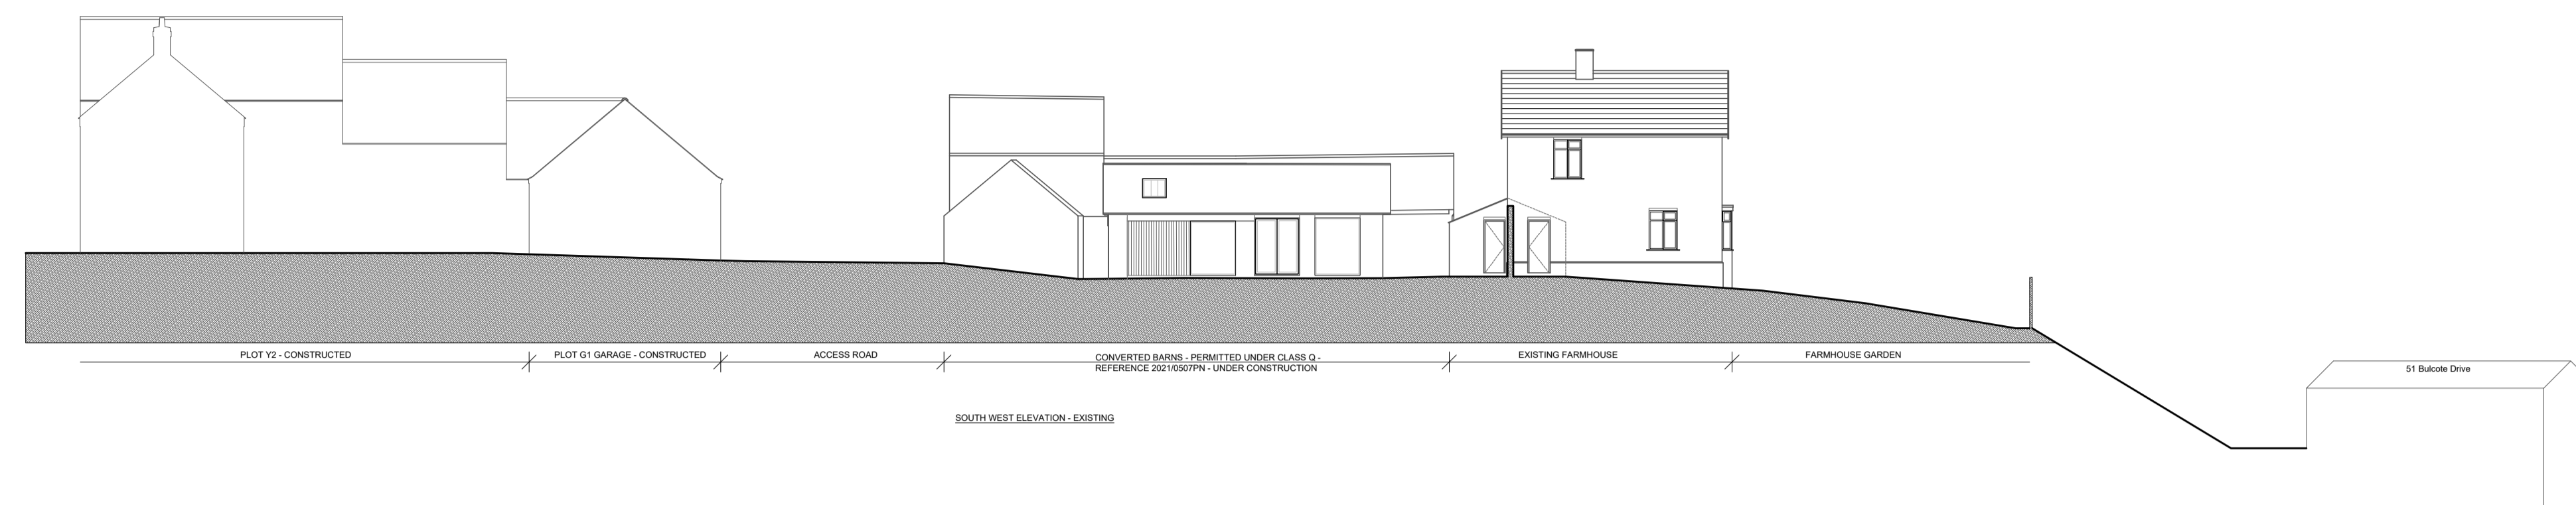

SOUTH WEST ELEVATION - EXISTING

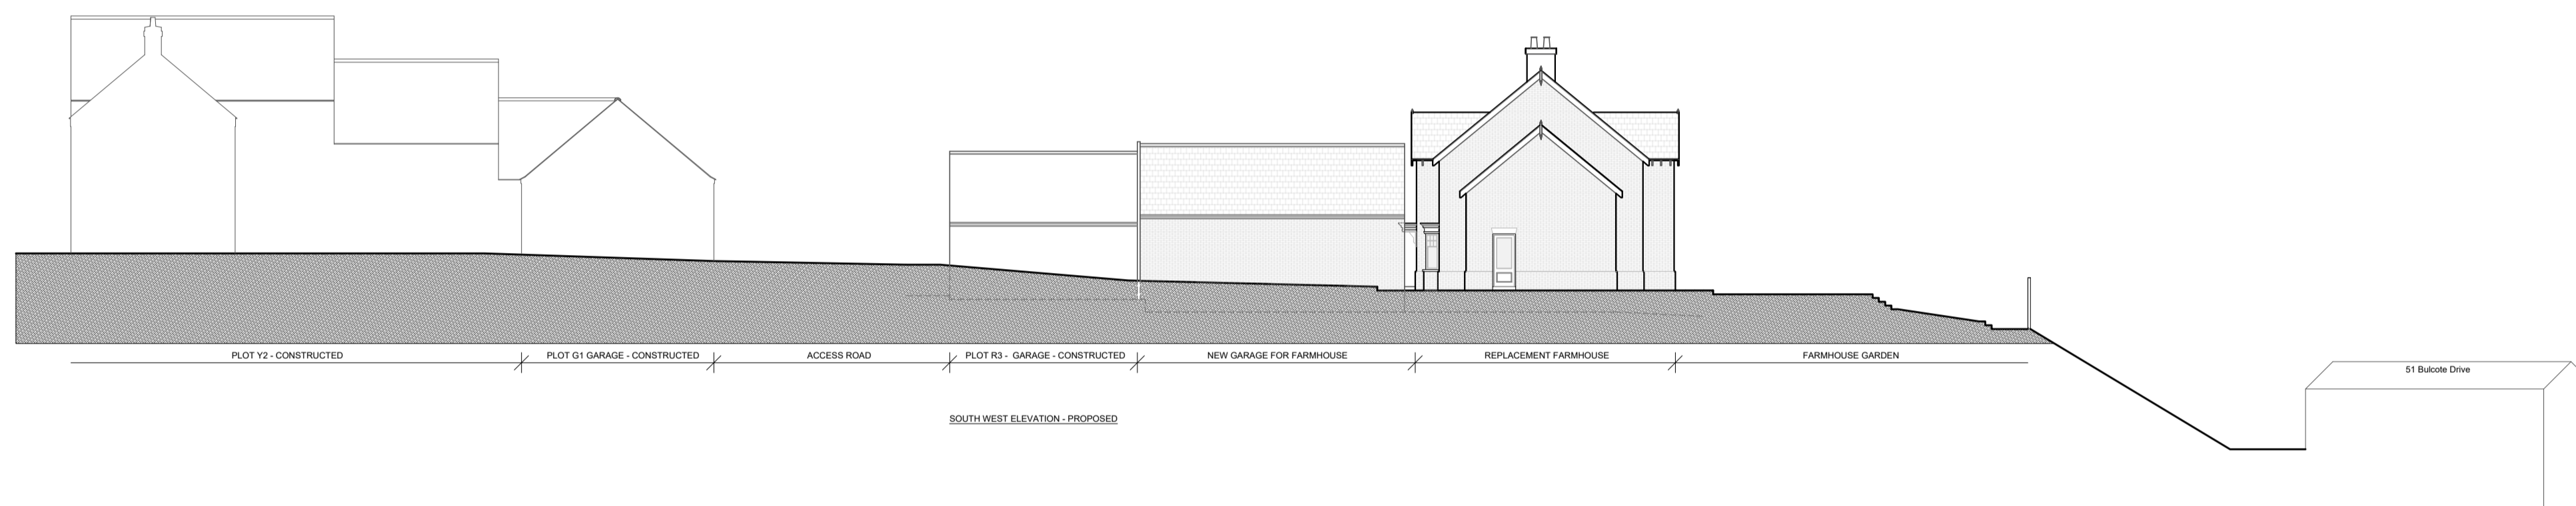

SOUTH WEST ELEVATION - PROPOSED

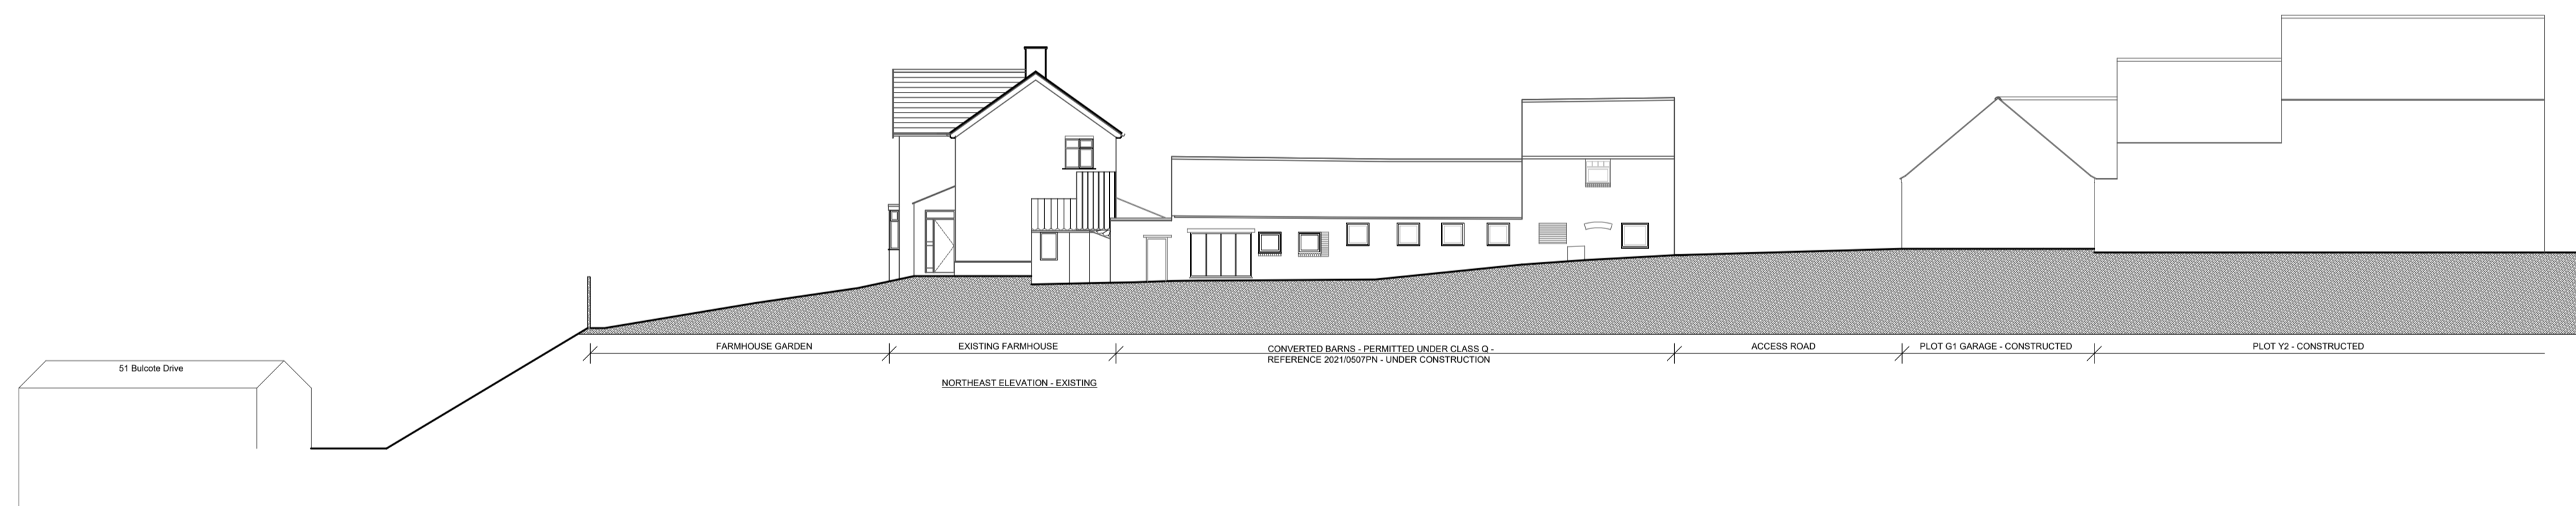

NORTHEAST ELEVATION - EXISTING



NORTHEAST ELEVATION - PROPOSED

**GUY TAYLOR**  
ASSOCIATES  
NEWARK / MANCHESTER / DERBY  
www.guytaylorassociates.co.uk

Newark Studio  
t: 01636 605100

Derby Studio  
t: 01332 477925

Manchester Studio  
t: 0161 8261042

Client  
**MRS. T. TAYLOR**

Project Title  
**RESIDENTIAL DEVELOPMENT  
GLEBE FARM, GLEBE DRIVE, BURTON JOYCE, NOTTS**

Drawing Title  
**REPLACEMENT FARMHOUSE  
LONG ELEVATIONS (SW AND NE)  
EXISTING AND PROPOSED - SHEET 1**

Scale	1:200 at A1	Job No	812.1160.4
Date	AUG 2023	Dwg No	FH(08)201
Drawn	DO	Rev	--

This design and drawing is the copyright of Guy St John Taylor Associates Limited and may not be reproduced in any form whatsoever without prior written consent. Issue of the drawing does not impart any real ownership or rights over the content.