




0 1m 2m 3m 4m 5m  
 1:50 SCALE BAR

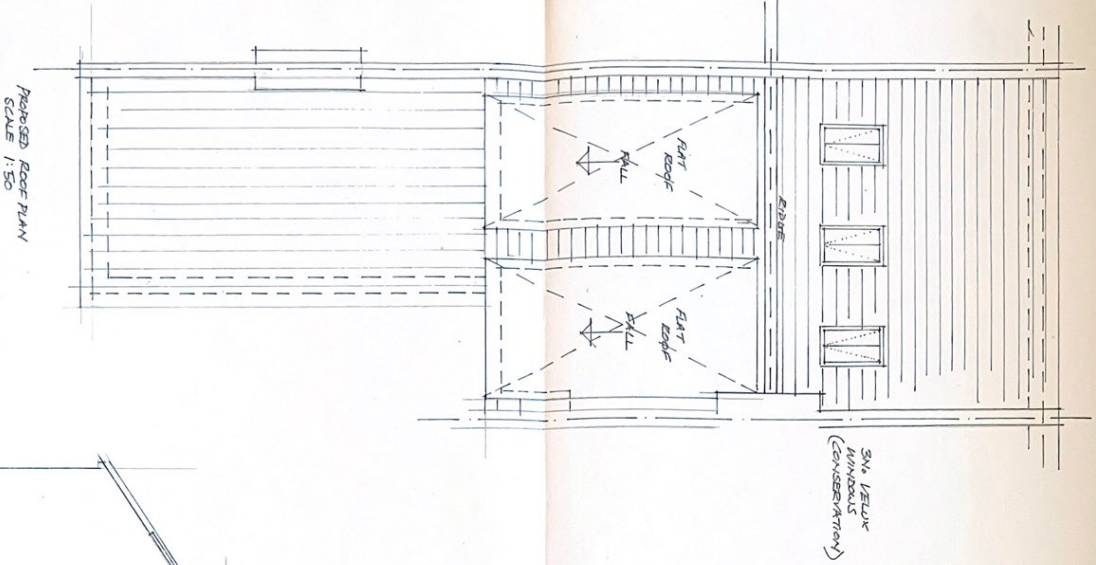

PROPOSED ROOF PLAN  
 SCALE 1:50

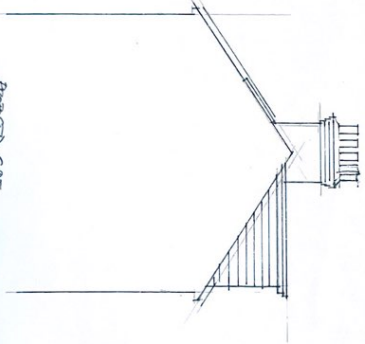


PROPOSED SIDE  
 ELEVATION SCALE 1:100

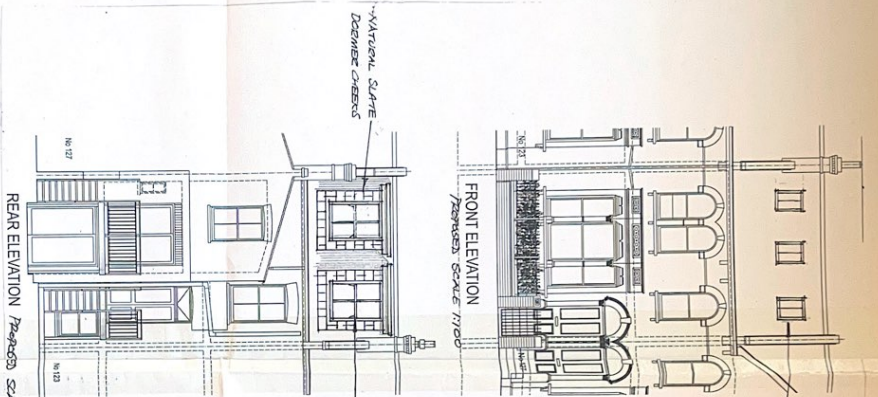

REAR ELEVATION PROPOSED SCALE 1:100

SCALE BAR

3/4\"/>

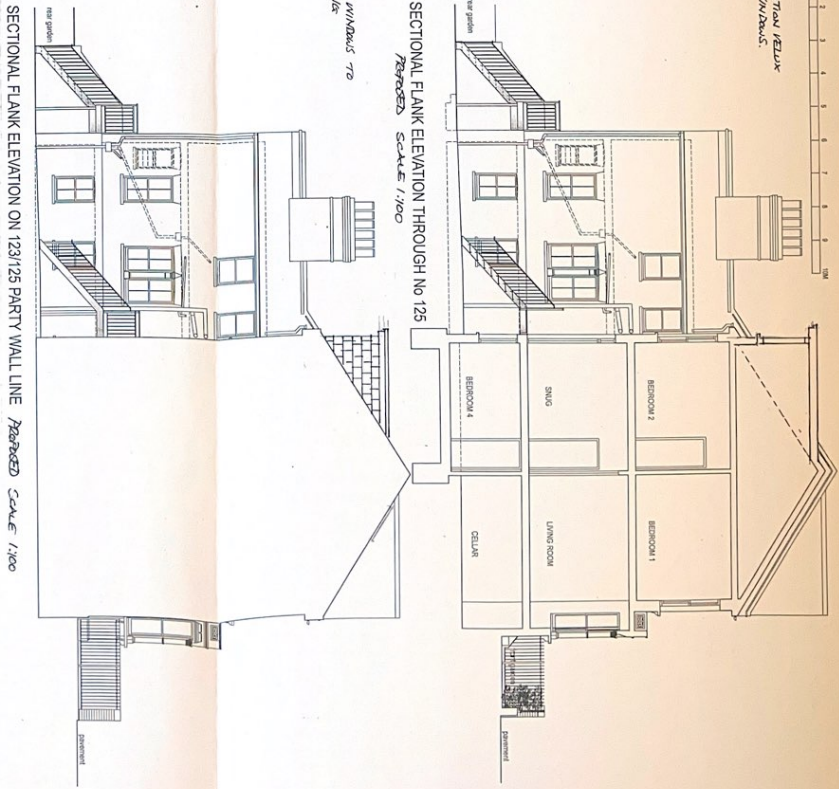

SECTIONAL FLANK ELEVATION THROUGH NO 125  
 PROPOSED SCALE 1:100

SECTIONAL FLANK ELEVATION ON 123/125 PARTY WALL LINE  
 PROPOSED SCALE 1:100

CLIENT AND ADDRESS  
 PAUL HOPKINSON  
 125 ALGERNON ROAD LEVISHAM SE 13 7AA


PROPOSAL  
 LOFT CONVERSION

REQUIRE  
 PROPOSED ELEVATIONS AND ROOF PLAN


SCALE 1:50 1:100 DATE A15 03

DRAWING NO. 23/09/003


EXISTING FIRST FLOOR PLAN  
SCALE 1/50

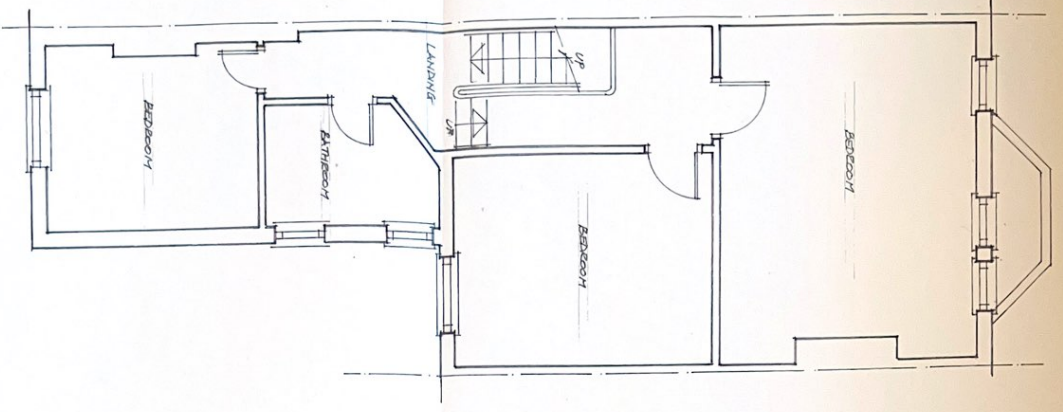


REAR ELEVATION

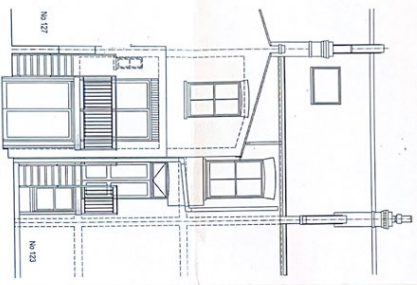


FRONT ELEVATION

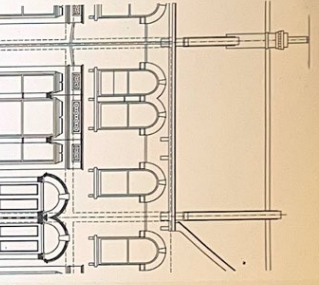


SECTIONAL FLANK ELEVATION ON 123/125 PARTY WALL LINE

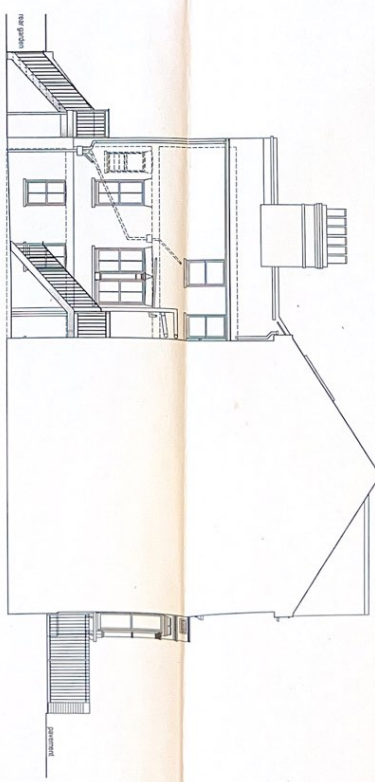





SECTIONAL FLANK ELEVATION THROUGH NO 125

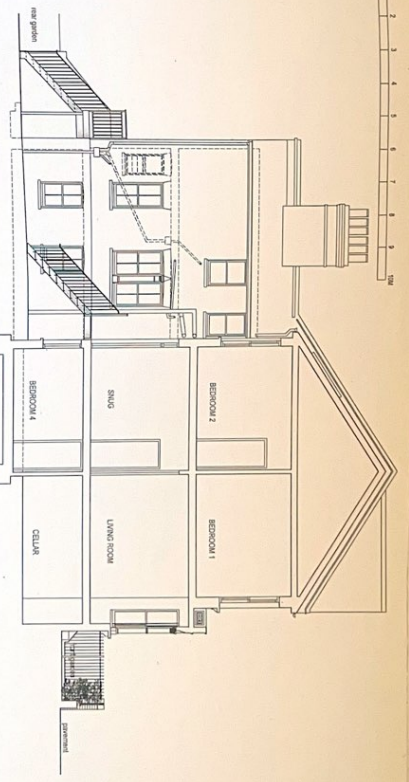

EXISTING SIDE ELEVATION SCALE 1/50

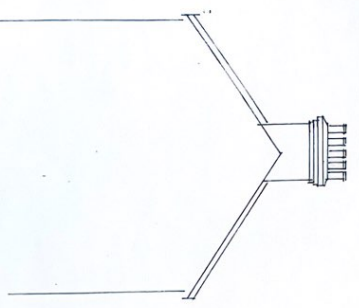

CLIENT AND ADDRESS PAUL HOBKINSON 125 ALGERNON ROAD SE 18 7AP	
PROJECT LOFT CONVERSION	
DRAWING EXISTING FIRST FLOOR PLAN AND ELEVATIONS	
SCALE 1:50 1:100	DATE MAY. 03
DRAWN BY PD/06/02.	

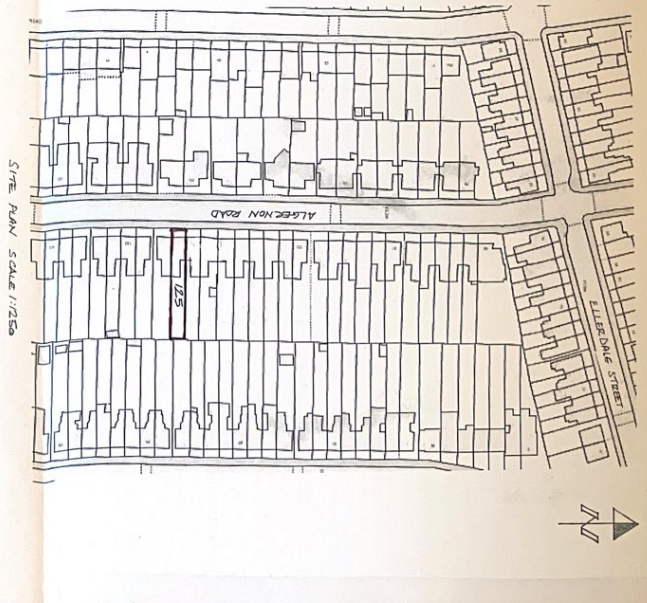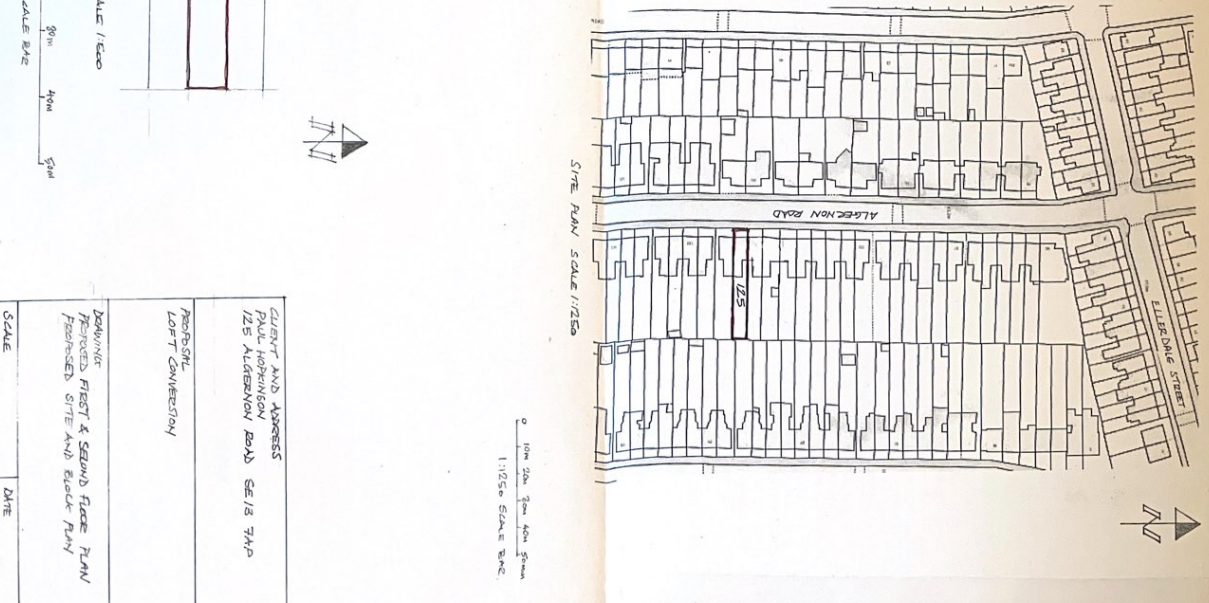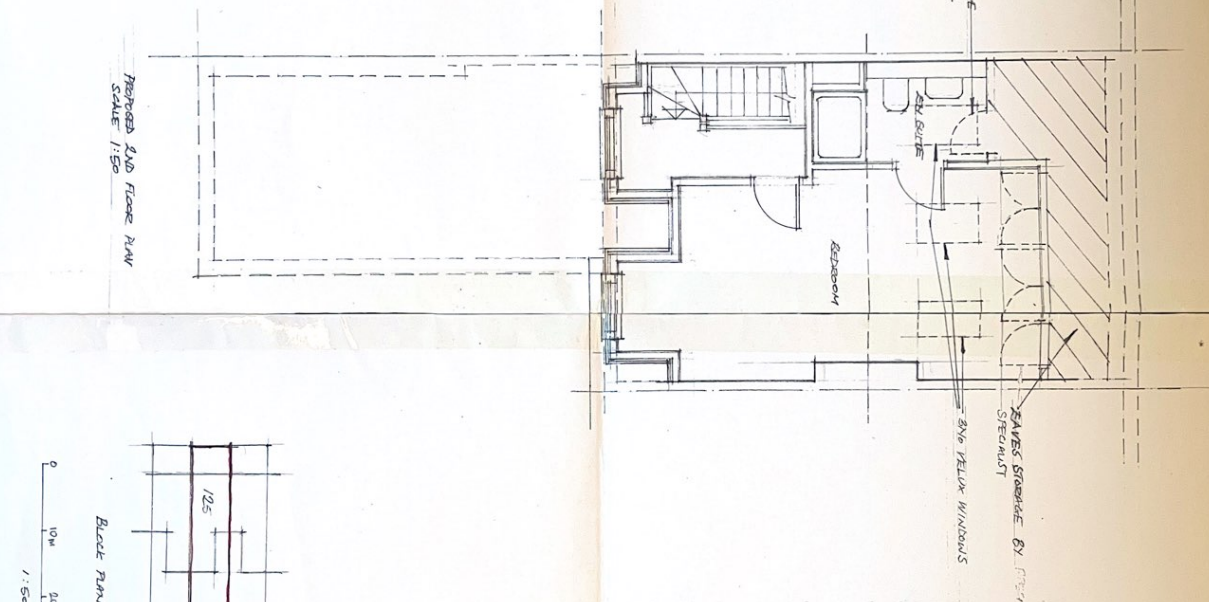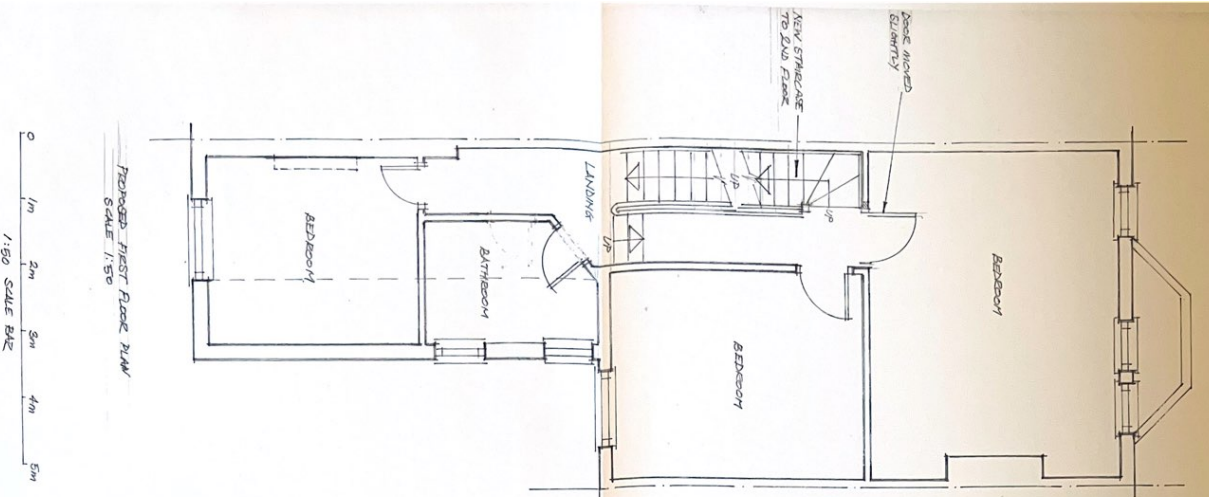

CLIENT AND ADDRESS	
SALVADOREAN 125 ALGECNON ROAD SE/1/3 TWP	
PROJECT NAME	
LOFT CONVERSION	
DRAWN BY	
PROPOSED FIRST & SECOND FLOOR PLAN PROPOSED SITE AND BLOCK PLAN	
SCALE	DATE
1:50	11/15/25
Detail	
P3/08/001	