


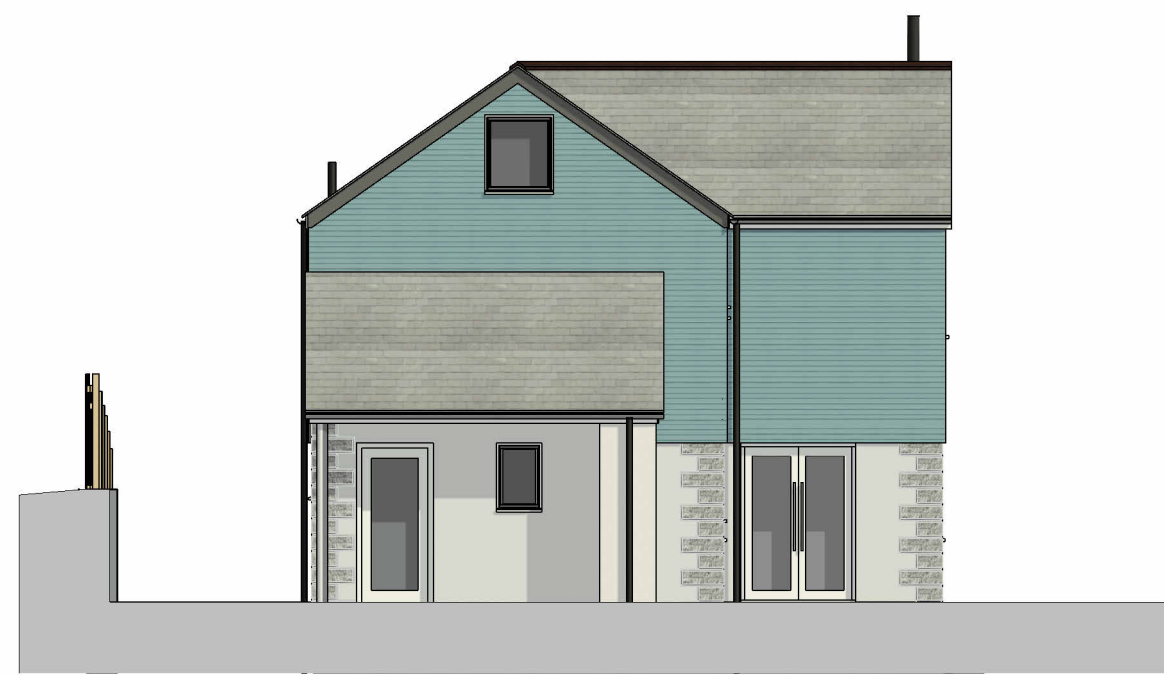

1 South West Elevation
1 : 100




2 North West Elevation
1 : 100




3 North East Elevation
1 : 100




4 South East elevation
1 : 100

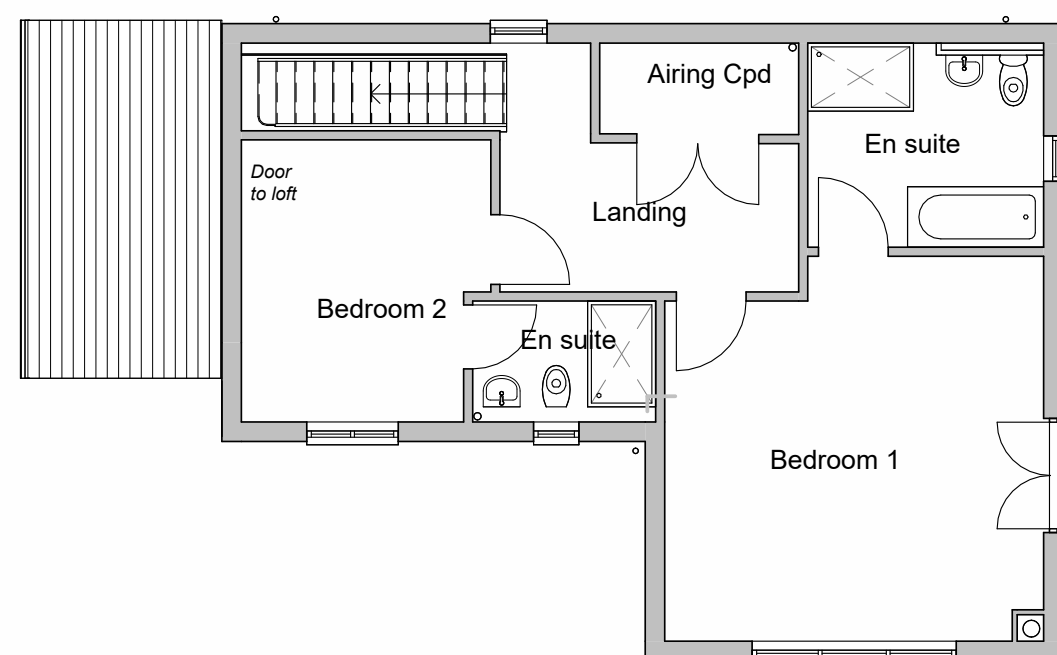


6 First Floor
1 : 100

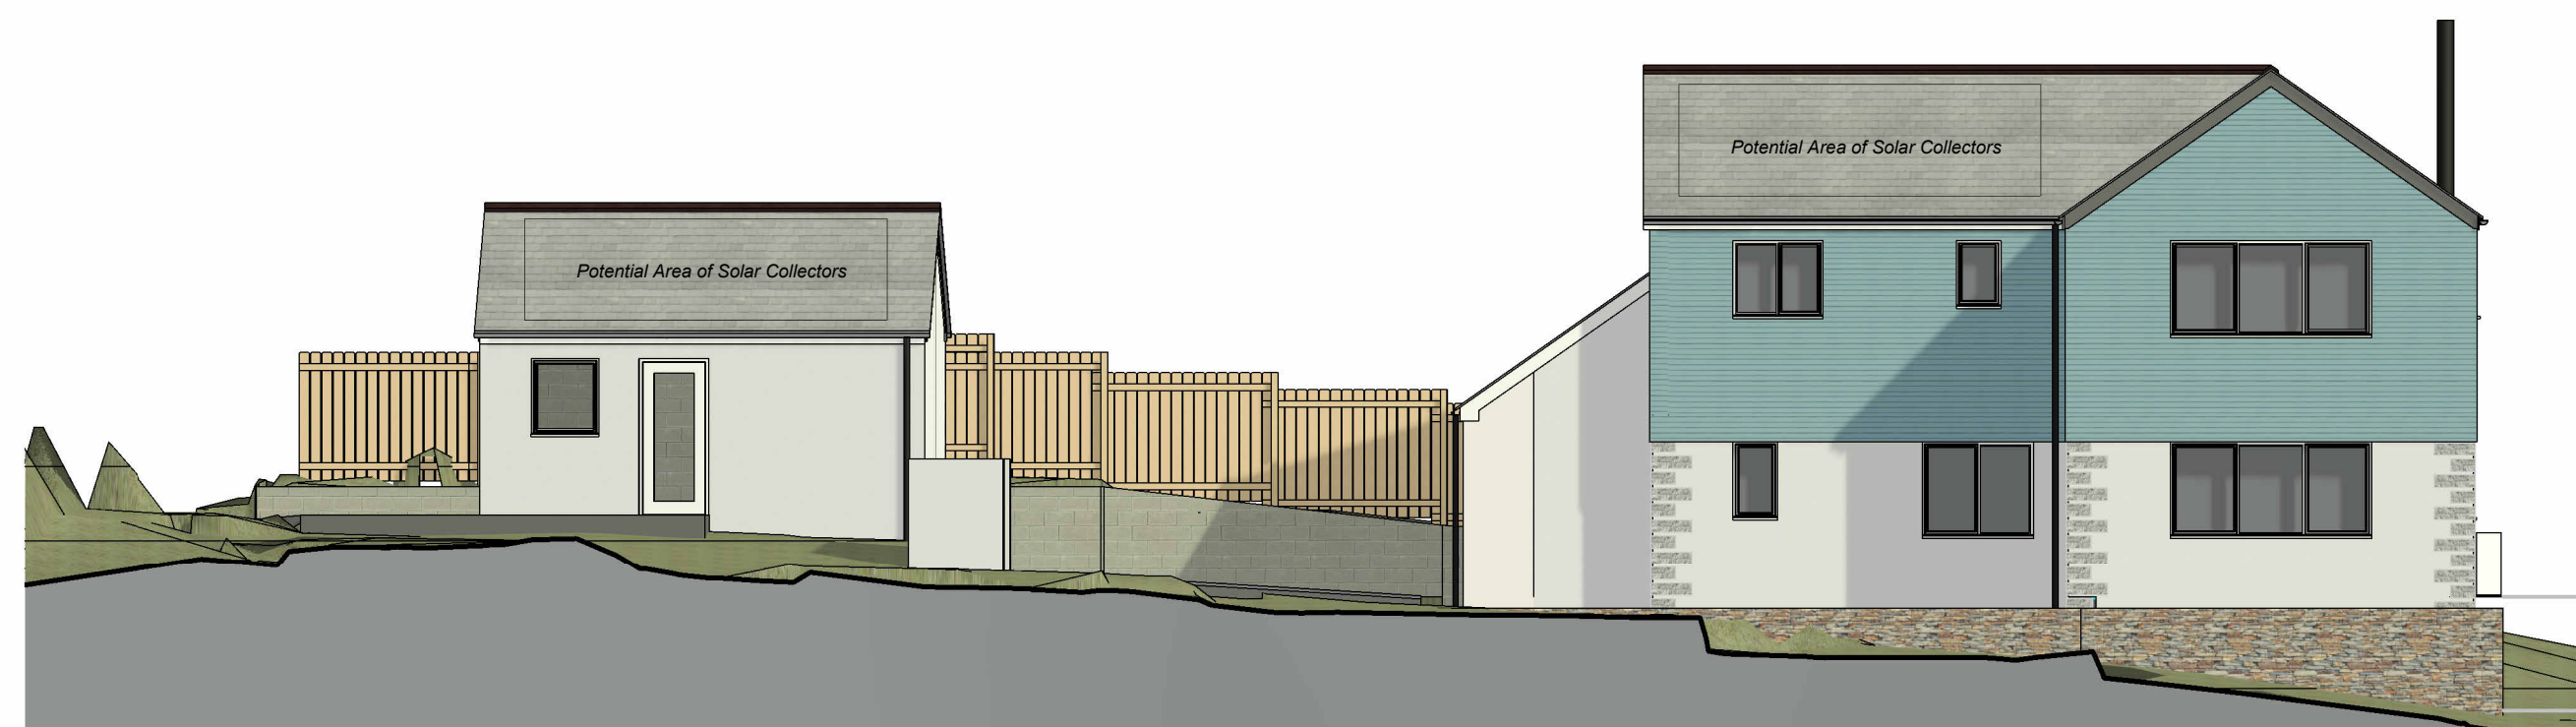


8 South West Elevation Long Elevation
1 : 100

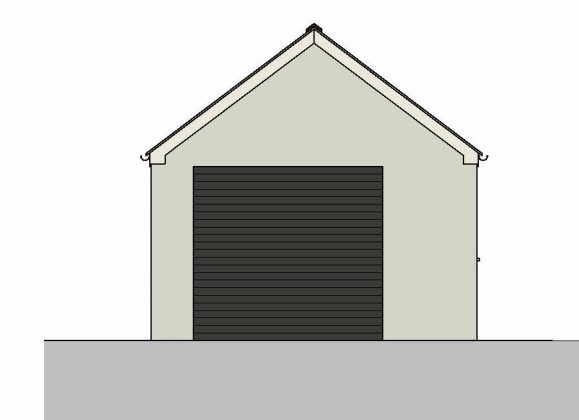

9 Garage N West Elevation
1 : 100

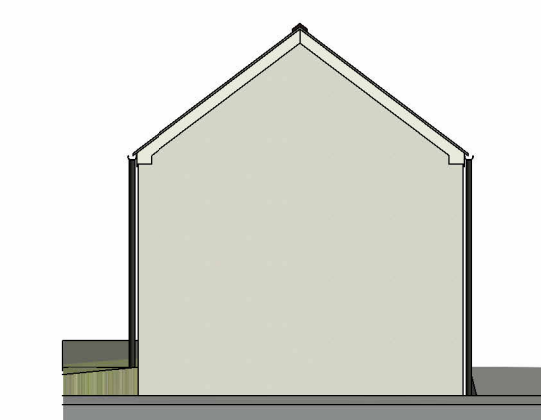

11 Garage S East Elevation
1 : 100

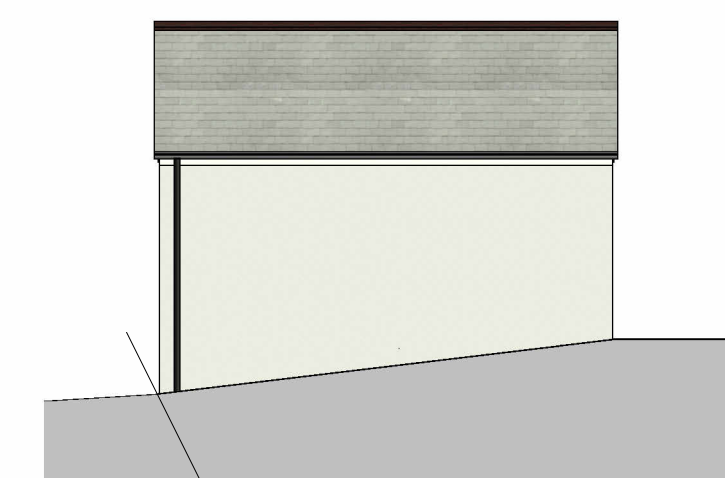

10 Garage N East Elevation
1 : 100

MATERIALS

ROOF: Natural slate with blue/black ridge tiles

WALLS: Painted render with granite quoins blue/green cladding

BOUNDARIES: 1.8m high timber fence on stone faced walls or natural beech hedge as noted


WINDOWS: UPVC white

DOORS: UPVC white and blue/green


FASCIAS & SOFFITS: UPVC white

GARAGE DOORS: Black

RAINWATER GOODS: UPVC - black

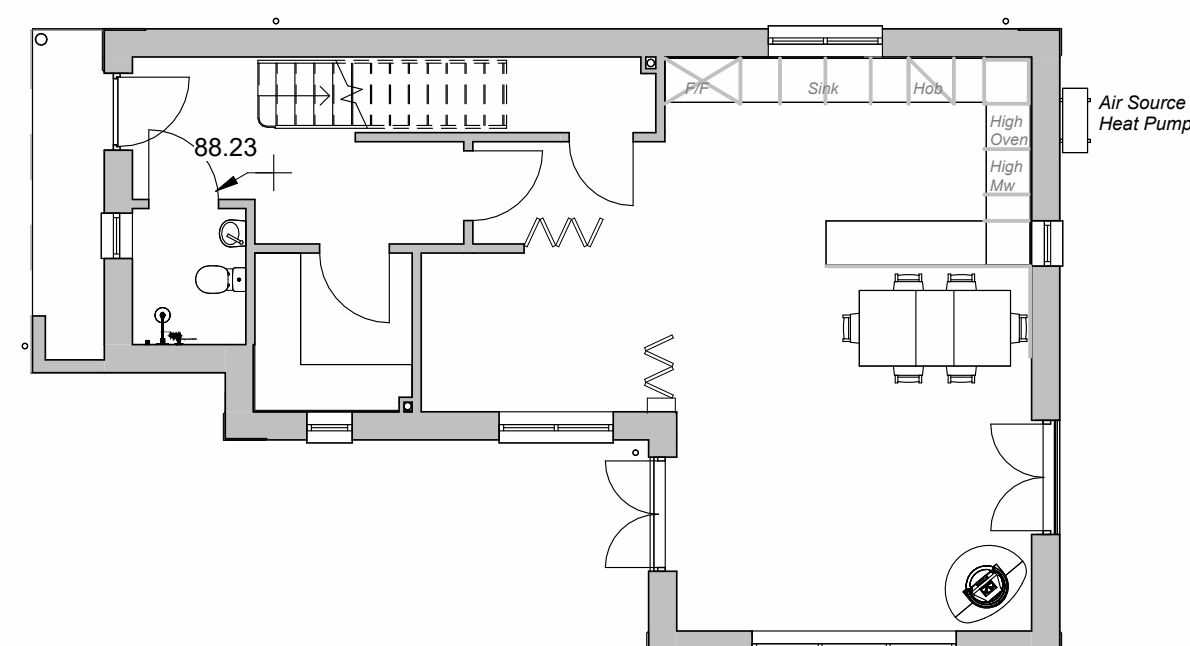

5 Ground Floor
1 : 100

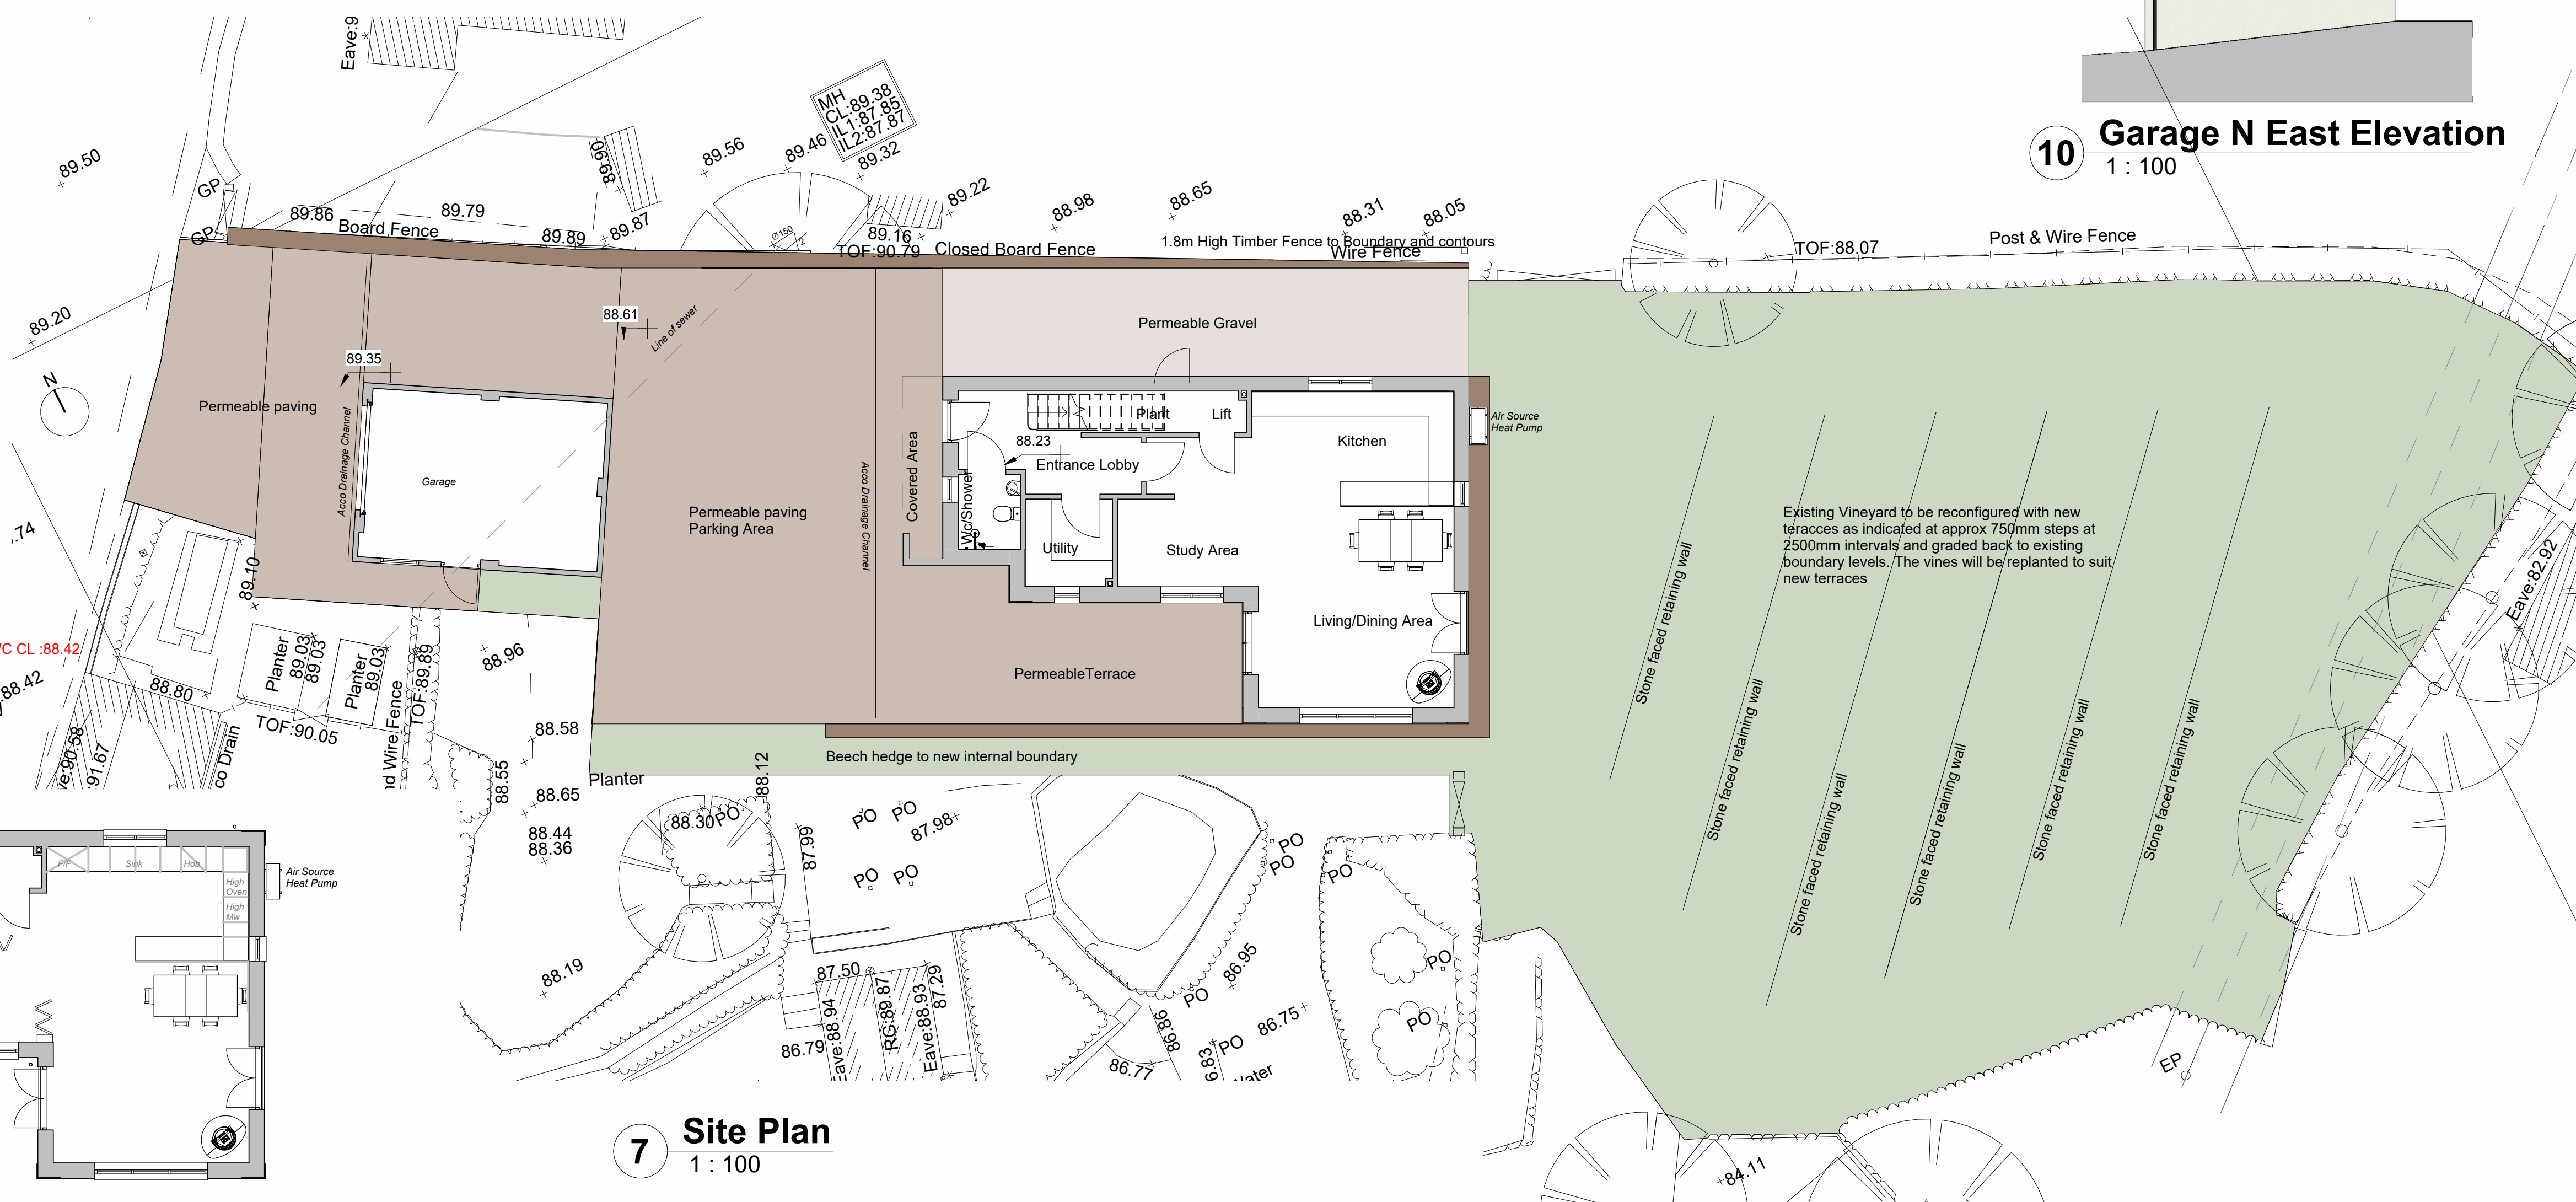


7 Site Plan
1 : 100

E	Jan 23	Fenestration Changes	PT
D	10/21	Design update	TH
C	08/21	Design update	TH
B	Date 2	Design Update	TH
A	06/21	Design Update	TH

Rev	Date	Comment	By
		Original Drawing Size	A1

This drawing is copyright © and may not be altered, traced, copied, photographed or used for any purpose other than that for which it is issued without written permission from Atelier 3 Limited. Figured dimensions only to be taken from this drawing. Do not scale from this drawing for construction purposes. The Main Contractor and/or specialists are to check all dimensions on site and report discrepancies to Atelier 3 Limited. All details shown on this drawing are based upon typical site conditions related to the area. No responsibility can be accepted for abnormal conditions unless reported to Atelier 3 Limited, so that design amendments may be considered.

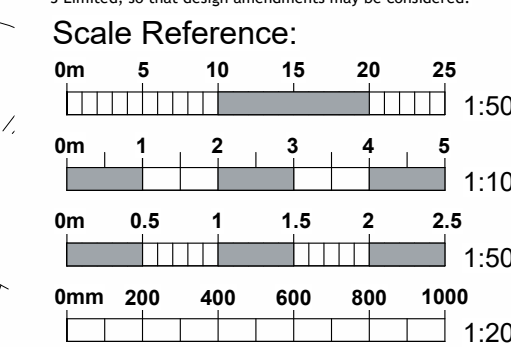

atelier3

Hamilton House, The Platt
Wadebridge, Cornwall
PL27 7AD
tel: 01208 895536
fax: 01208 895025
email: info@atelier3.co.uk
web: www.atelier3.co.uk

RIBA
Chartered Practice

Client
Mr D Lobban and Ms J Pile

Project
Proposed Dwelling land at Aldor, Rilla Mill

Drawing
Proposed Drawings
(As Approved 16/02/2023 Ref: PA23/00636)

Scale	Date	Drawn by	Checked by
1 : 100	Jan 23	TH	Checker

PLANNING

Job No.	Status	Drawing No.	Revision
20/0049	PL	planning	E