




1 Existing West Elevation
Scale: 1:50

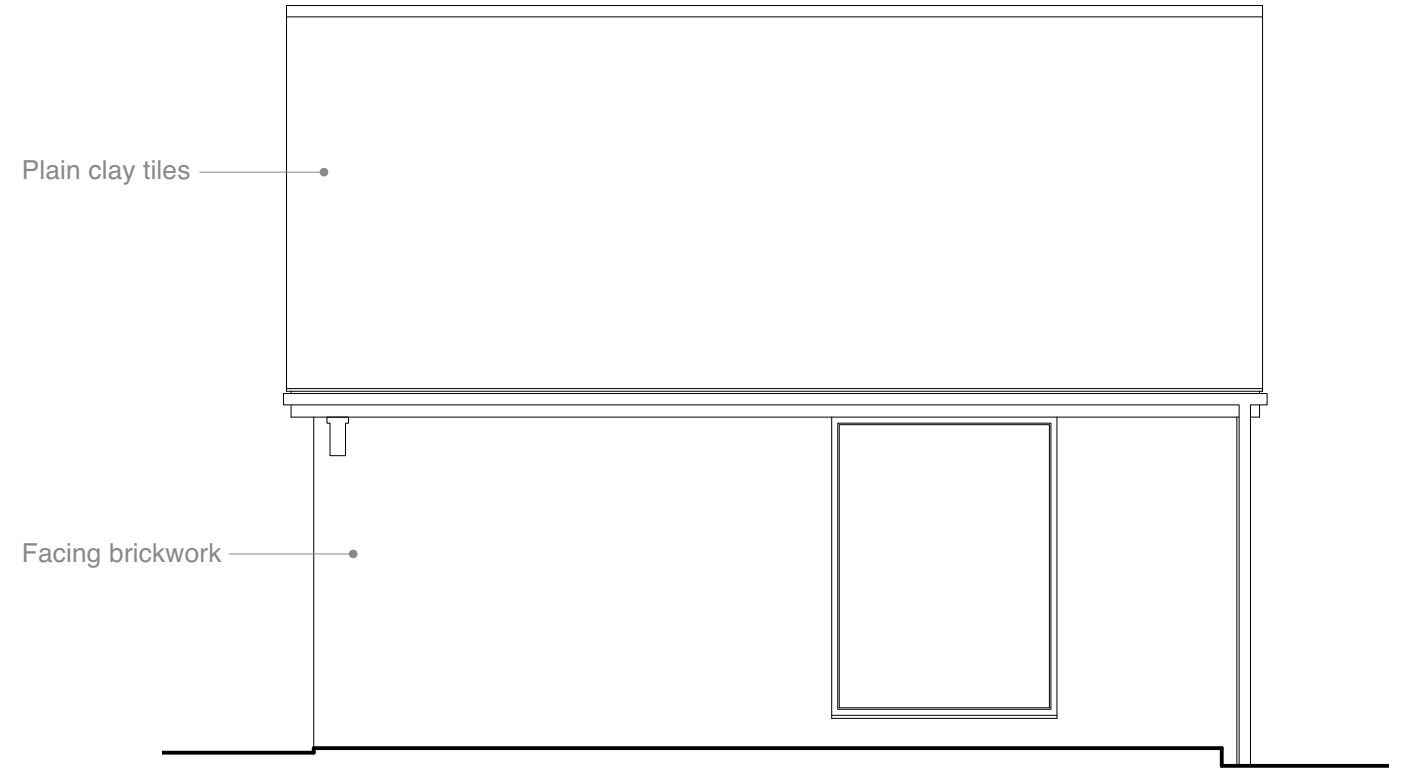

2 Proposed South Elevation
Scale: 1:50

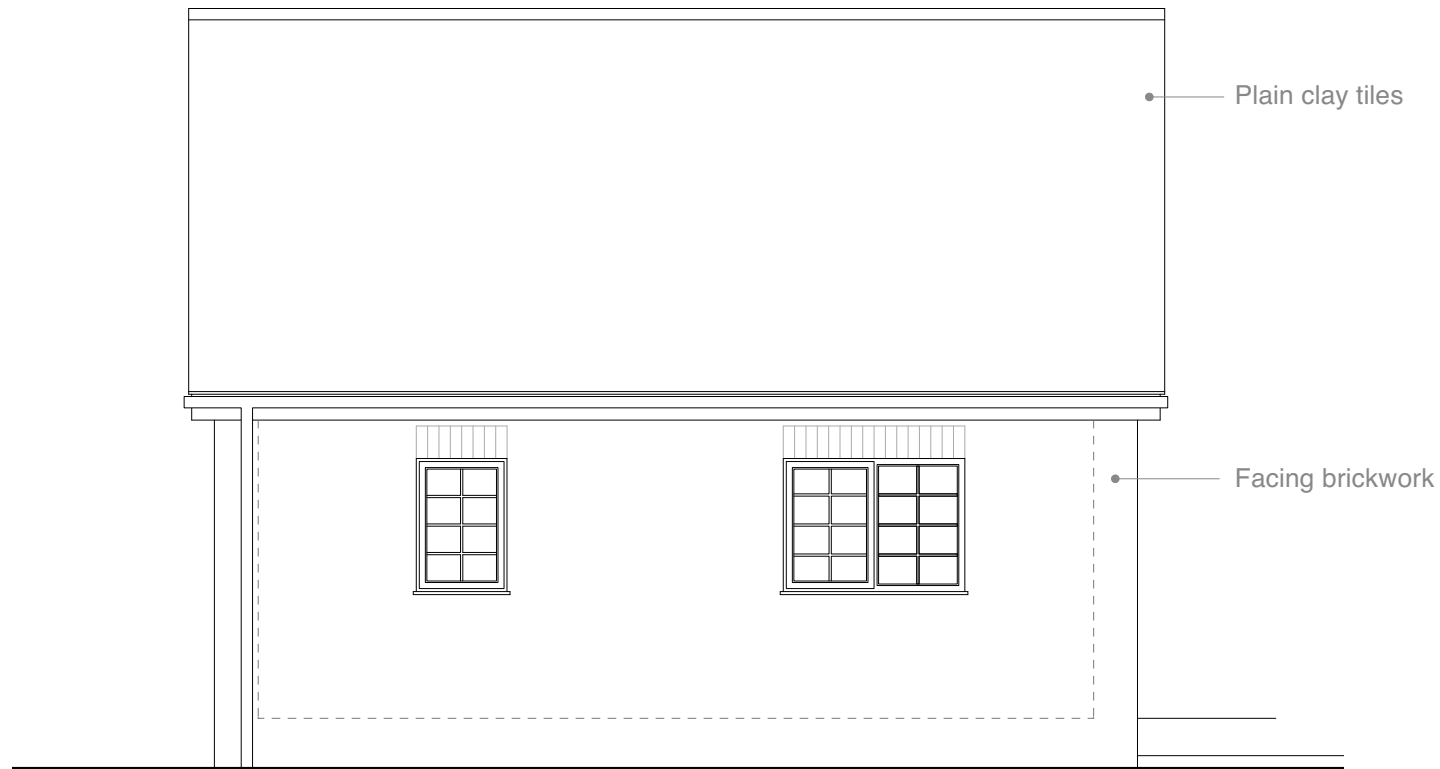

3 Proposed North Elevation
Scale: 1:50

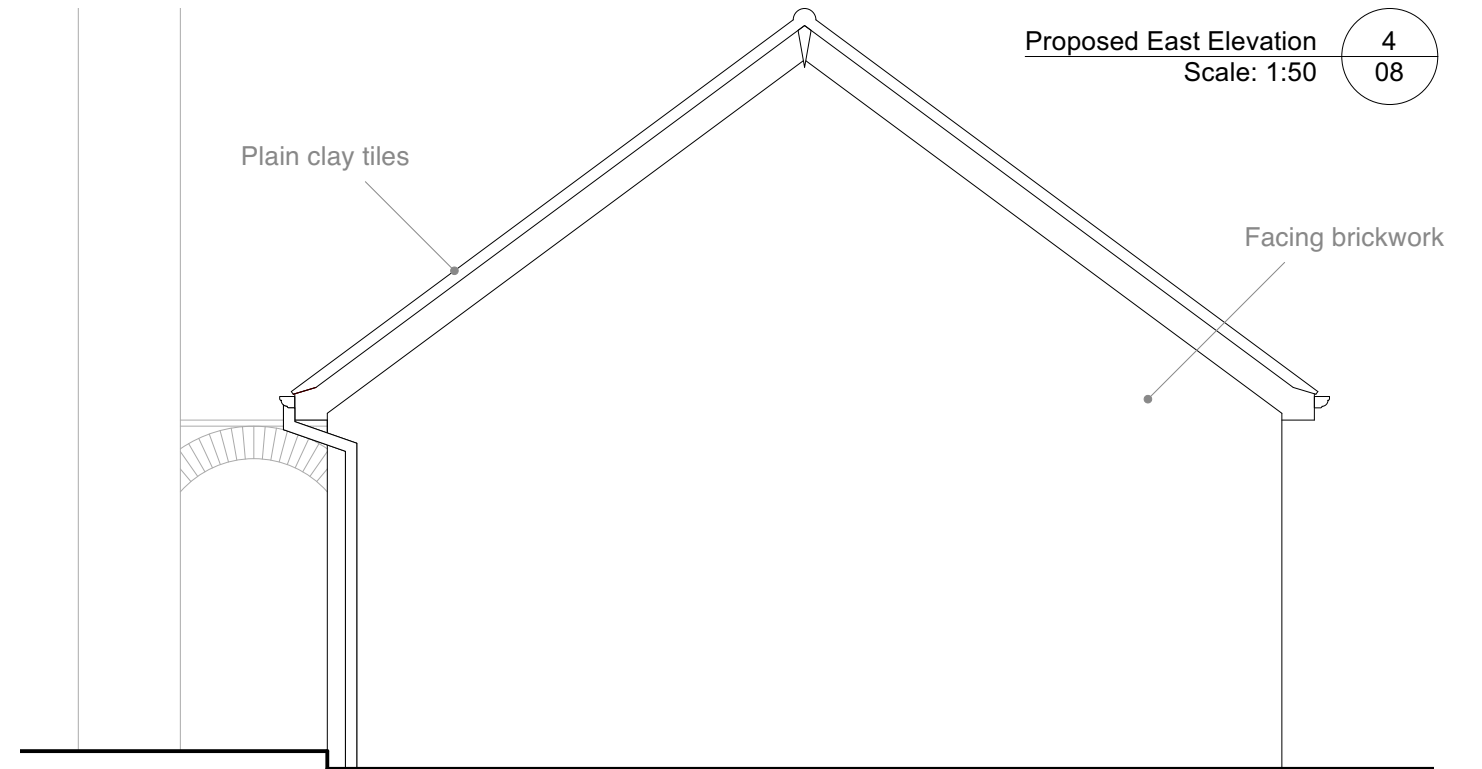

4 Proposed East Elevation
Scale: 1:50



Project Pine Trees House, Cottagers Lane, Hordle, SO41 0FE	Drawing Converted Garage Existing Elevations	Date 20.06.23	Scale on A3 1:50	Dwg No 2098.08
		All dimensions to be checked not scaled Ensure this is the current relevant drawing Read against other relevant drawings © 2021 DUA Architecture - All Rights Reserved		
		8 Brearley House 278 Lymington Road Christchurch Dorset BH23 5ET 01425 278 252 architects@duastudio.com www.duastudio.com www.newforeshouses.com		