




1 Existing Front Elevation  
000\_301 1:50 @ A1 / 1:100 @ A3



2 Existing Rear Elevation  
000\_301 1:50 @ A1 / 1:100 @ A3

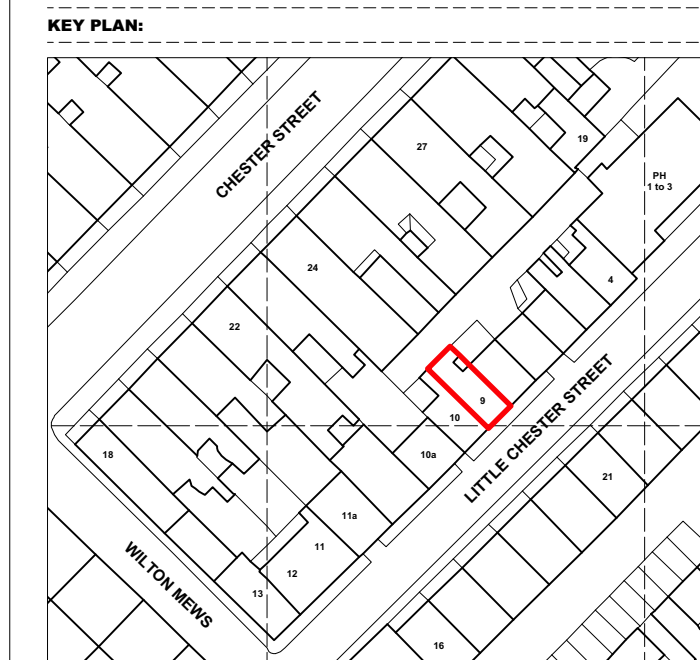

**LEGEND:**

Existing walls & Neighbouring Properties

Elevation key  
D  
C  
B  
A

- MATERIAL NOTES:**
- 1. Brick - Yellow / London stock
  - 2. Brick - Painted White
  - 3. Render - White
  - 4. Timber Sash Window - Single Glazed
  - 5. Timber Door
  - 6. Lead Cladding (Painted)
  - 7. Slate Roof Tiles
  - 8. Non-original rooftop water tank lined with roofing felt

# PLANNING

Project No. 23012

Client

Date May 2023  
Scale 1:50 @ A1 / 1:100 @ A3

Project 9 Little Chester Street, London, SW1X 7AL

Drawing Title: Existing Front & Rear Elevations

Drawing No. 000\_301 Rev.

Drawn PJH Approved RD Signed AA

# STUDIO THREE

177 Wardour Street, London, W1 www.studiothreearchitects.com

Studio Three Architects Limited. No implied license exists. This drawing should not be used to calculate areas for the purposes of valuation. All dimensions to be checked on site by the contractor and such dimensions to be their responsibility. Do not scale drawings. All work must comply with relevant British Standards and Building Regulations requirements. Drawing errors and omissions to be reported to the architect.

