



Notes


THIS SURVEY HAS BEEN PREPARED WITH A SCALING ACCURACY FOR A PLOT AT A SCALE OF 1/50  
 THE CO-ORDINATES ARE DERIVED FROM THE ORDNANCE SURVEY ACTIVE STATION NETWORK OSTN15 (BASE STATION ST01)

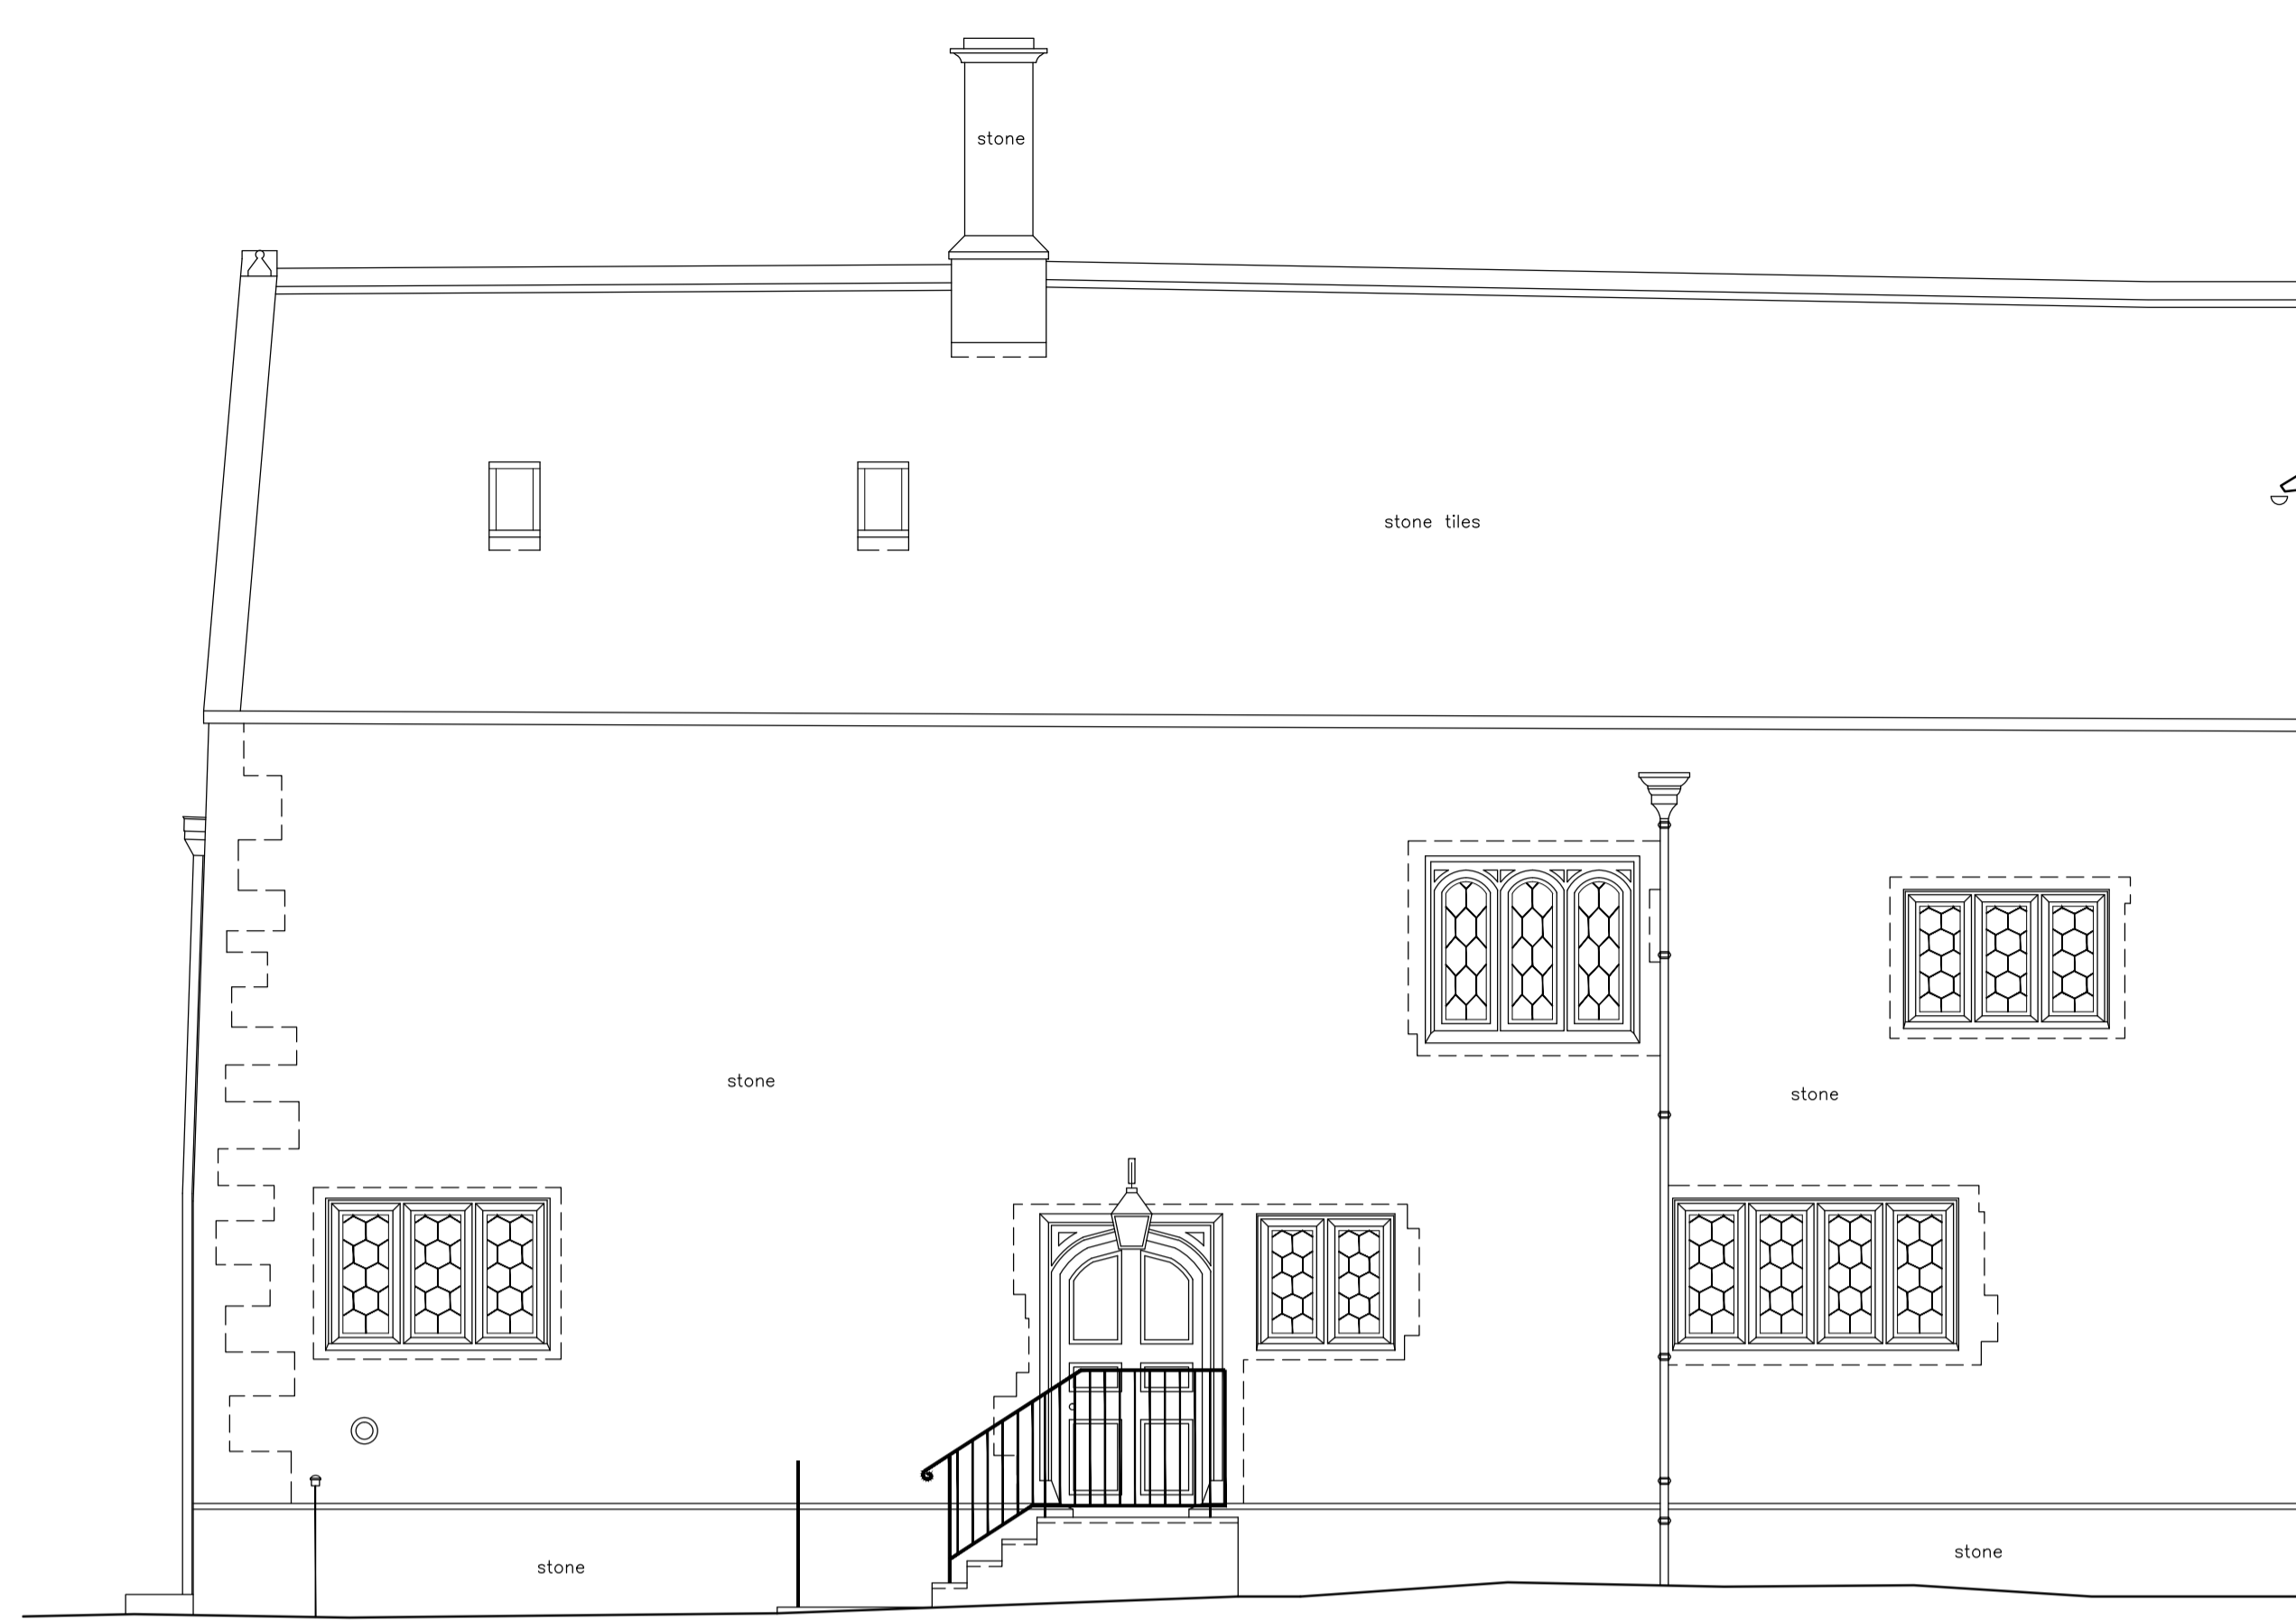


NORTH EAST ELEVATION (West Wing)  
 Δ 154.00m A.O.D

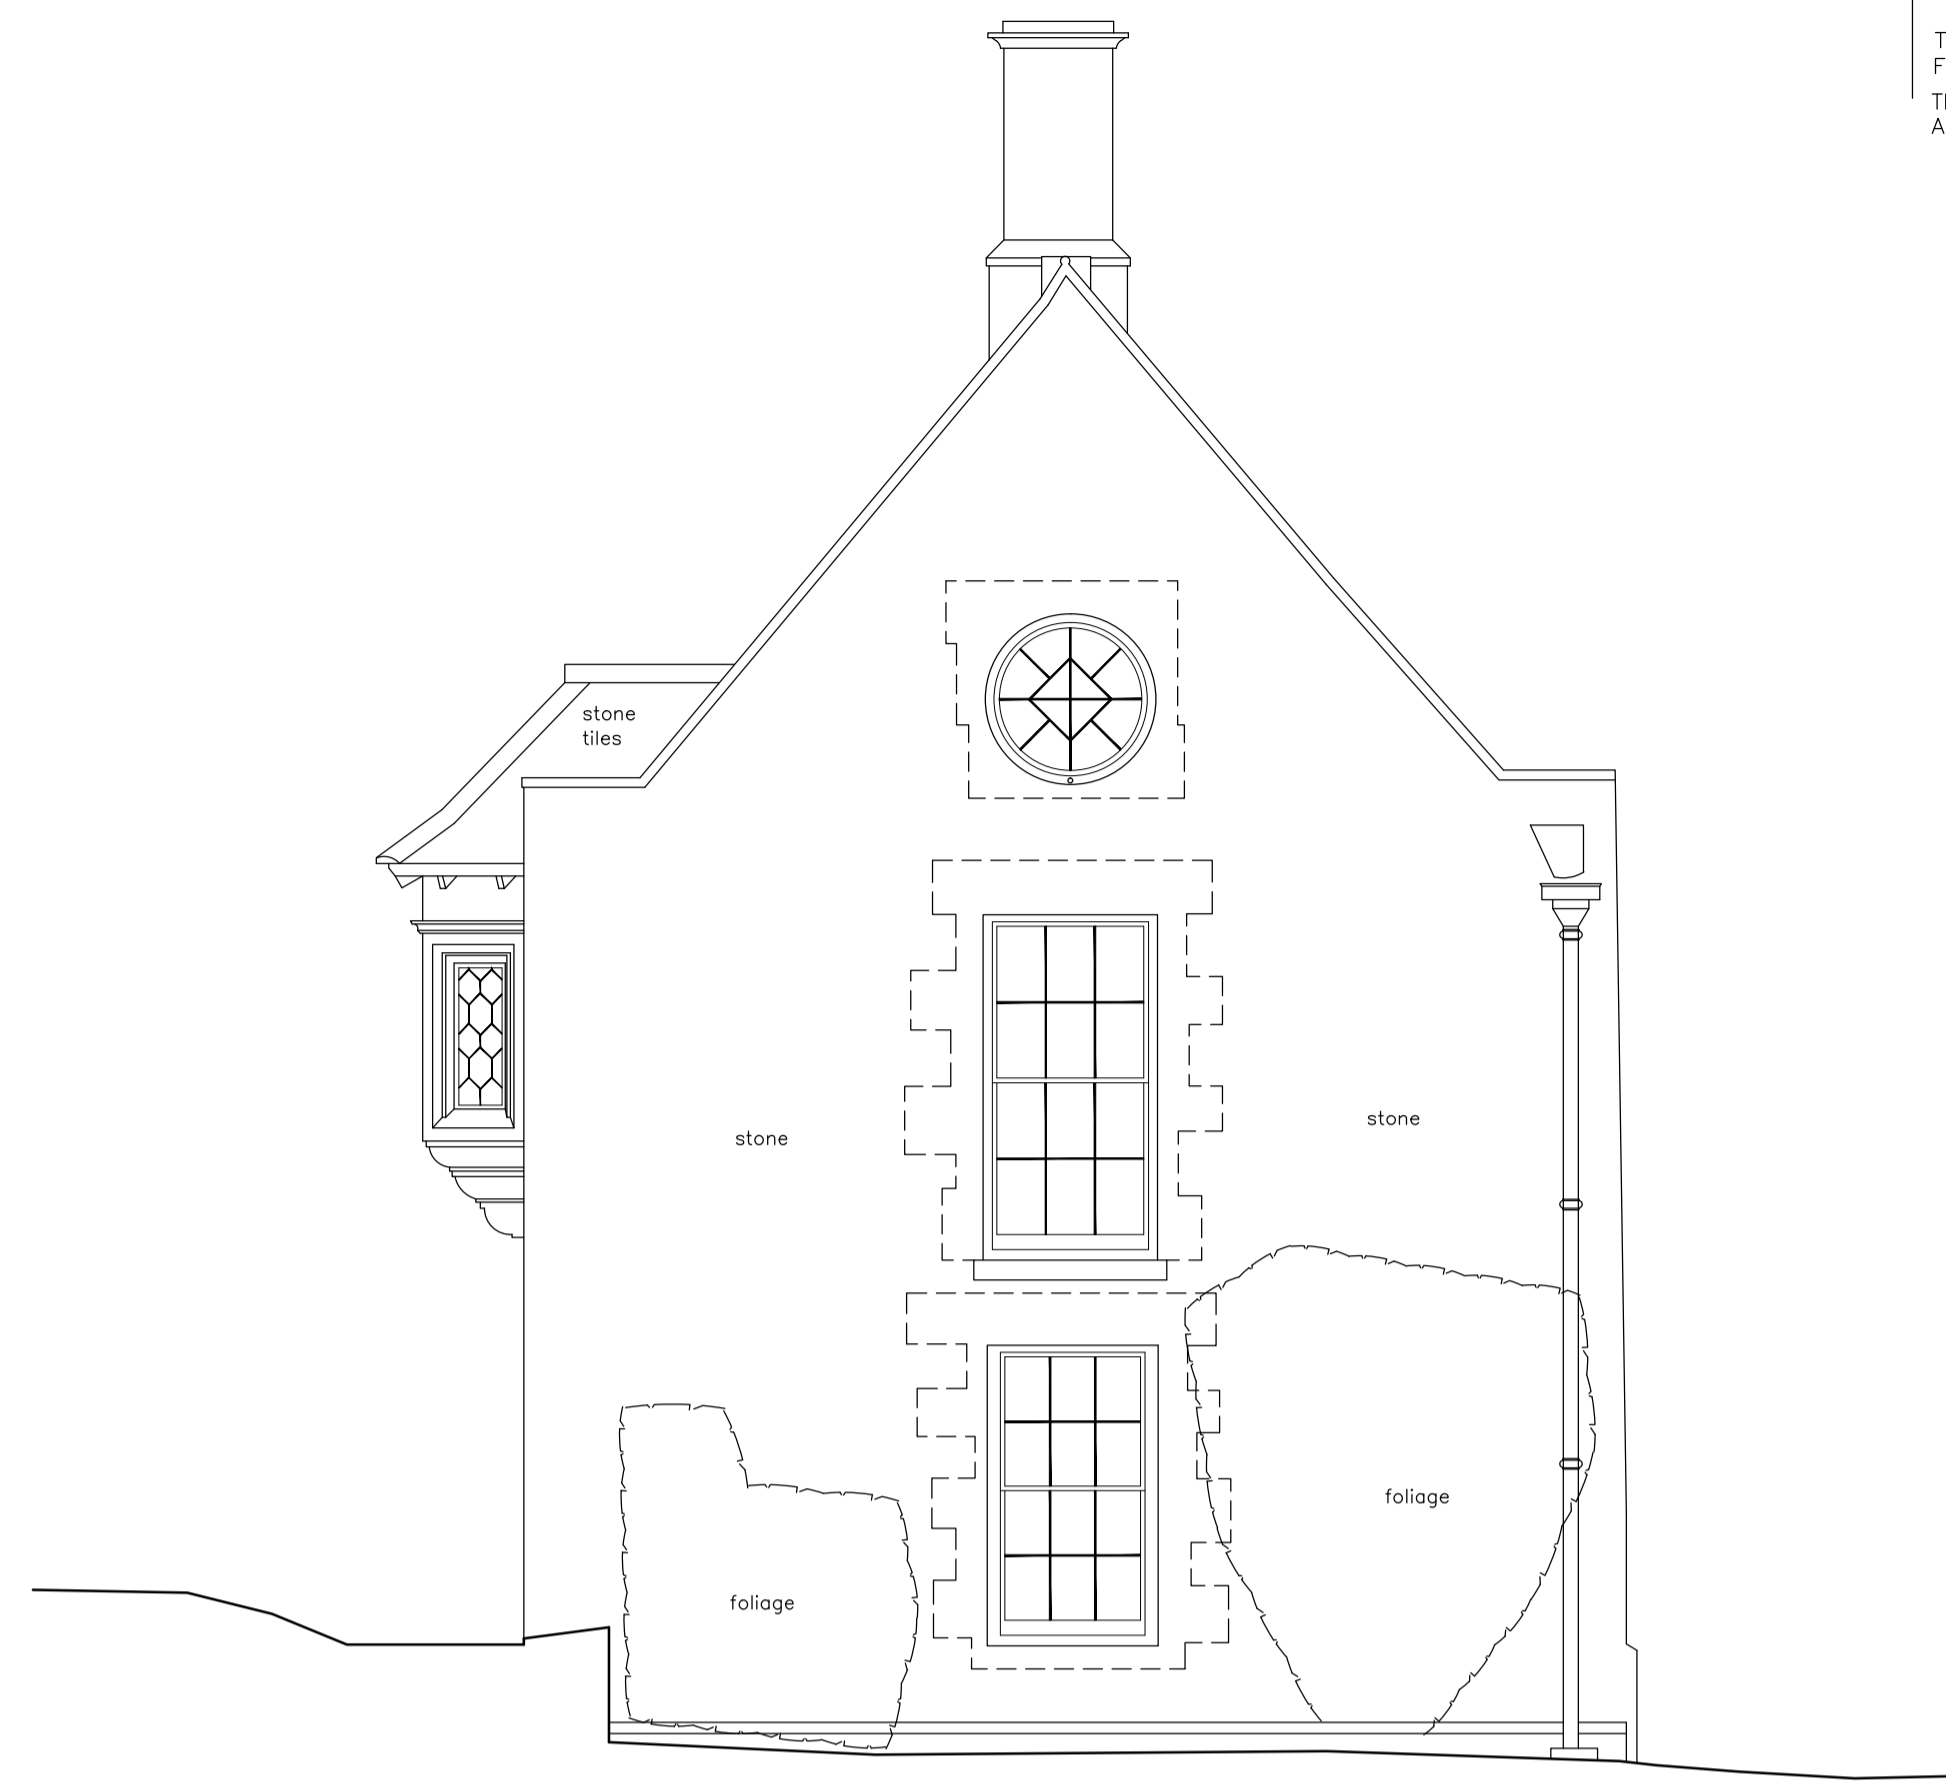

SOUTH EAST ELEVATION (West Wing)  
 Δ 154.00m A.O.D

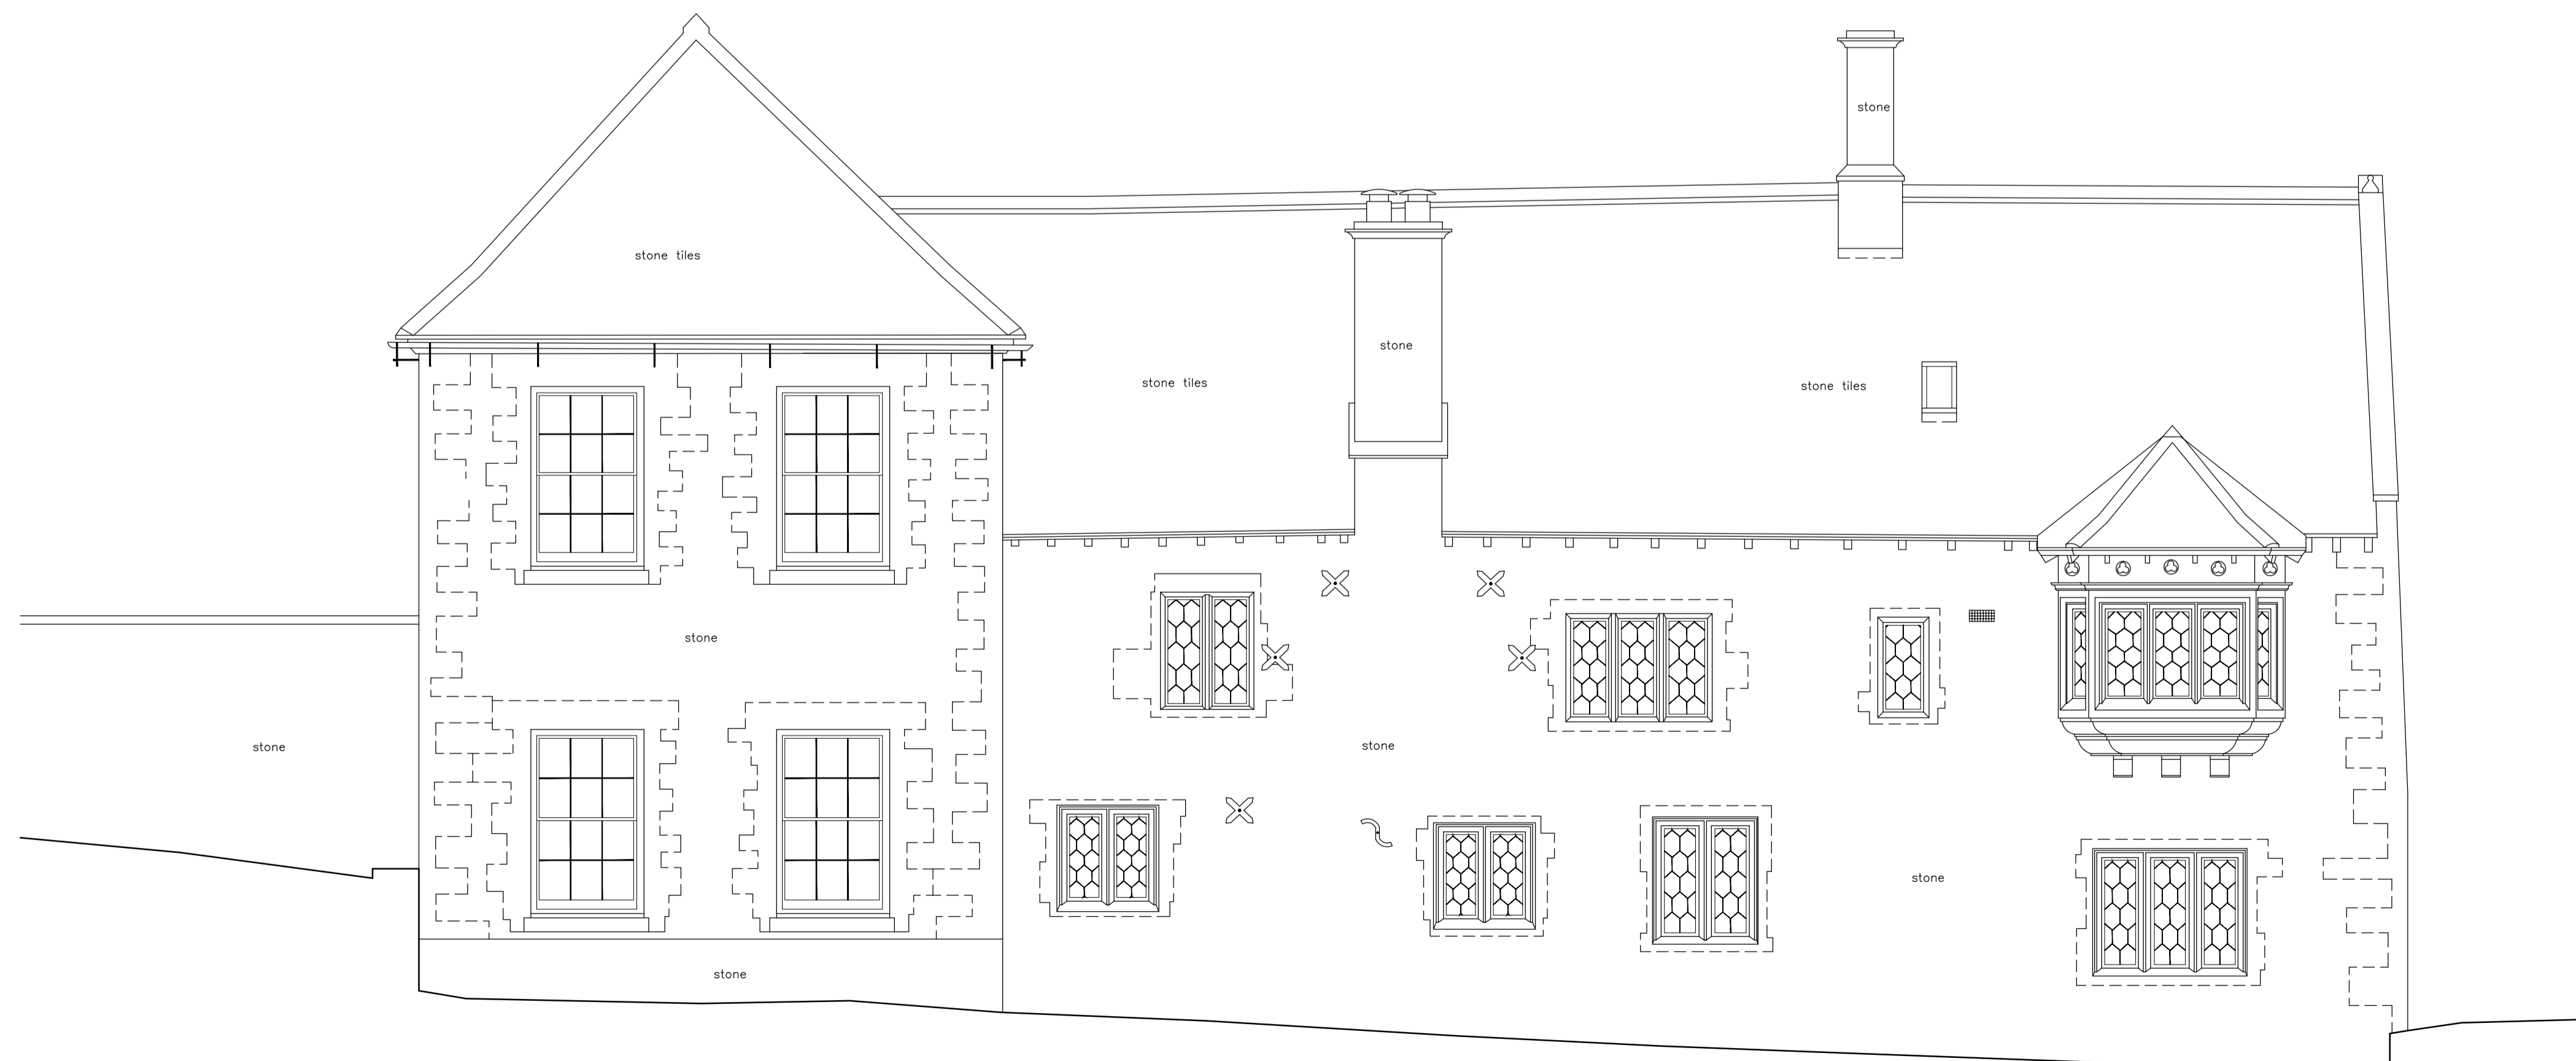

SOUTH WEST ELEVATION (West Wing)  
 Δ 155.00m A.O.D

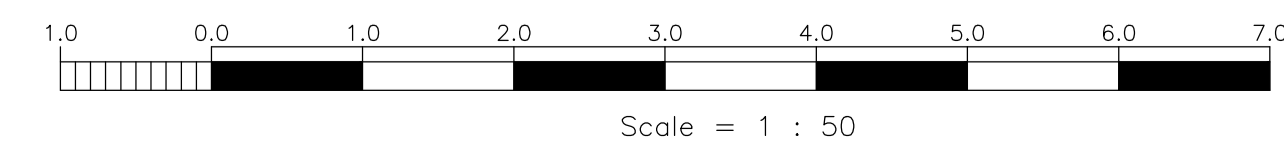

TG/RRJ © ON CENTRE SURVEYS LTD. 2023 ACAD

job  
**THE OLD RECTORY**  
 WITHINGTON  
 CHELTENHAM  
 GL54 4BG

client  
**CRAIG HAMILTON ARCHITECTS**  
 on behalf of  
**Mr C. DANIELS**

title  
 MAIN HOUSE  
 ELEVATIONS

dwg no.  
 27141C-5-4

scale  
 1/50

date  
 20th January 2023

**ON CENTRE SURVEYS LTD.**  
 LAND & BUILDING SURVEYORS  
 GEODETIC ENGINEERS  
 2 CHARLES COURT, BUDBROKE ROAD, WARWICK CV34 5LZ  
 TEL: 01926 494294  
 E-MAIL: info@oncentre.co.uk  
 A member of The Survey Association