




CHECK ALL DIMENSIONS ON SITE AND REPORT ANY DISCREPANCIES.
DO NOT SCALE FROM THIS DRAWING

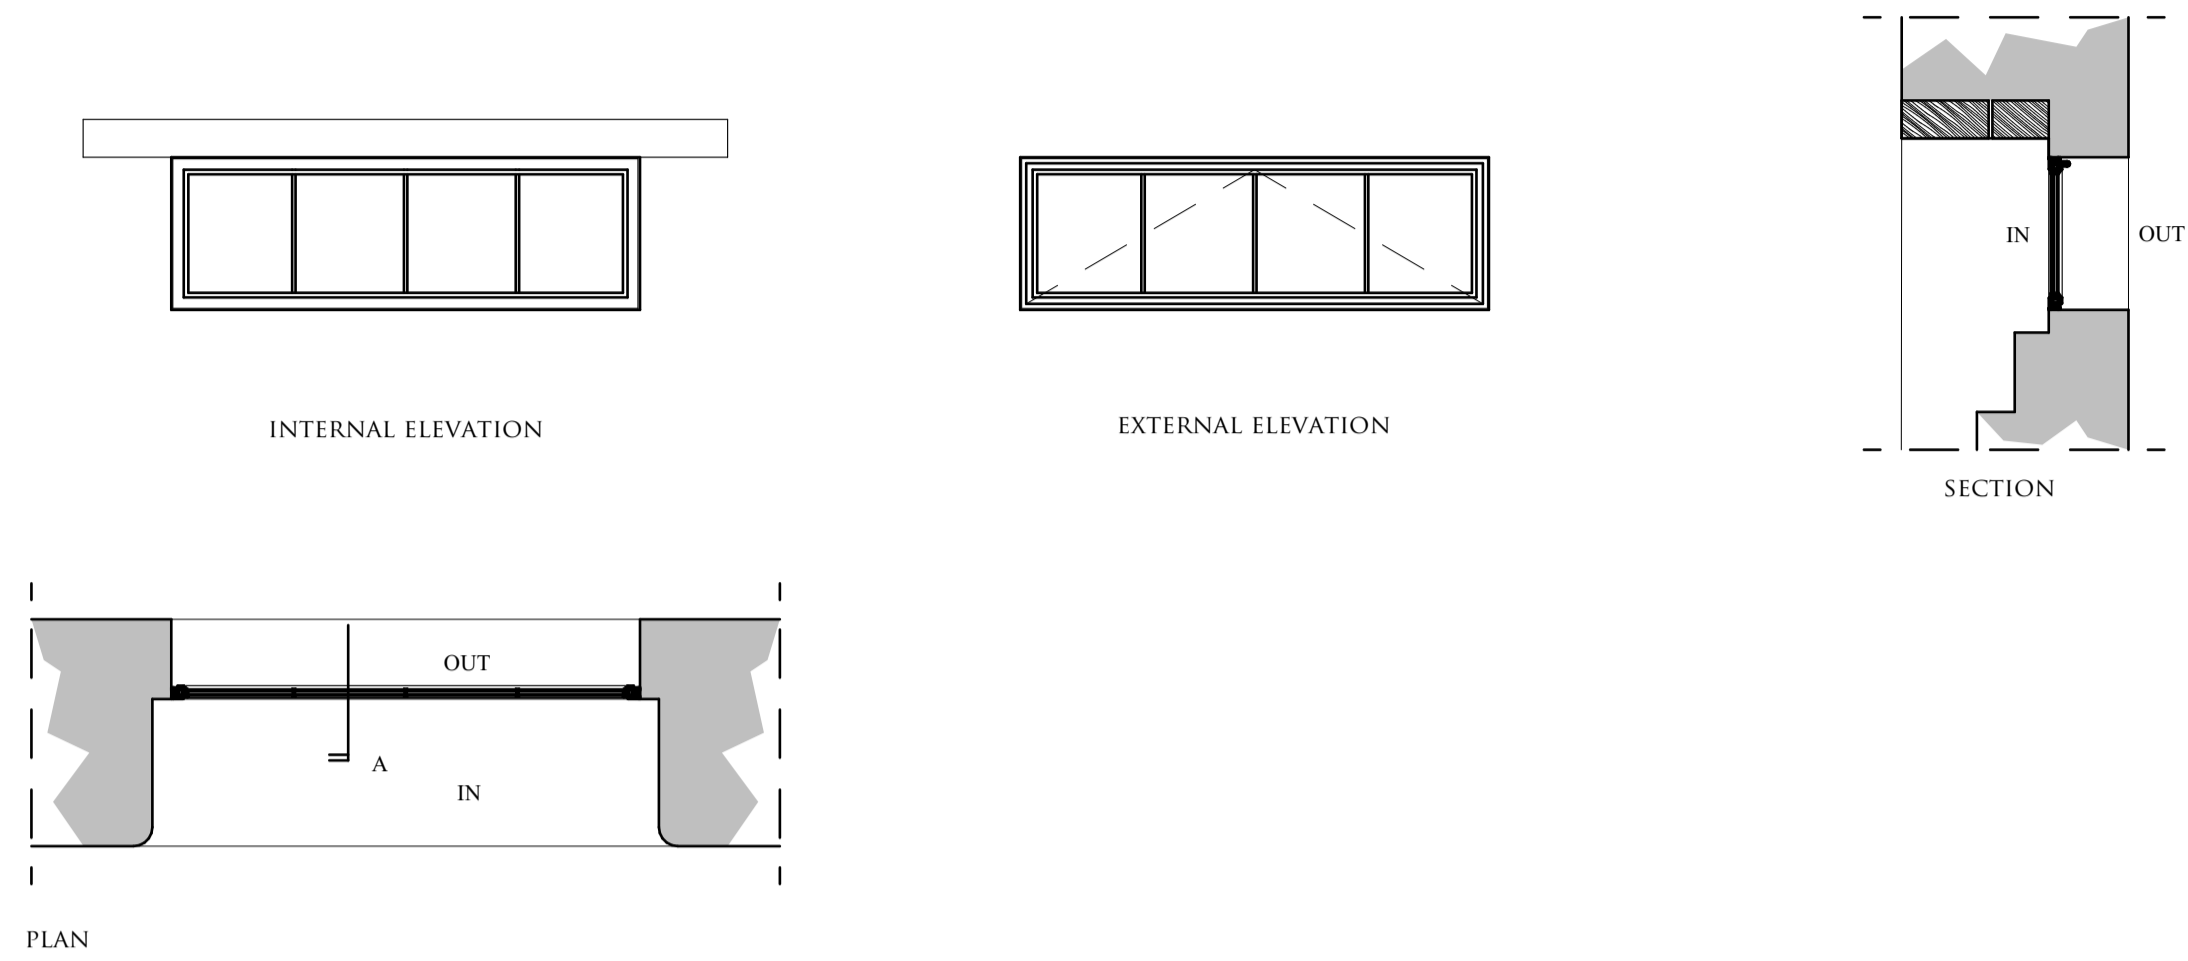


PLAN

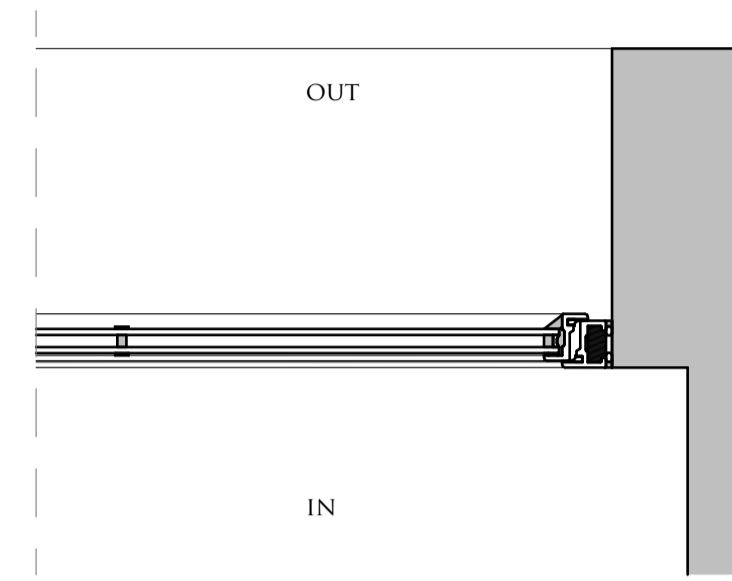

PLAN - DOUBLE GLAZING BRONZE CASEMENT WINDOW
JAMB DETAIL (HERITAGE PROFILE)

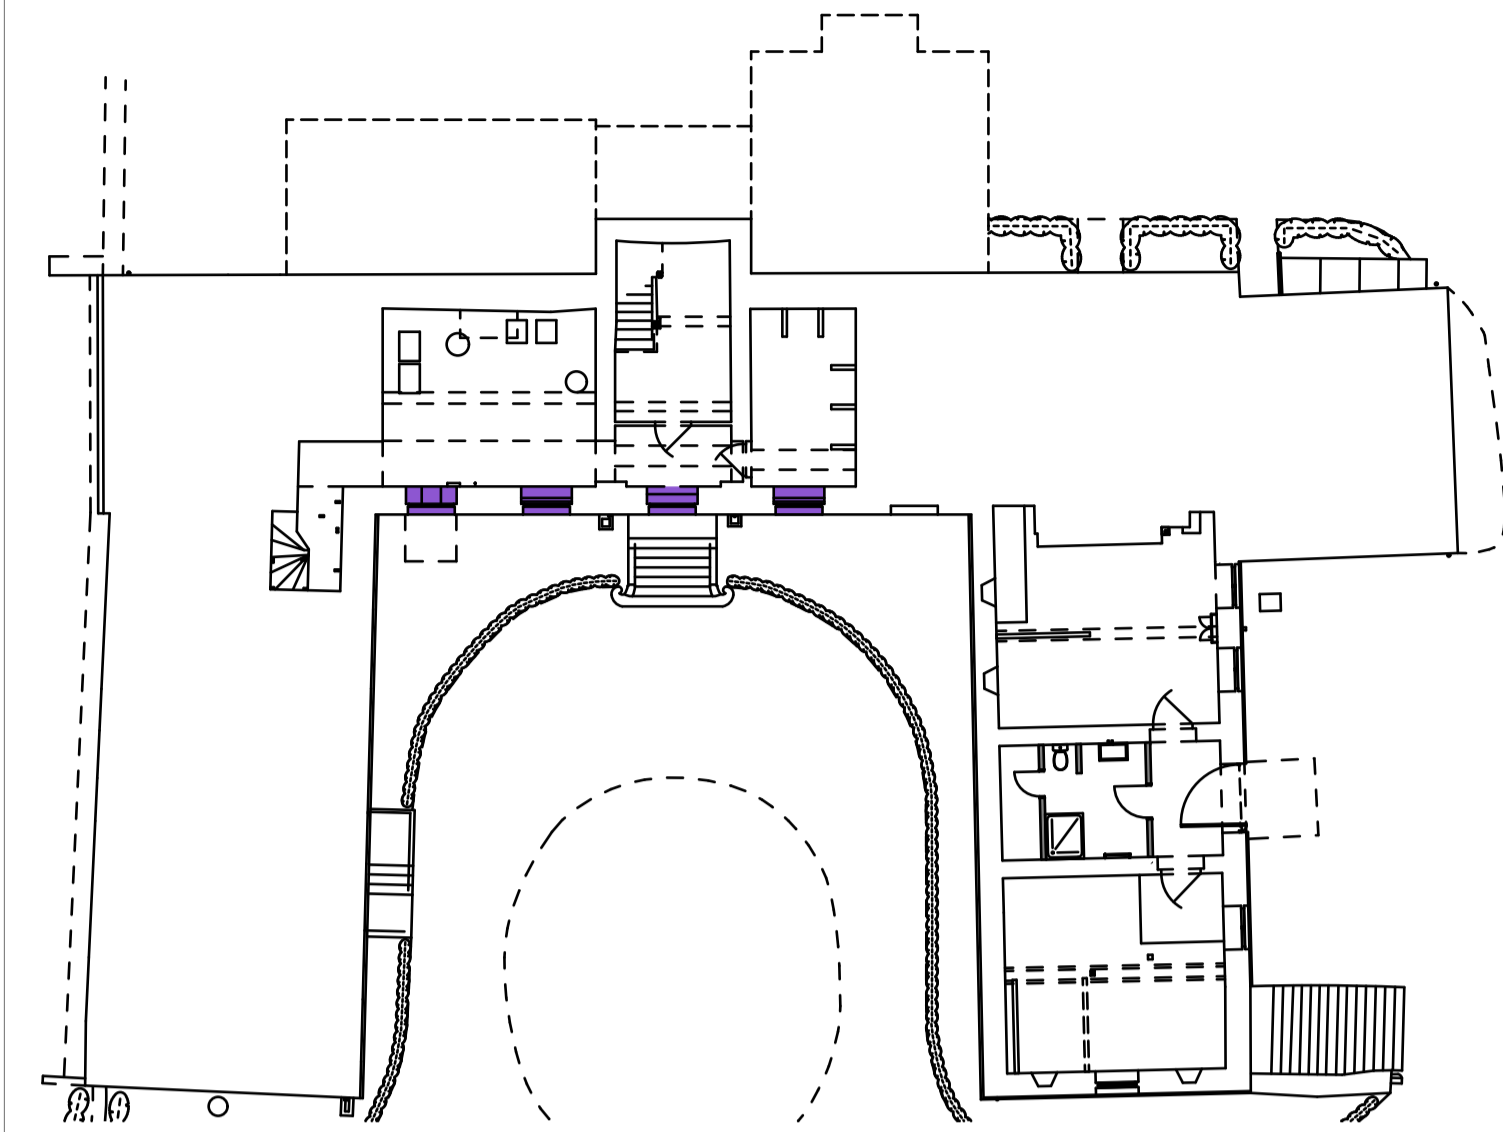

KEY PLAN - BASEMENT FLOOR PLAN 1:200

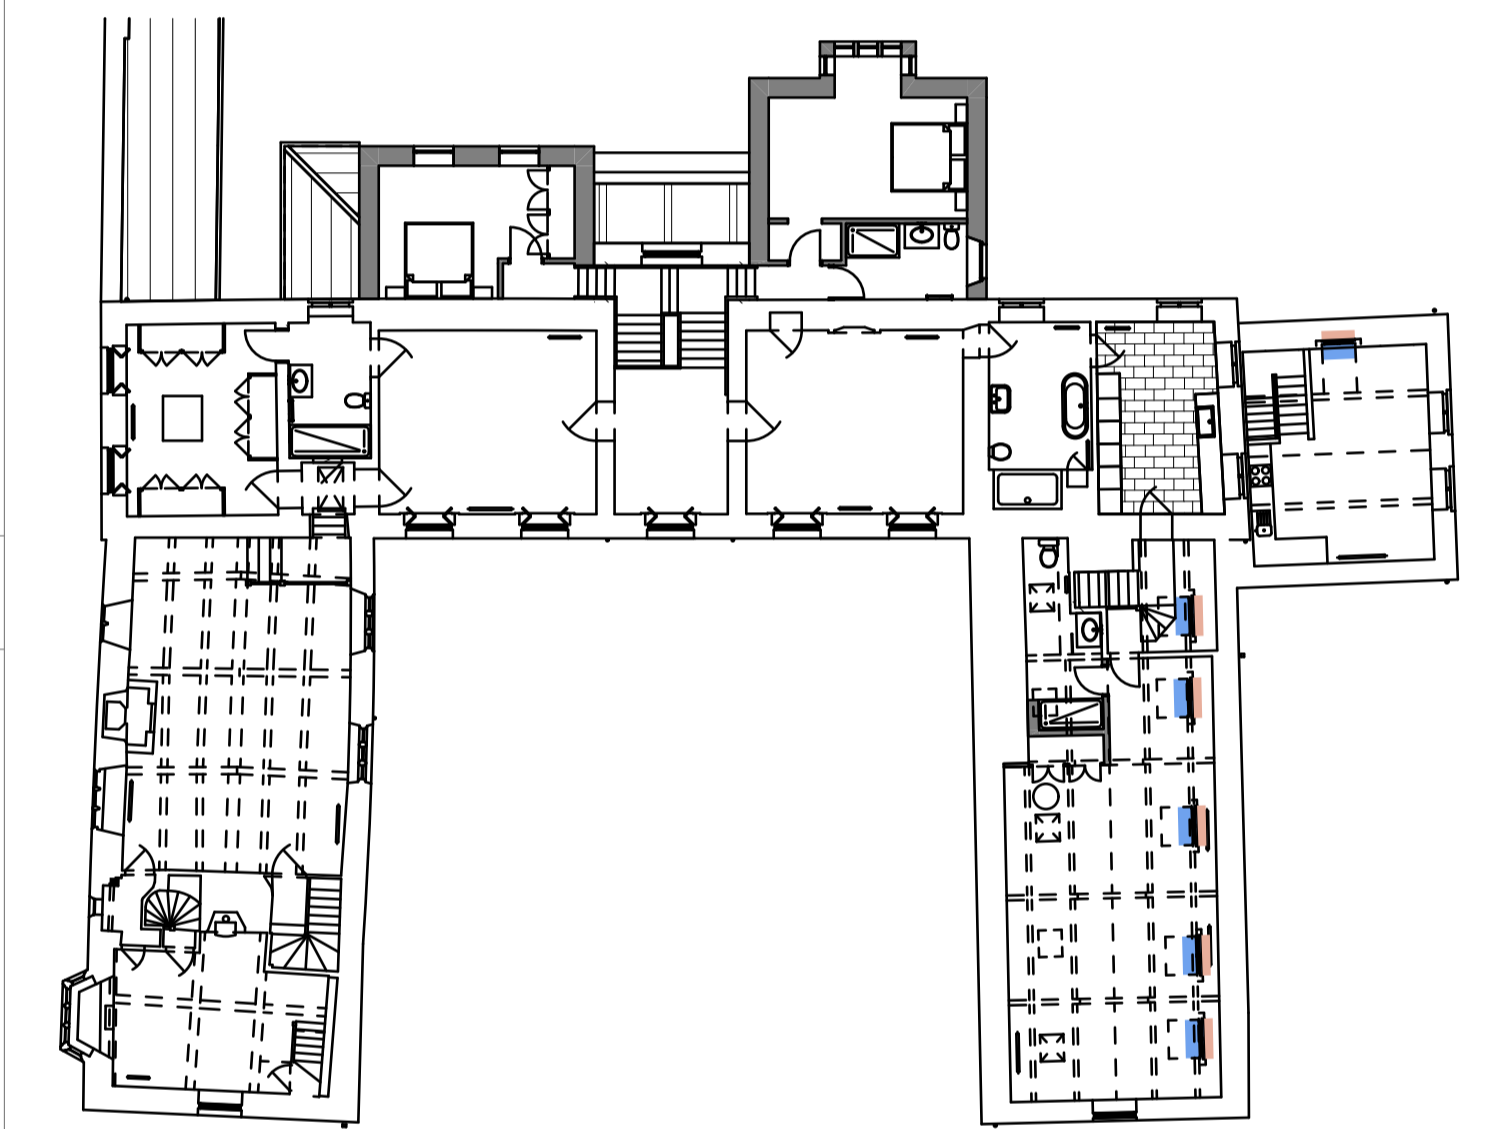

KEY PLAN - FIRST FLOOR PLAN 1:200

- KEY:
- NEW SECONDARY SLIDING GLAZING - SINGLE GLAZING
 - NEW SECONDARY DOUBLE GLAZING CASEMENT WINDOW
 - REFURBISH EXISTING WINDOW
 - NEW DOUBLE GLAZED CASEMENT WINDOW
 - NEW SINGLE GLAZED FLAT IRON LEADED LIGHT DETAILED TO MATCH EXISTING HISTORIC PATTERN

*FOR SECONDARY GLAZING JAMB DETAILS PLEASE REFER TO DRAWING 0503/PL16

REV	DATE	NOTES
A	19.09.23	Planning status indicated. Key updated. Jamb detail updated.


PLANNING

CRAIG HAMILTON ARCHITECTS LTD
COED MAWR FARM, HUNDRED HOUSE, RADNORSHIRE LD1 5RP · T:01982 553312
OLD STABLE BLOCK, INCUBIVE SPACE, HURSLEY PARK ROAD, HURSLEY SO21 2JN


PROJECT: THE OLD RECTORY, WITHINGTON
DRAWING TITLE: WINDOW SCHEDULE - SHEET 3
DRAWING N^o: 0503/PL18 REV: A
DATE: JULY 2023 SCALE: 1:20, 1:200, 1:1, 1:5@ A1
DRAWN BY: MS

WB01, WB02, WB03 & WB04 @1:20

DETAIL @1:5

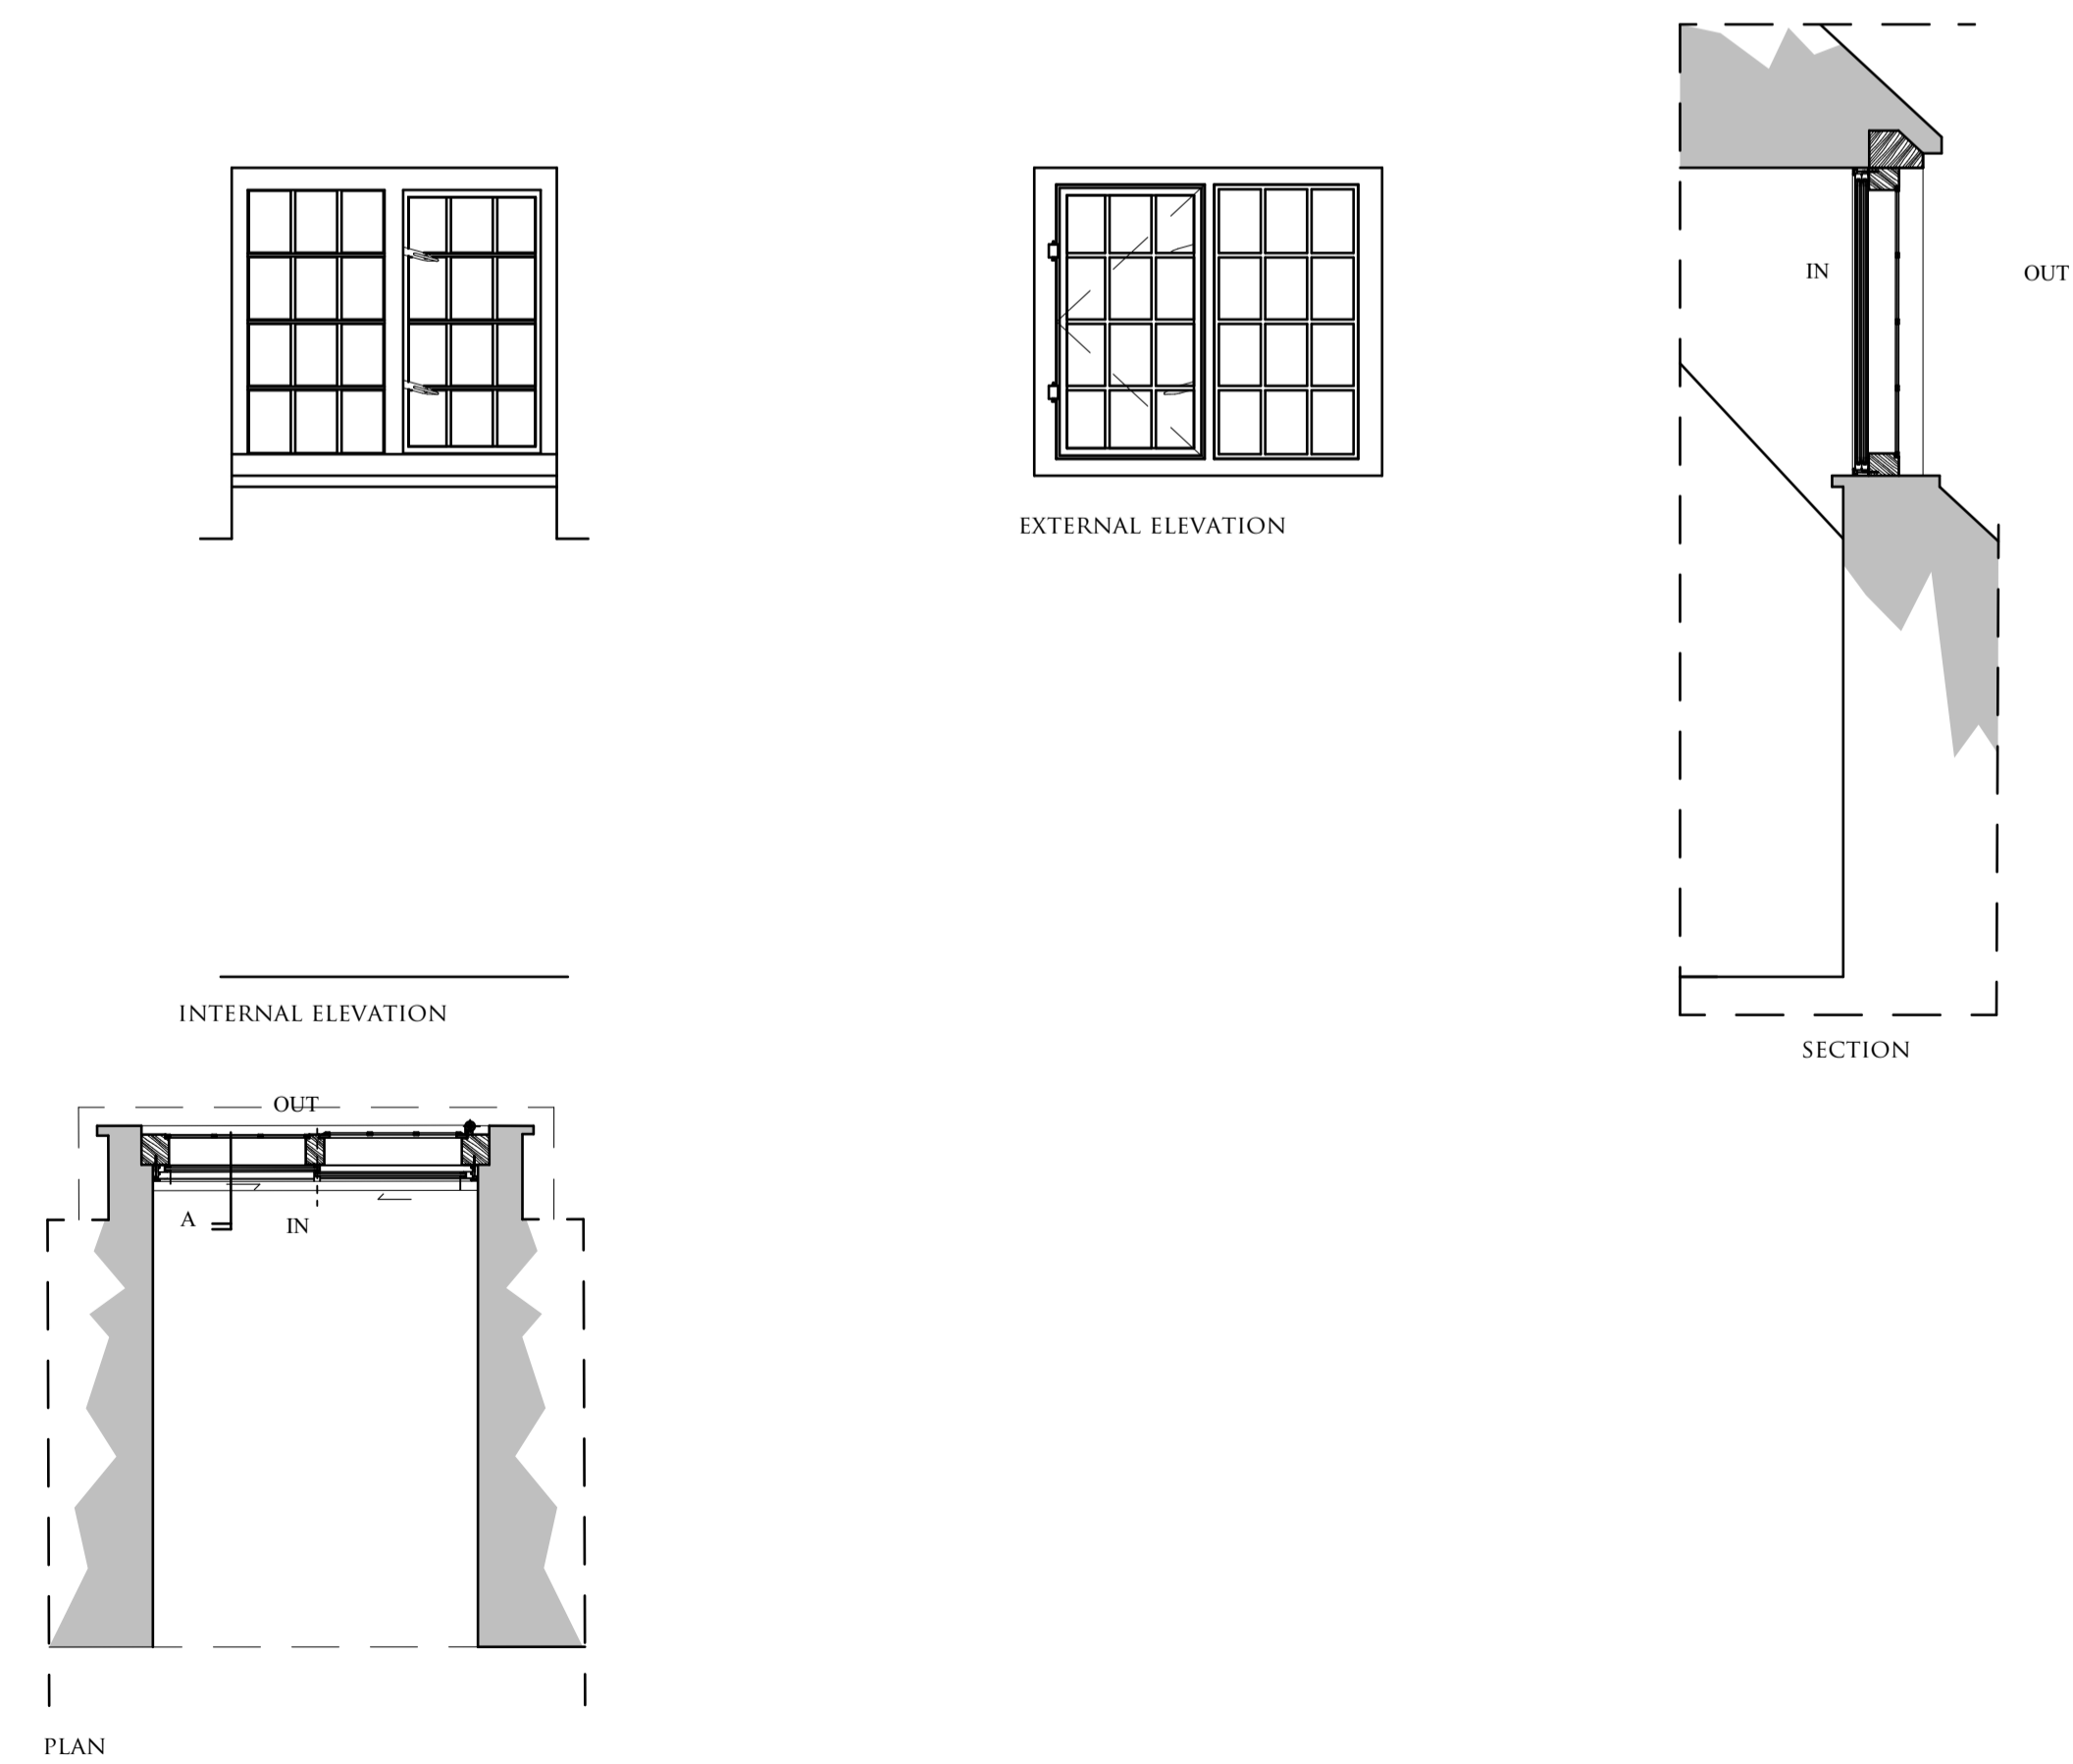

PLAN

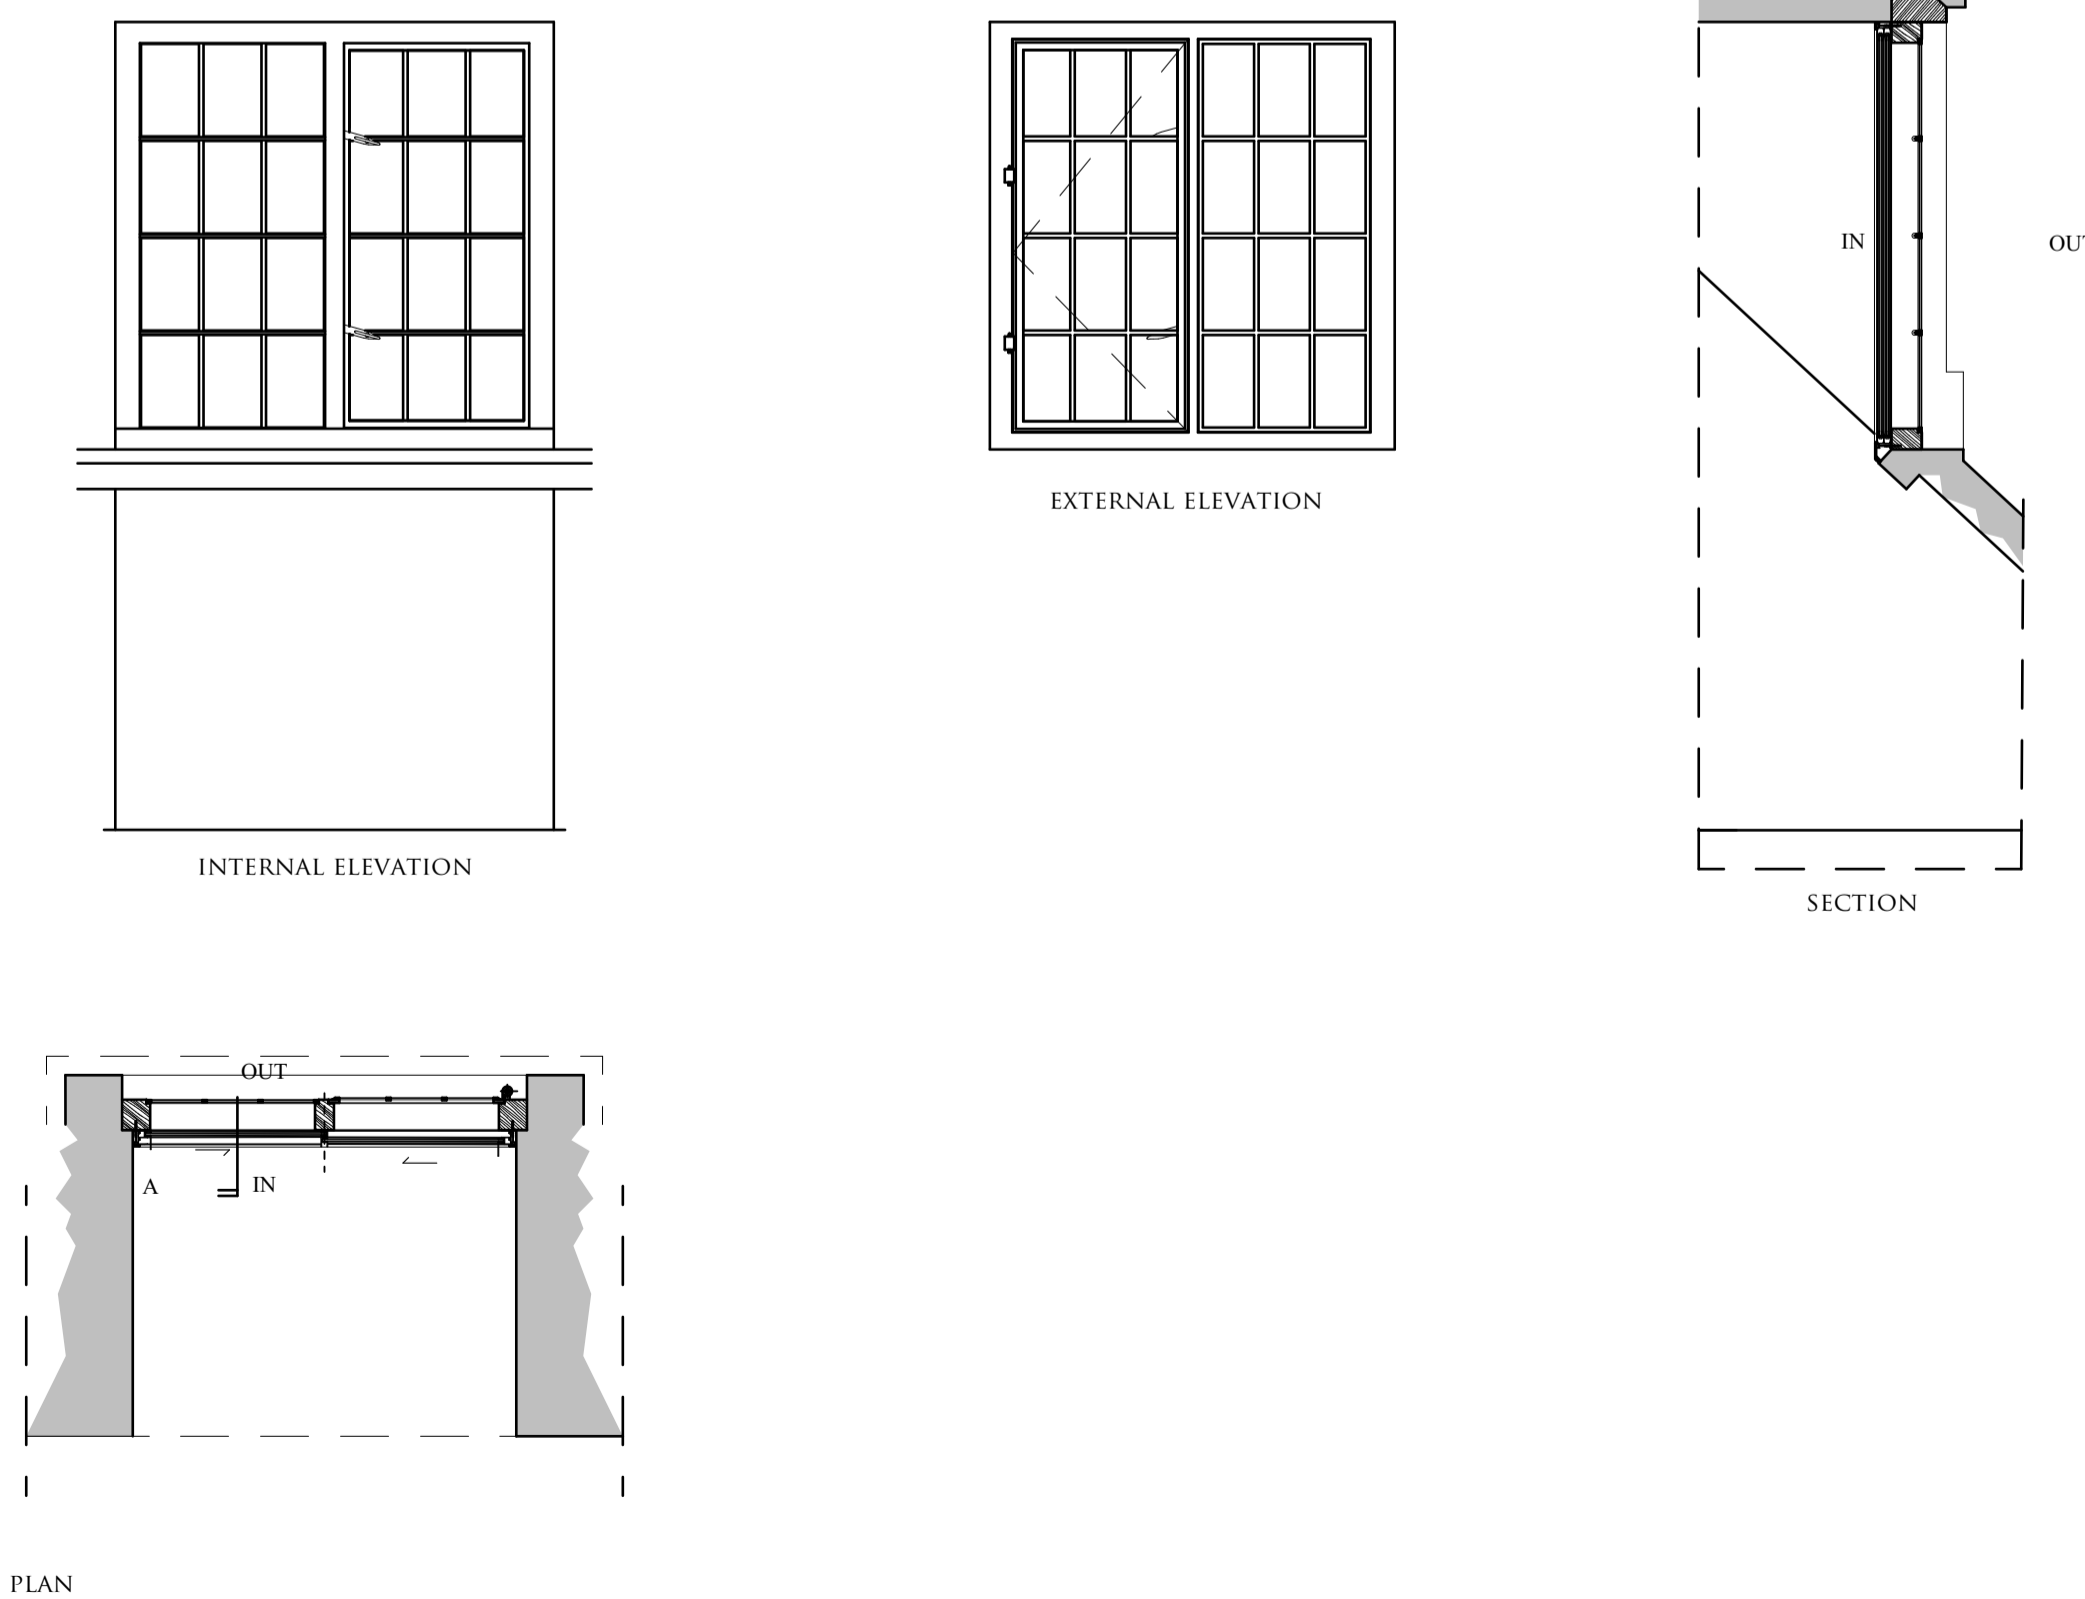

PLAN

WF16 @1:20

WF20, WF21, WF22, WF23 & WF24 @1:20