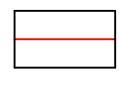



KEY

 Proposed Work

GENERAL NOTE

1. Allow for works to rainwater goods to increase capacity.

2. Allow for minor making good & replacement to stone tile roof.

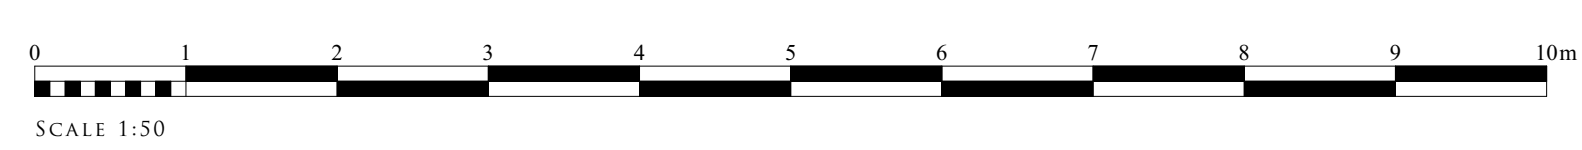

B	28.09.23	Extension dormers shown.
A	14.09.23	Planning status indicated. Red clouds added to identify proposed works.
REV	DATE	NOTES

PLANNING

CRAIG HAMILTON ARCHITECTS LTD  
 COED MAWR FARM, HUNDRED HOUSE, RADNORSHIRE LD1 5RF · T:01982 553312  
 OLD STABLE BLOCK, INCUBIVE SPACE, HURLEY PARK ROAD, HURLEY SO21 2JN

PROJECT THE OLD RECTORY, WITHINGTON

DRAWING TITLE: ROOF PLAN

DRAWING NO: 0503/PL07 REV: B

DATE: JUNE 2023 SCALE: 1:50, 1:1@ A0

DRAWN BY: GK