




CHECK ALL DIMENSIONS ON SITE AND REPORT ANY DISCREPANCIES. DO NOT SCALE FROM THIS DRAWING

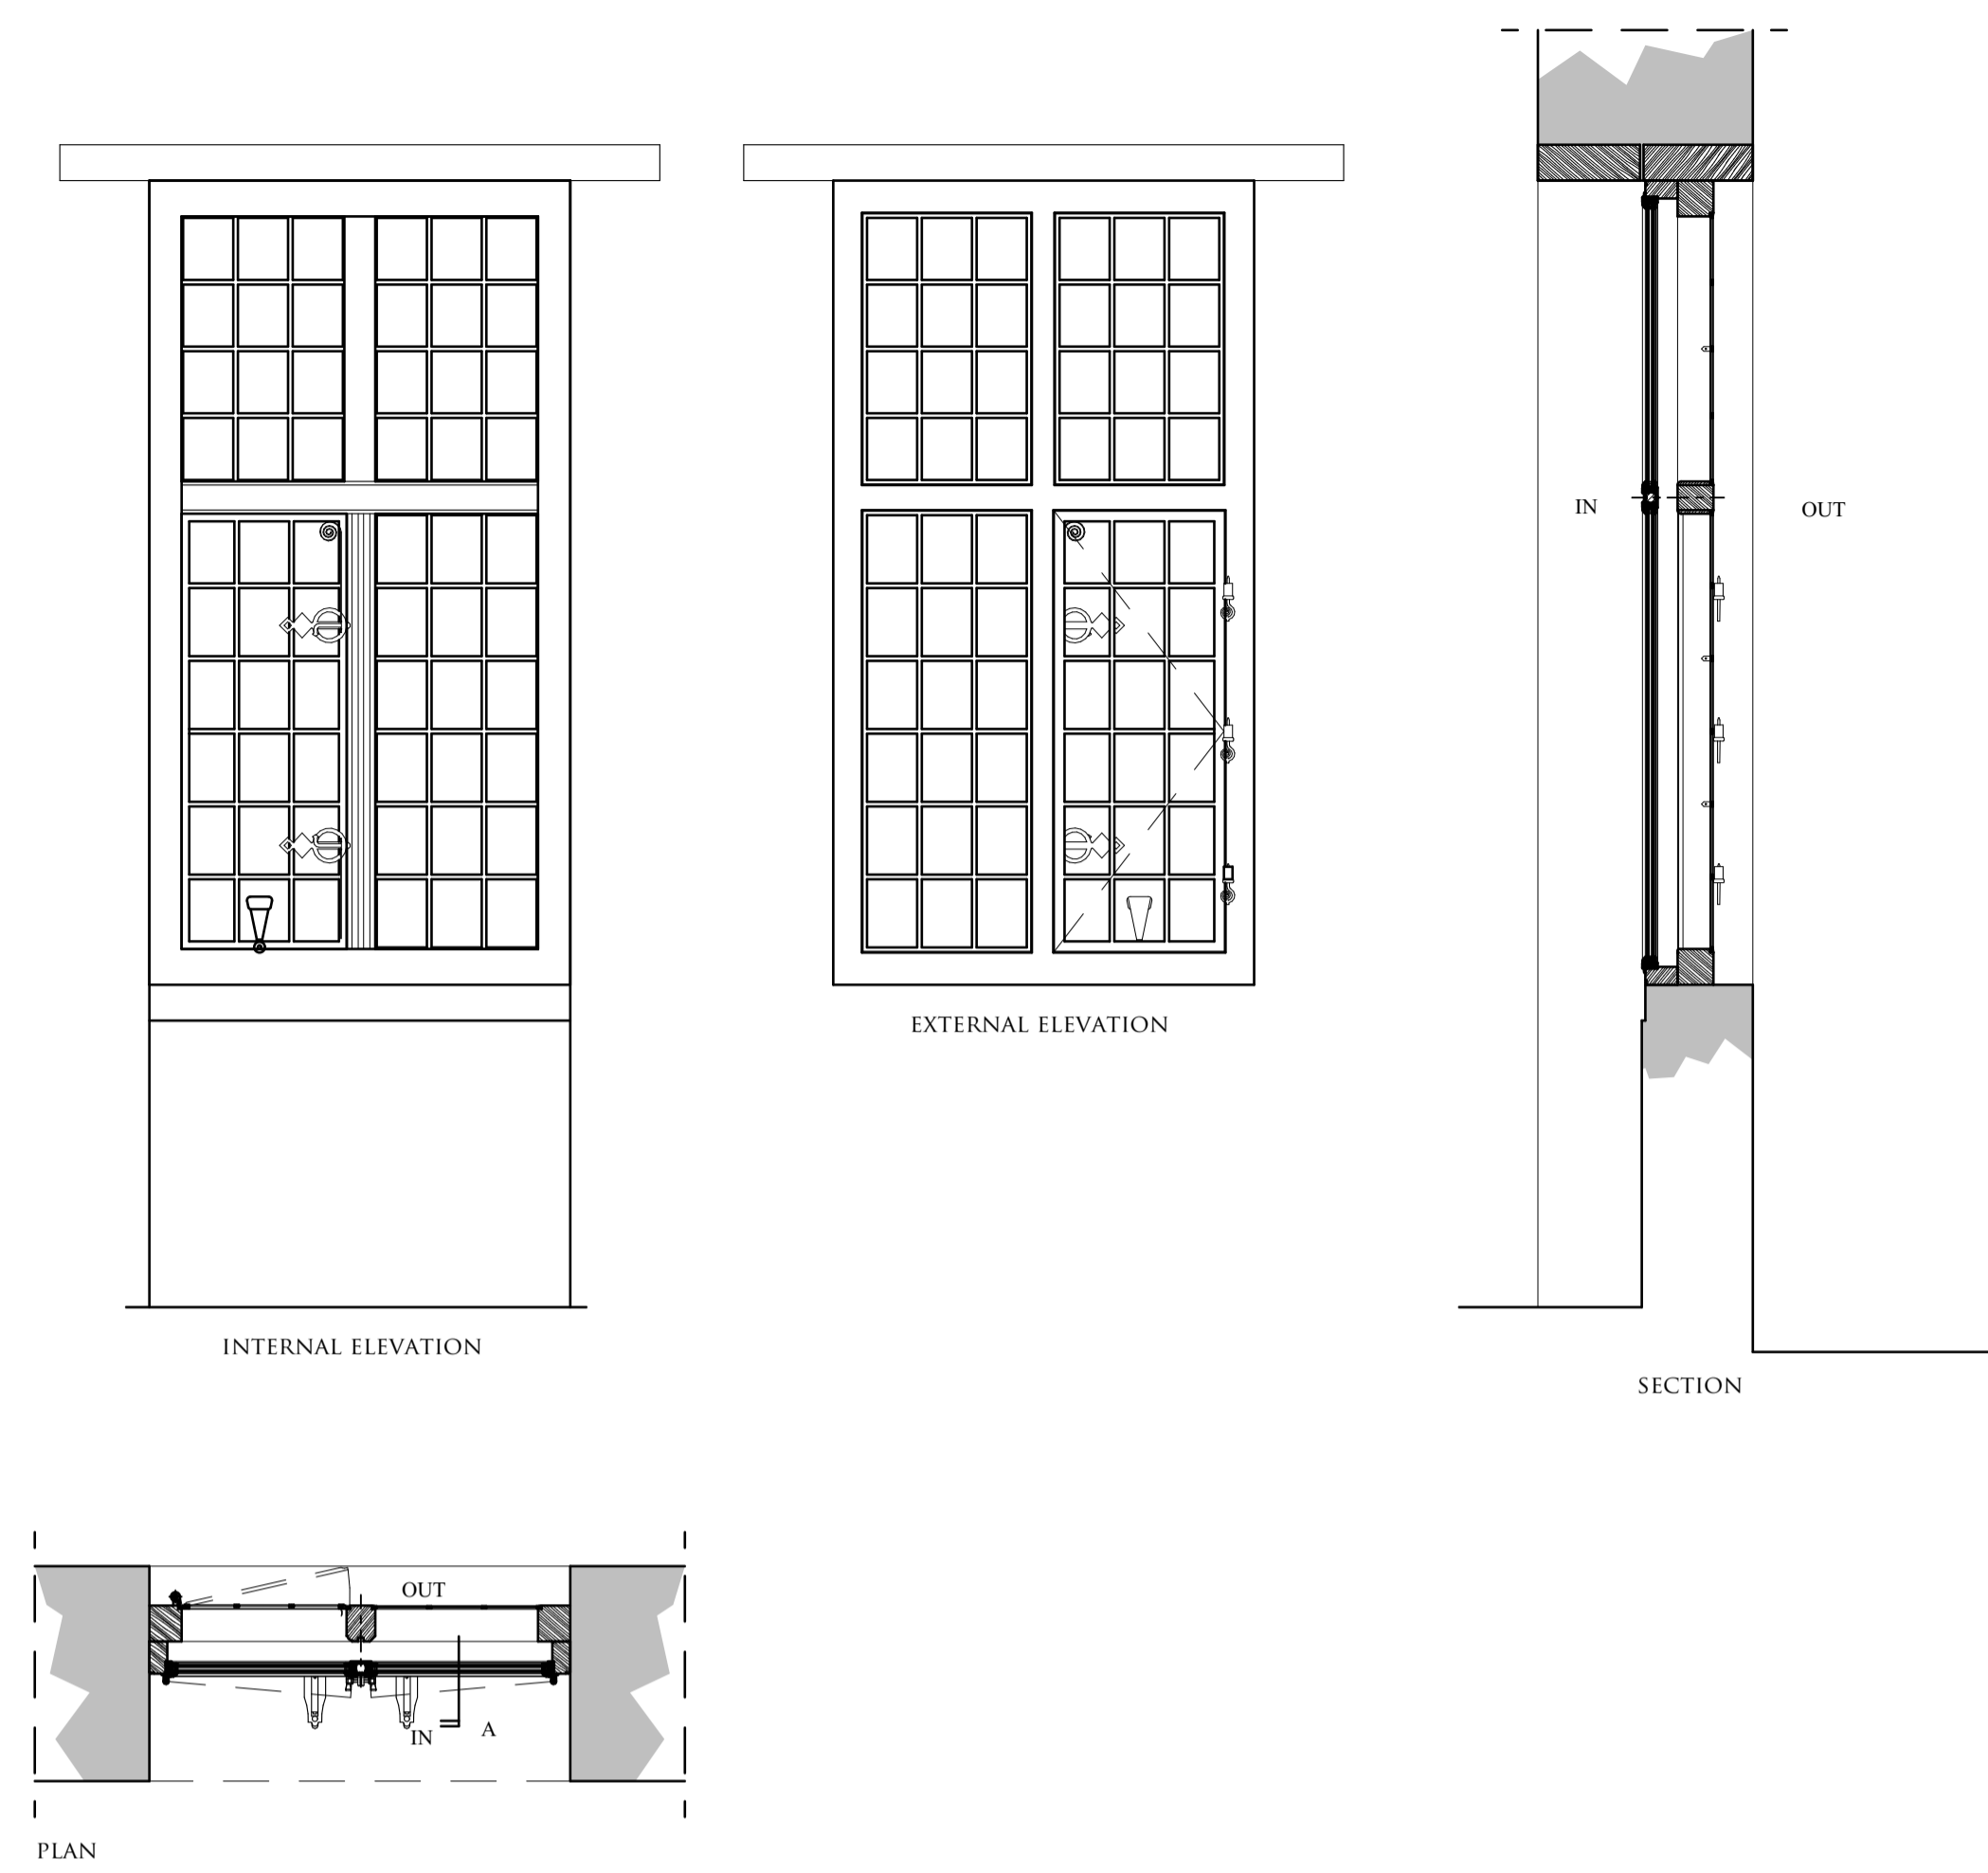

WG11 & WG12 @1:20

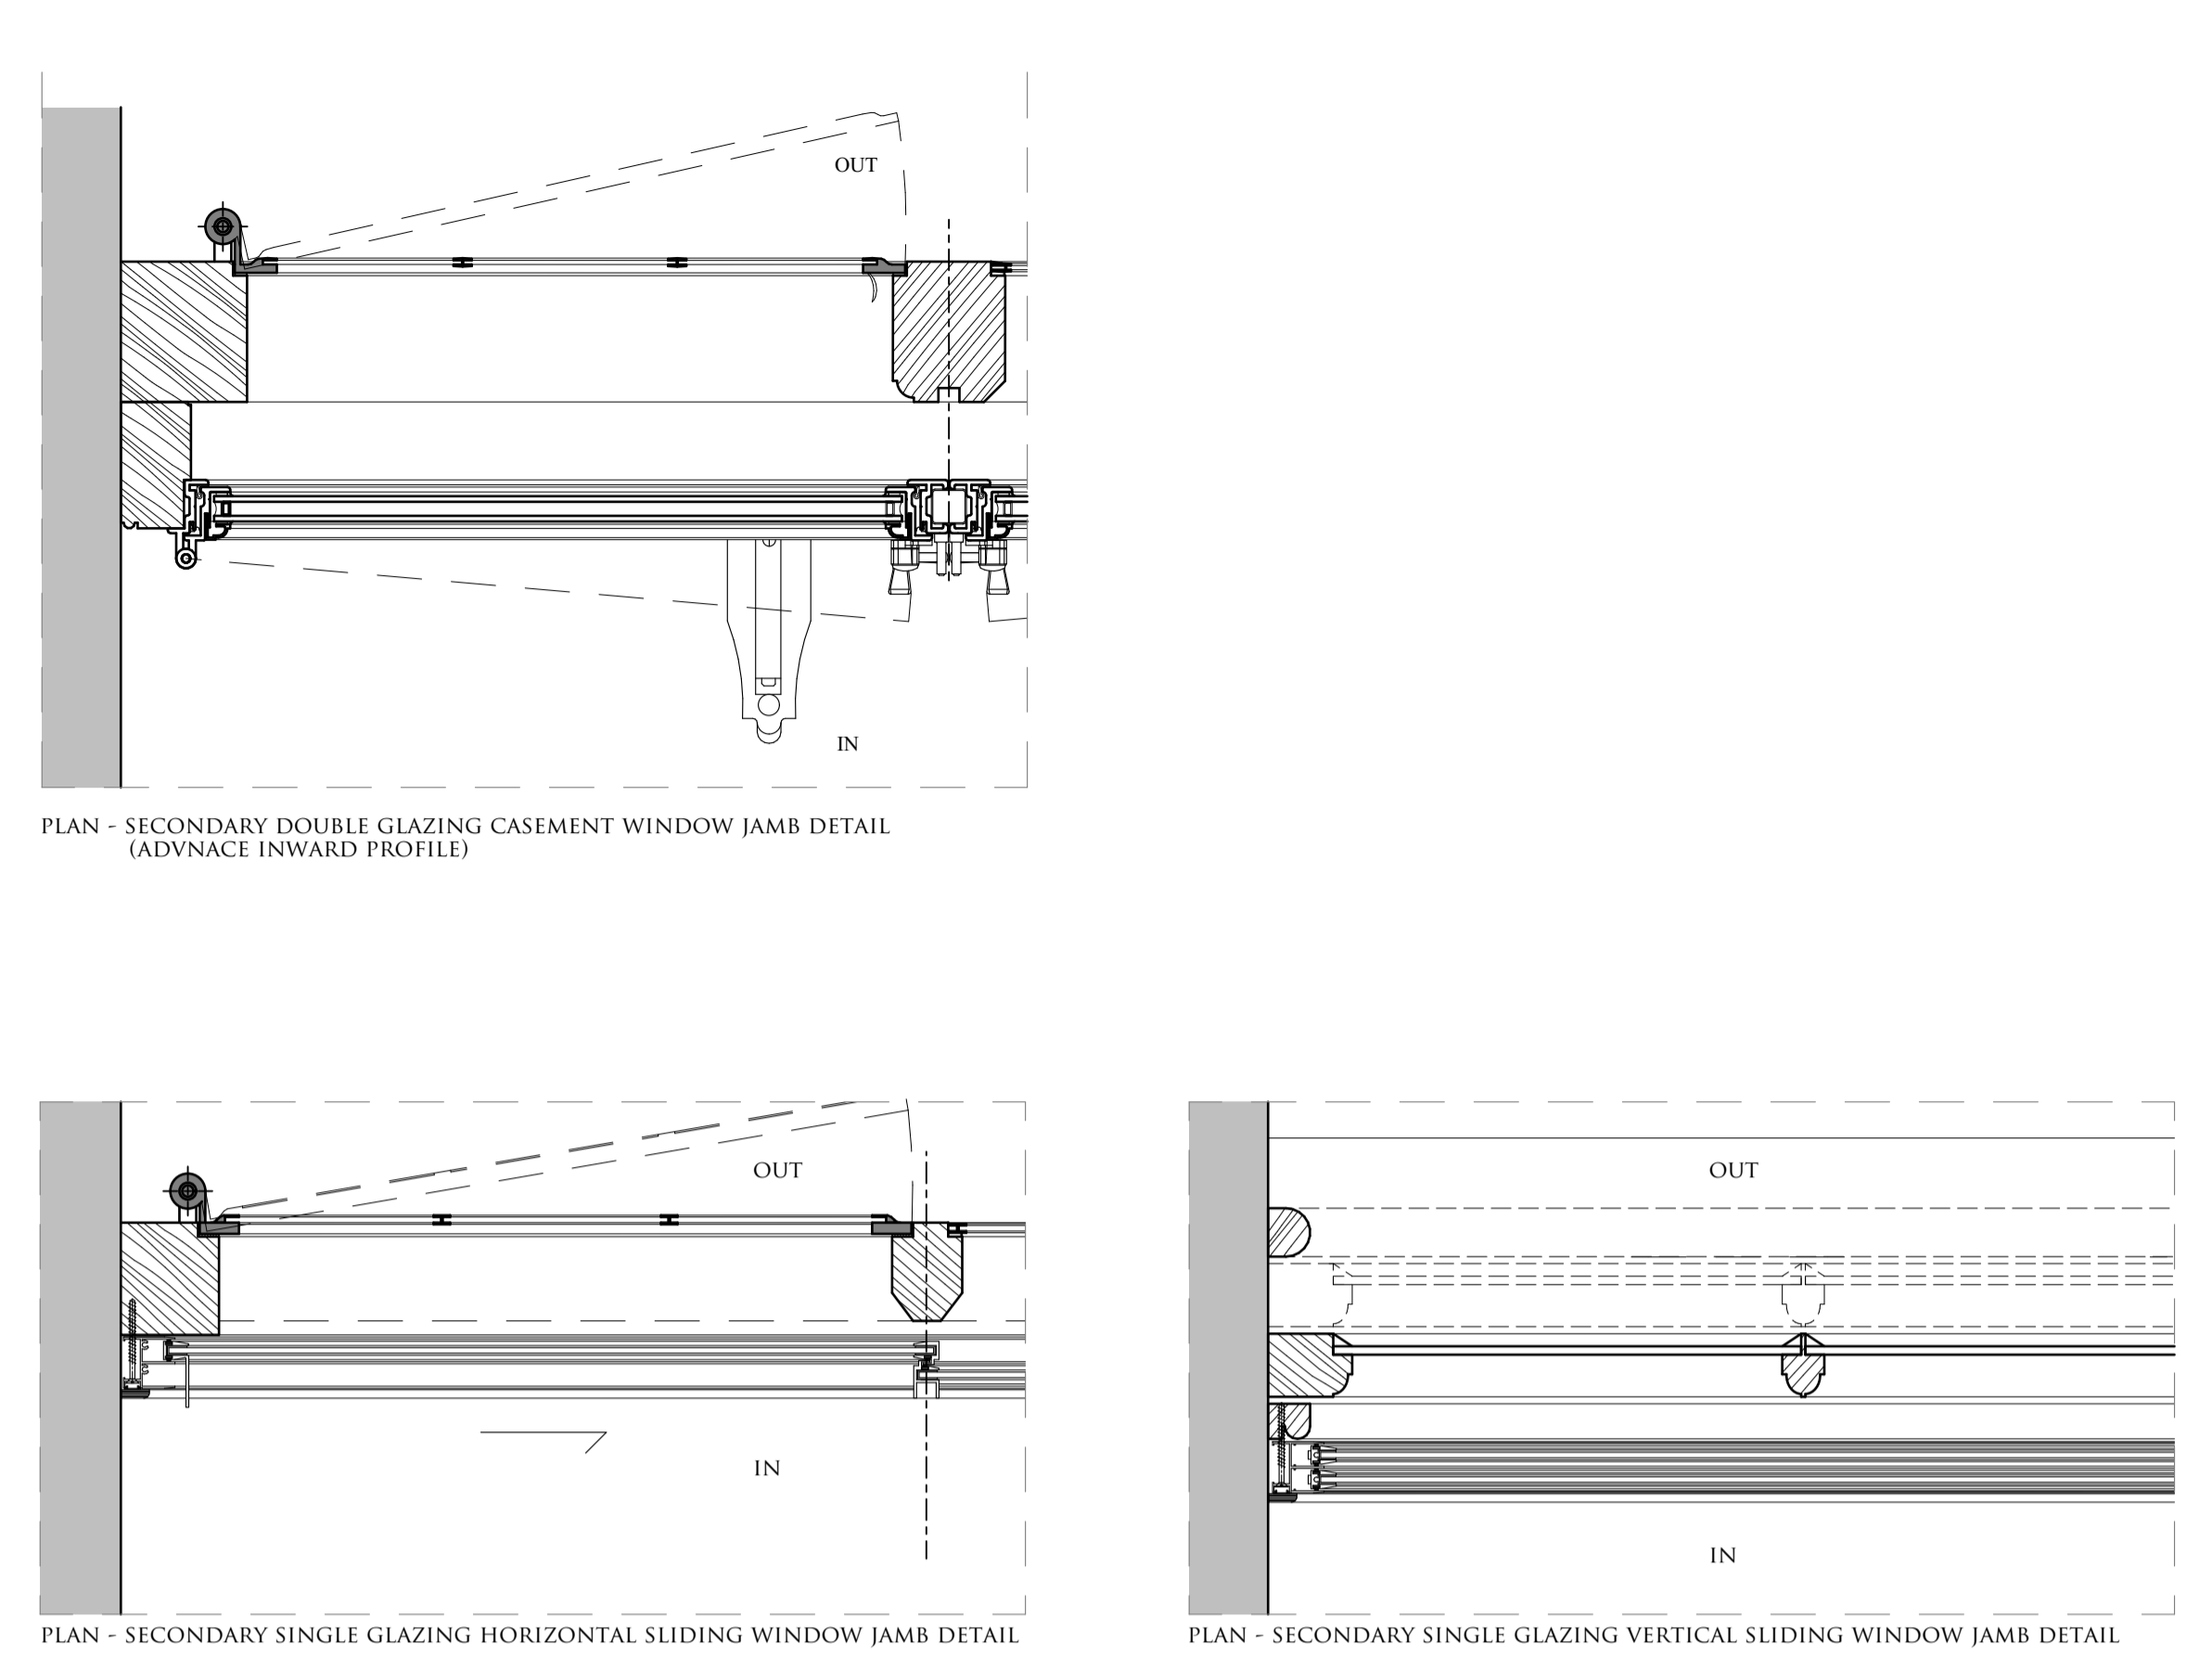


DETAILS @1:5

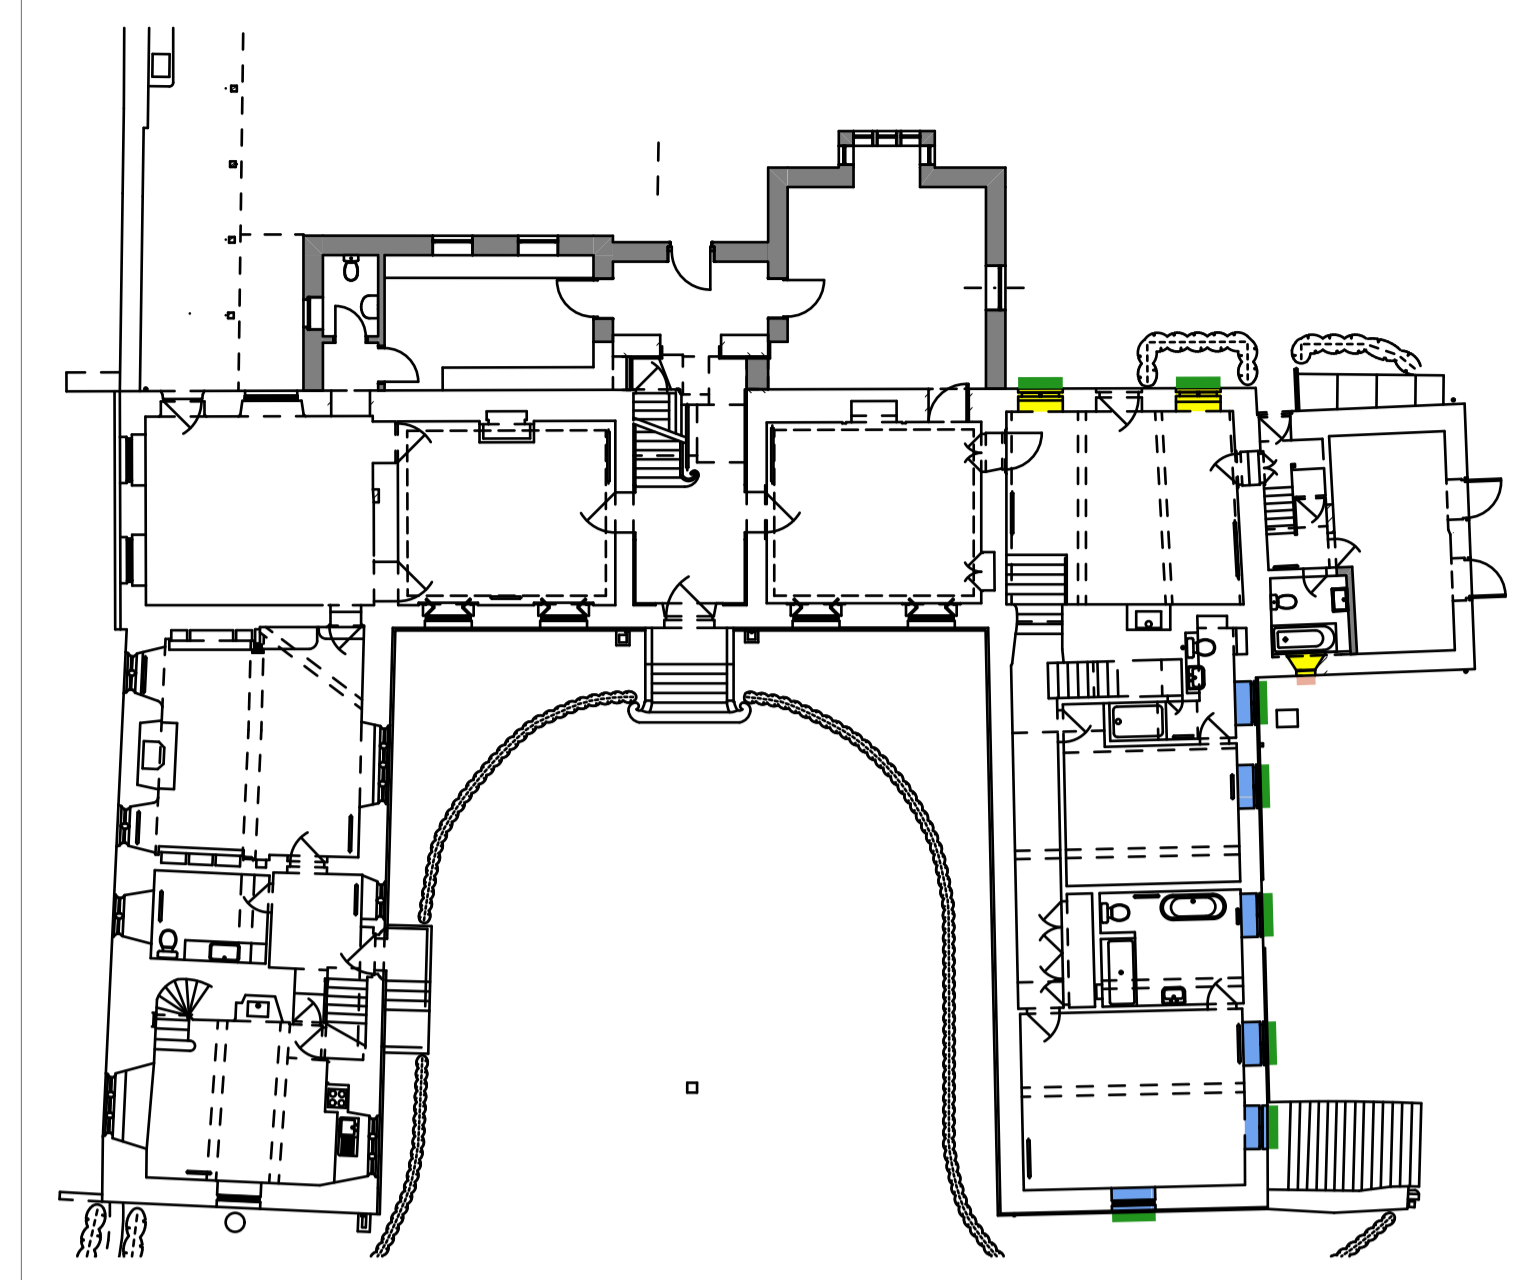


KEY PLAN - GROUND FLOOR PLAN 1:200


- KEY
- NEW SECONDARY SLIDING GLAZING - SINGLE GLAZING
 - NEW SECONDARY DOUBLE GLAZING CASEMENT WINDOW
 - REFURBISH EXISTING WINDOW
 - NEW DOUBLE GLAZED CASEMENT WINDOW
 - NEW SINGLE GLAZED FLAT IRON LEADED LIGHT DETAILED TO MATCH EXISTING HISTORIC PATTERN

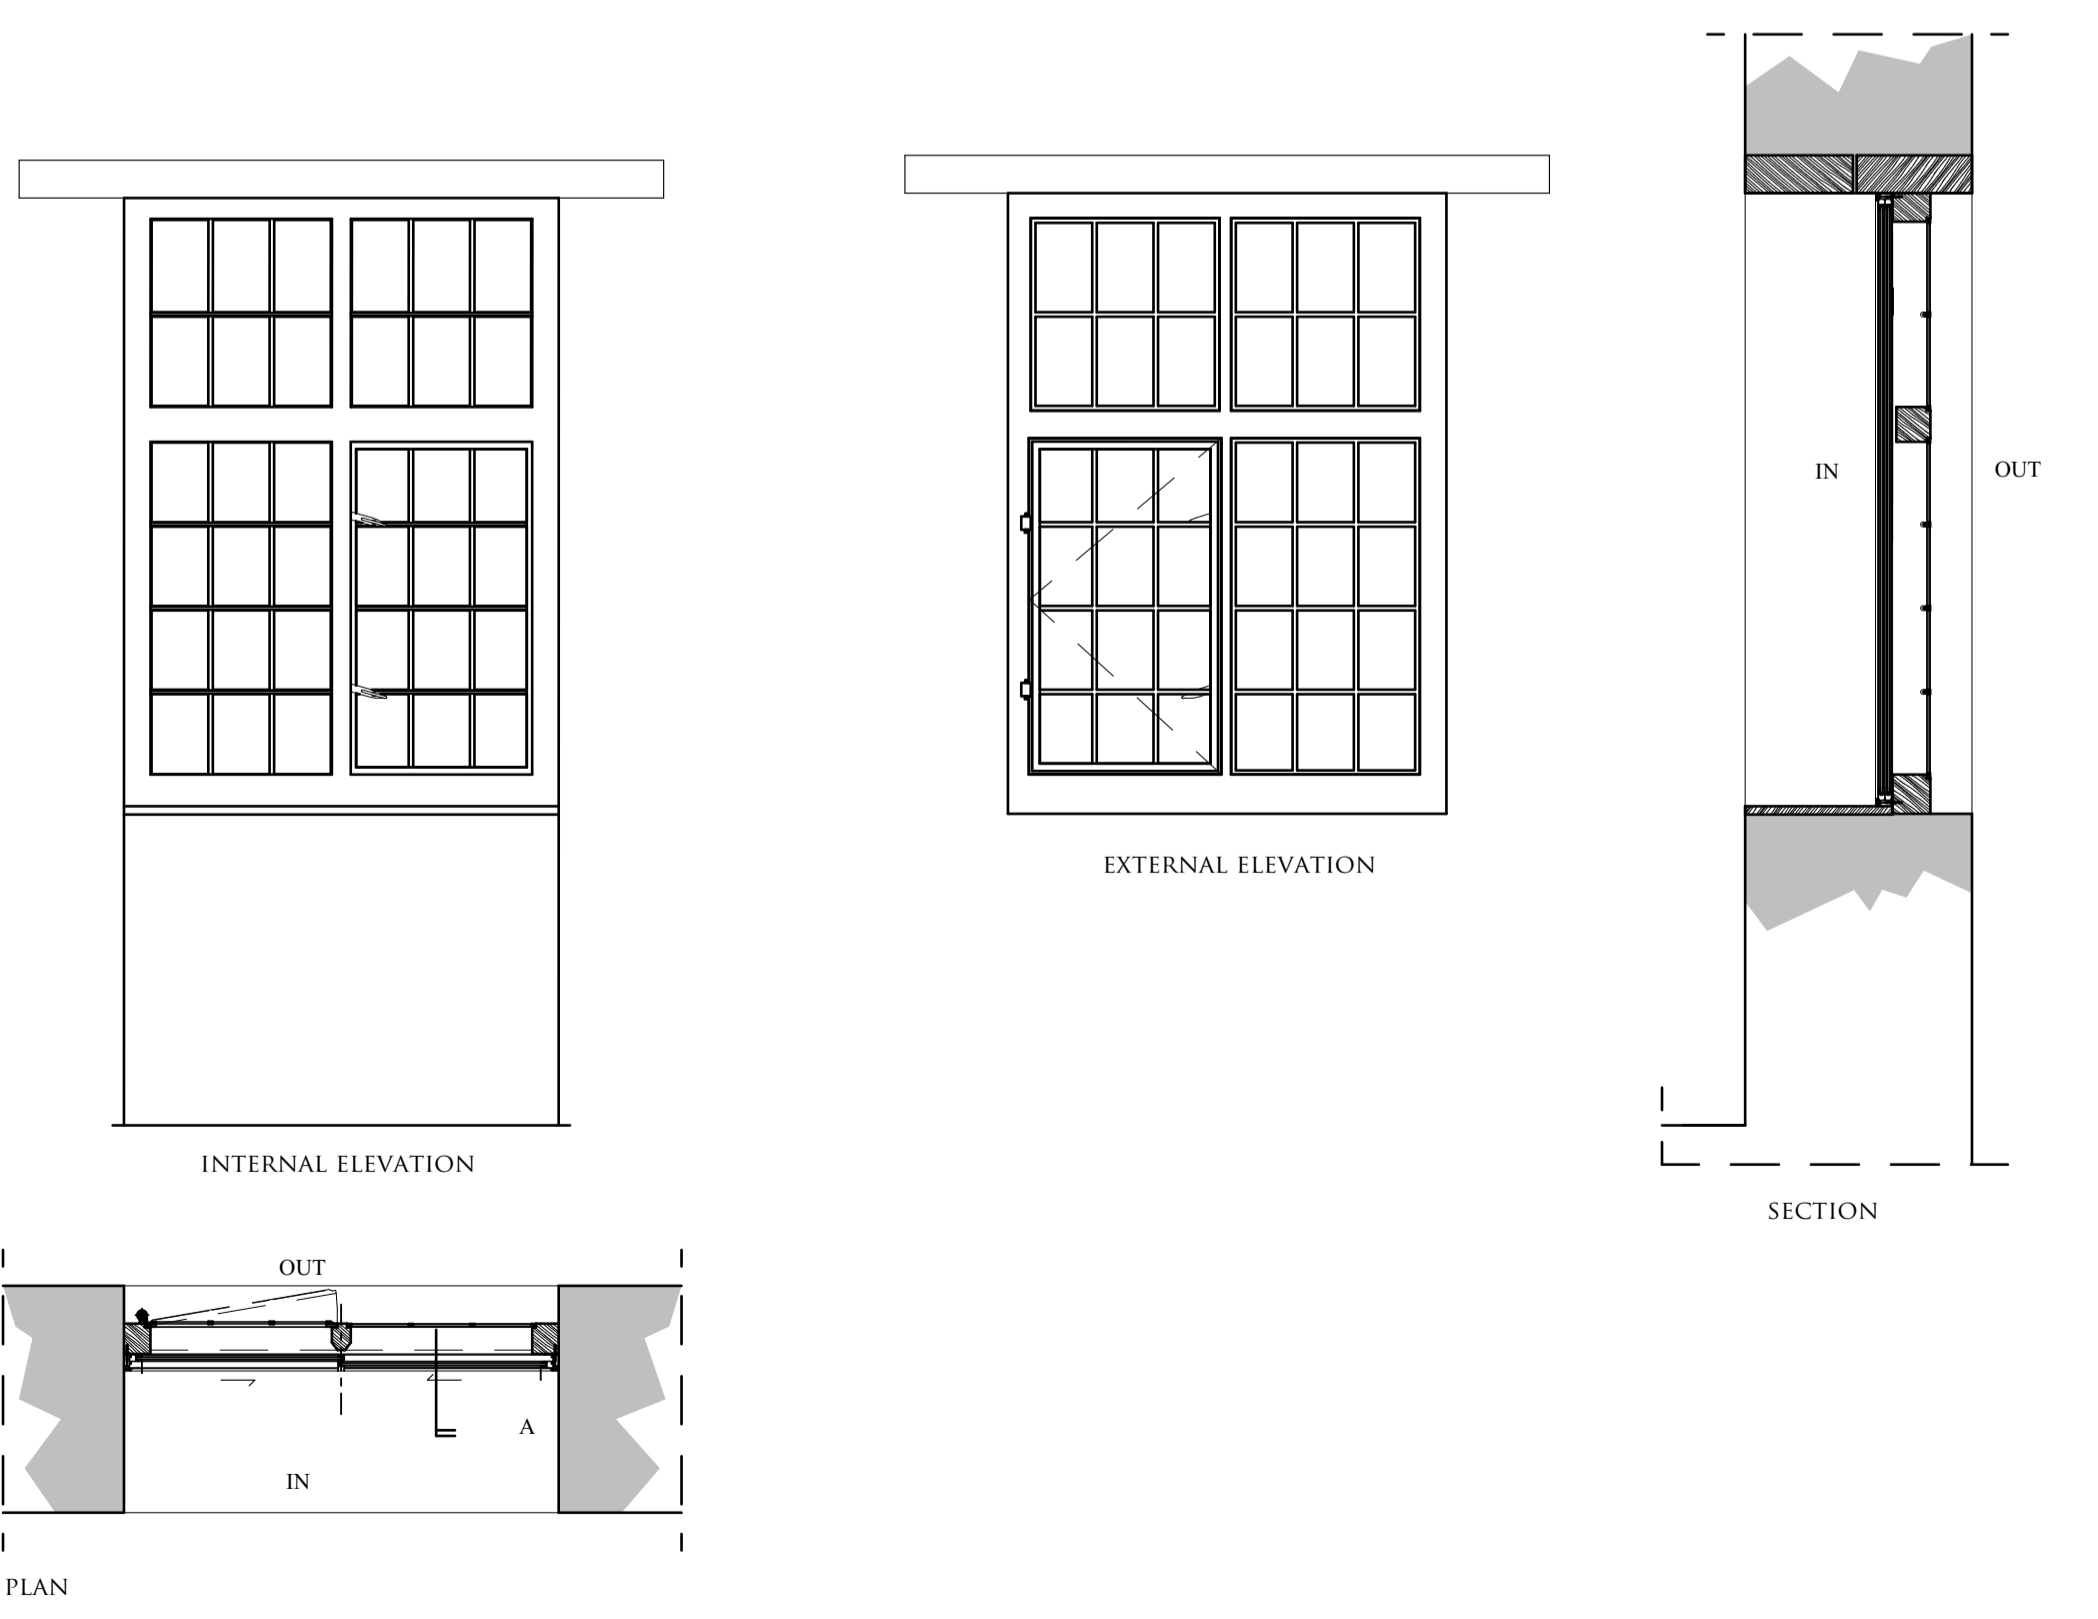

WG14, WG15, WG16, WG17 & WG18 @1:20

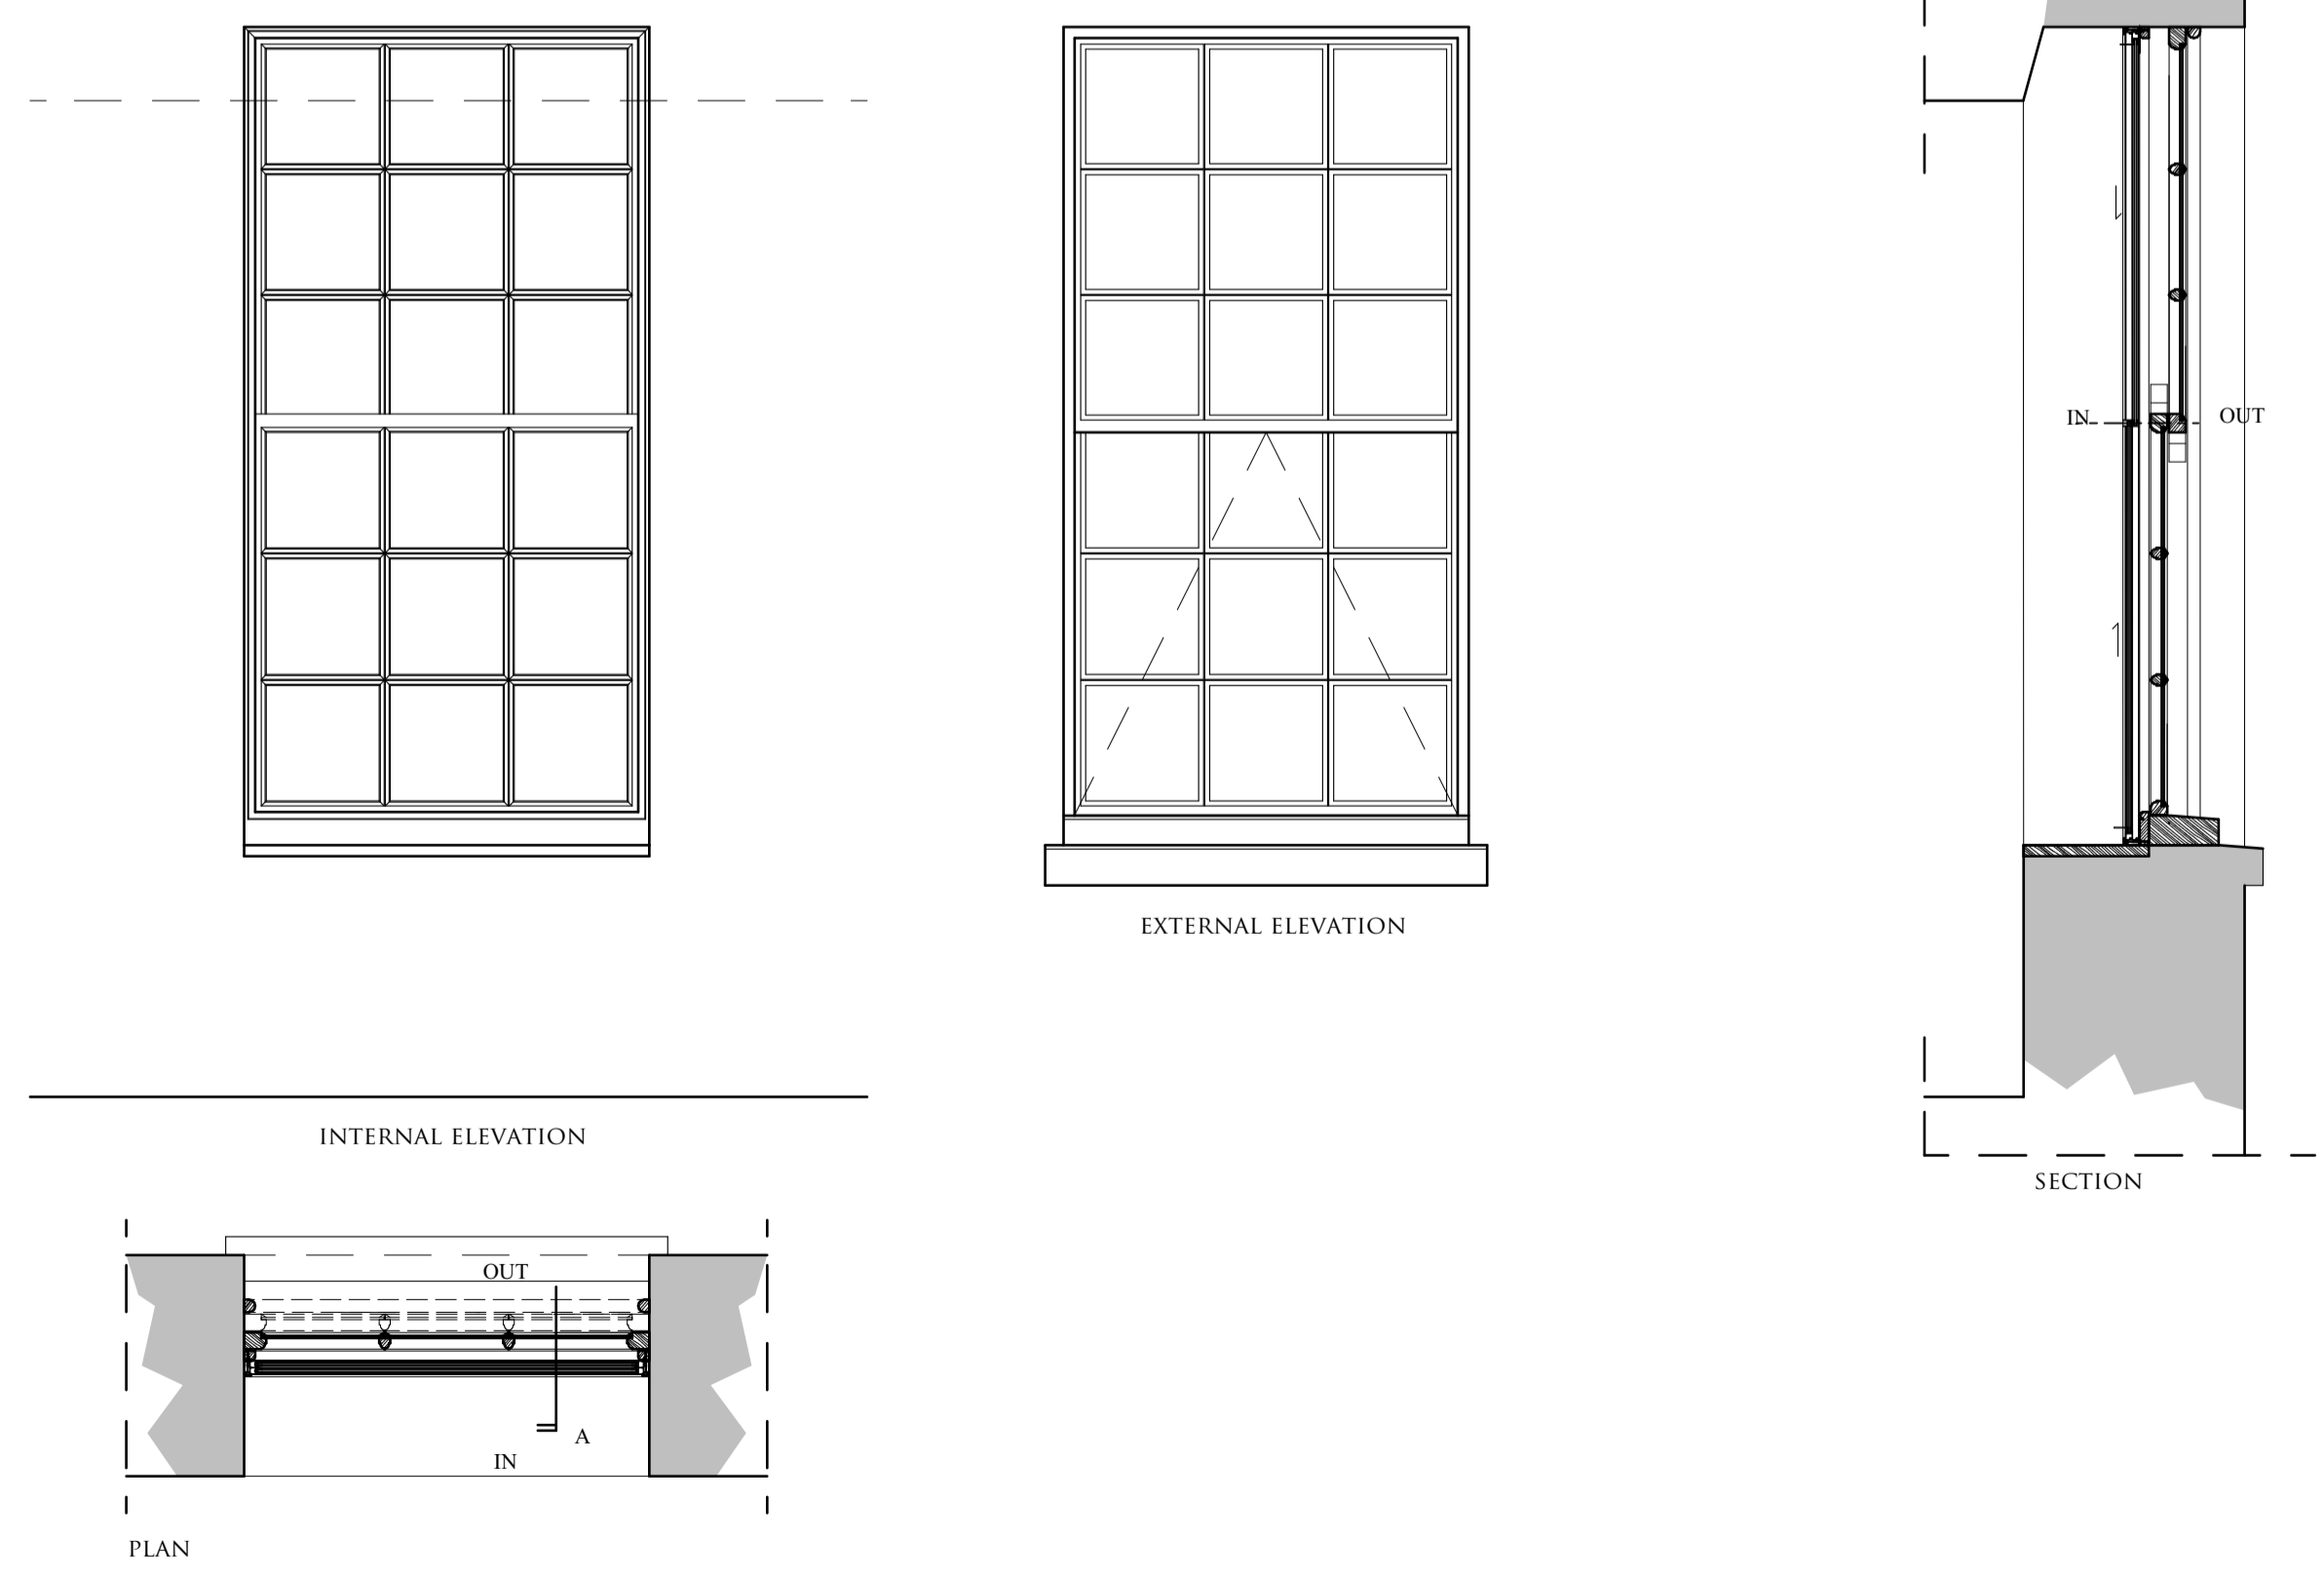

WG19 @1:20

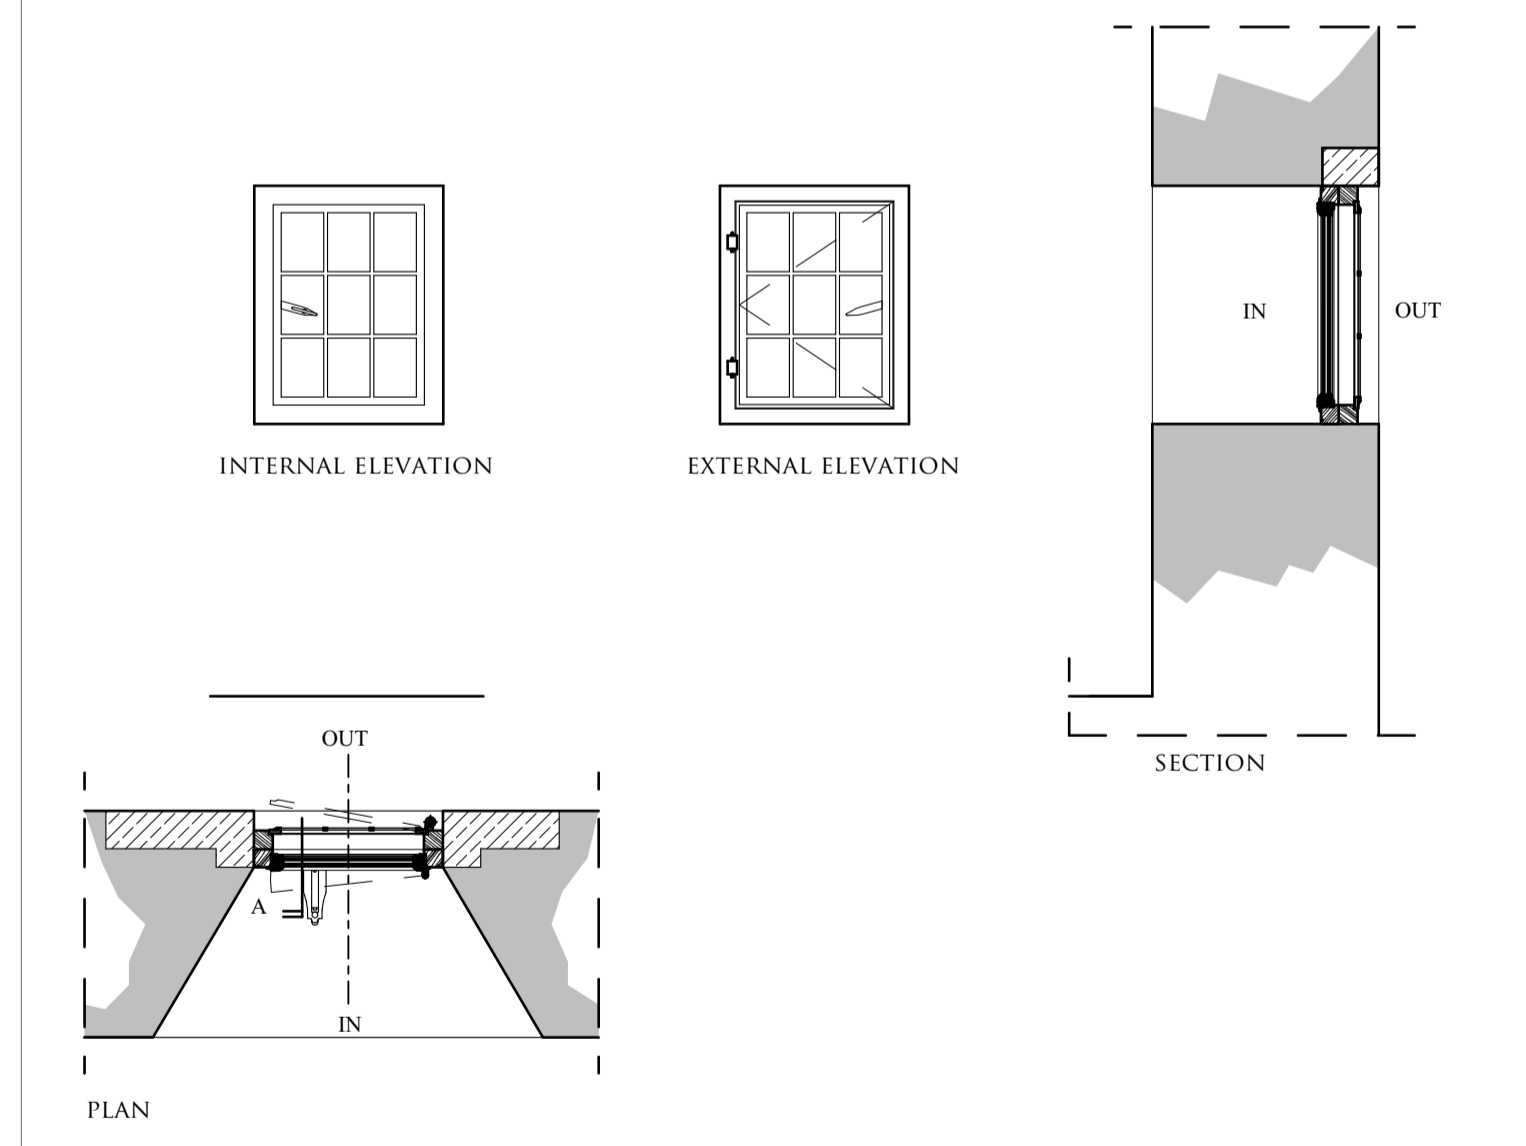

WG13 @1:20

REV	DATE	NOTES
A	19.09.23	Planning status indicated. Key updated. WG13 added.

PLANNING

CRAIG HAMILTON ARCHITECTS LTD
 COED MAWR FARM, HUNDRED HOUSE, RADNORSHIRE LD1 5RP · T:01982 553312
 OLD STABLE BLOCK, INCUBIVE SPACE, HURSLEY PARK ROAD, HURSLEY SO21 2JN

PROJECT: THE OLD RECTORY, WITHINGTON
 DRAWING TITLE: WINDOW SCHEDULE - SHEET 1
 DRAWING N^o: 0503/PL16 REV: A
 DATE: JULY 2023 SCALE: 1:20, 1:5, 1:200, 1:1@ A1
 DRAWN BY: MS

SECONDARY HORIZONTAL SLIDING WINDOW - SINGLE GLAZING

SECONDARY VERTICAL SLIDING WINDOW - SINGLE GLAZING