




BASEMENT PLAN - AS EXISTING

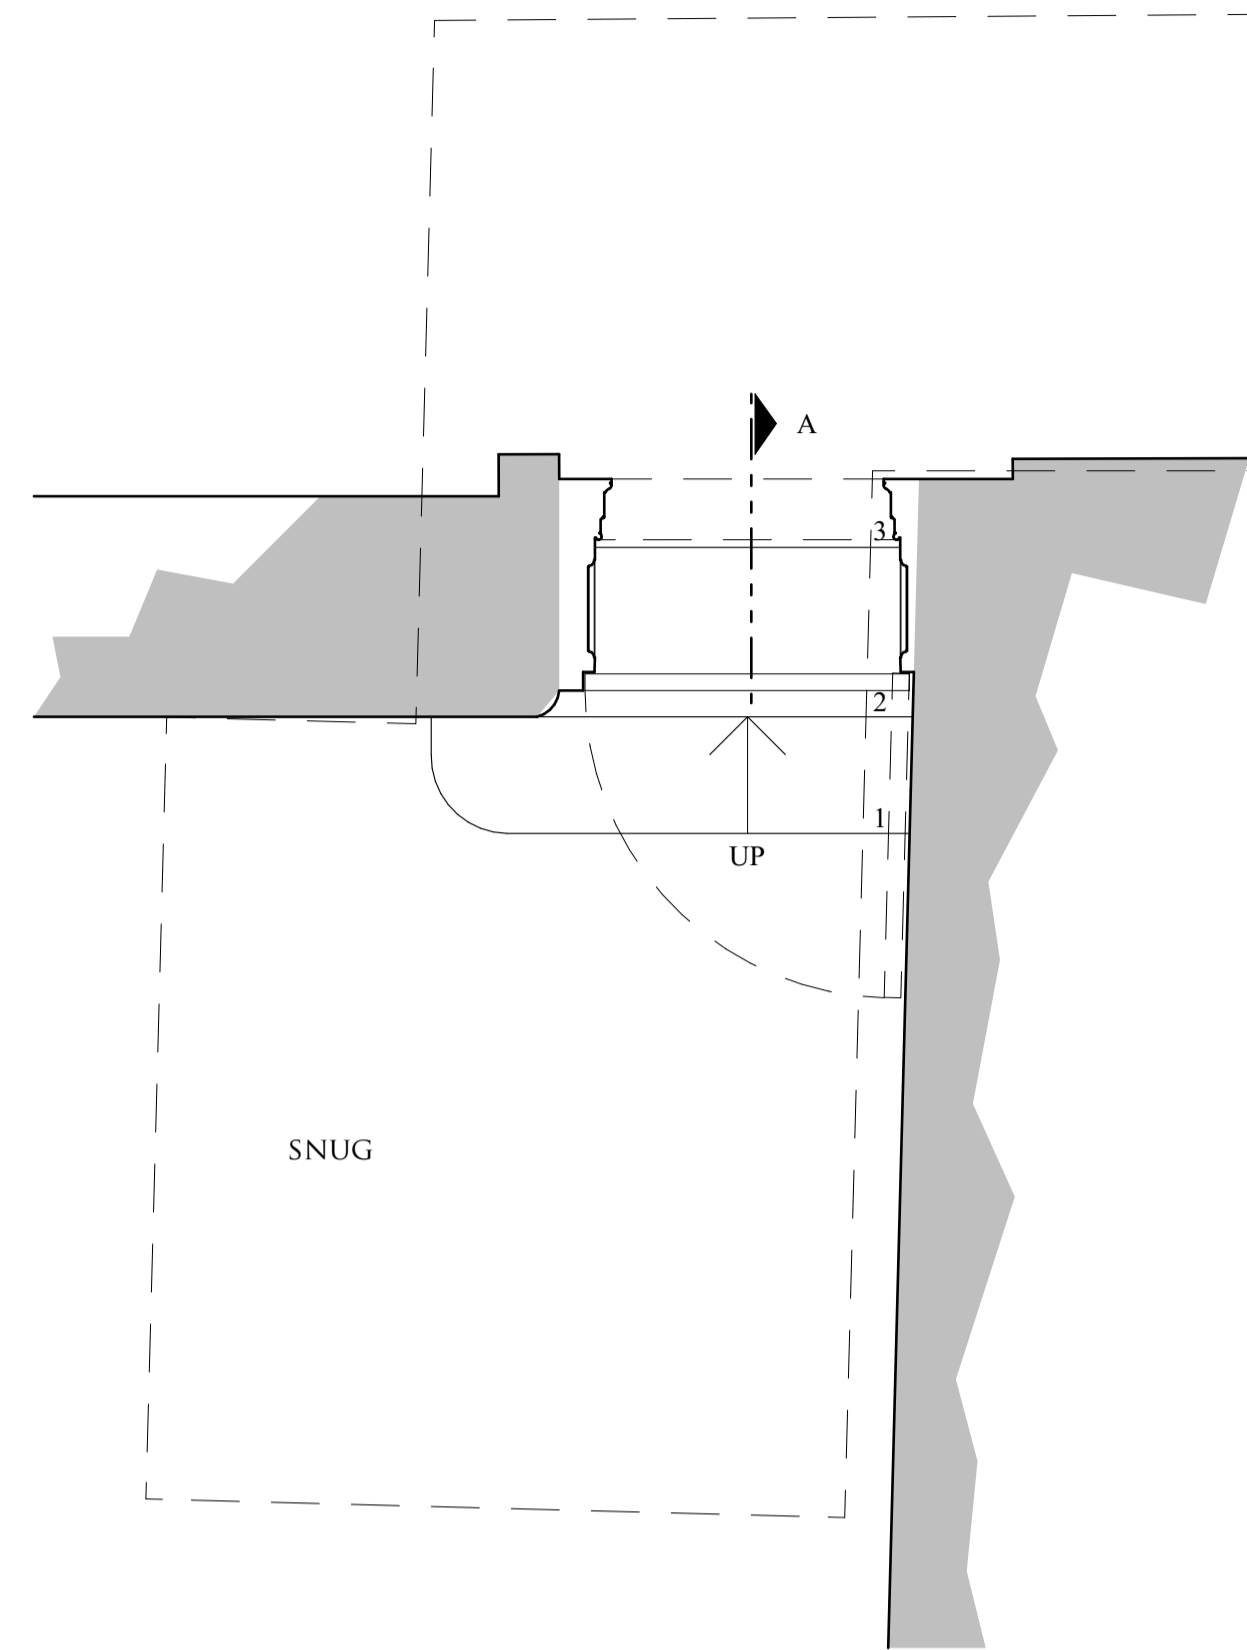

GROUND FLOOR PLAN - AS EXISTING

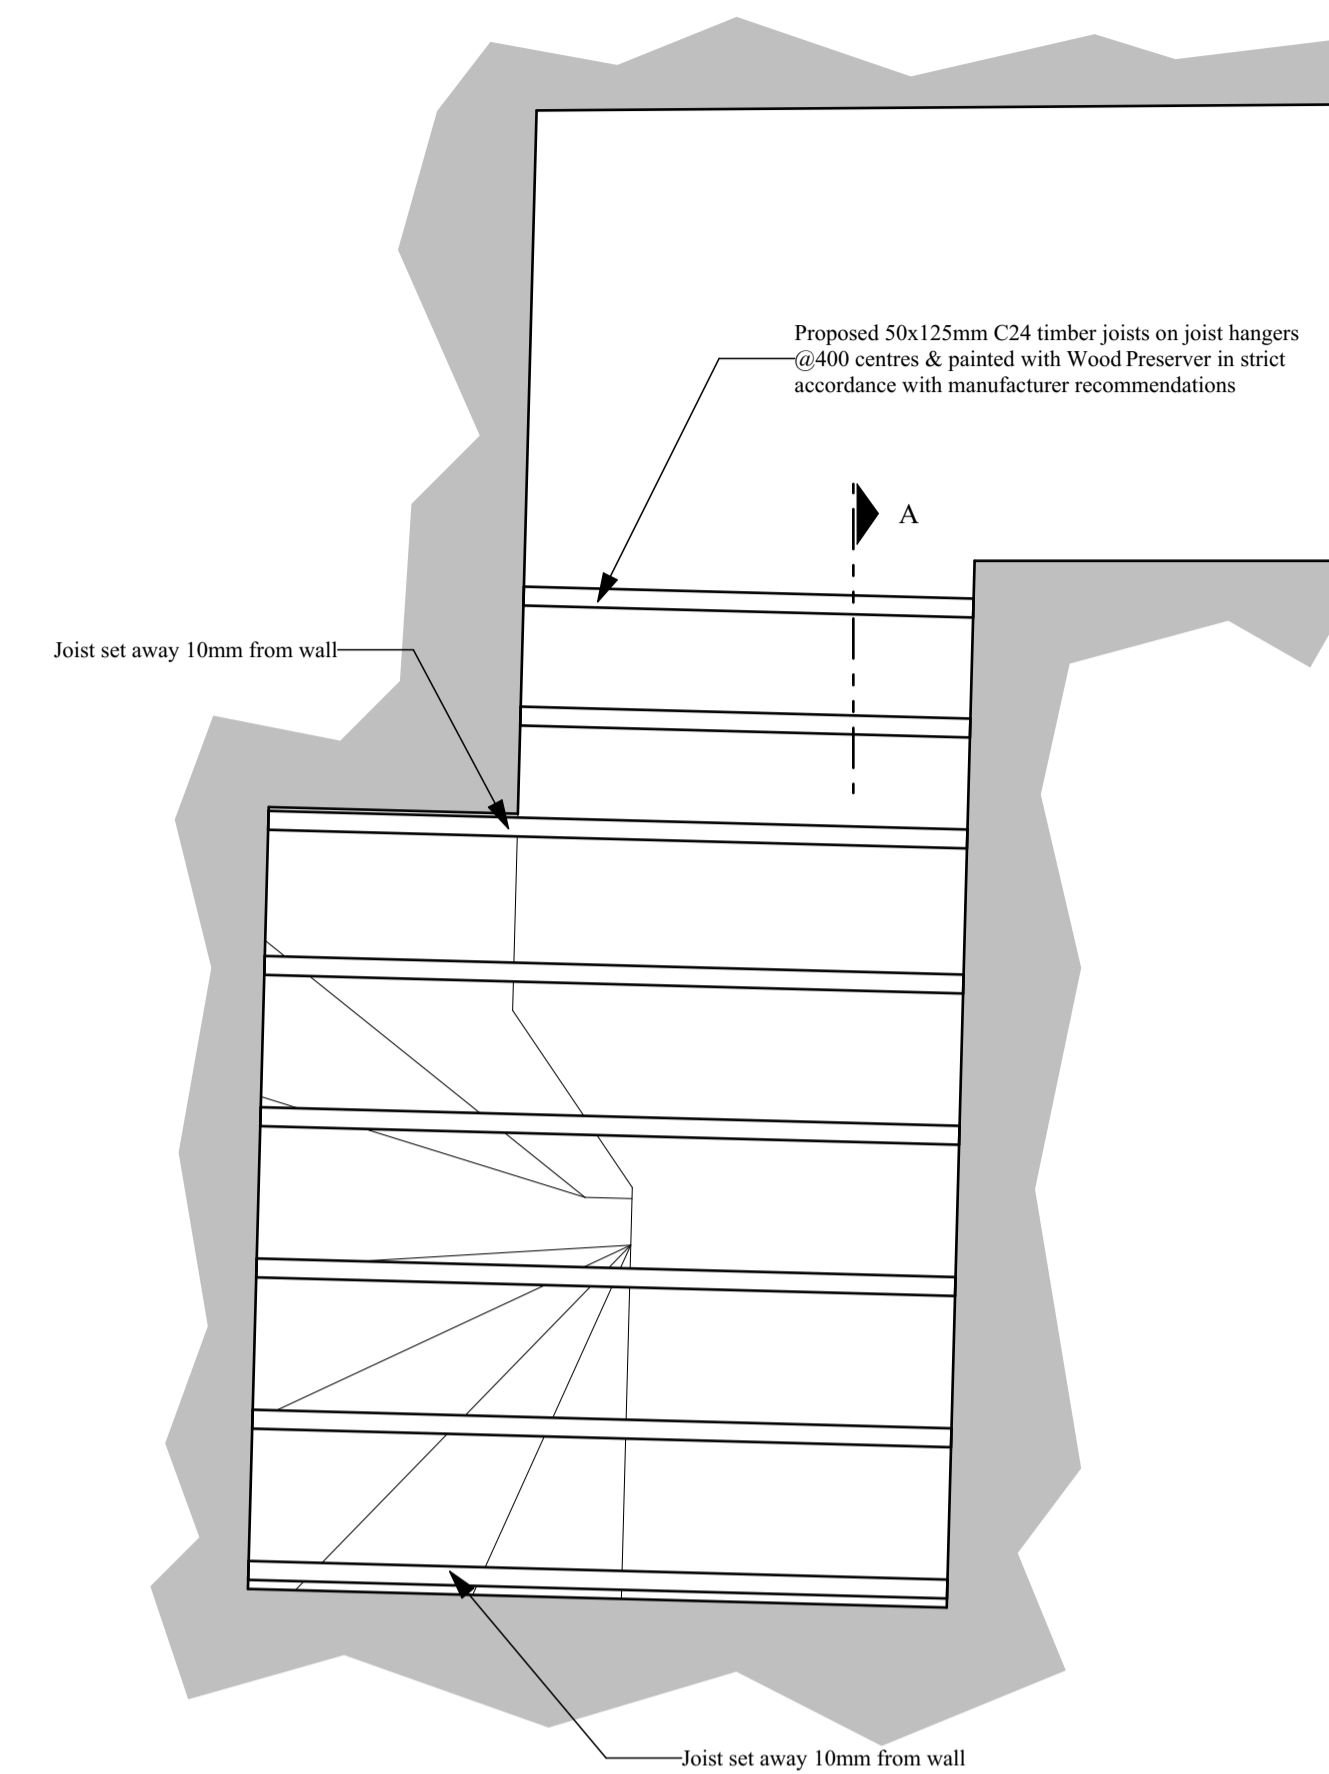

BASEMENT PLAN - AS PROPOSED

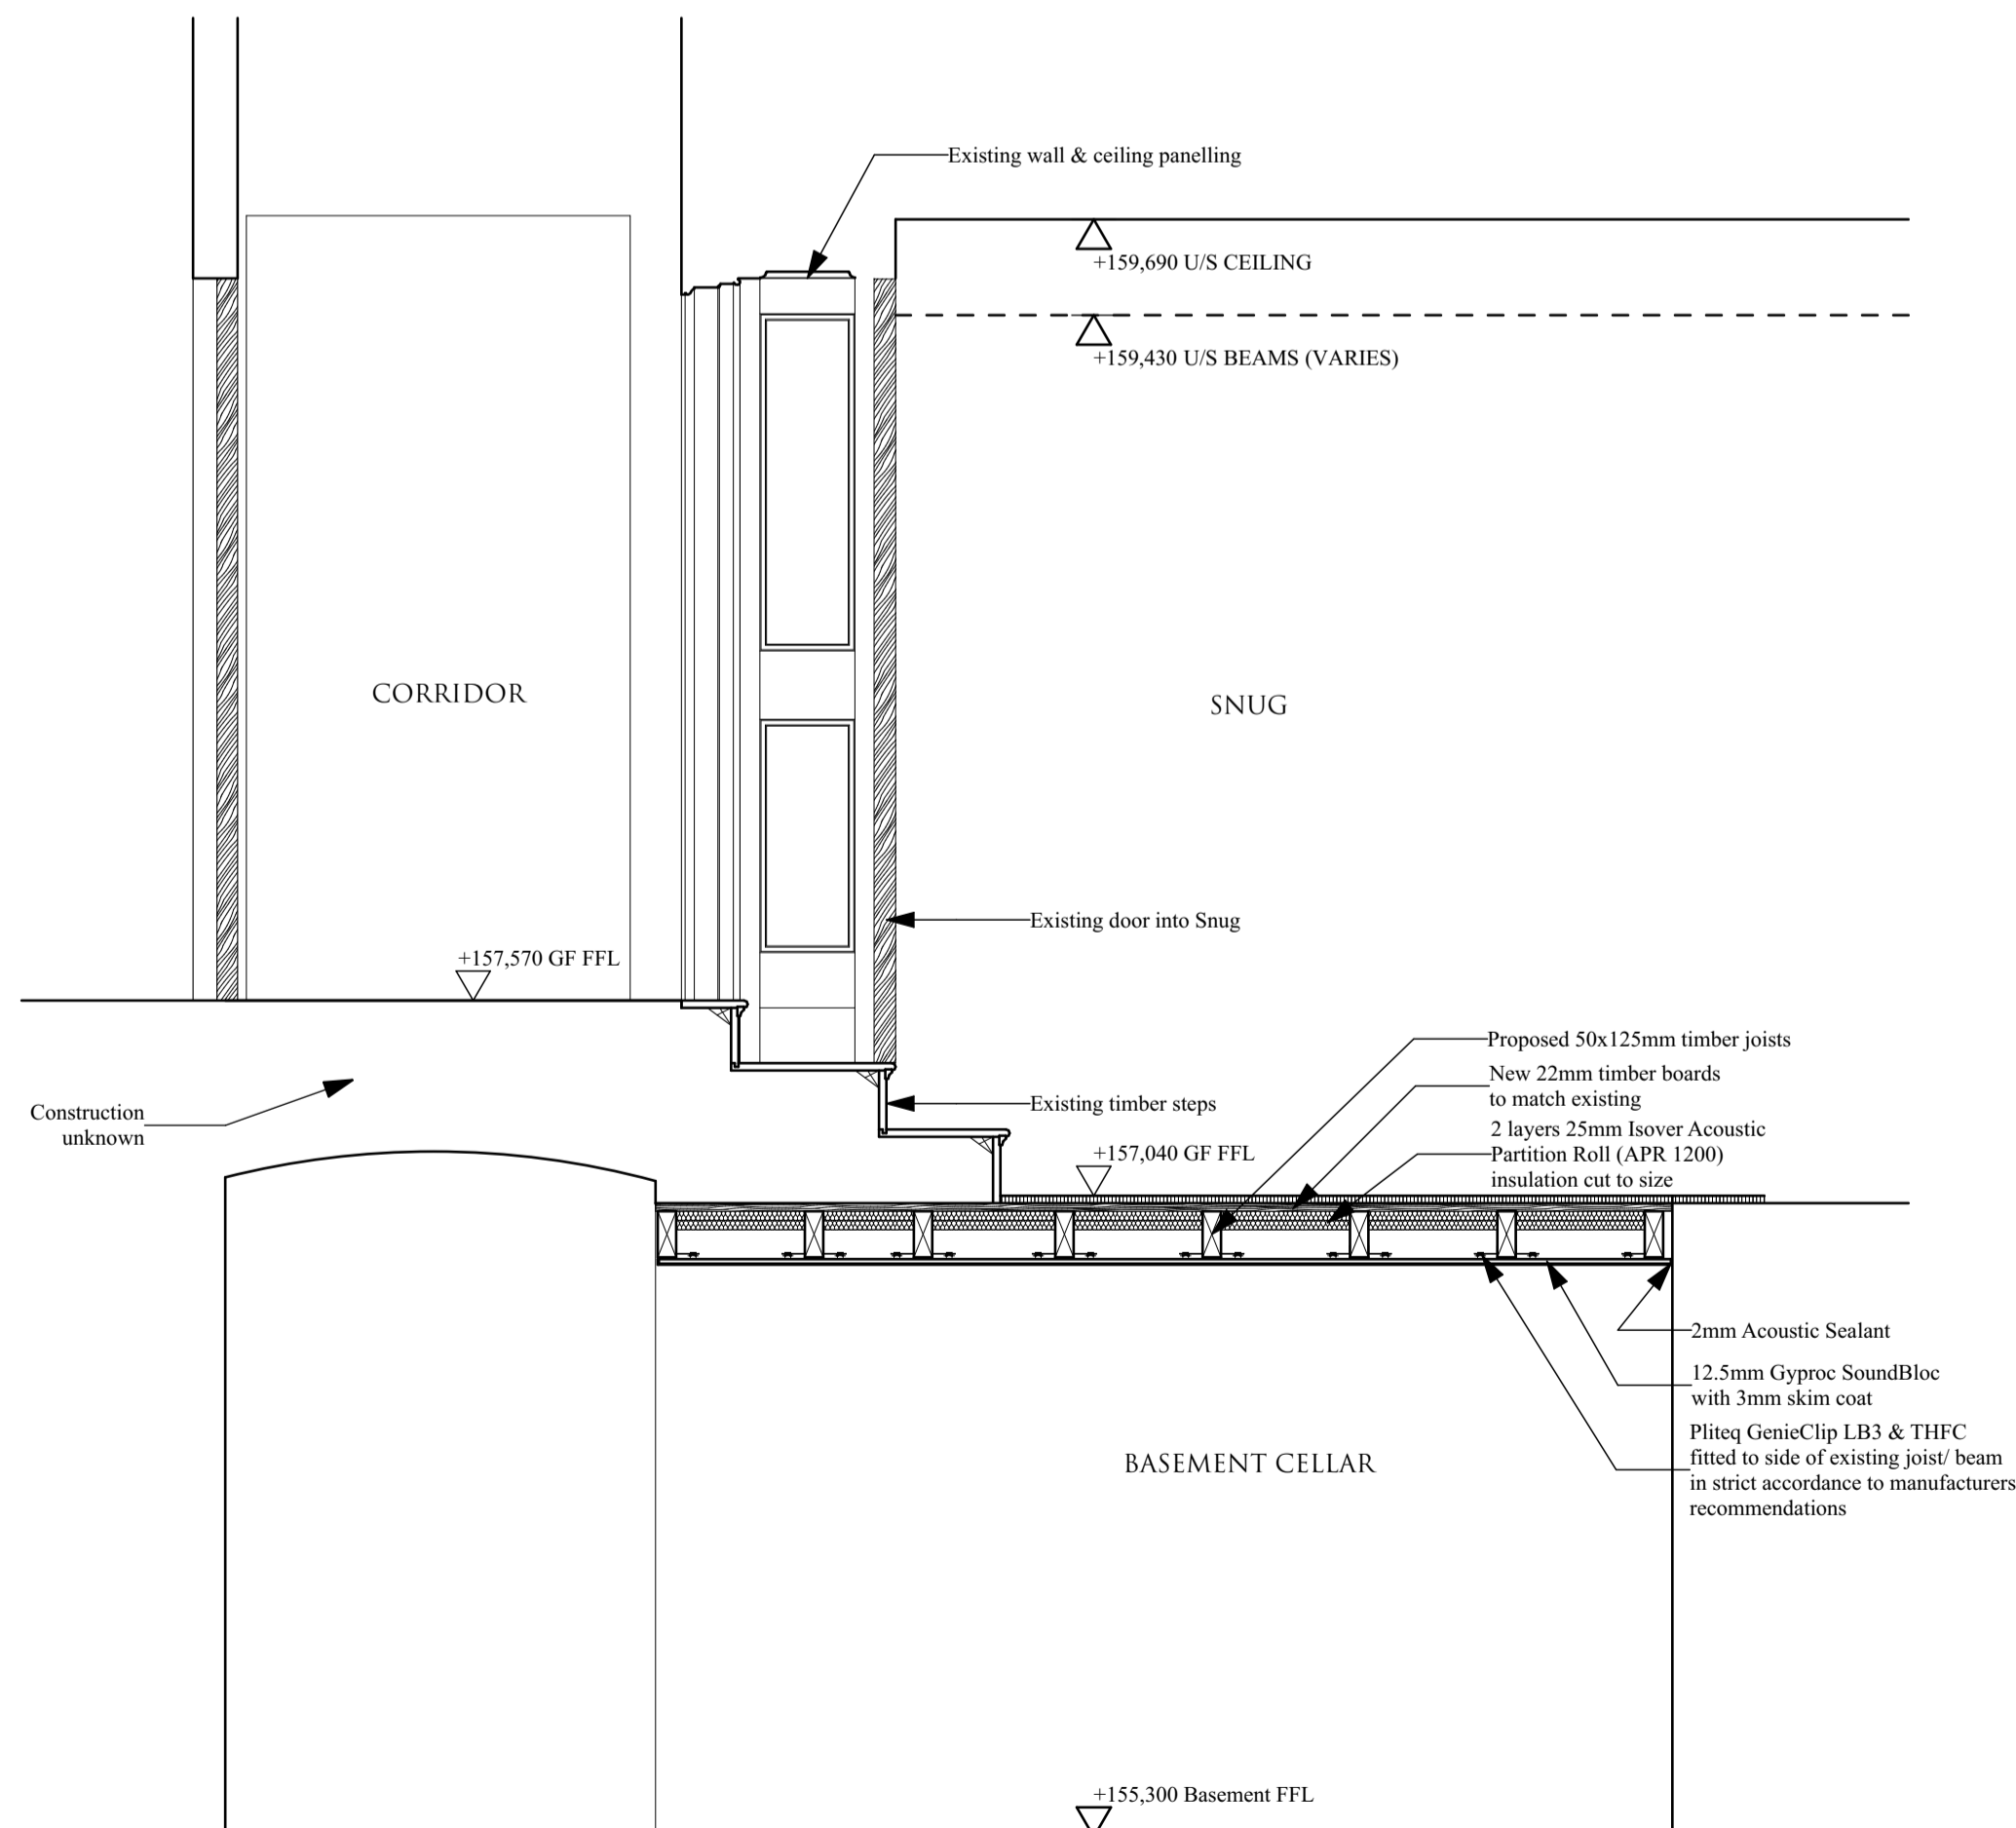

SECTIONAL ELEVATION A:A - AS PROPOSED



PHOTO 1 - EXISTING FLOOR STRUCTURE IN BASEMENT



PHOTO 2 - EXISTING FLOOR STRUCTURE IN BASEMENT



PHOTO 3 - EXISTING FLOOR STRUCTURE IN BASEMENT



A	14.09.23	Planning status indicated. Joist size amended. Levels added.
REV	DATE	NOTES

PLANNING

CRAIG HAMILTON ARCHITECTS LTD
 COED MAWR FARM, HUNDRED HOUSE, RADNORSHIRE LD1 5RP · T:01982 553312
 OLD STABLE BLOCK, INCUBIVE SPACE, HURSLEY PARK ROAD, HURSLEY SO21 2JN

PROJECT: THE OLD RECTORY, WITHINGTON
 DRAWING TITLE: SNUG FLOOR DETAILS
 DRAWING N^o: 0503/PL36 REV: A
 DATE: JULY 2023 SCALE: 1:20, 1:50@ A1
 DRAWN BY: MS