



EAST ELEVATION

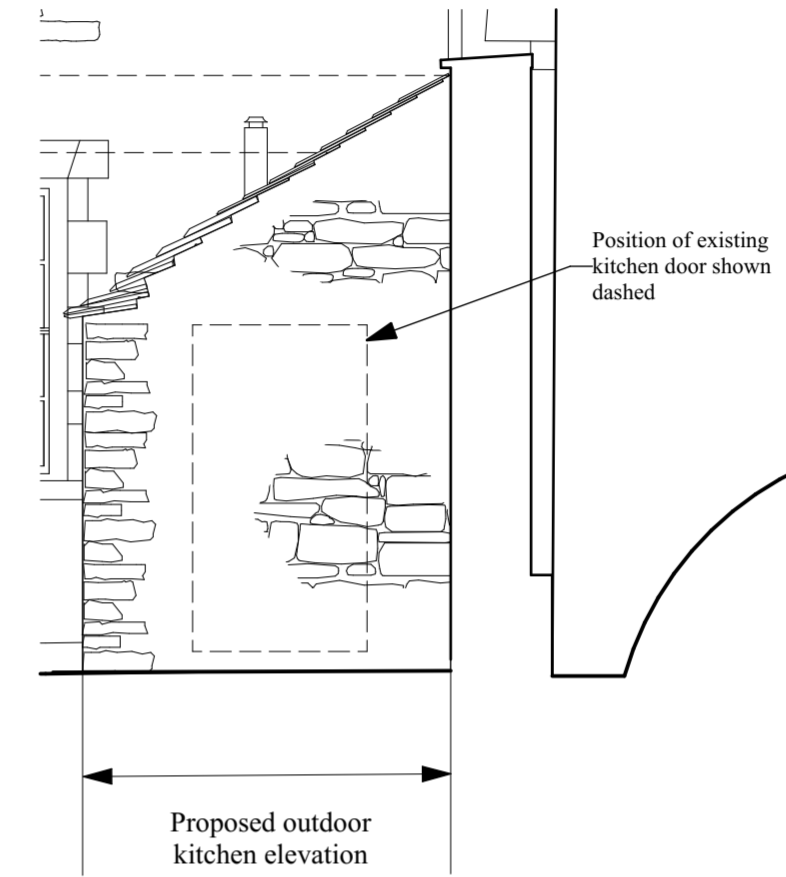

NORTH ELEVATION

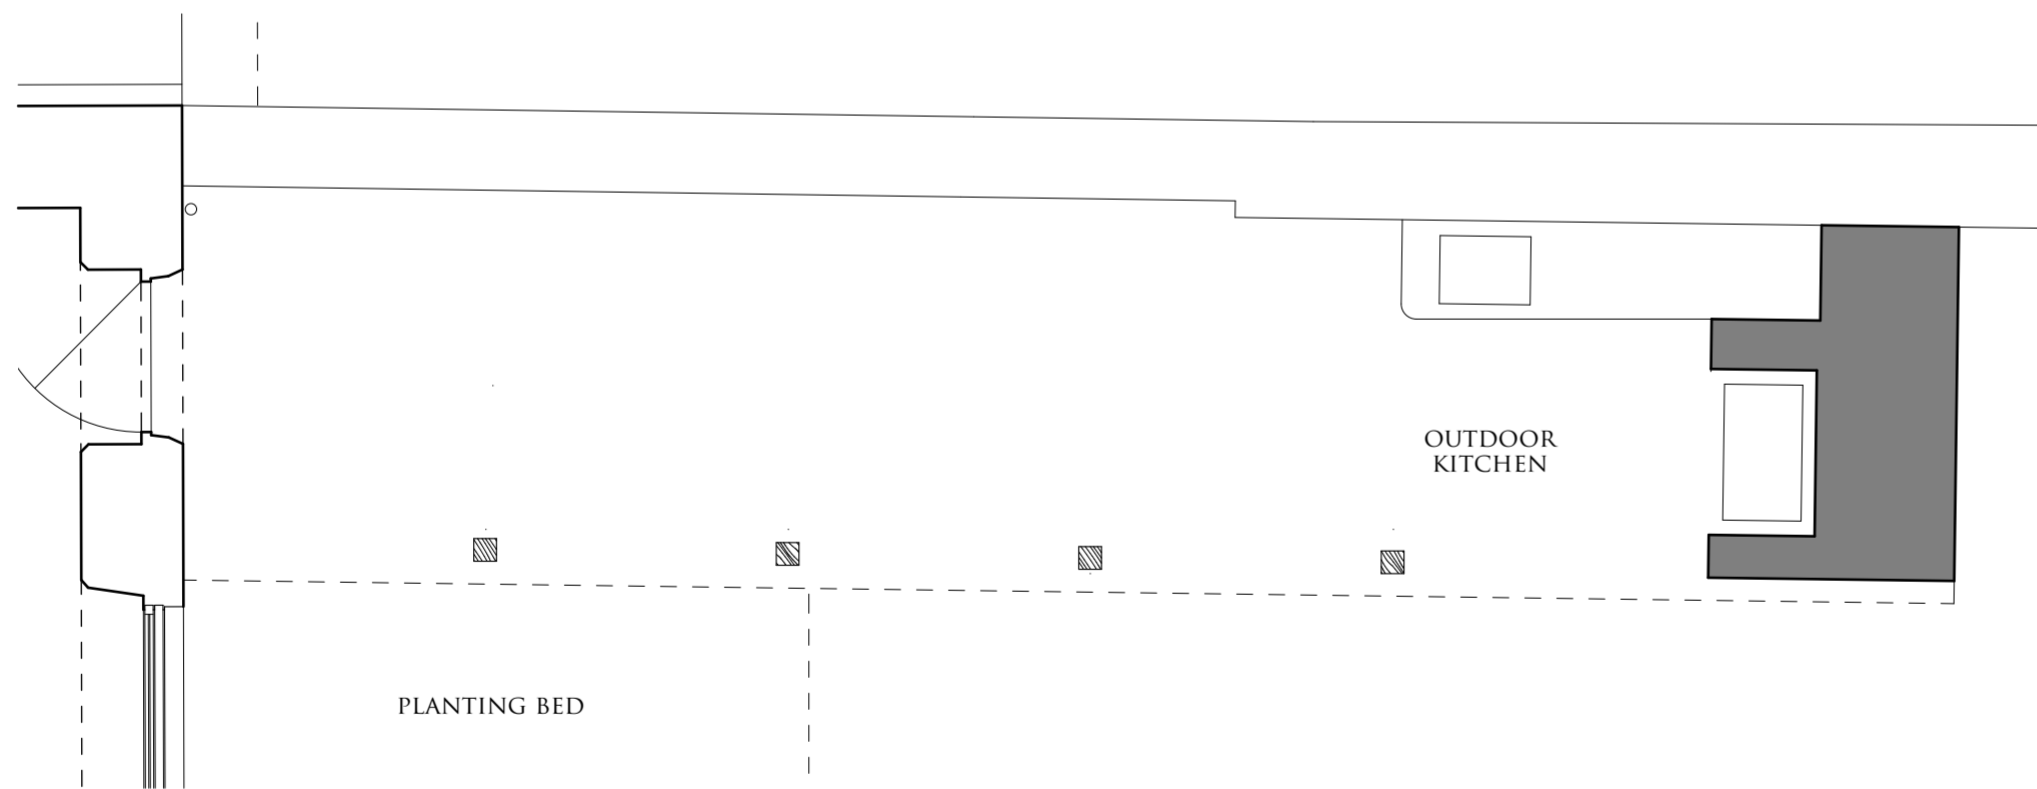

PLAN

NOTES ON MATERIALS

- Roof: New Cotswold stone roof tiles laid in diminishing courses.
- Rainwater goods: Painted cast iron with purpose made true wrought iron rise and fall gutter brackets.
- External walls: Natural rubble stone brought to courses.

## PLANNING

CRAIG HAMILTON ARCHITECTS LTD

COED MAWR FARM, HUNDRED HOUSE, RADNORSHIRE LD1 5RP · T:01982 553312  
 OLD STABLE BLOCK, INCUBIVE SPACE, HURSLEY PARK ROAD, HURSLEY SO21 2JN

PROJECT THE OLD RECTORY, WITHINGTON  
 DRAWING TITLE: OUTDOOR KITCHEN PLAN & ELEVATIONS  
 DRAWING NO: 0503/PL14 REV: B  
 DATE: AUGUST 23 SCALE: 1:50@A2  
 DRAWN BY: GK/MS

B	20.09.23	Notes updated.
A	14.09.23	Planning status indicated.

REV.	DATE	NOTES
------	------	-------

CHECK ALL DIMENSIONS ON SITE AND REPORT ANY DISCREPANCIES.  
 DO NOT SCALE FROM THIS DRAWING

