





Proposed Front Elevation  
Scale 1:100

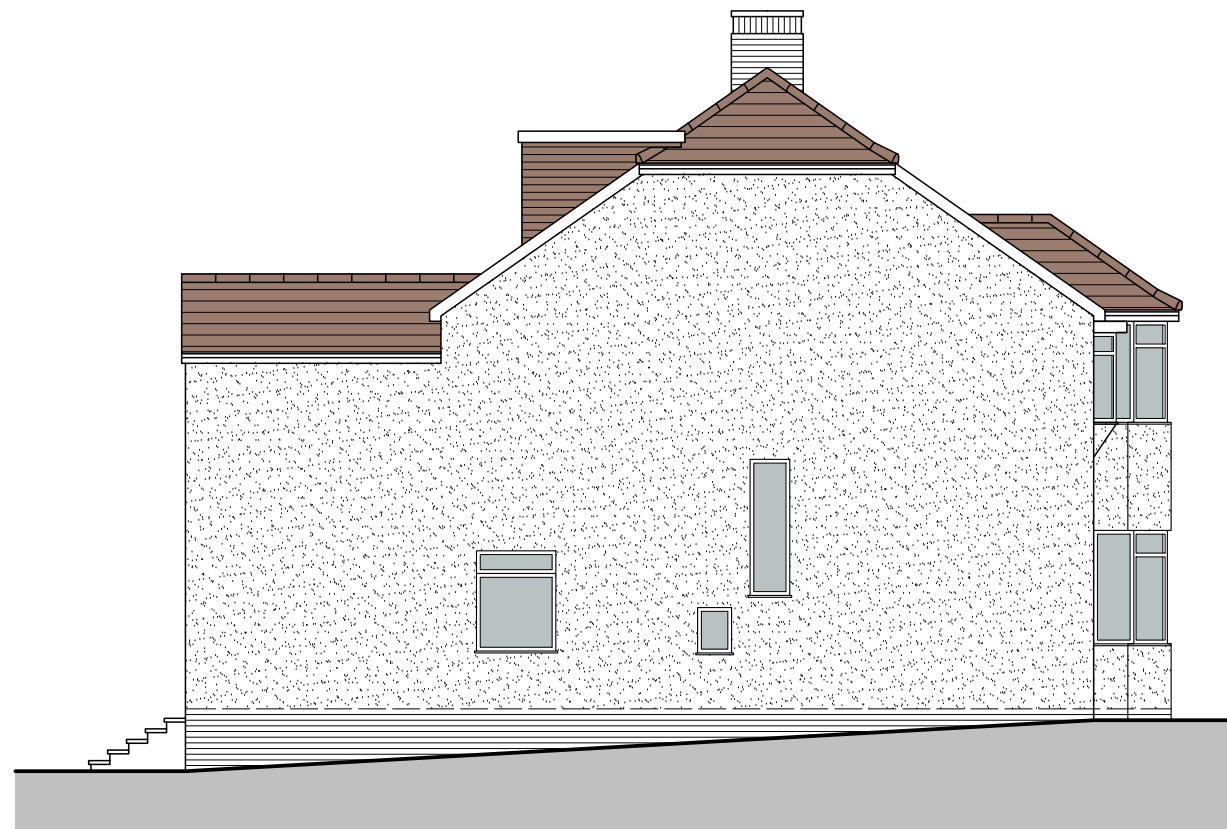

Proposed Side Elevation  
Scale 1:100



Proposed Rear Elevation  
Scale 1:100

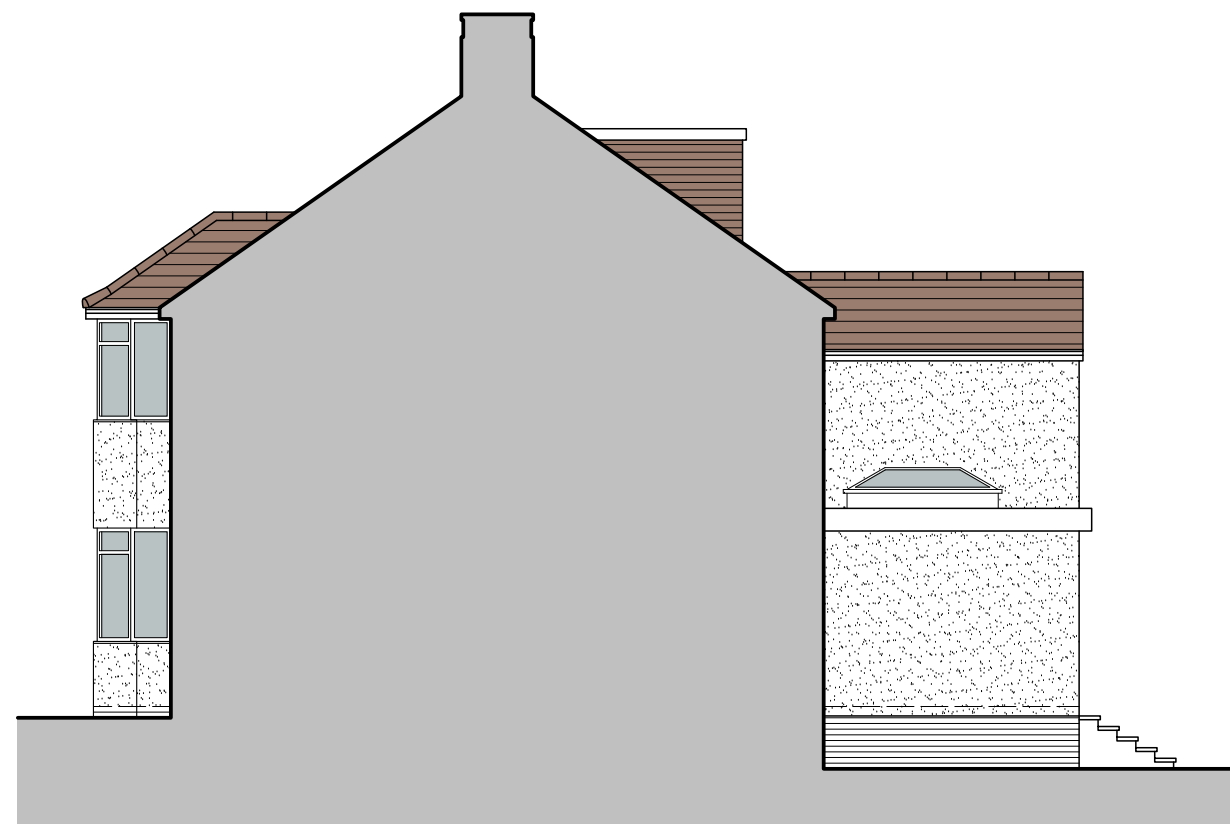

Proposed Side Elevation  
Scale 1:100

**PROPOSED EXTERNAL MATERIALS**

**Roof:**

- Red/brown concrete roof tiles to match existing

**RW Goods:**

- Half round black PVCu to match existing
- Black PVC fascia boards and soffits to match


**Walls:**

- Rough cast render to match existing

**Windows and doors:**

- White UPVC to match existing style

**Scale Bar**

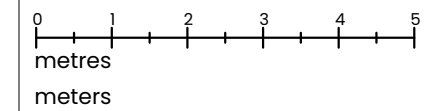

Rev	Description	Date
/	First Issue	18/10/23

**SJP** ARCHITECTURAL  
CONSULTANTS

W: [www.sjp-architecture.co.uk](http://www.sjp-architecture.co.uk) M: 07850076921

**Project Title**  
Proposed Rears Extension At  
No. 64 Mangotsfield Road,  
Bristol,  
BS16 5NA

**Drawing Title**  
Proposed Elevations

**Drawing Number**  
PA23/318/08

Scale	Revision
1:100 @ ISO A3	