



EXISTING GROUND FLOOR PLAN | 1:100

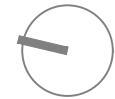

EXISTING REAR ELEVATION | 1:100



EXISTING BLOCK PLAN | 1:500

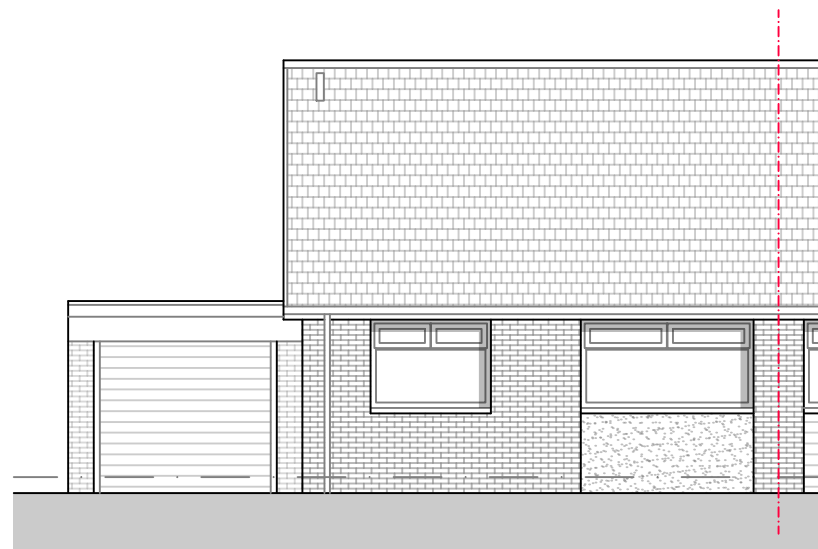

EXISTING FRONT ELEVATION | 1:100



EXISTING SIDE ELEVATION | 1:100



Revisions

PROJECT PROPOSED EXTENSION TO 22 BARCALDINE AVENUE, CHRYSTON G69 9NT
CLIENT MR & MRS DUNCAN
TITLE EXISTING PLAN & ELEVATIONS

SCALE 1:100@A3	DATE SEPT 2023
-------------------	-------------------

DRAWING NUMBER 2313-AL(0)050	REV -
---------------------------------	----------