



# PROPOSED

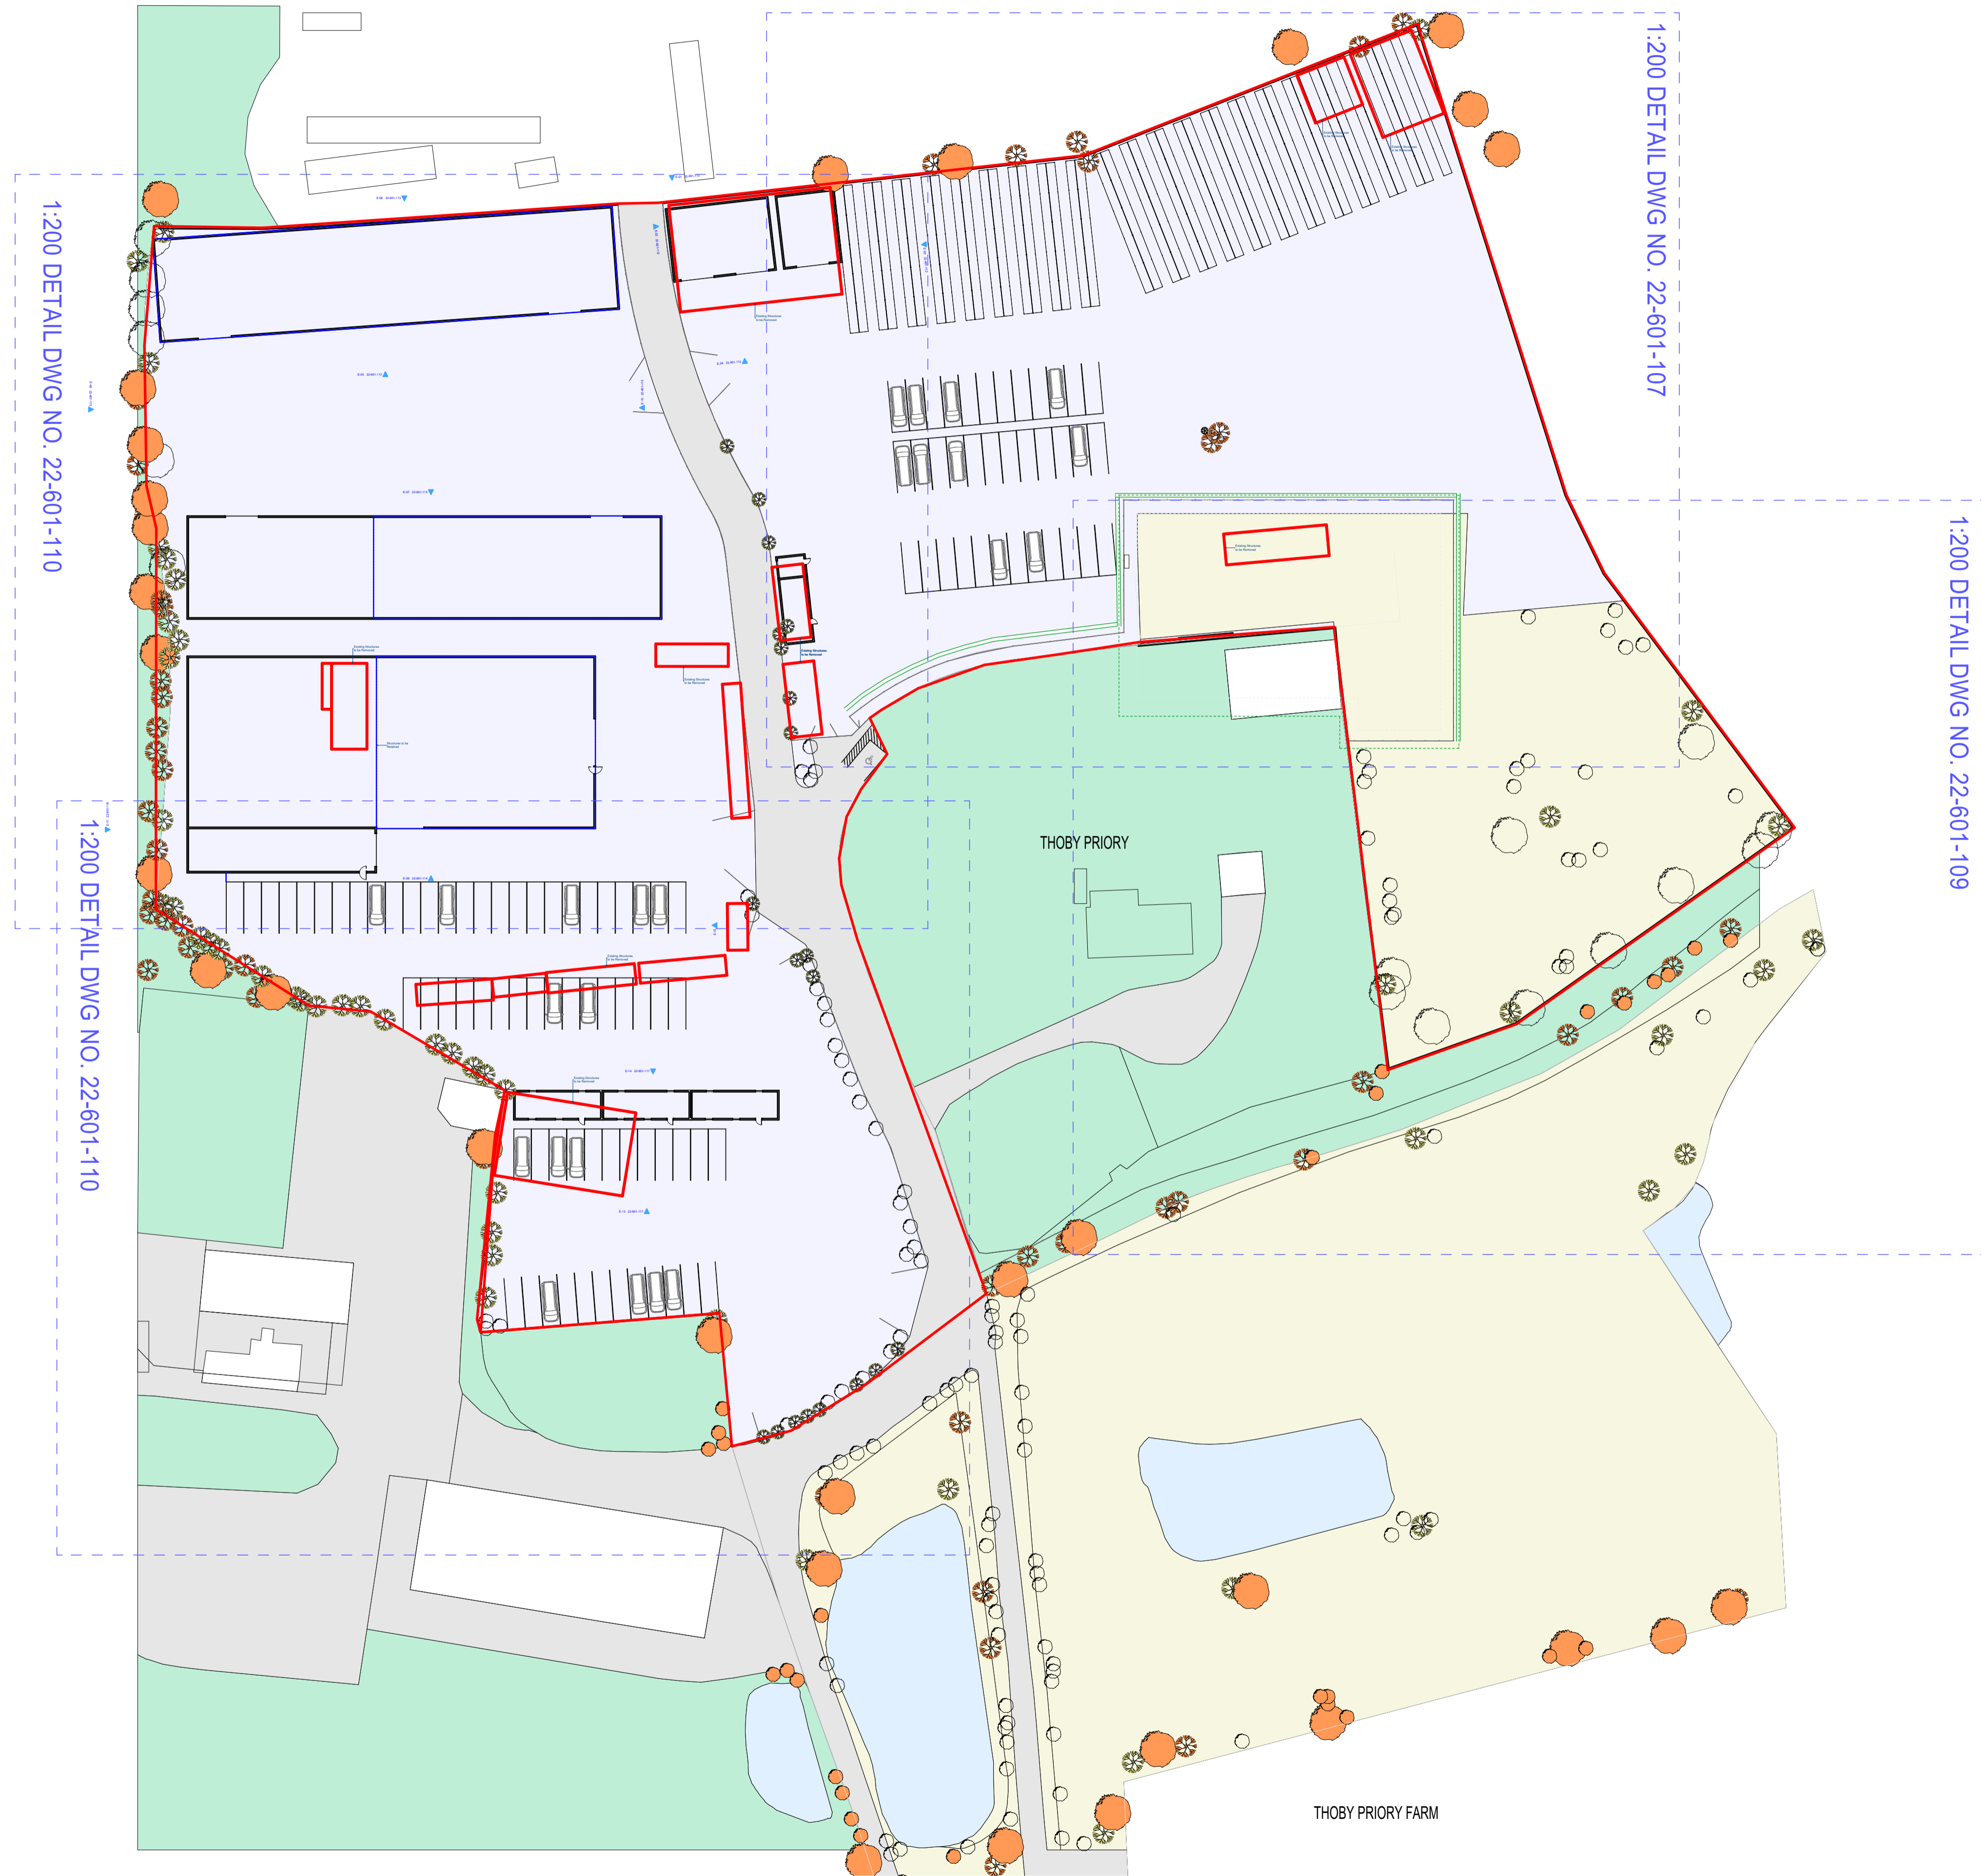

BLOCK PLAN


1:500

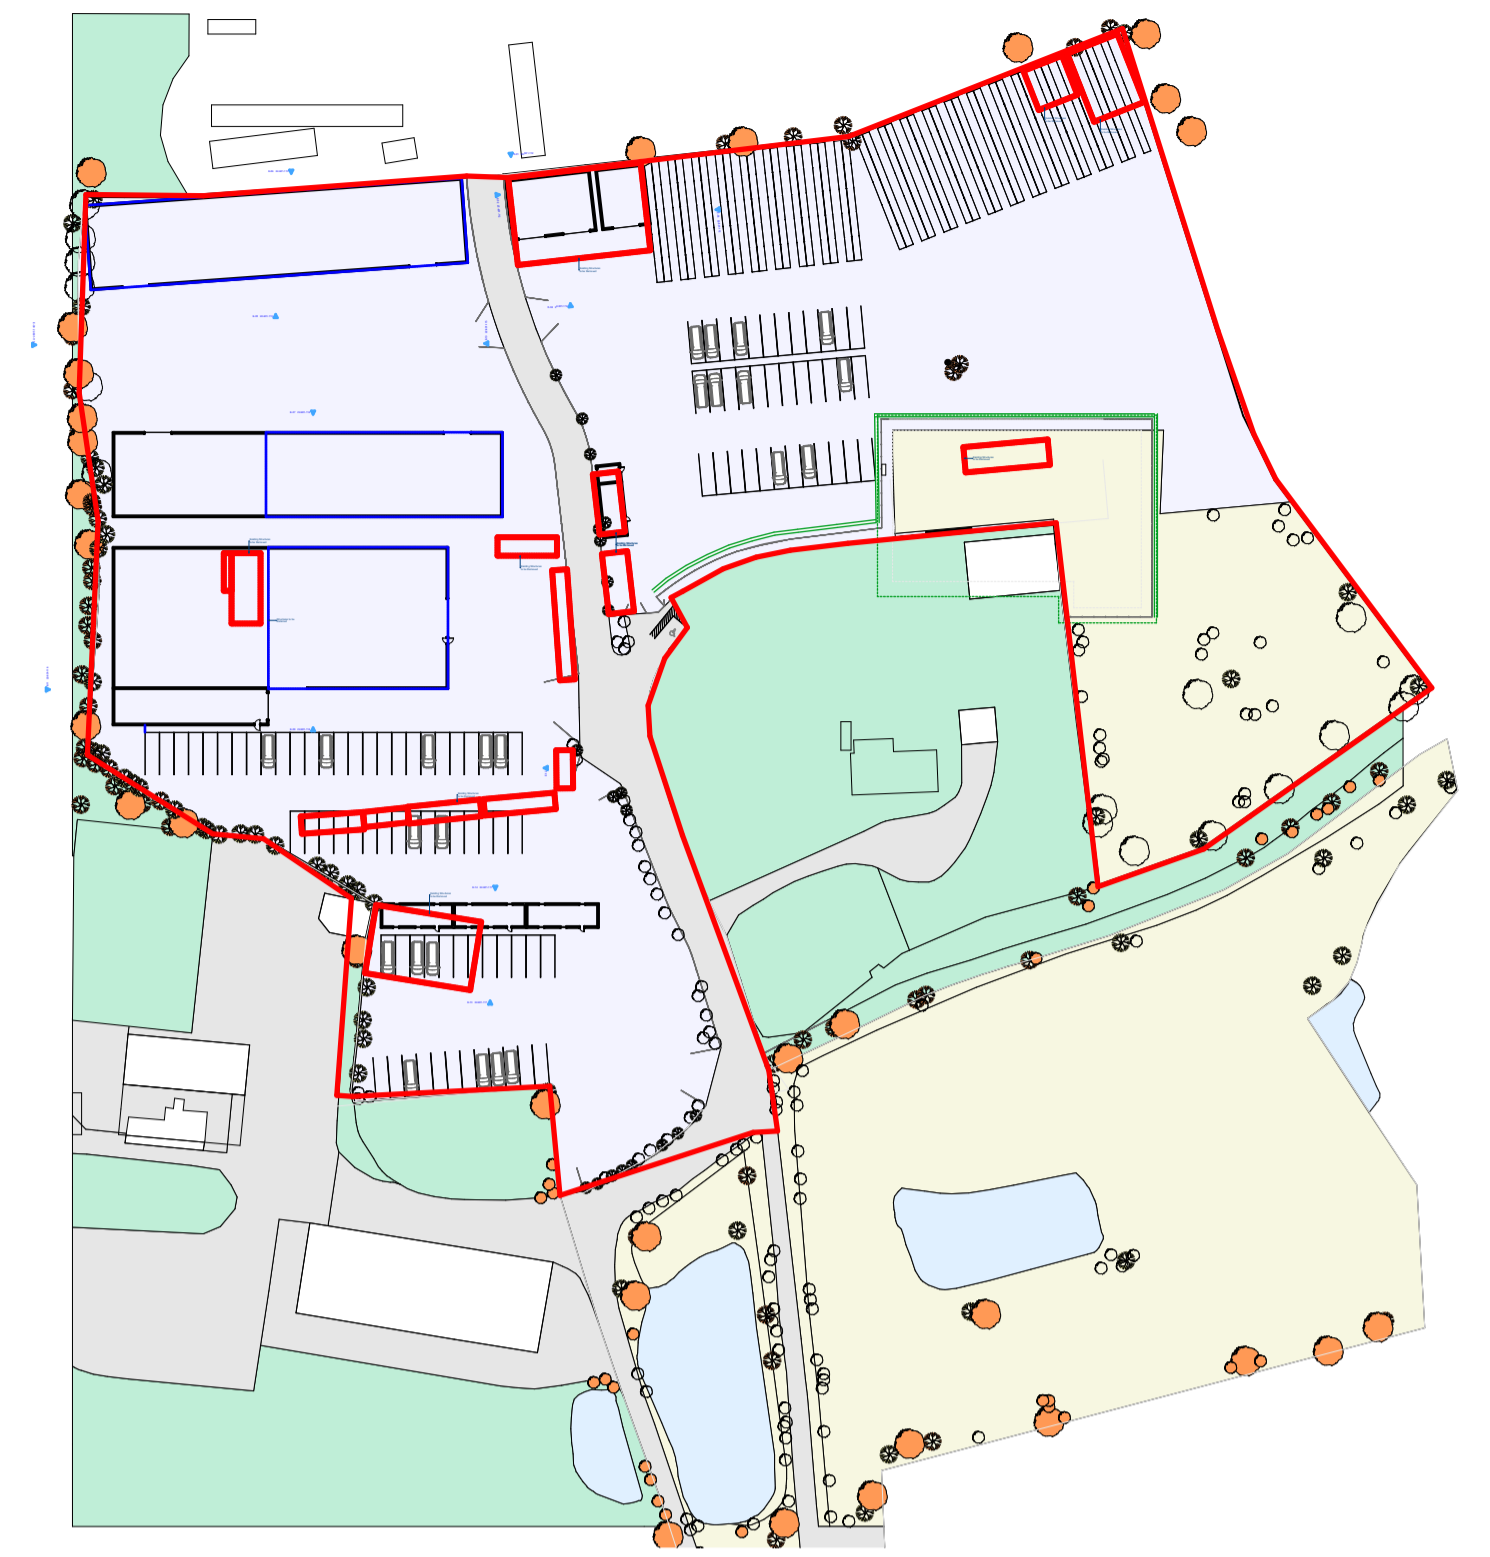


SITE PLAN

1:1250

N

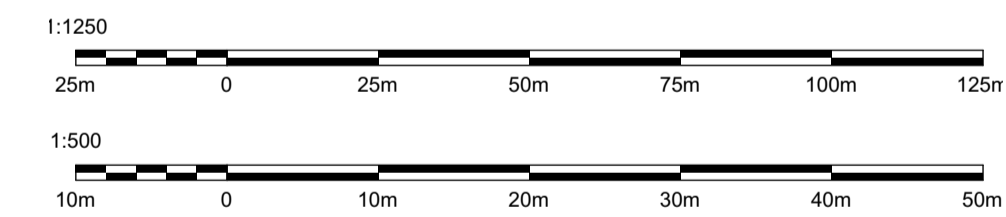

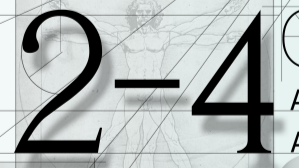 <b>2-4<sup>c</sup></b> ARCHITECTURAL TECHNOLOGY ARCHITECTURAL VISUALIZATION	DRAWING <b>PROPOSED SITE ALTERATIONS          INC. REPLACEMENT &amp; NEW          HARDSTANDING SHELVING          AND COVER TO WORK AREA</b>		
	<b>BLOCK &amp; SITE PLANS</b>		
2-4c Jubilee House 3 The Drive Brentwood CM13 3FR Tel: +44 01277 725252 mail to: info@2-4c.co.uk <a href="http://www.2-4c.co.uk">http://www.2-4c.co.uk</a>	PROJECT ADDRESS <b>THOBY PRIORY THOBY LANE MOUNTNESSING</b>	JOB NO. <b>22-601</b>	DWG. NO. <b>105</b>
CLIENT <b>MS ALIONA COJAN</b>	SCALE <b>1:500 @ A1</b>	REV. NO.	DATE <b>APR 23</b>
<small>IF THIS LINE MEASURES 100mm IT IS SCALED AS SHOWN</small> <small>Do not scale from this drawing. All dimensions &amp; levels to be checked on site prior to commencement of any work. Check that this drawing is to the latest revision. If in doubt ASK. Retain any discrepancy to 24c. All dimensions in millimetres unless otherwise stated. This drawing is copyright.</small>	DRAWN BY <b>DM</b>	CHECKED BY <b>SH</b>	