


DRAWING NOTES:
 All items, notes dimension and general design contained in this drawing are for guidance purposes only. Nominated builder and person responsible for the project should make a thorough check prior to commencement of work against the site, drainage service drawings, current building regulations, British Standards and codes of practice. The contractor is to allow within their price for all items not listed but that will be required to complete the work in accordance with all current legislation.
 The copyright in all designs / drawings prepared by KVD Plans LTD shall remain the property of KVD Plans LTD and must not be reused / loaned or copied without prior consent.

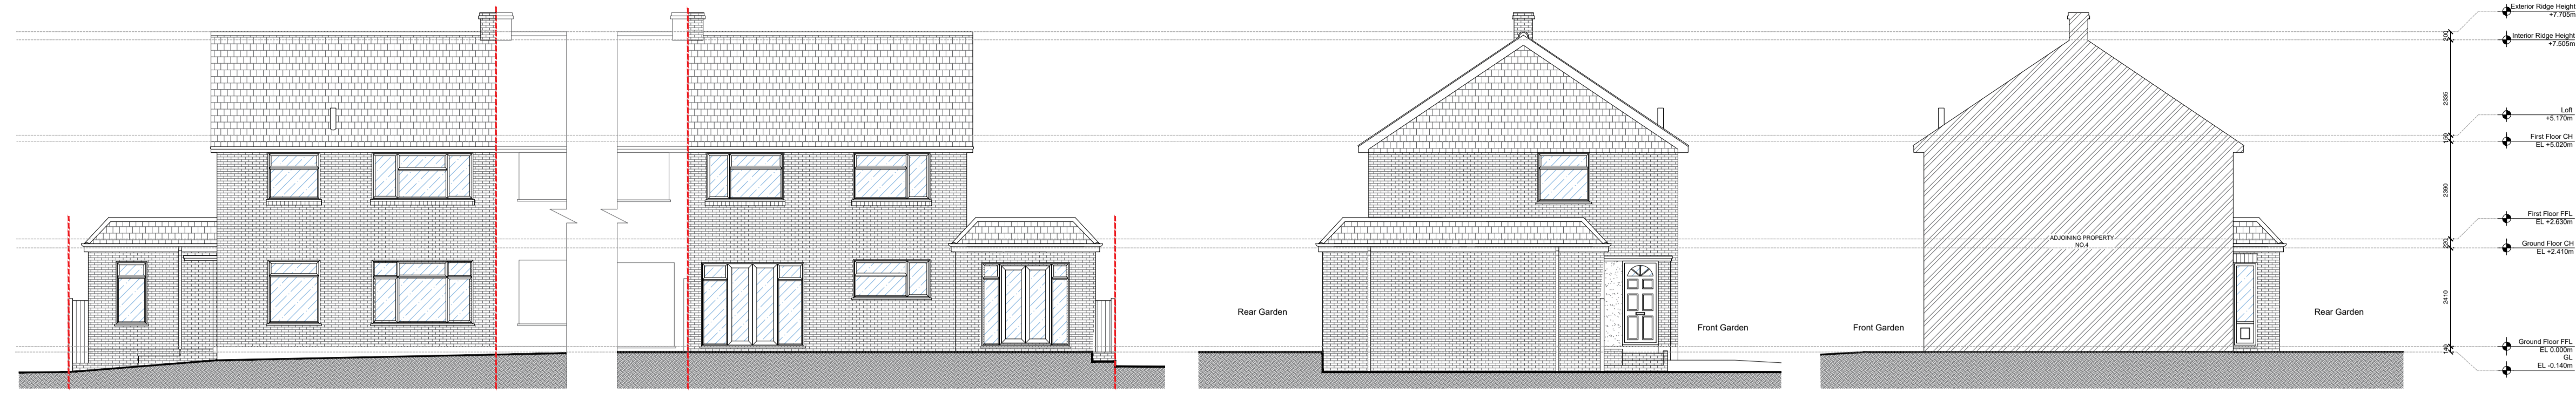


A Existing North East Elevation
 1:100 - Front


B Existing South West Elevation
 1:100 - Rear

C Existing South East Elevation
 1:100 - Left Flank

D Existing North West Elevation
 1:100 - Right Flank

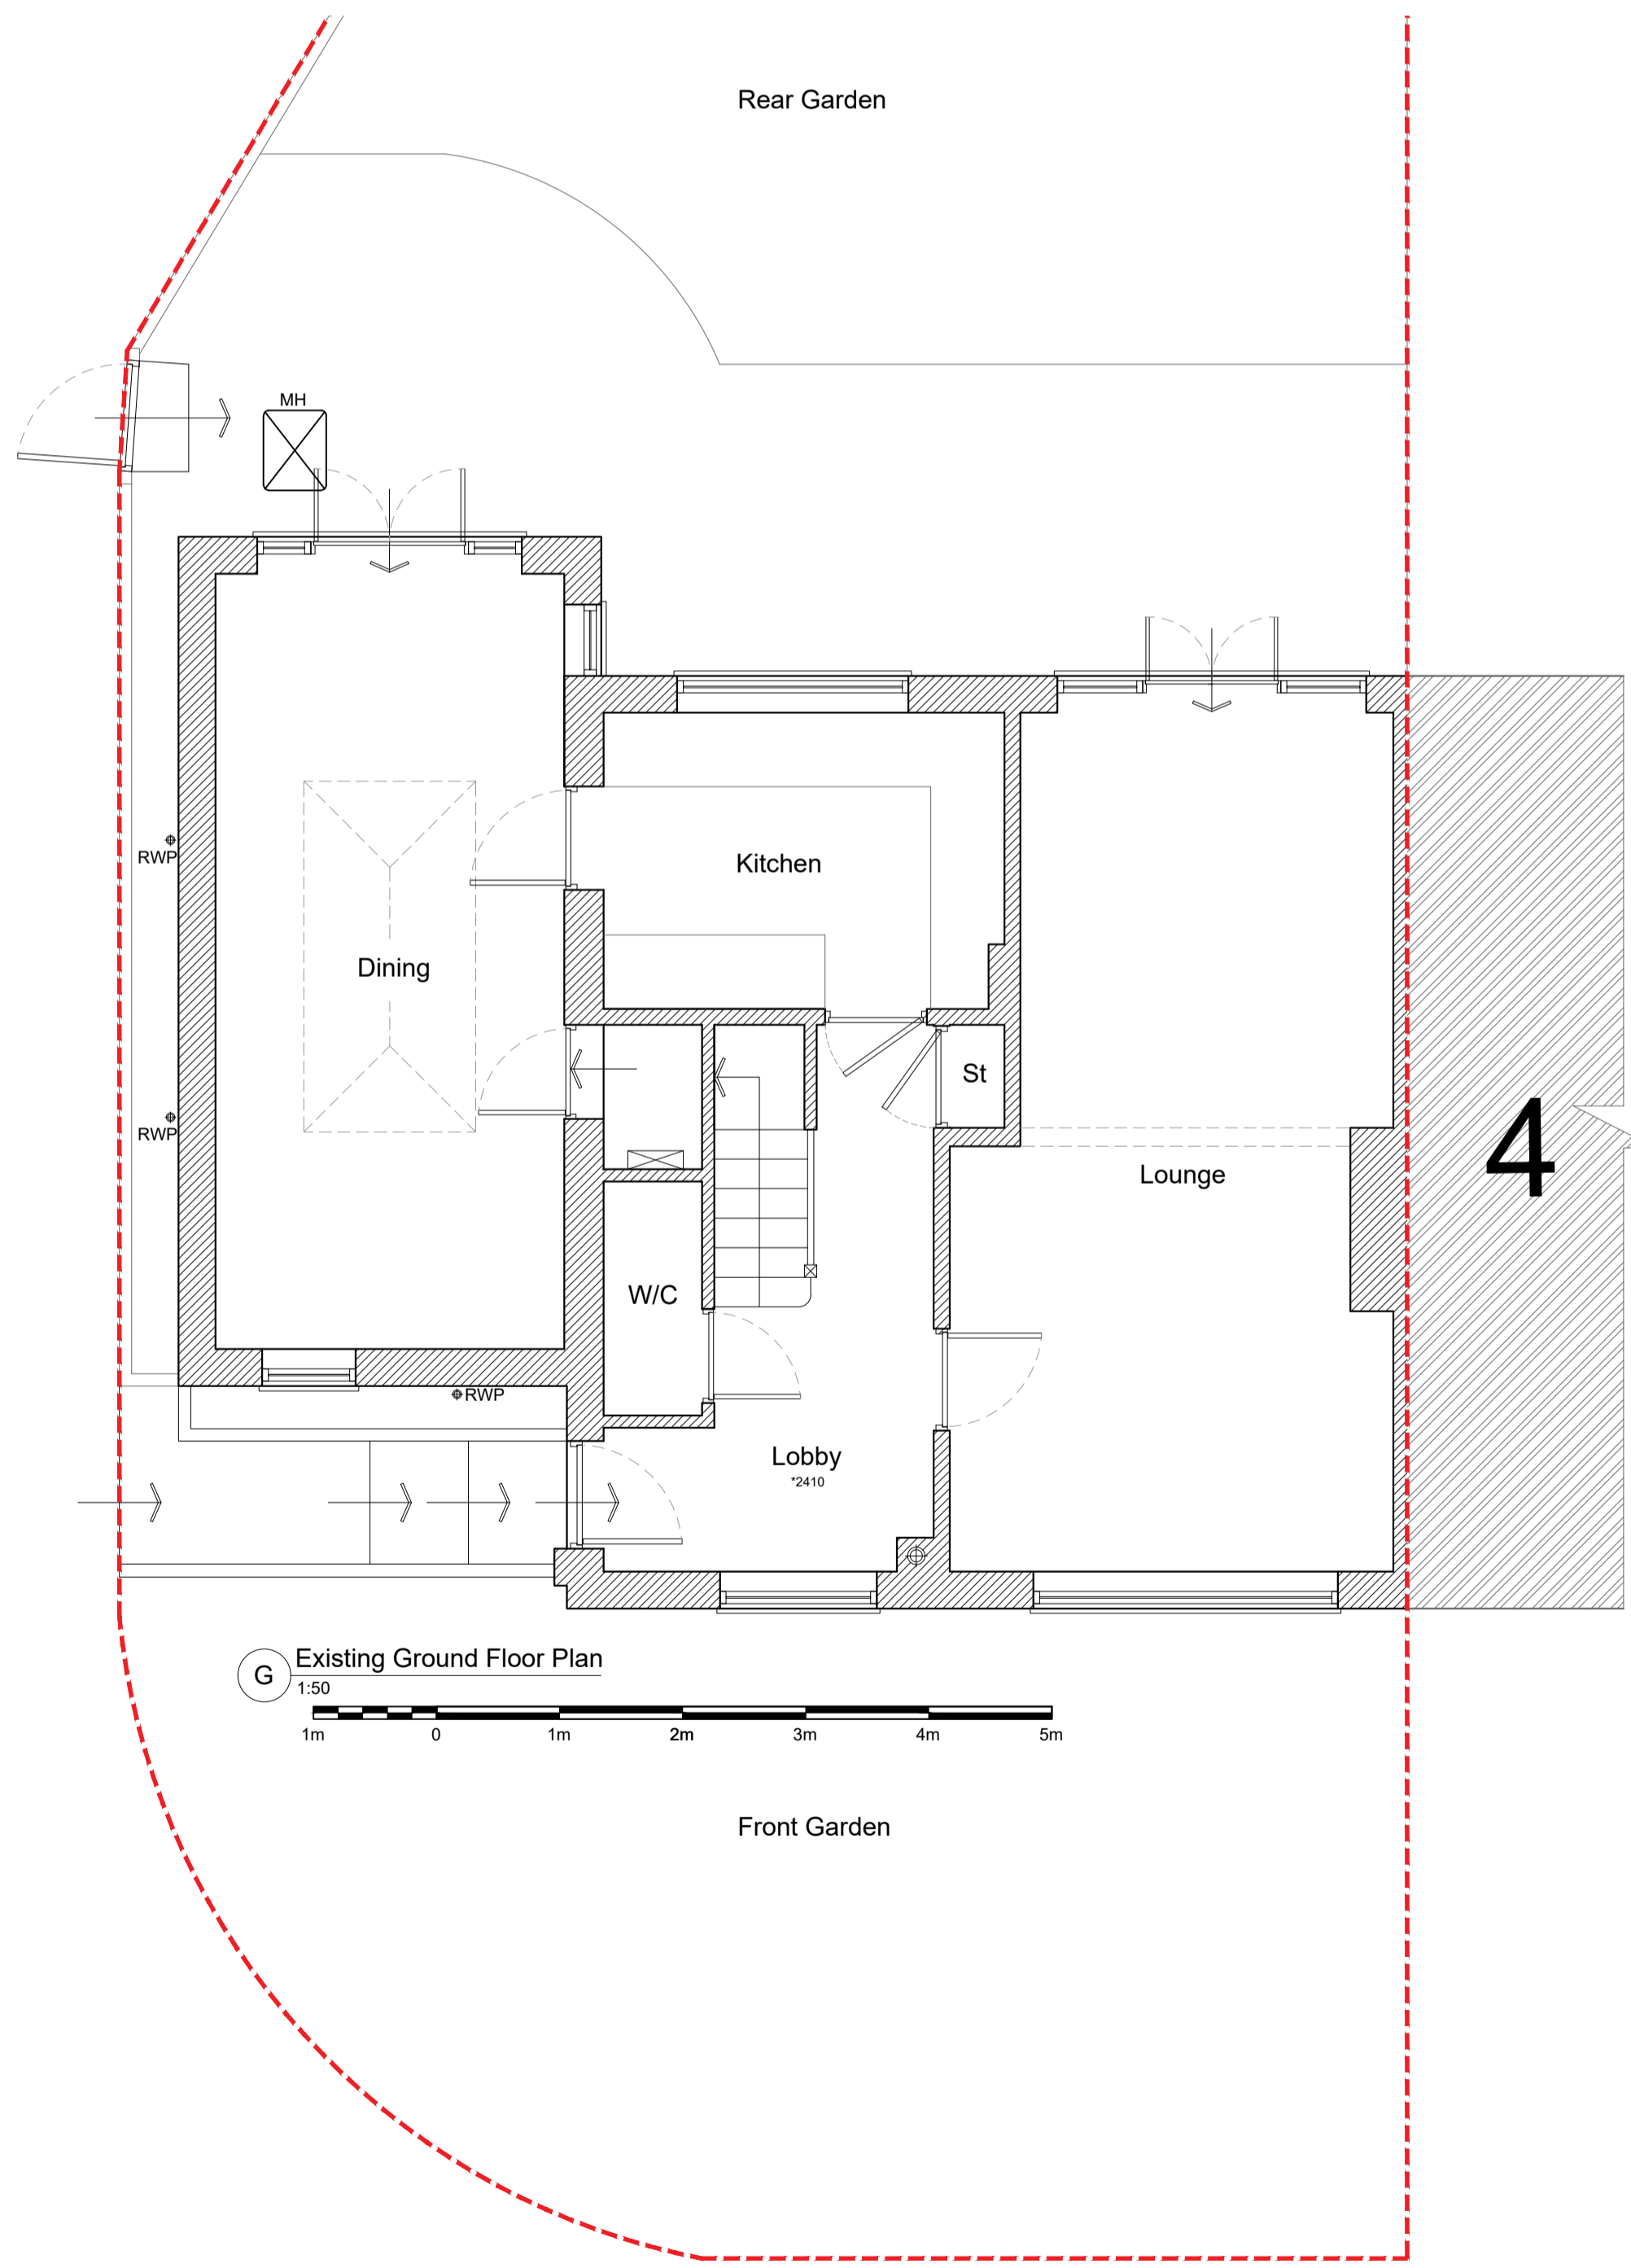



G Existing Ground Floor Plan
 1:50

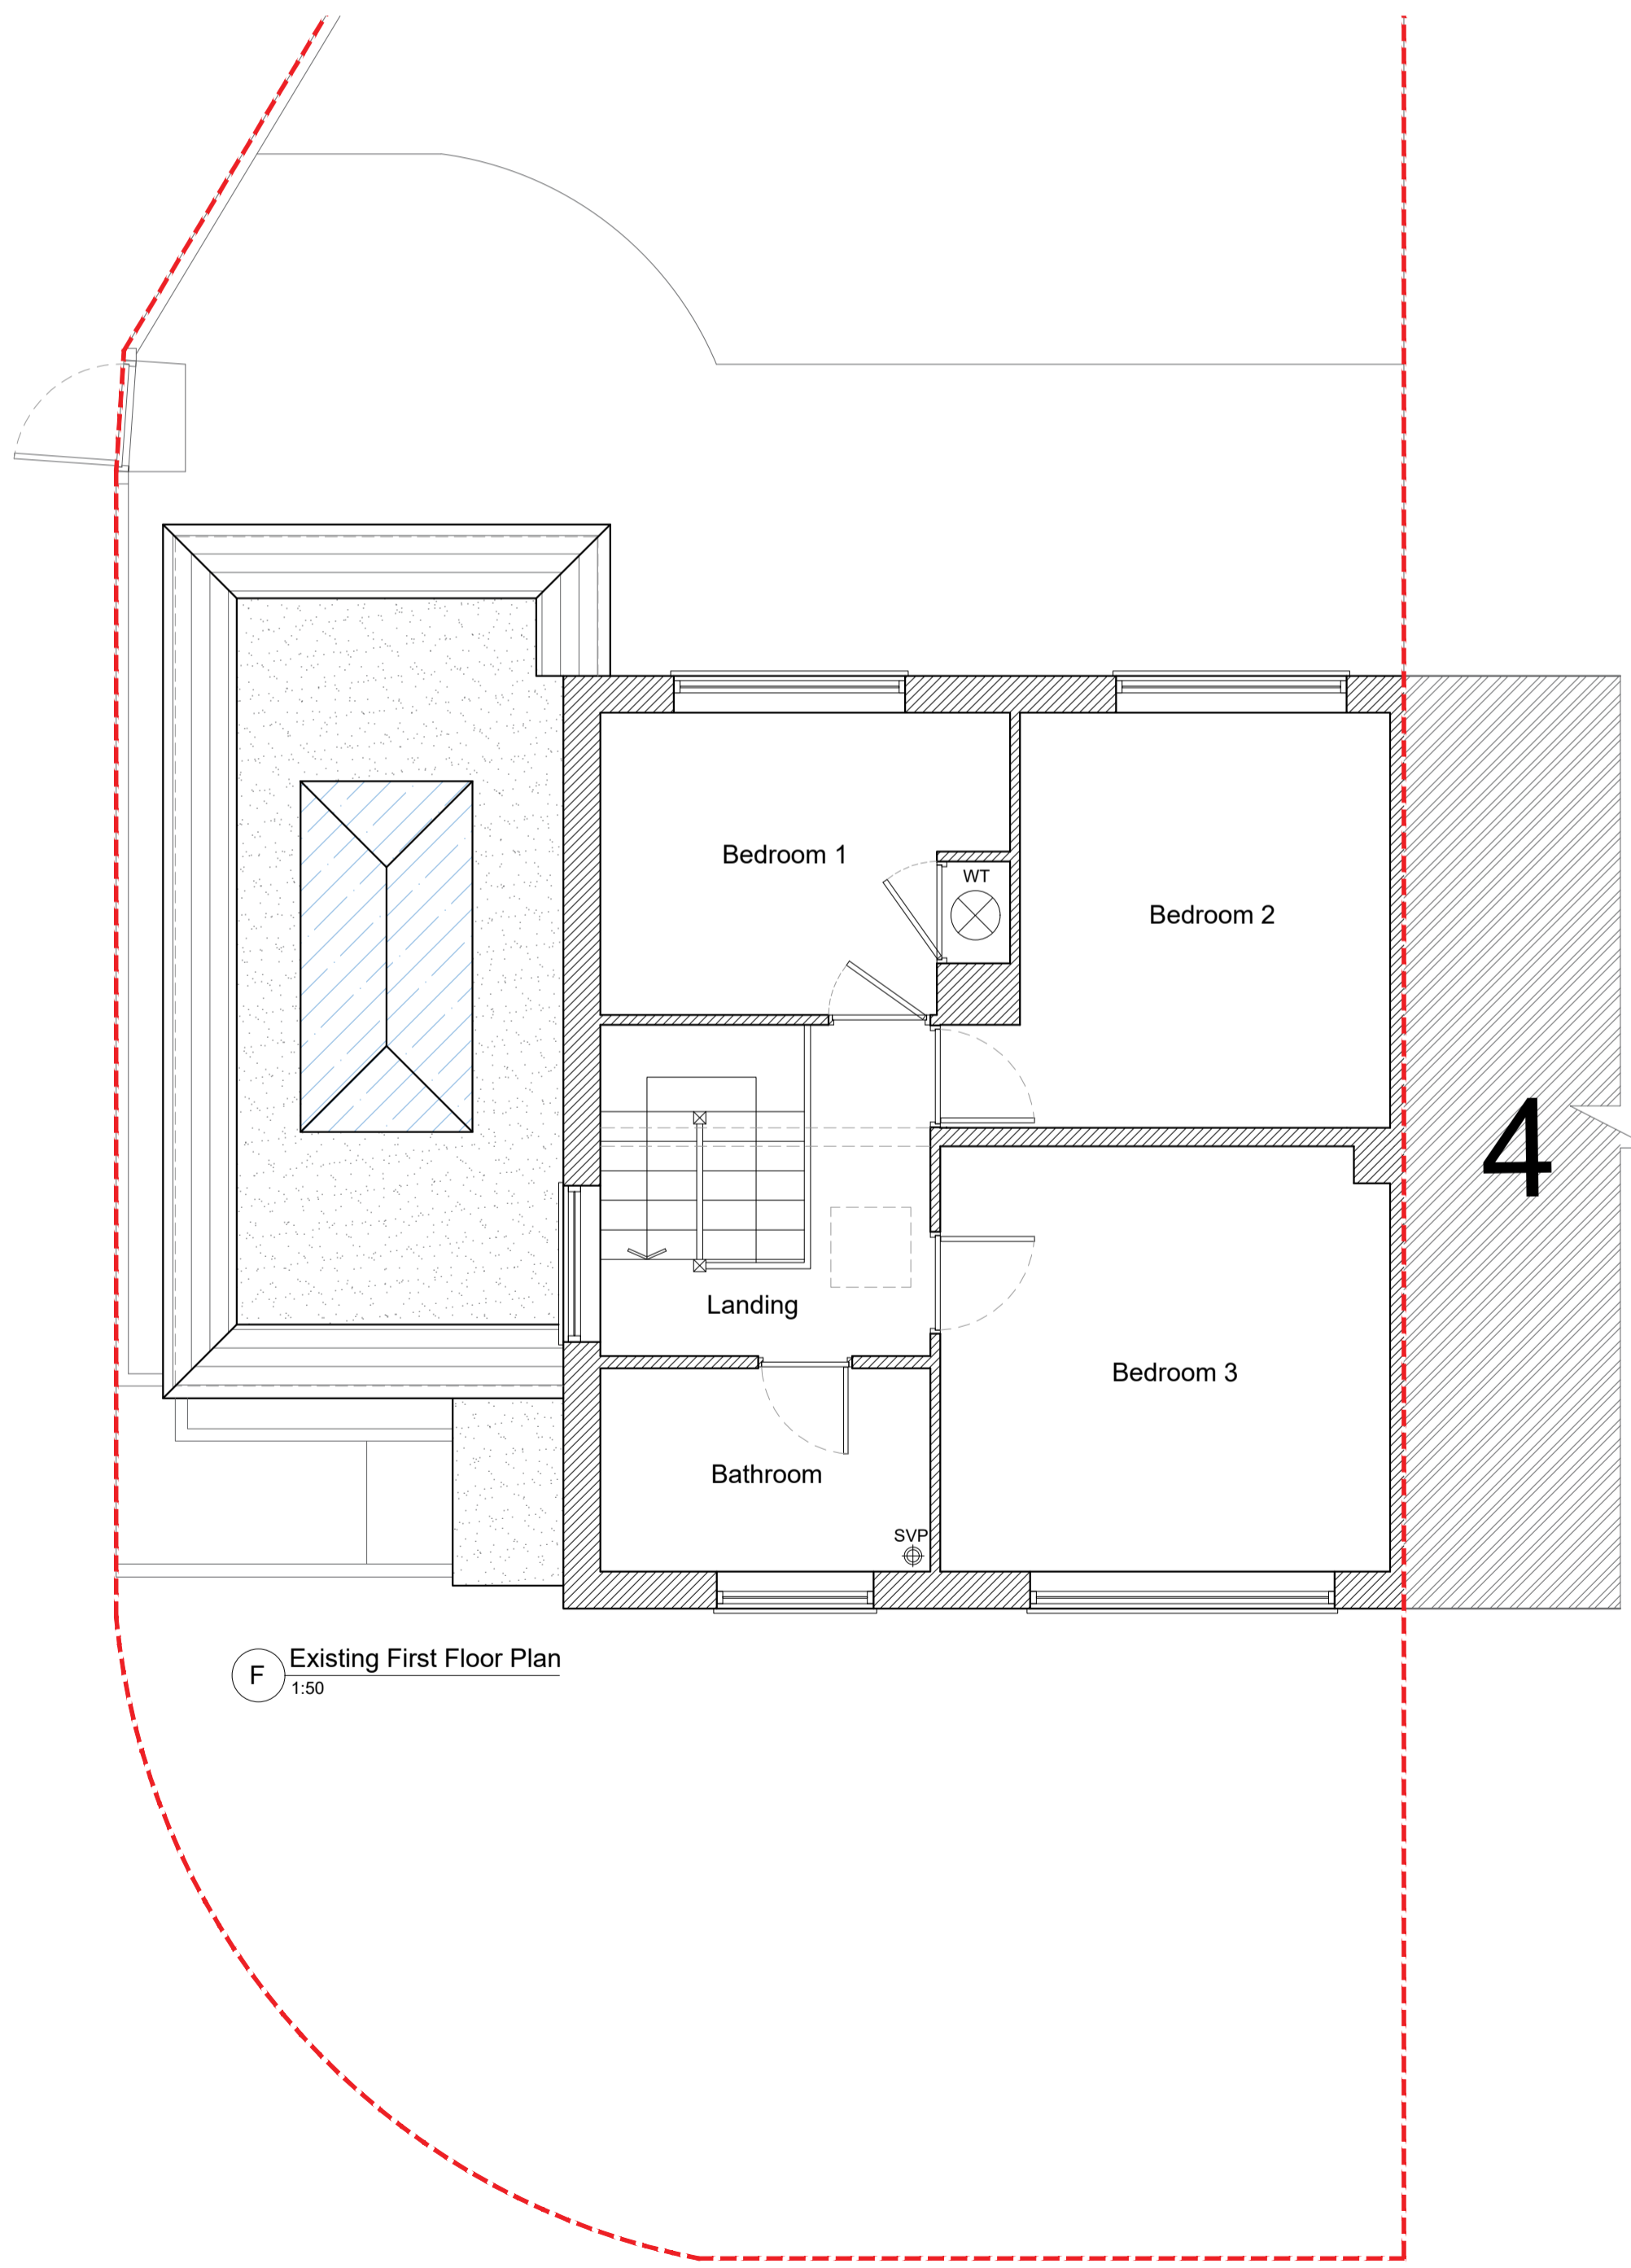


F Existing First Floor Plan
 1:50



EXISTING LOCATION PLAN - 1:1250

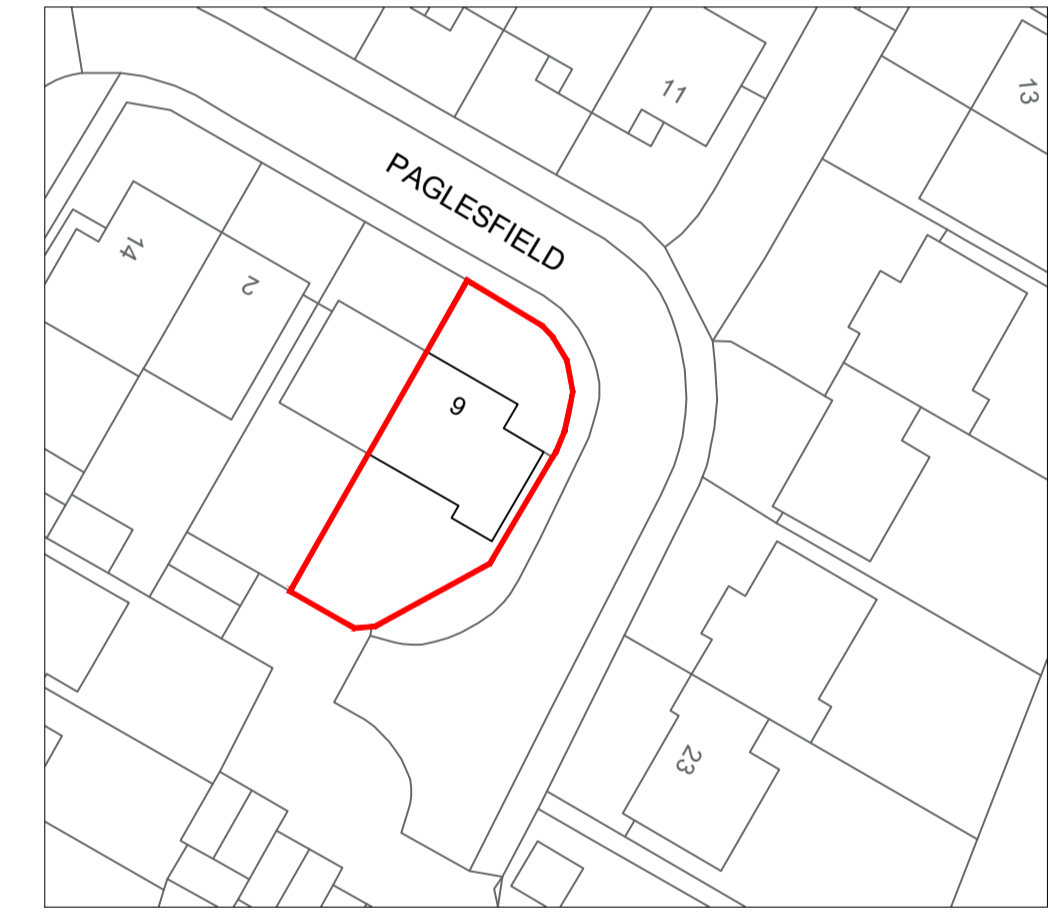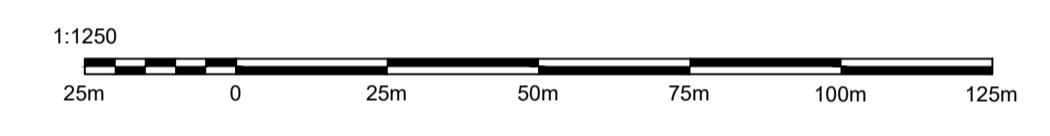

EXISTING BLOCK PLAN - 1:500

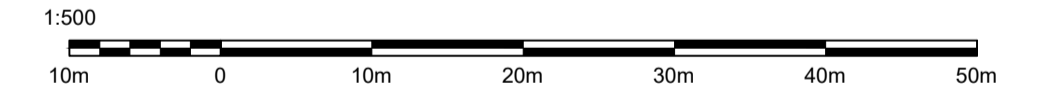

Project:	SANDY 6 Paglesfield, Hutton, Essex, CM13 1BQ	Boundary	Demolition
Drg Title:	Existing Plans & Elevations	Ext Walls	Prop Walls
Scale:	1:50 / 100 @ A1	FFL Height	
Drawn By:	KD	Date:	10/2023
Drg No:	(23) 09/16 EX01	Rev:	

