



LIABILITY
 NO LIABILITY IS ACCEPTED TO ANY THIRD PARTY RELYING ON INFORMATION CONTAINED IN THIS DRAWING.
 CONTRACTORS MUST VERIFY ALL DIMENSIONS ON SITE BEFORE COMMENCING ANY WORK ON SITE OR PREPARING CONSTRUCTION DRAWINGS.

PARTY WALLS
 WORKS TO A PARTY WALL STRUCTURE OR WITHIN 3 METRES OF THE LINE OF JUNCTION WILL REQUIRE NOTICES SERVED UPON YOUR NEIGHBOUR(S).
 WHERE DISPUTES ARISE, A PARTY WALL AWARD MAY NEED TO BE PREPARED PRIOR TO ANY WORKS COMMENCING ON SITE.

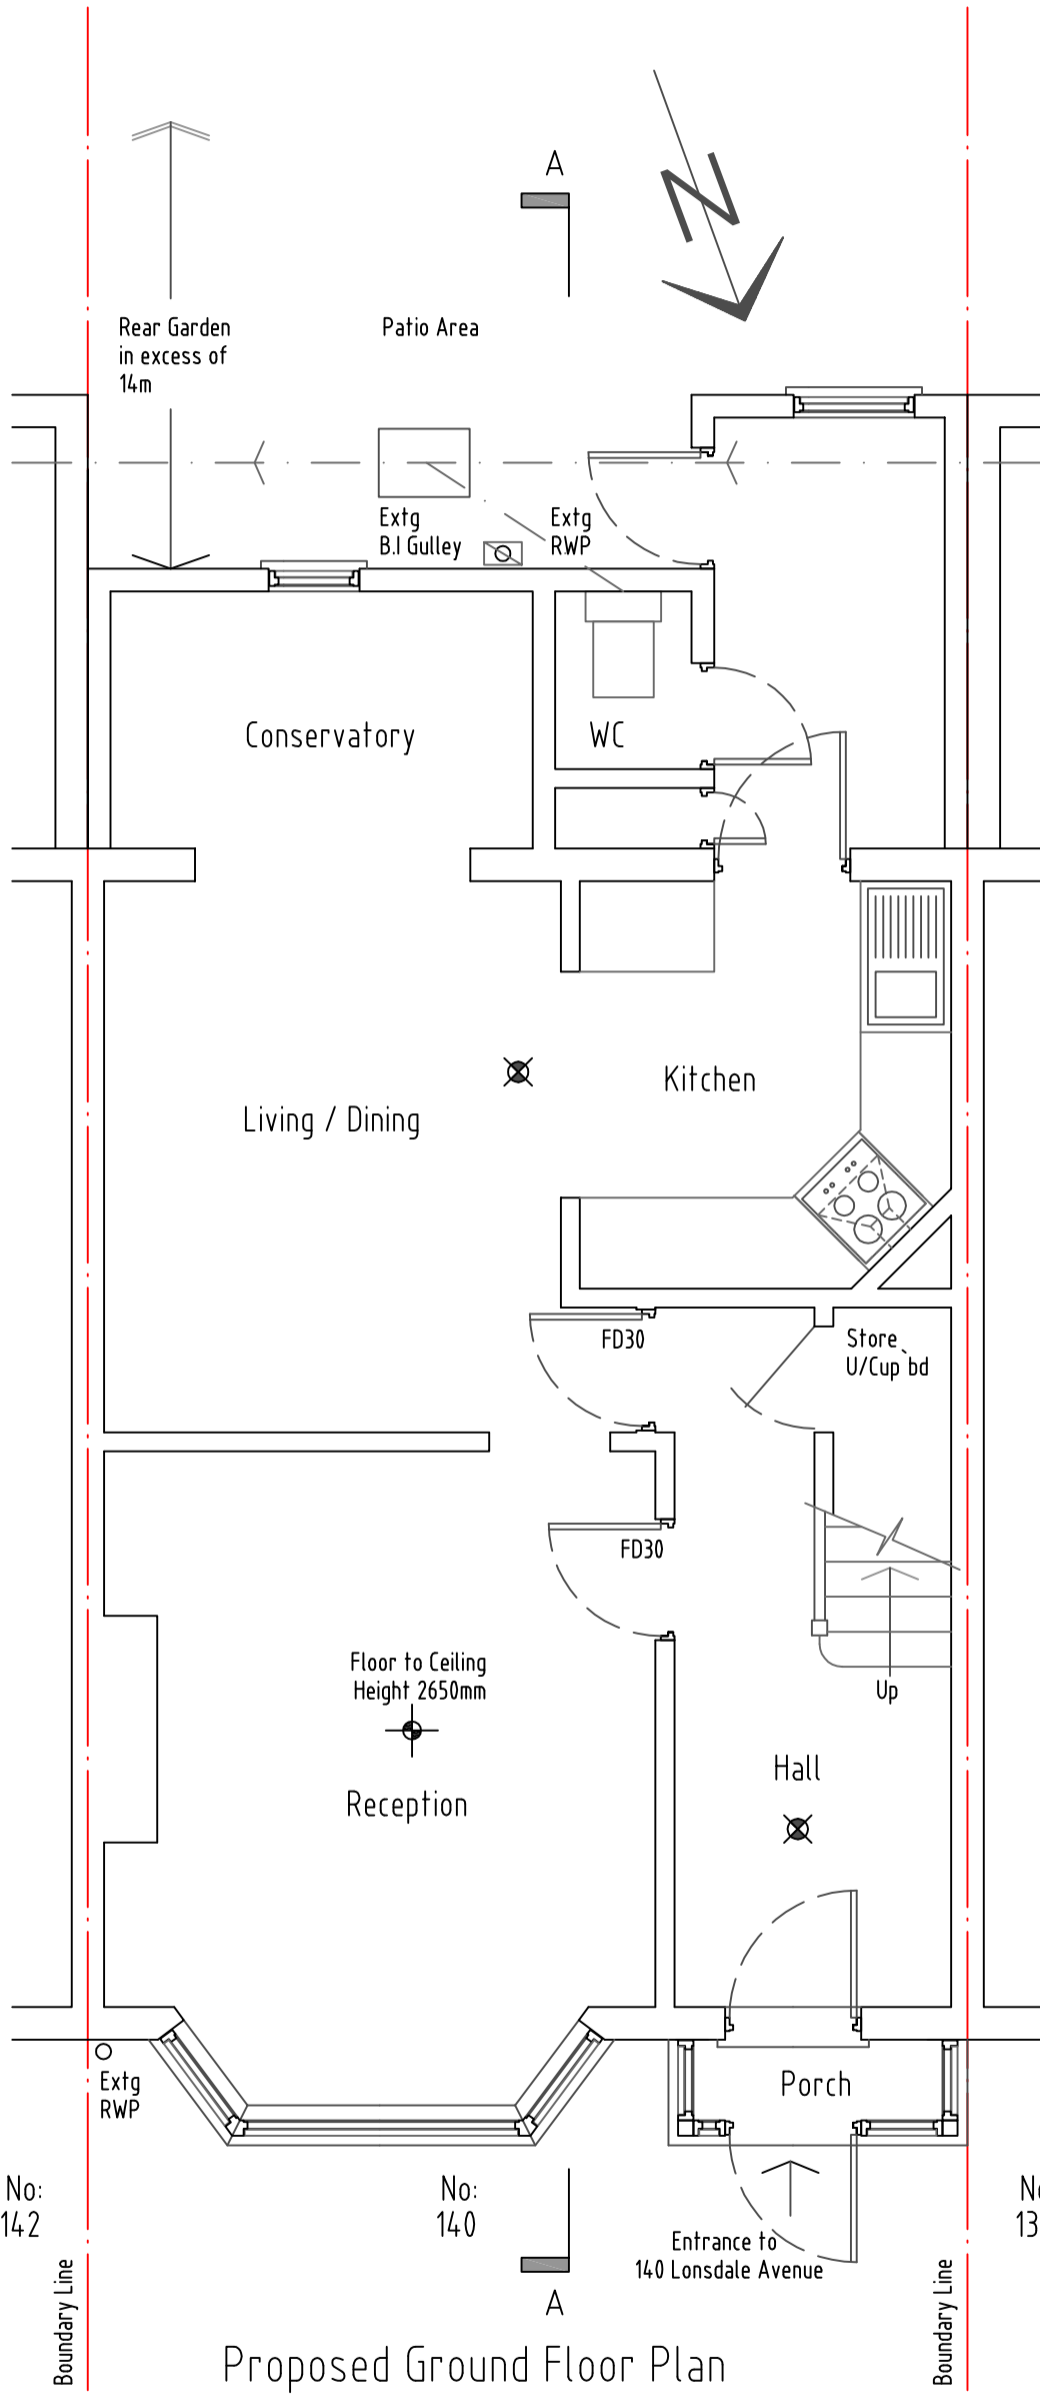

Location of Proposed Loft Conversion Hatched.

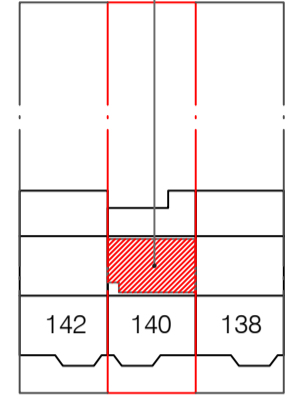

Scale 1:500 - Block Plan
 0 10 20



Client / Contractor to verify all site boundary lines prior to work commencing on site. No part of the proposed works should overhang or infringe beyond the boundary line.

All doors marked FD30 to be half hour fire resisting.

Provide automatic smoke detectors wired to mains, at all landings in accordance with BS.5839. ☒



140 LONSDALE AVENUE
 EAST HAM, LONDON, E6 3JX
PROPOSED GROUND FLOOR PLAN - BLOCK PLAN

Drawn By:	Checked By:	Authorised By:	Revision By:	Rev Authorised By:
OCT_23	Scale 1:50	Drawing No: 140/LA/L/05	Rev date:	Rev:
© Copyright 2020				