






FRONT ELEVATION

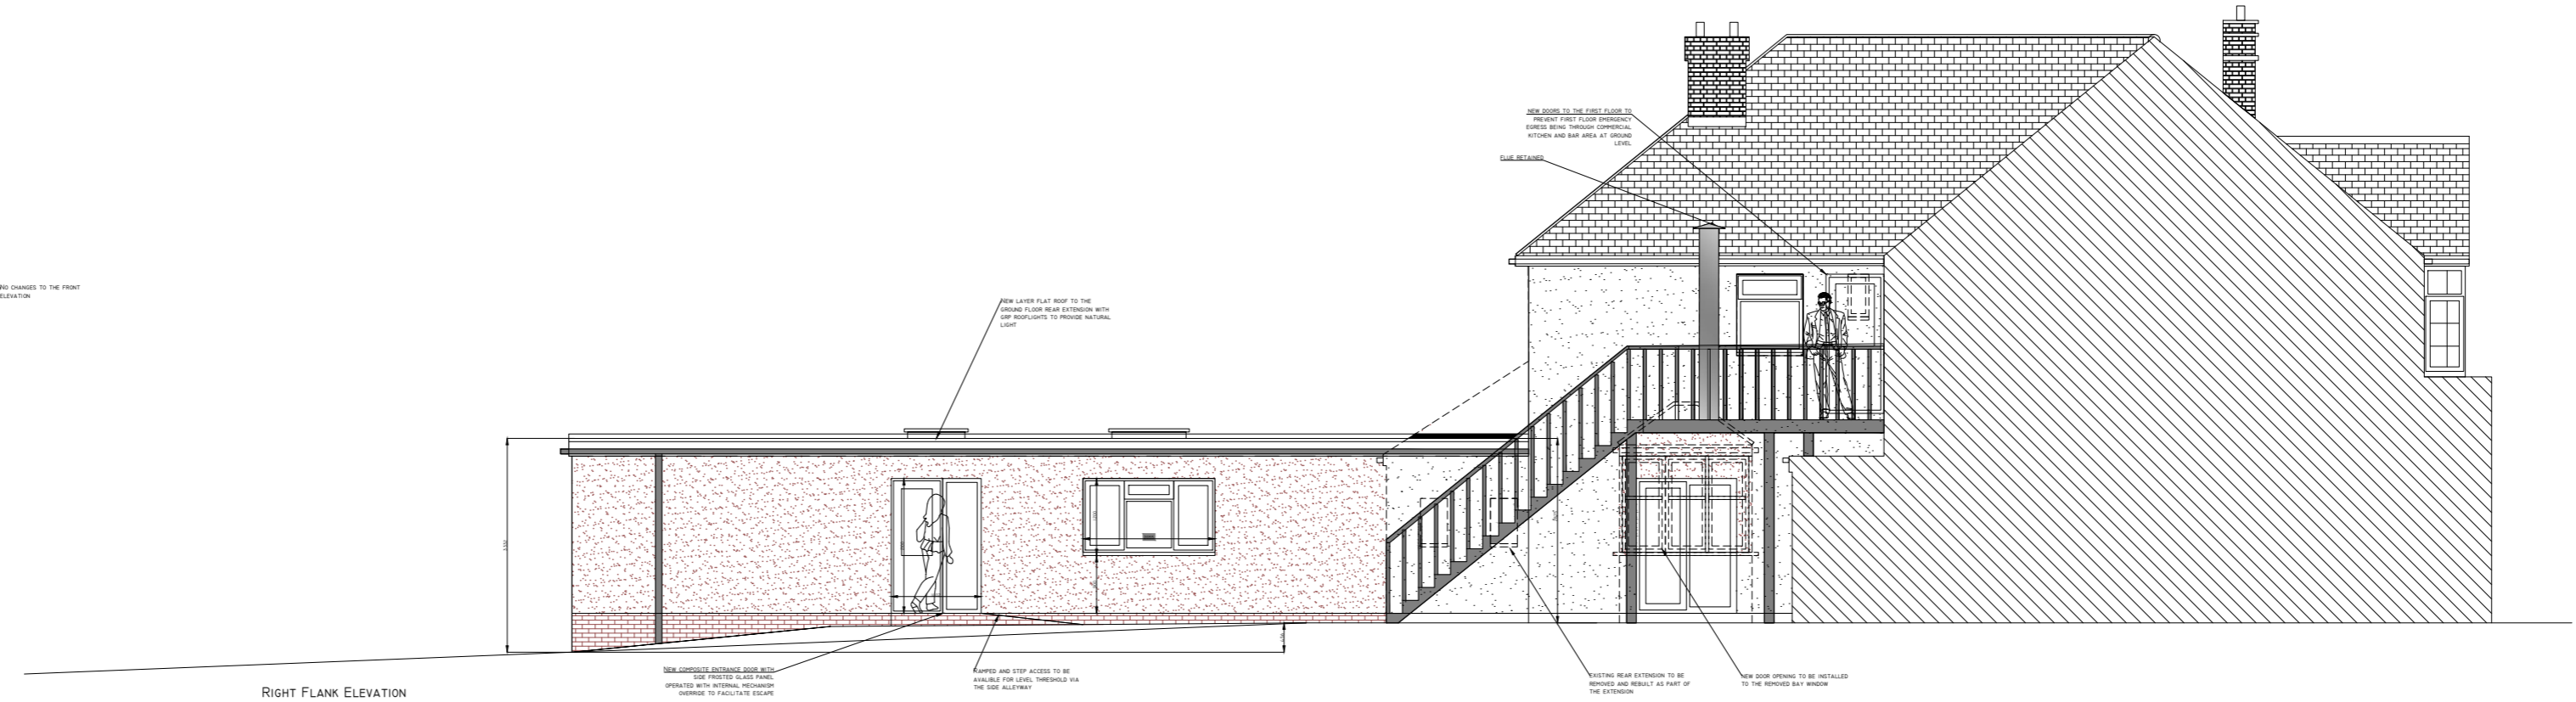


RIGHT FLANK ELEVATION

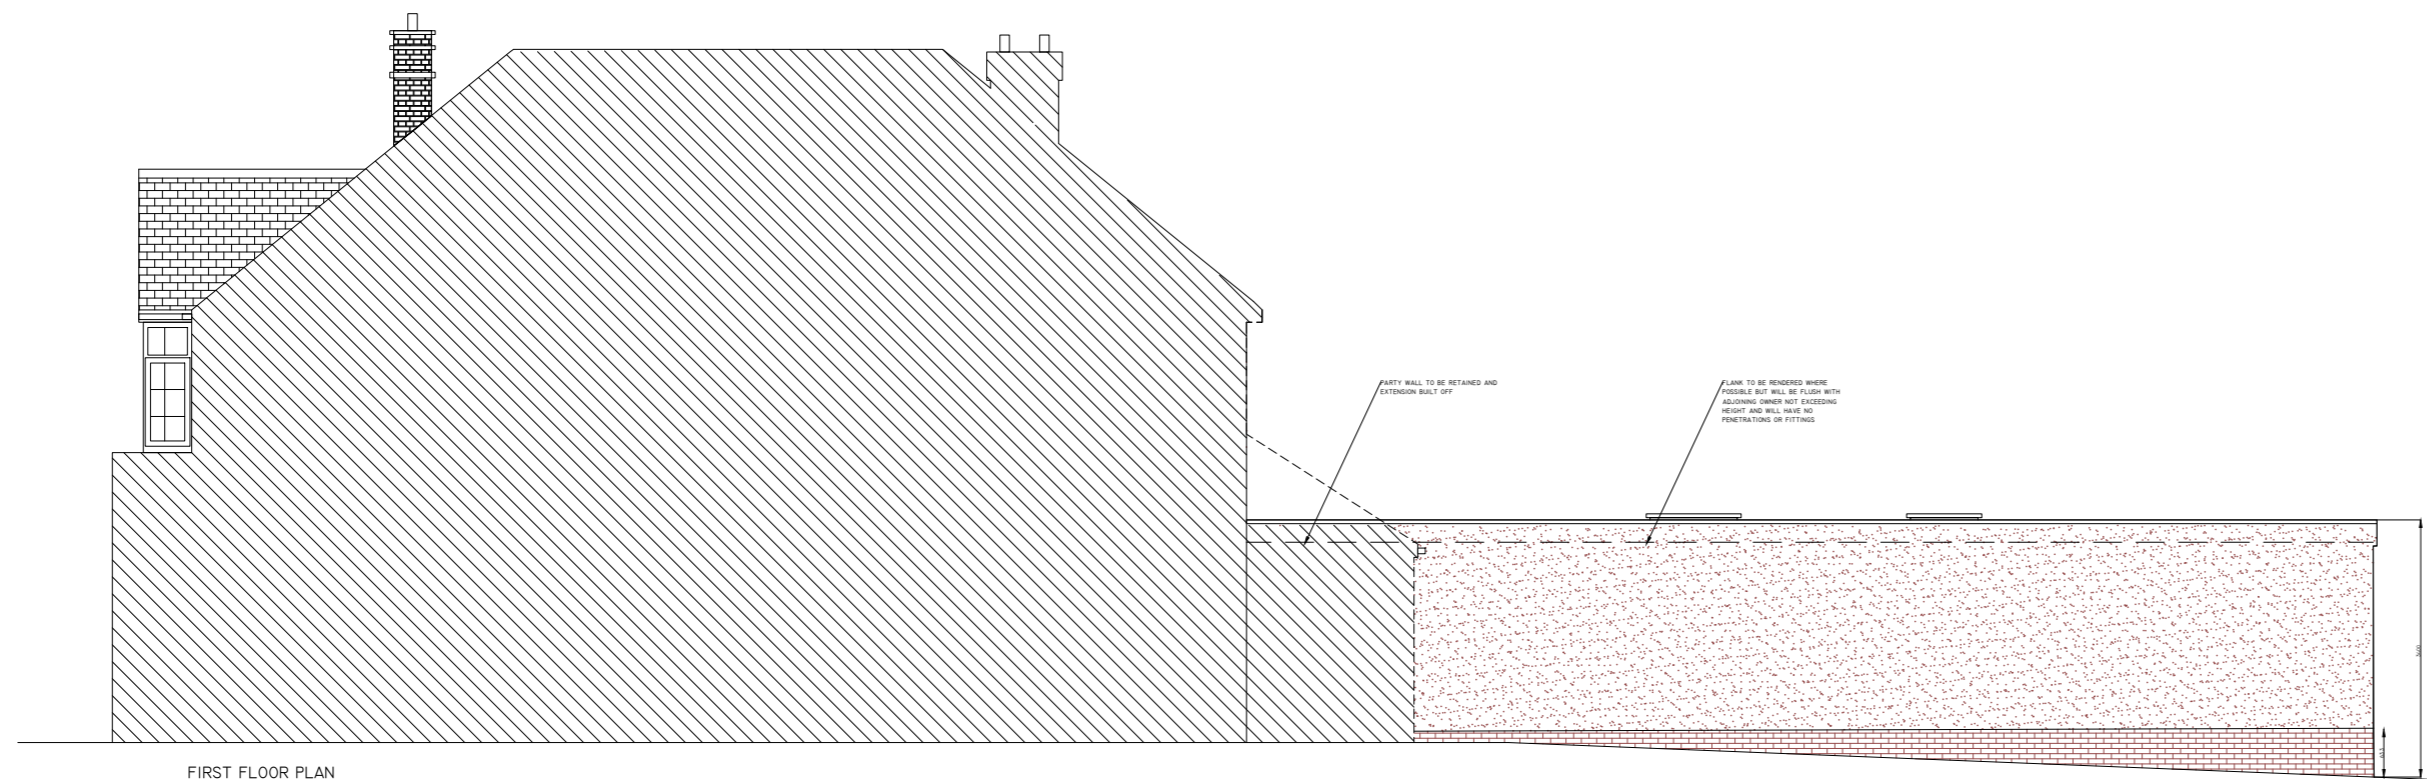

FIRST FLOOR PLAN

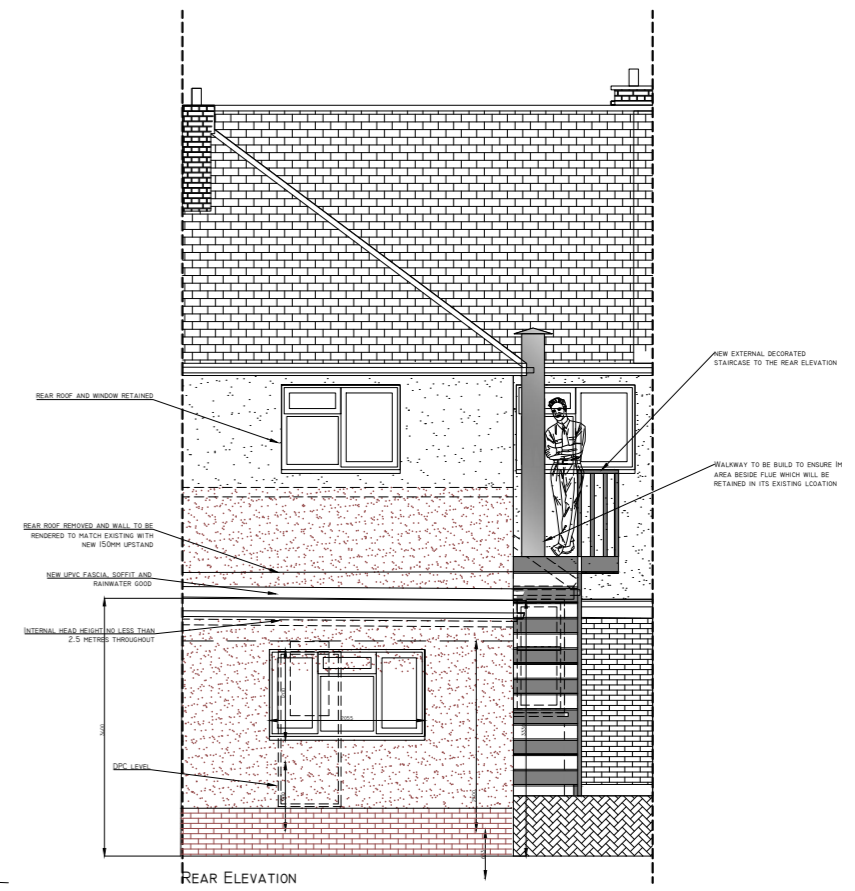

REAR ELEVATION

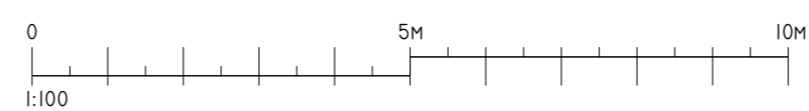

A2

This drawing and the copyrights and patents therein are the property of JSM and may not be used or reproduced without consent or attribution.  
It is the responsibility to review these drawings to ensure compliance with the latest building regulations and guidance documents as well as ensure the detailed measurements are correct before undertaking works.  
No structural, intrusive or specialist surveys have been undertaken as part of this design.

ADDRESS: 143 BLENDON RD, BEXLEY DA5 1BT	TITLE: PROPOSED ELEVATIONS
PROJECT: EXTENSION TO THE REAR CREATING SINGLE FLAT WITH SAFETY ASSOCIATED EXTERNAL ALTERATION	PURPOSE OF ISSUE: PLANNING
SCALE: 1:100 @ A2	DATE: 17.07.2022
DRAWING NO: P03	REVISION: -