




REAR ELEVATION




FRONT ELEVATION



RIGHT FLANK ELEVATION

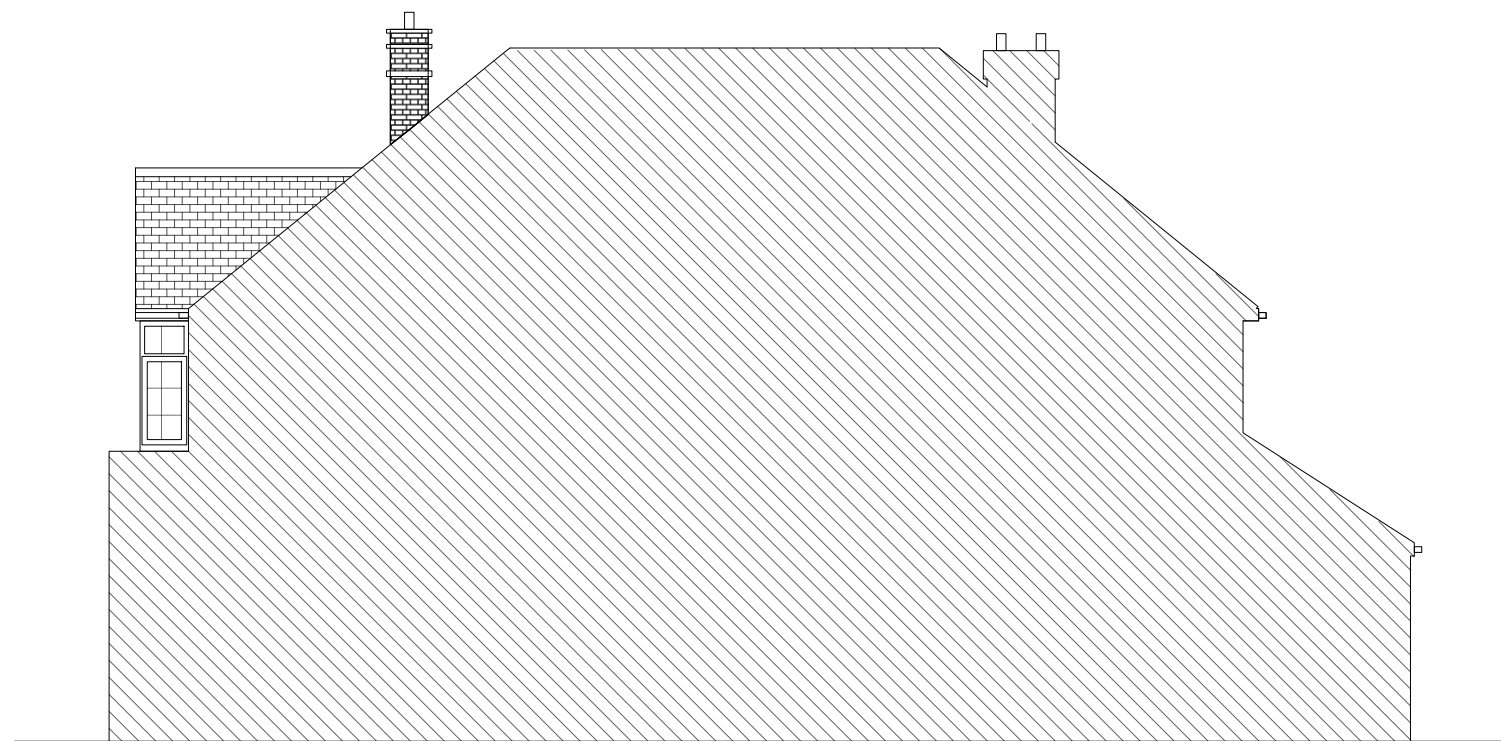

FIRST FLOOR PLAN

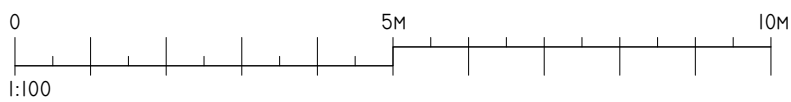

A2

This drawing and the copyrights and patents therein are the property of JSM and may not be used or reproduced without consent or attribution.

It is the responsibility to review these drawings to ensure compliance with the latest building regulations and guidance documents as well as ensure the detailed measurements are correct before undertaking works.

No structural, intrusive or specialist surveys have been undertaken as part of this design.

ADDRESS: 143 BLENDON RD, BEXLEY DA5 1BT	TITLE: EXISTING ELEVATIONS
PROJECT: EXTENSION AND CONVERSION OF THE EXISTING INTO FLATS	PURPOSE OF ISSUE: PLANNING
SCALE: 1:100 @ A2	DATE: 17.07.2022
DRAWING NO: P03	REVISION: -