






The Contractor is to check all dimensions on site and report any discrepancies to the Contract Administrator. This drawing is to be read in conjunction with all other standard documentation.

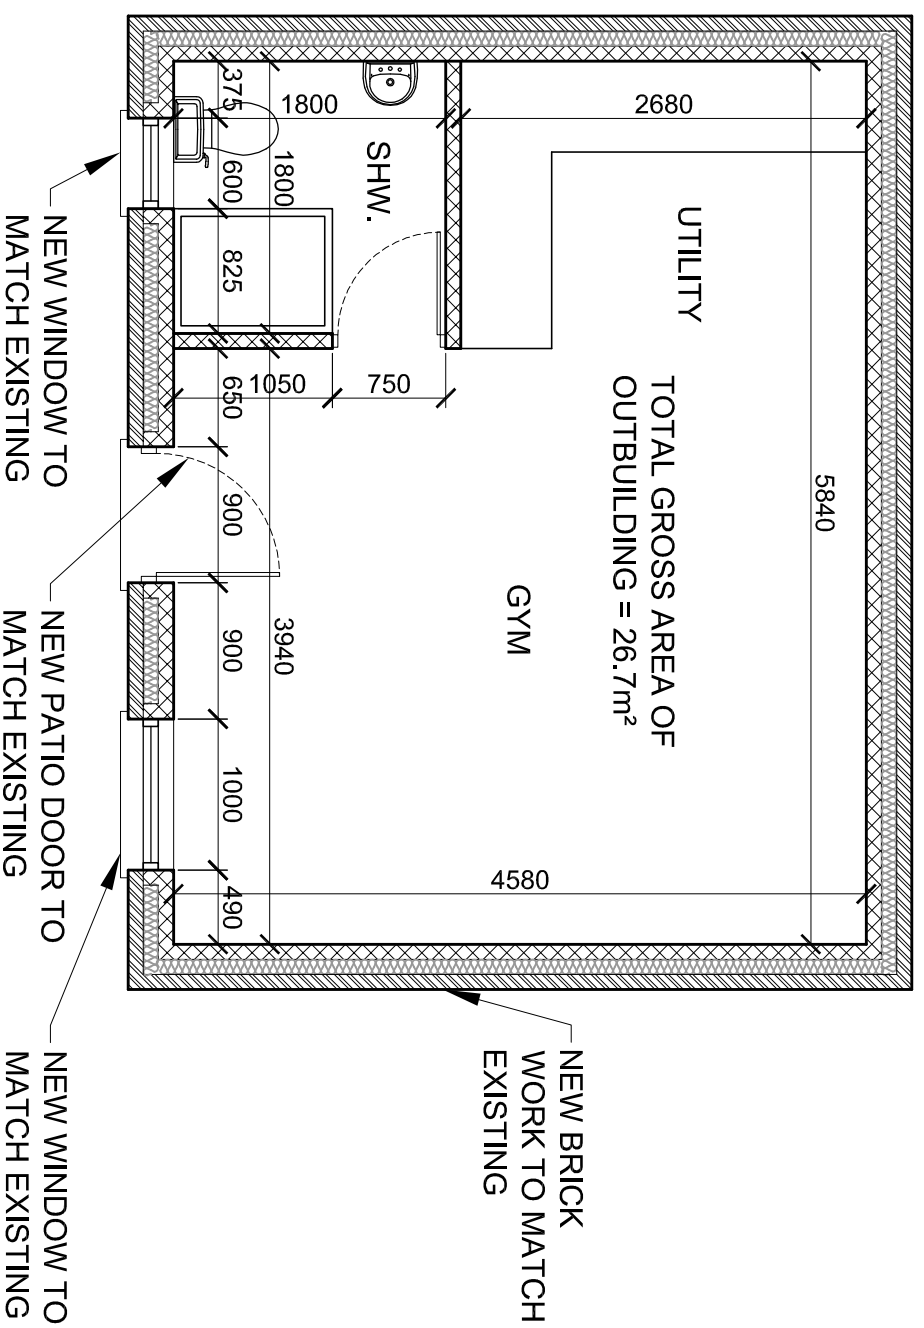


EXISTING GROUND FLOOR PLAN

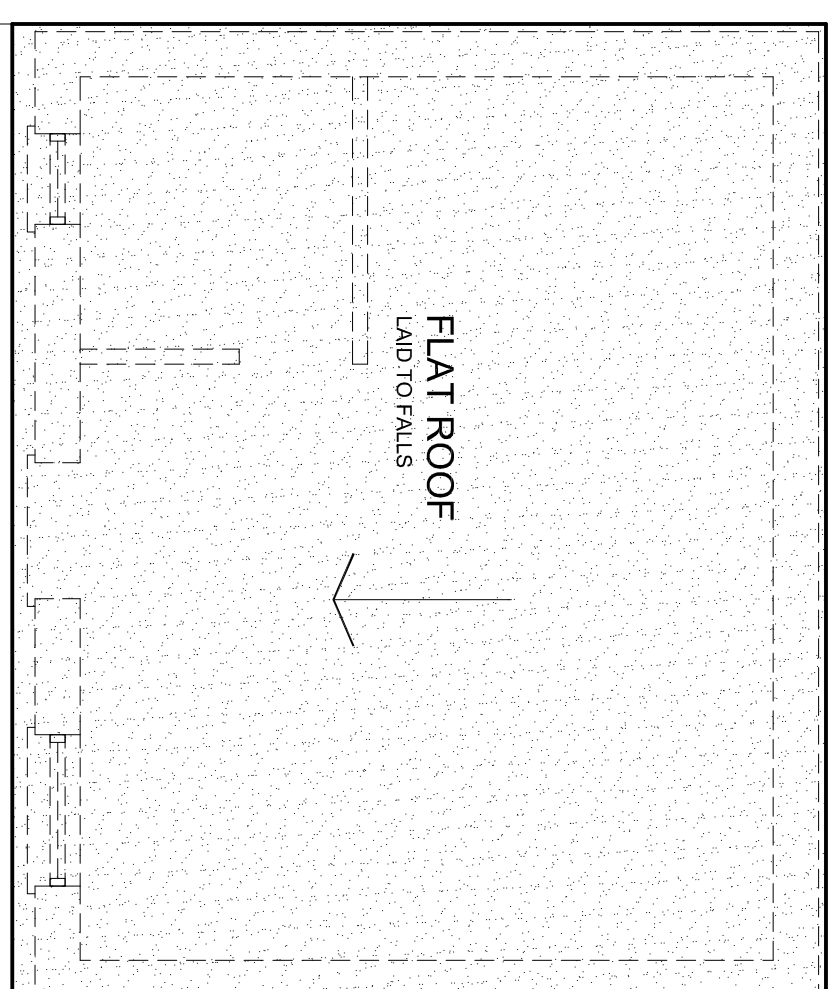

EXISTING ROOF PLAN

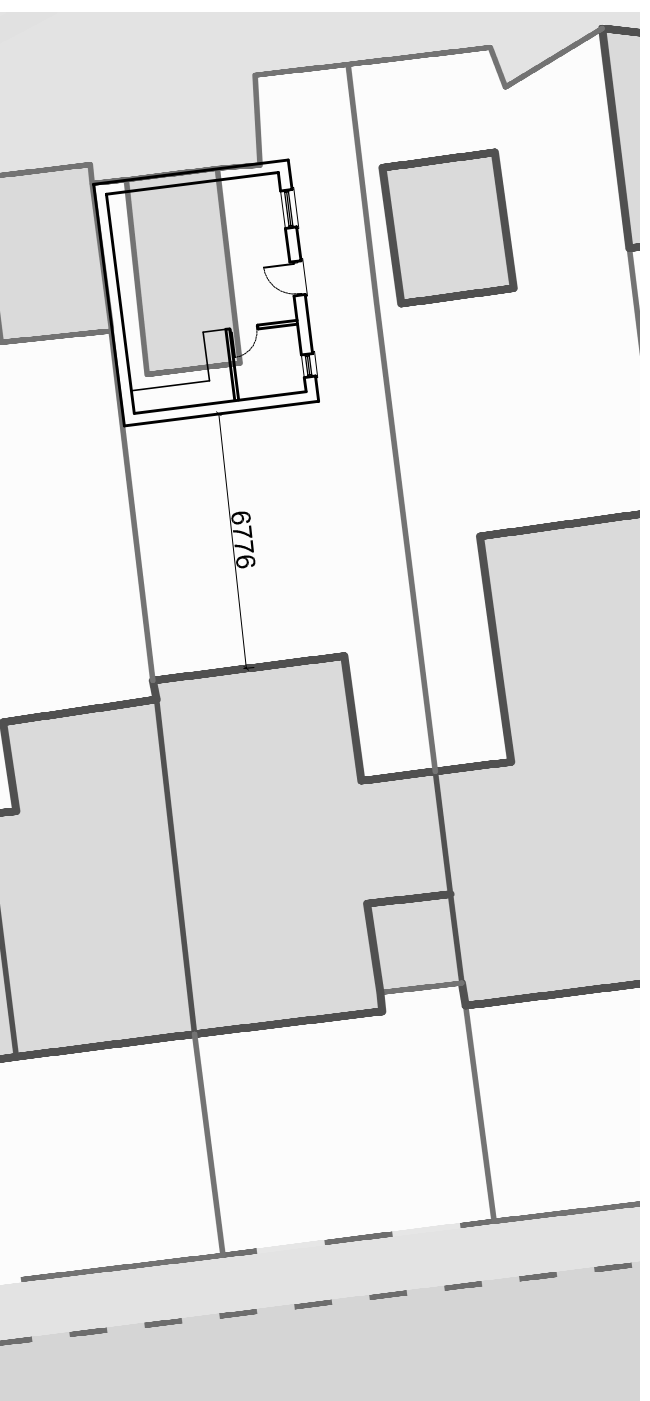

EXISTING BLOCK PLAN - SCALE 1:200

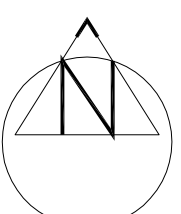

rev.	description	date	chkd.
	93 Colmandene Crescent, Orpington, Kent BR5 2RA		

Design And Plan
CONSULTANTS

project : 39 Kingswood Avenue
Belvedere

drawing title :
Existing Floor Plans

drawn: SN	chkd : SS	date: 12.10.2023
status: Retrospective	scale: 1:100@A3	
proj no: 2484	drg no: 02	rev no: