

These drawings are for illustrative purposes and may not represent what is physically present. Should any discrepancy between the drawings and the existing arrangements be discovered, Edwards Wilson shall be notified in writing as soon as possible. Do not scale from this drawing, all dimensions to be verified prior to commencing works on site.

Where available this drawing should be read in conjunction with all general arrangements, structural and MEP drawings, schedule of works and specification.



Notes



1/ EXISTING FRONT ELEVATION

1:50 @ A1




2/ EXISTING REAR ELEVATION

1:50 @ A1



3/ EXISTING SIDE 1 ELEVATION

1:50 @ A1

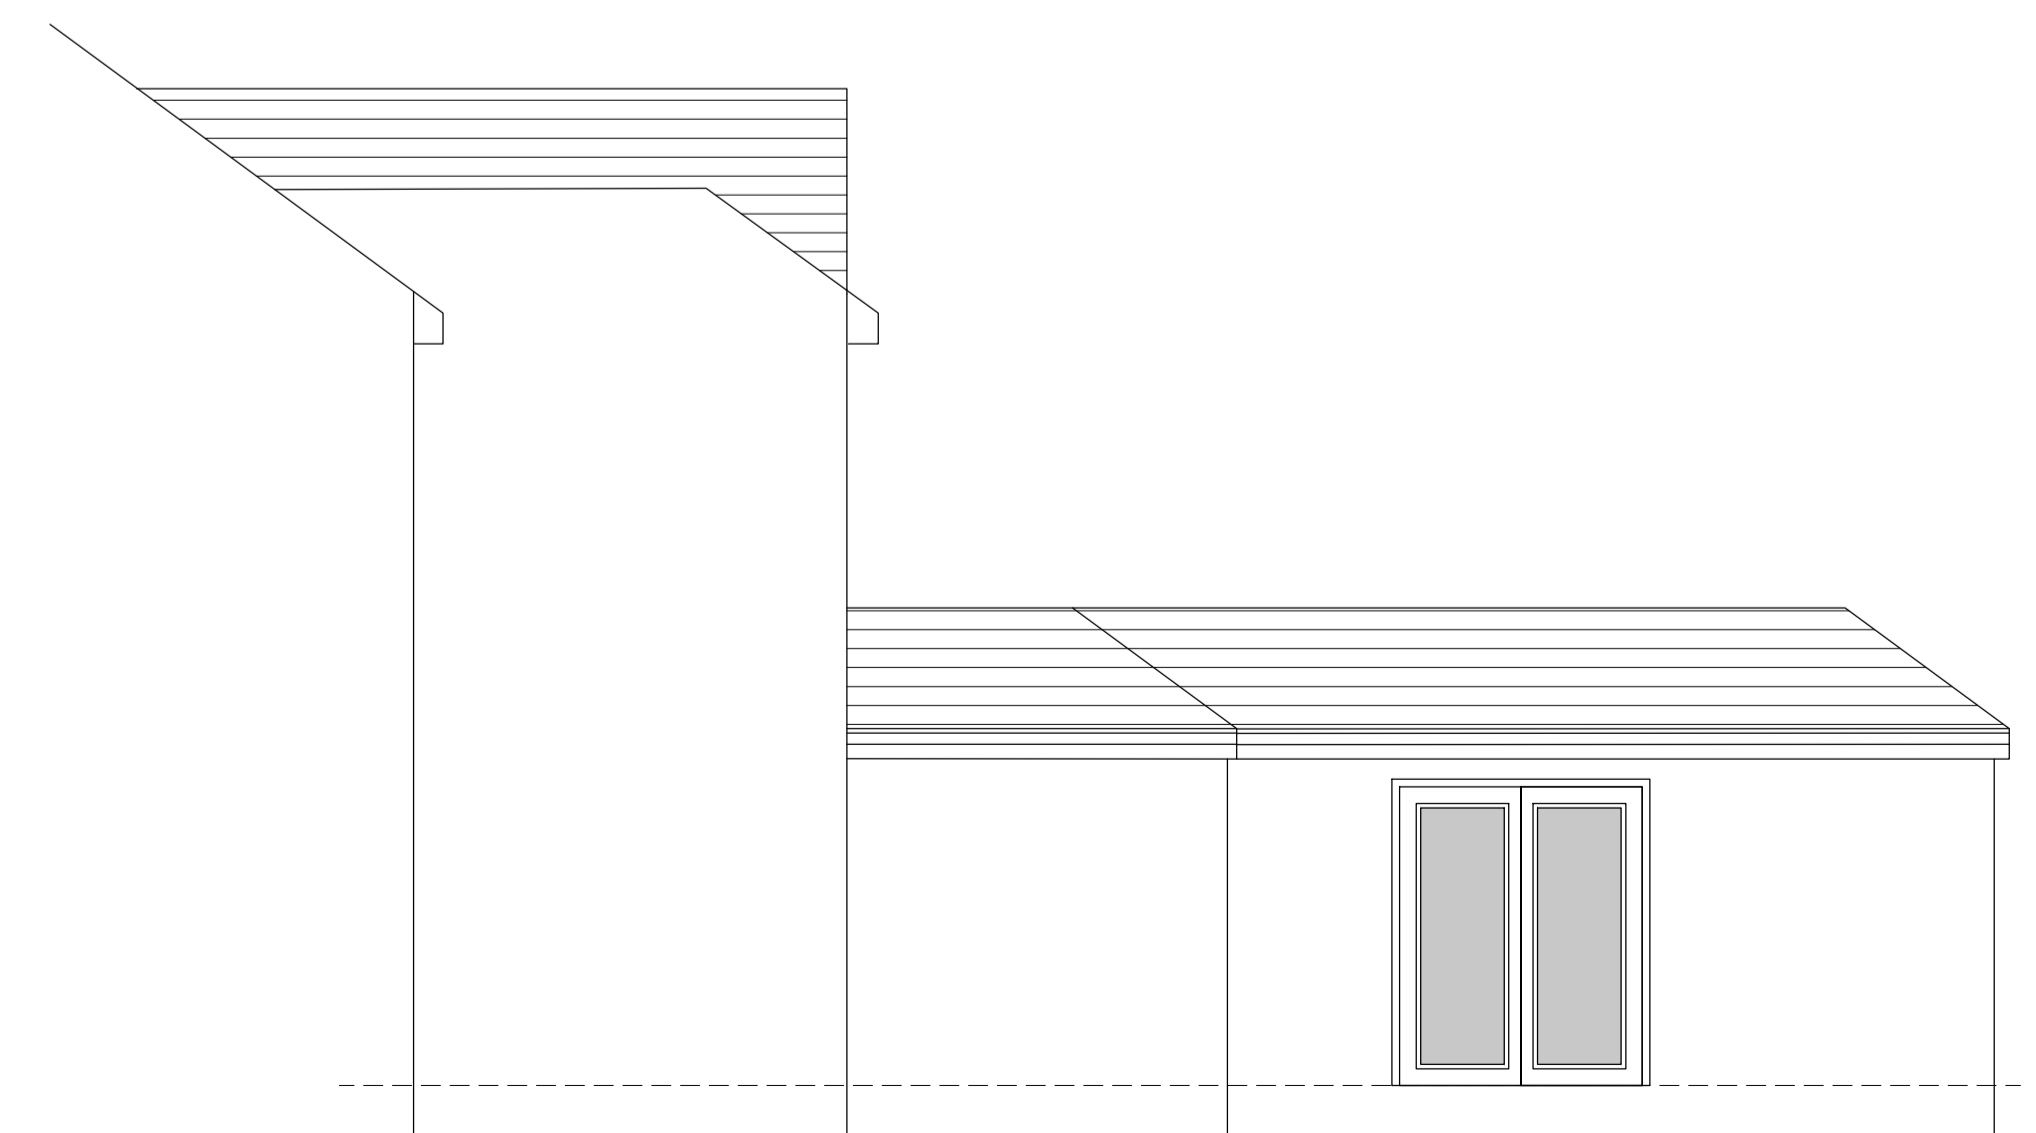

4/ EXISTING SIDE 2 ELEVATION

1:50 @ A1

/	Planning Issue	12.10.23
Rev	Description	Date
Client	Waters	
Project	Rear Extension	
Address	41 Palmar Crescent Bexleyheath DA7 4LQ	
Project No.	6332	
Drawing No.	050	
Drawing Date	12.10.23	
Drawing Title	Existing Elevations	
Drawing Status	Information	
Drawing Scale	1:50 @ A1	

EDWARDS WILSON  **KENT & ESSEX KITCHENS**

The Gallery
St Margaret Pattens
EC3M 1HS

info@e-w.london
e-w.london
020 7583 7799

RIBA 