

These drawings are for illustrative purposes and may not represent what is physically present. Should any discrepancy between the drawings and the existing arrangements be discovered, Edwards Wilson shall be notified in writing as soon as possible. Do not scale from this drawing, all dimensions to be verified prior to commencing works on site.

Where available this drawing should be read in conjunction with all general arrangements, structural and MEP drawings, schedule of works and specification.



Notes



1/ PROPOSED FRONT ELEVATION

1:50 @ A1




2/ PROPOSED REAR ELEVATION

1:50 @ A1



3/ PROPOSED SIDE 1 ELEVATION

1:50 @ A1

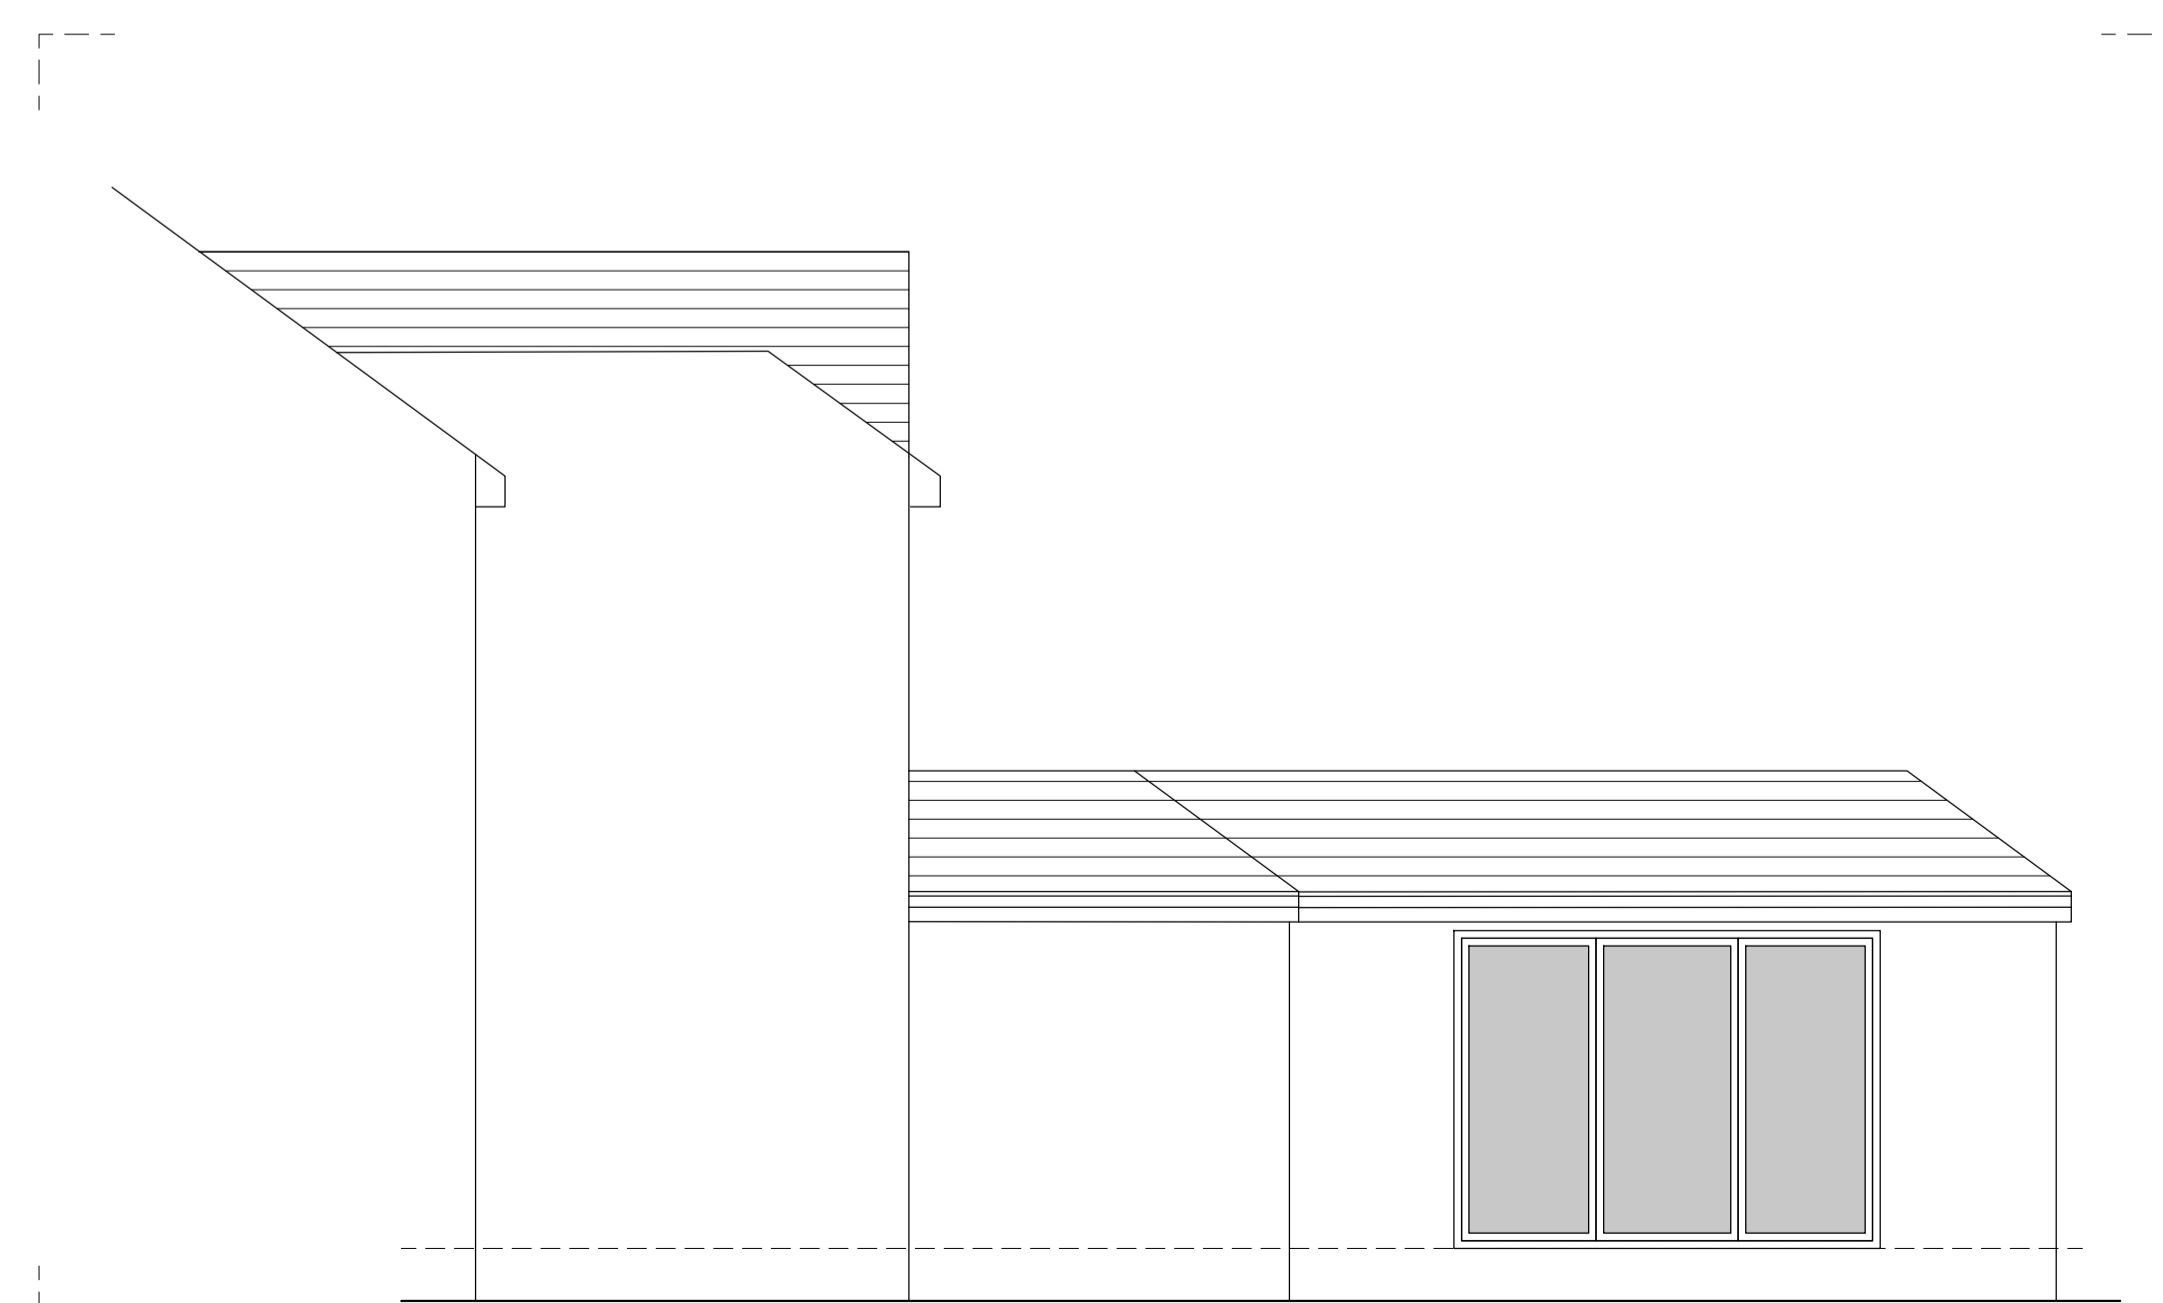

4/ PROPOSED SIDE 2 ELEVATION

1:50 @ A1

Rev	Description	Date
/	Planning Issue	12.10.23

Client Waters

Project Rear Extension

Address 41 Palmar Crescent
Bexleyheath
DA7 4LQ

Project No. 6332

Drawing No. 060

Drawing Date 12.10.23

Drawing Title Proposed Elevations

Drawing Status Information

Drawing Scale 1:50 @ A1



The Gallery
St Margaret Pattens
EC3M 1HS

info@e-w.london
e-w.london
020 7583 7799

