




These drawings are for illustrative purposes and may not represent what is physically present. Should any discrepancy between the drawings and the existing arrangements be discovered, Edwards Wilson shall be notified in writing as soon as possible. Do not scale from this drawing, all dimensions to be verified prior to commencing works on site.

Where available this drawing should be read in conjunction with all general arrangements, structural and MEP drawings, schedule of works and specification.

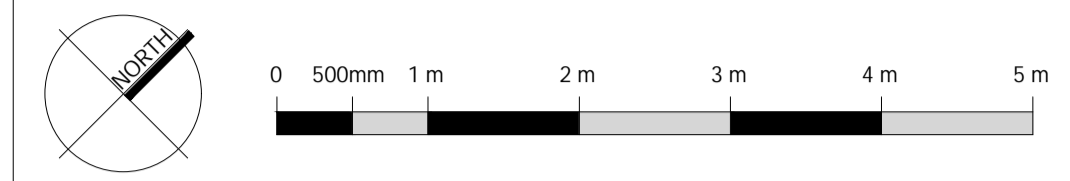

Notes

| | | |
|----------------|--|----------|
| / | Planning Issue | 12.10.23 |
| Rev | Description | Date |
| Client | Waters | |
| Project | Rear Extension | |
| Address | 41 Palmar Crescent Bexleyheath DA7 4LQ | |
| Project No. | 6332 | |
| Drawing No. | 020 | |
| Drawing Date | 12.10.23 | |
| Drawing Title | Roof Plans as Existing and Proposed | |
| Drawing Status | Information | |
| Drawing Scale | 1:50 @ A1 | |

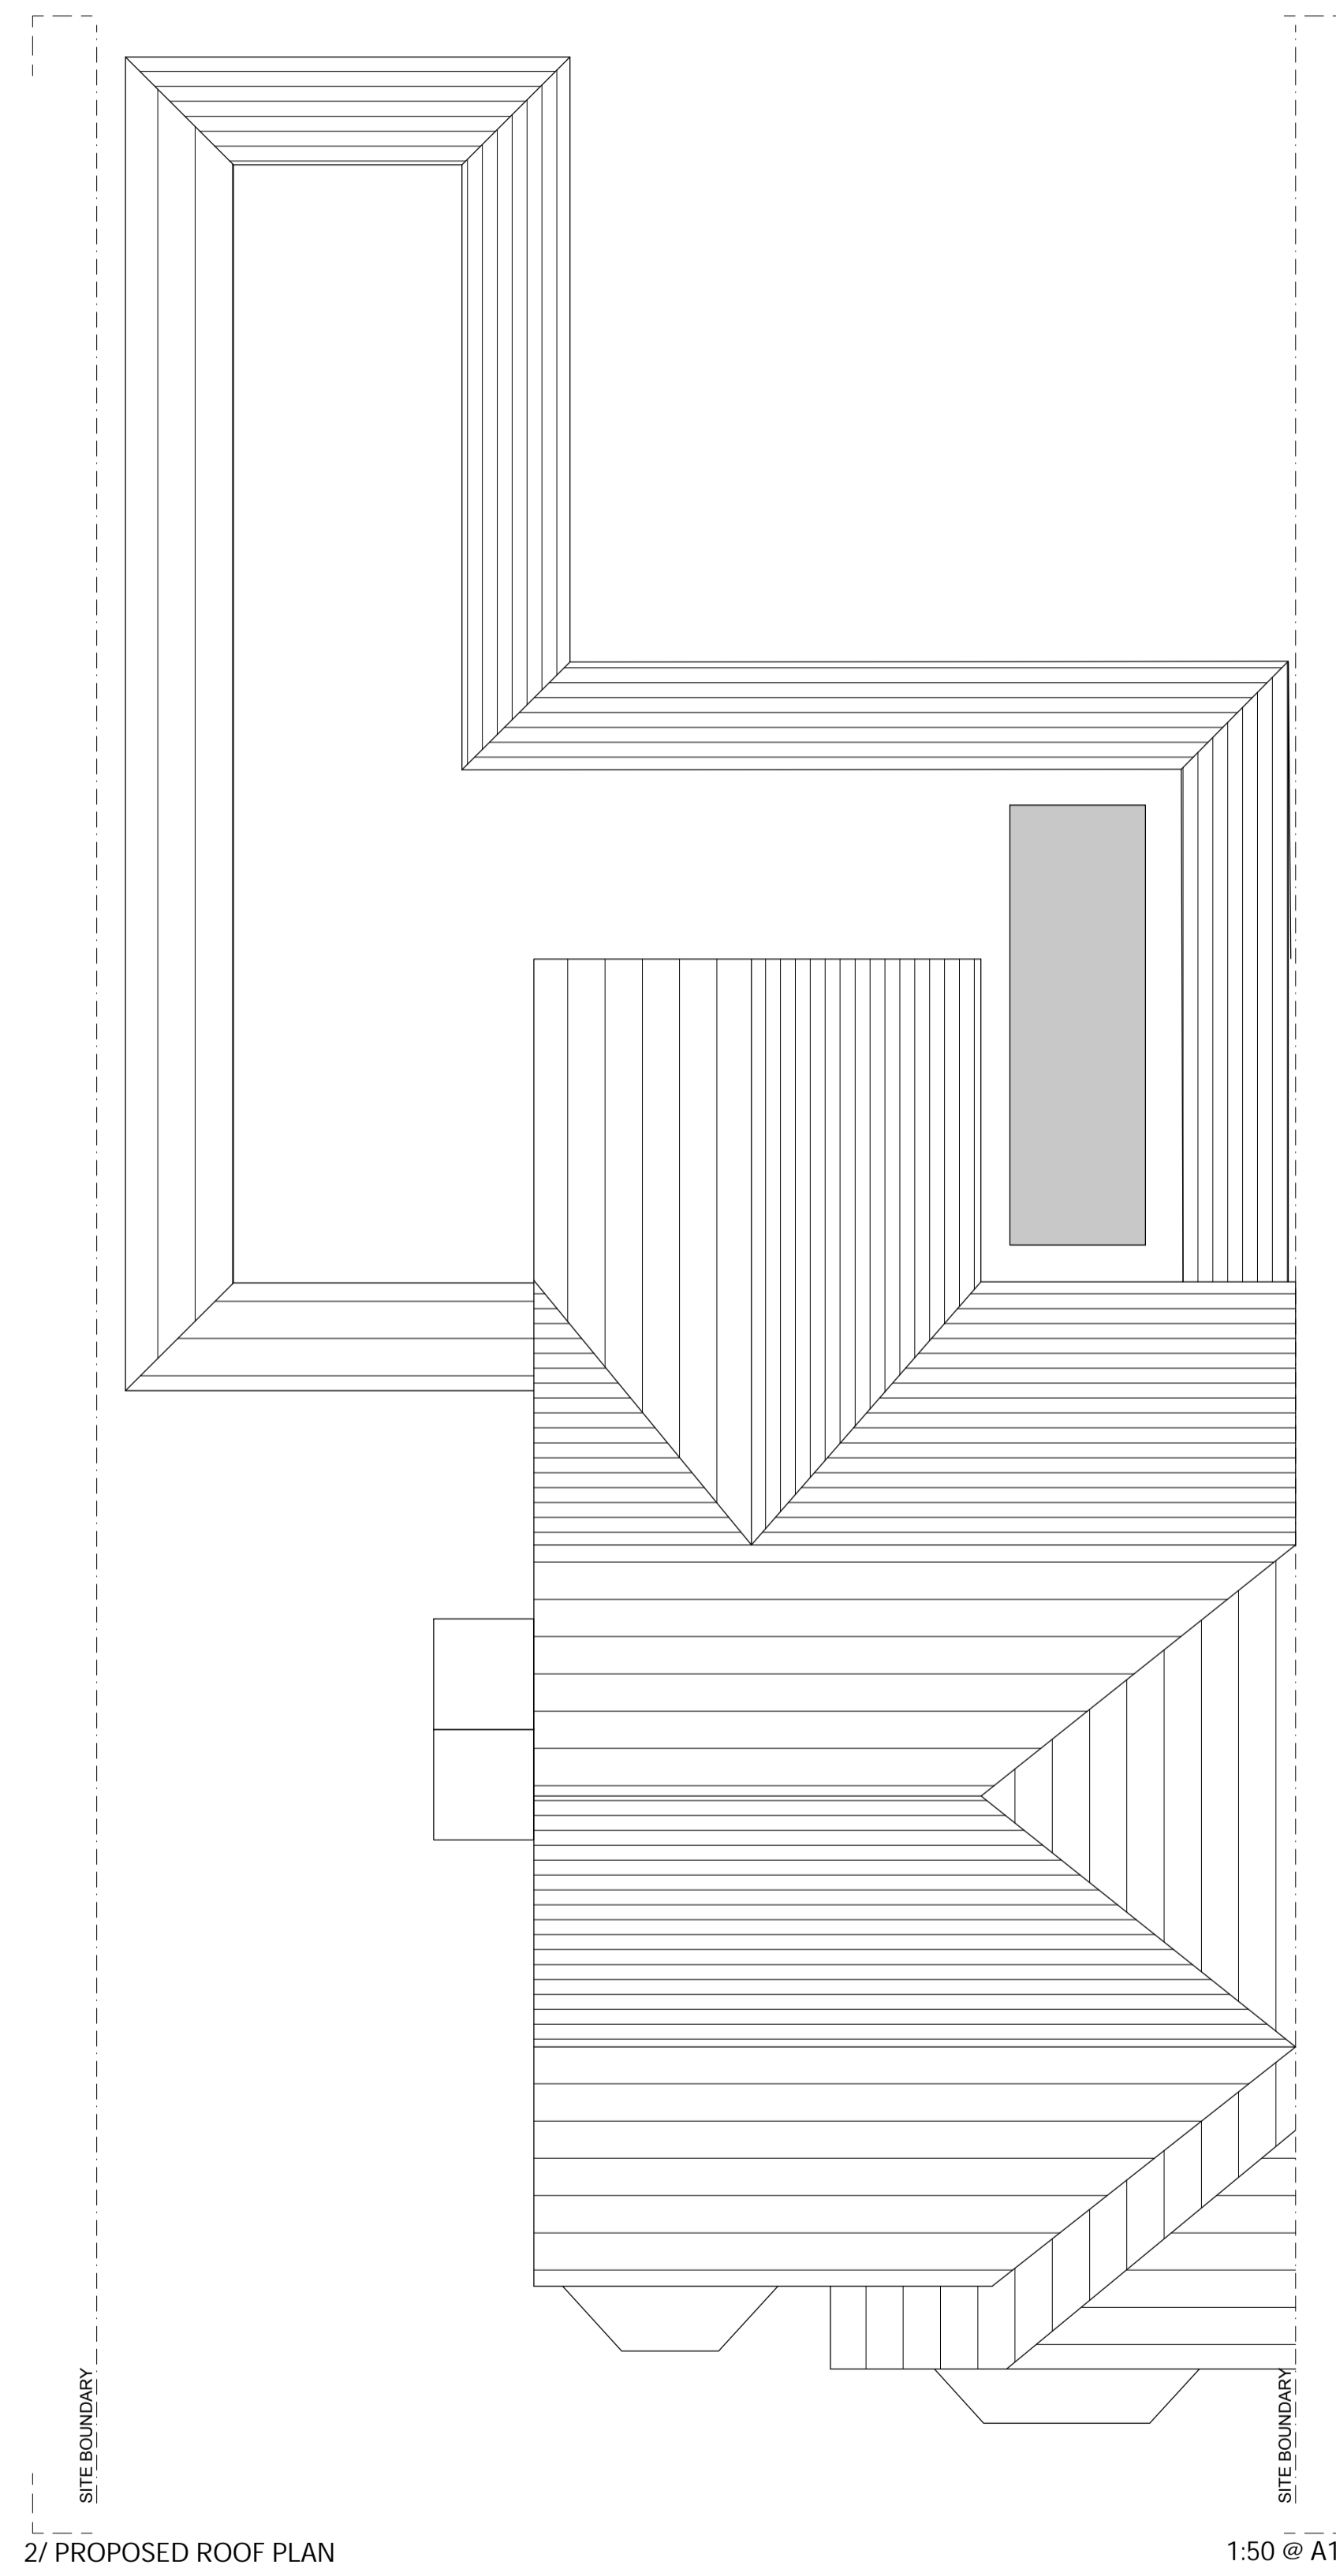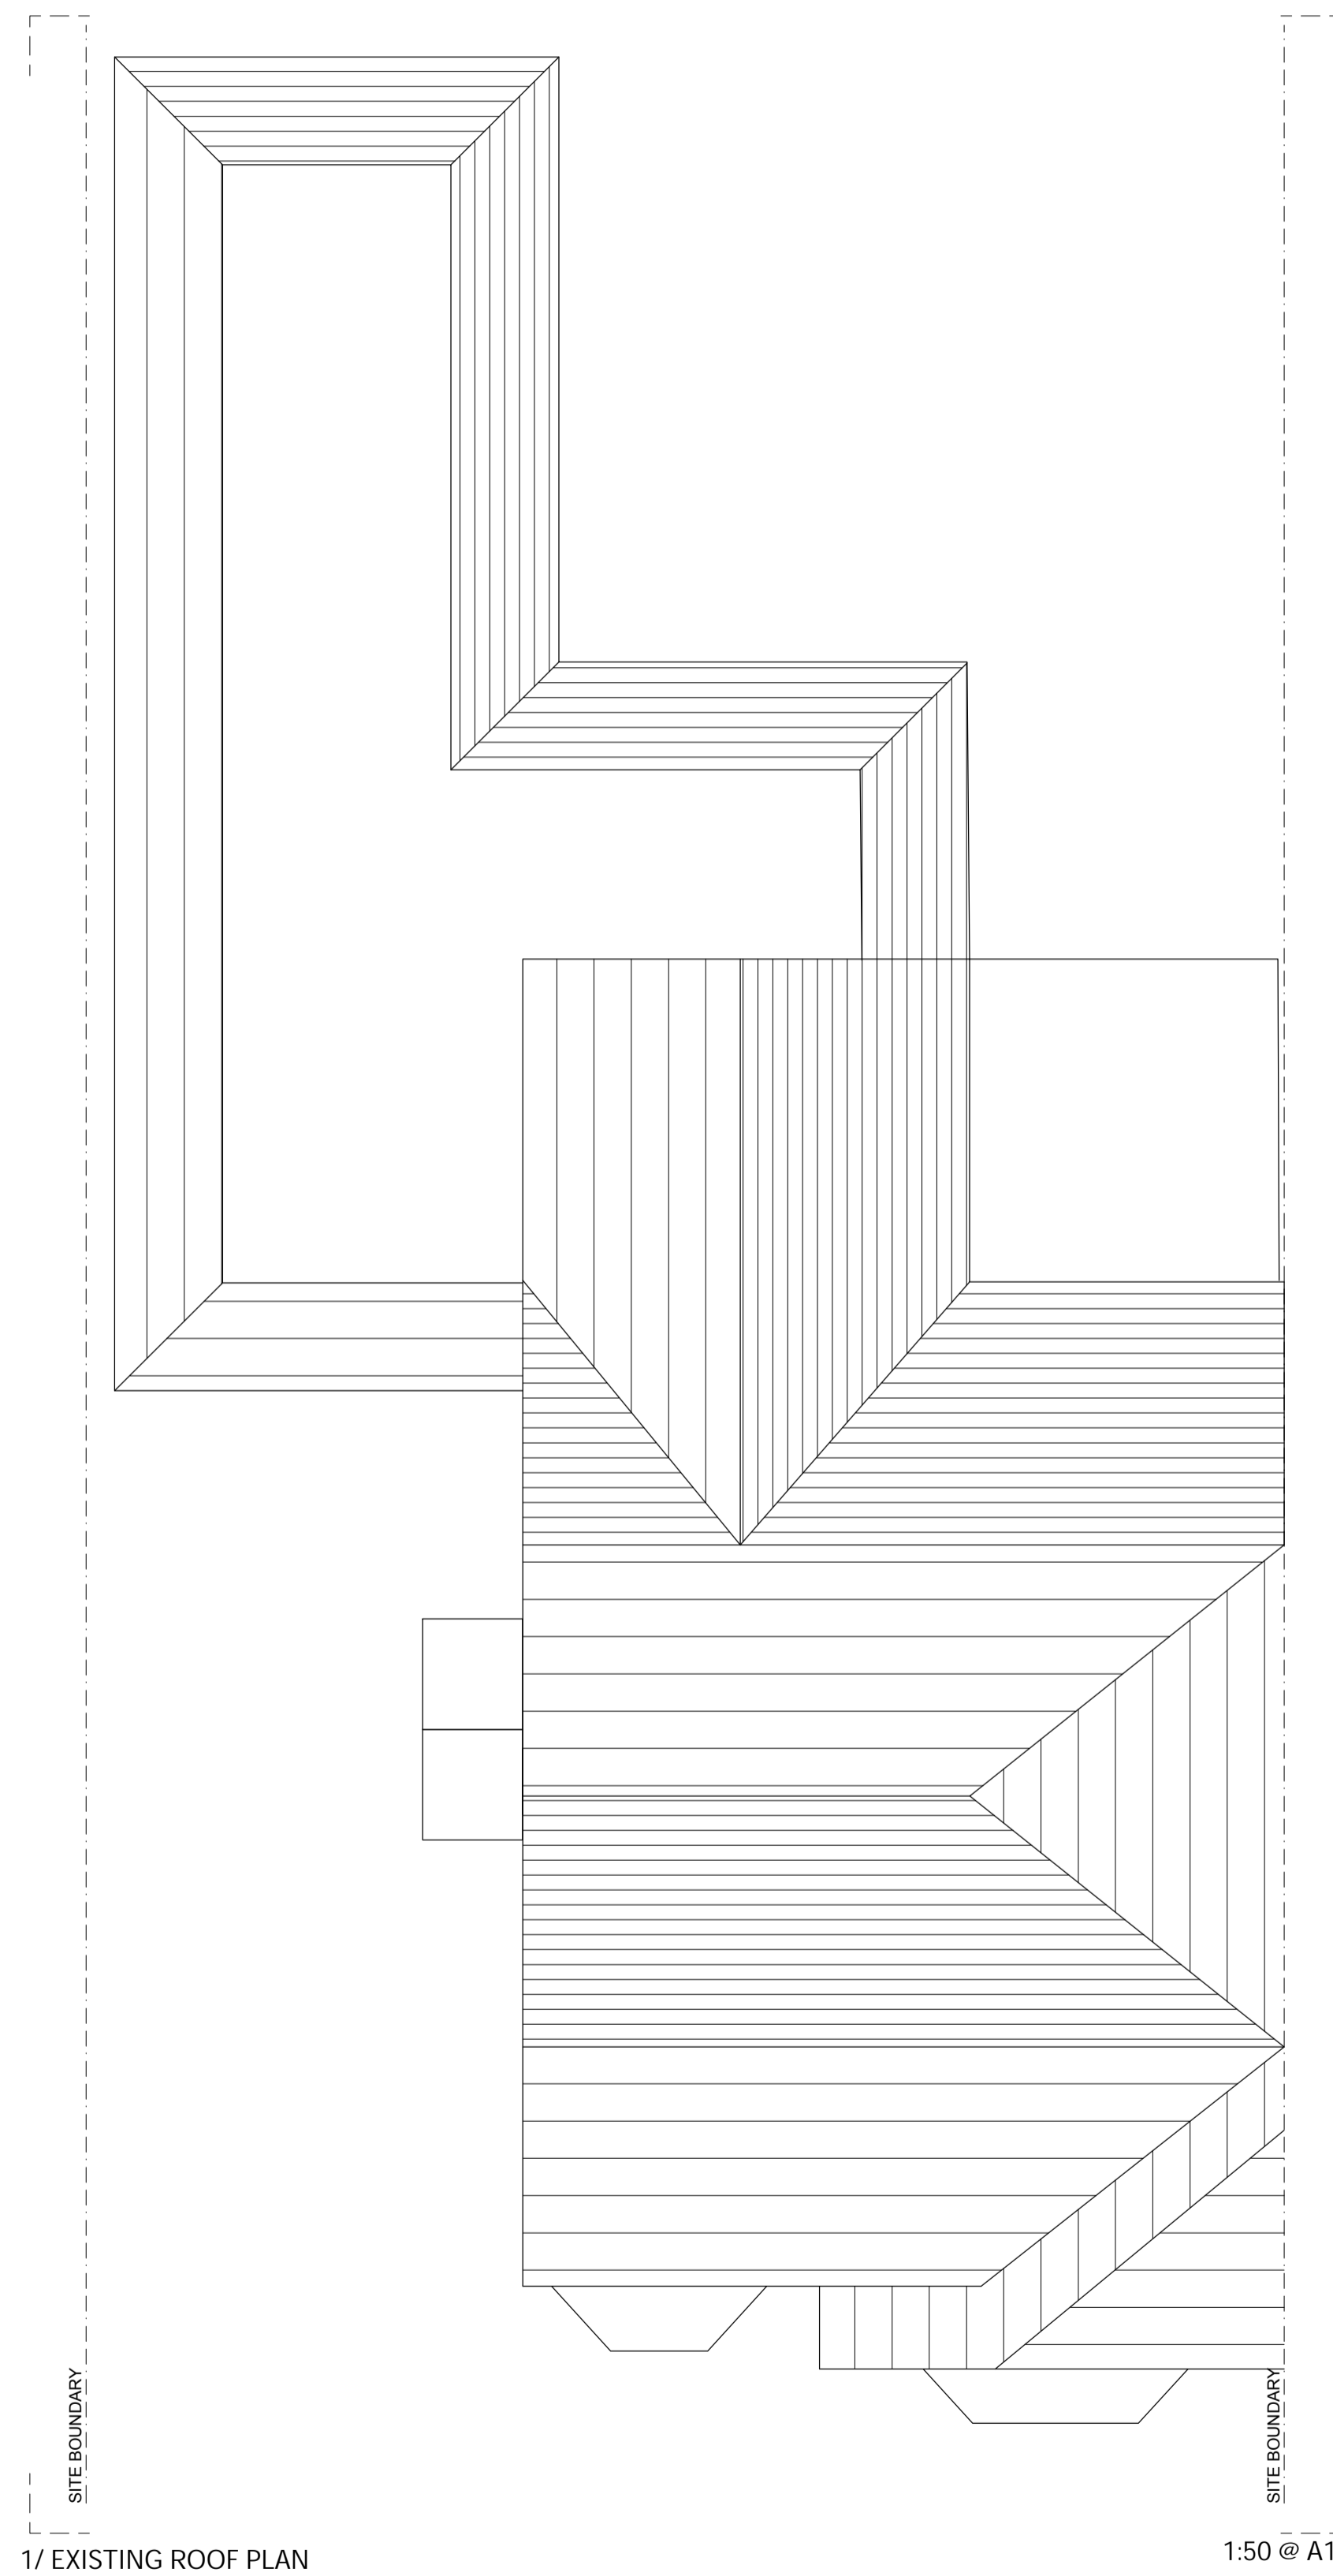

The Gallery
St Margaret Pattens
EC3M 1HS

info@e-w.london
e-w.london
020 7583 7799

