




These drawings are for illustrative purposes and may not represent what is physically present. Should any discrepancy between the drawings and the existing arrangements be discovered, Edwards Wilson shall be notified in writing as soon as possible. Do not scale from this drawing, all dimensions to be verified prior to commencing works on site.

Where available this drawing should be read in conjunction with all general arrangements, structural and MEP drawings, schedule of works and specification.

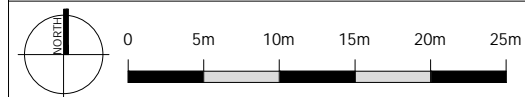

Notes

- 01 Assumed area of original home
- Assumed historic extension
- 2016 Extension
- Newly Proposed Extension
- Site Boundary

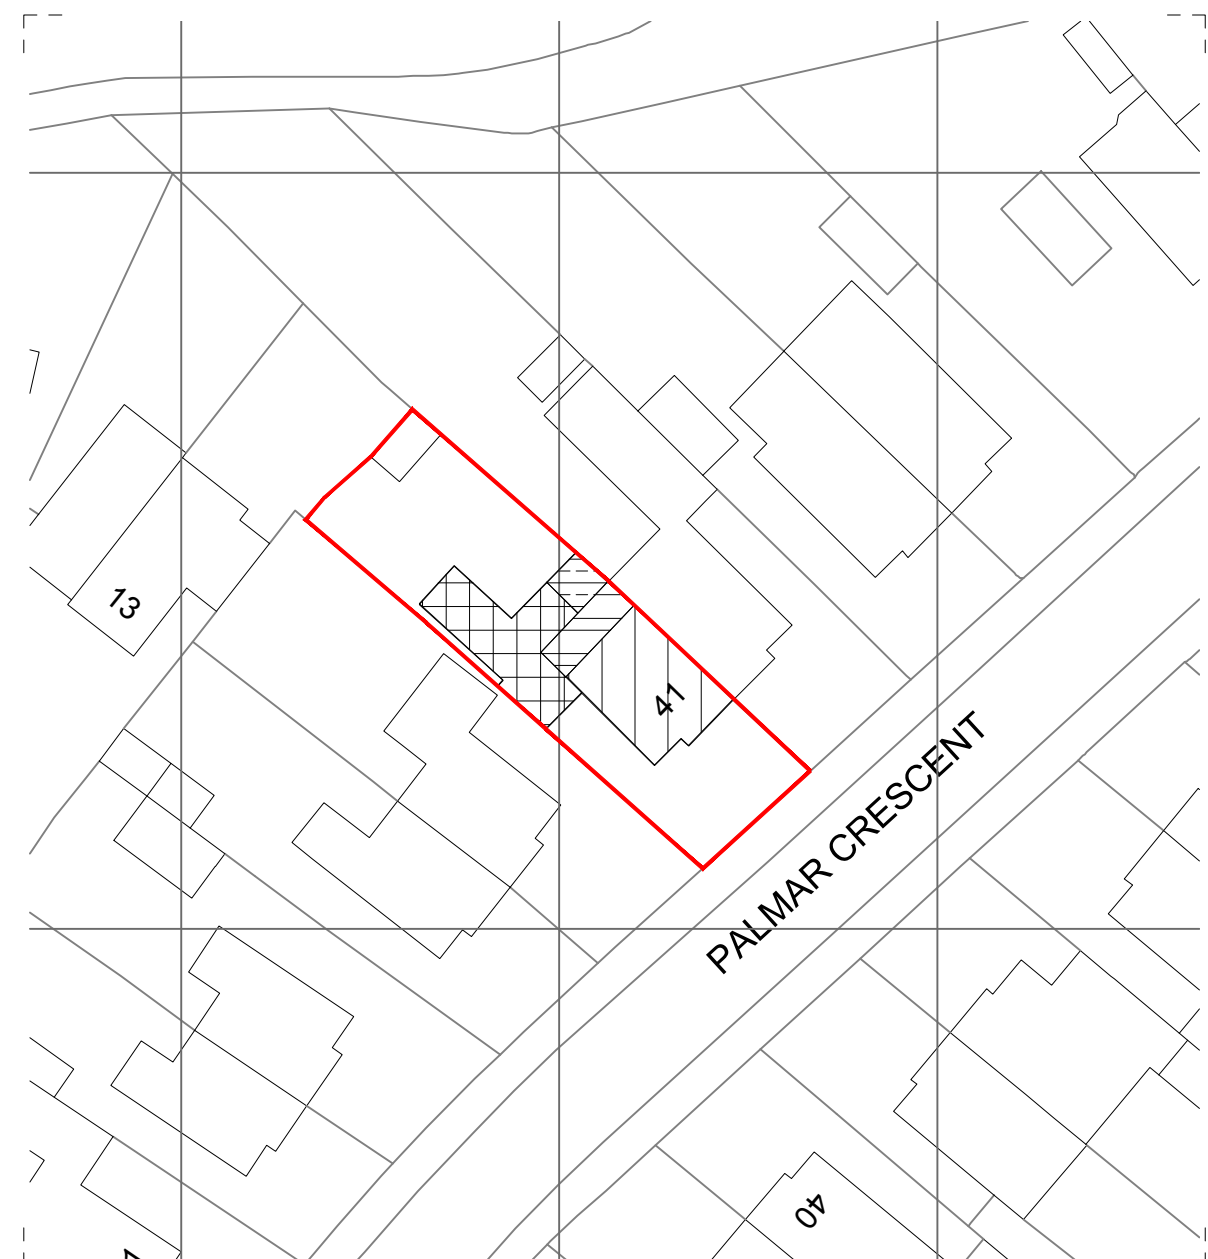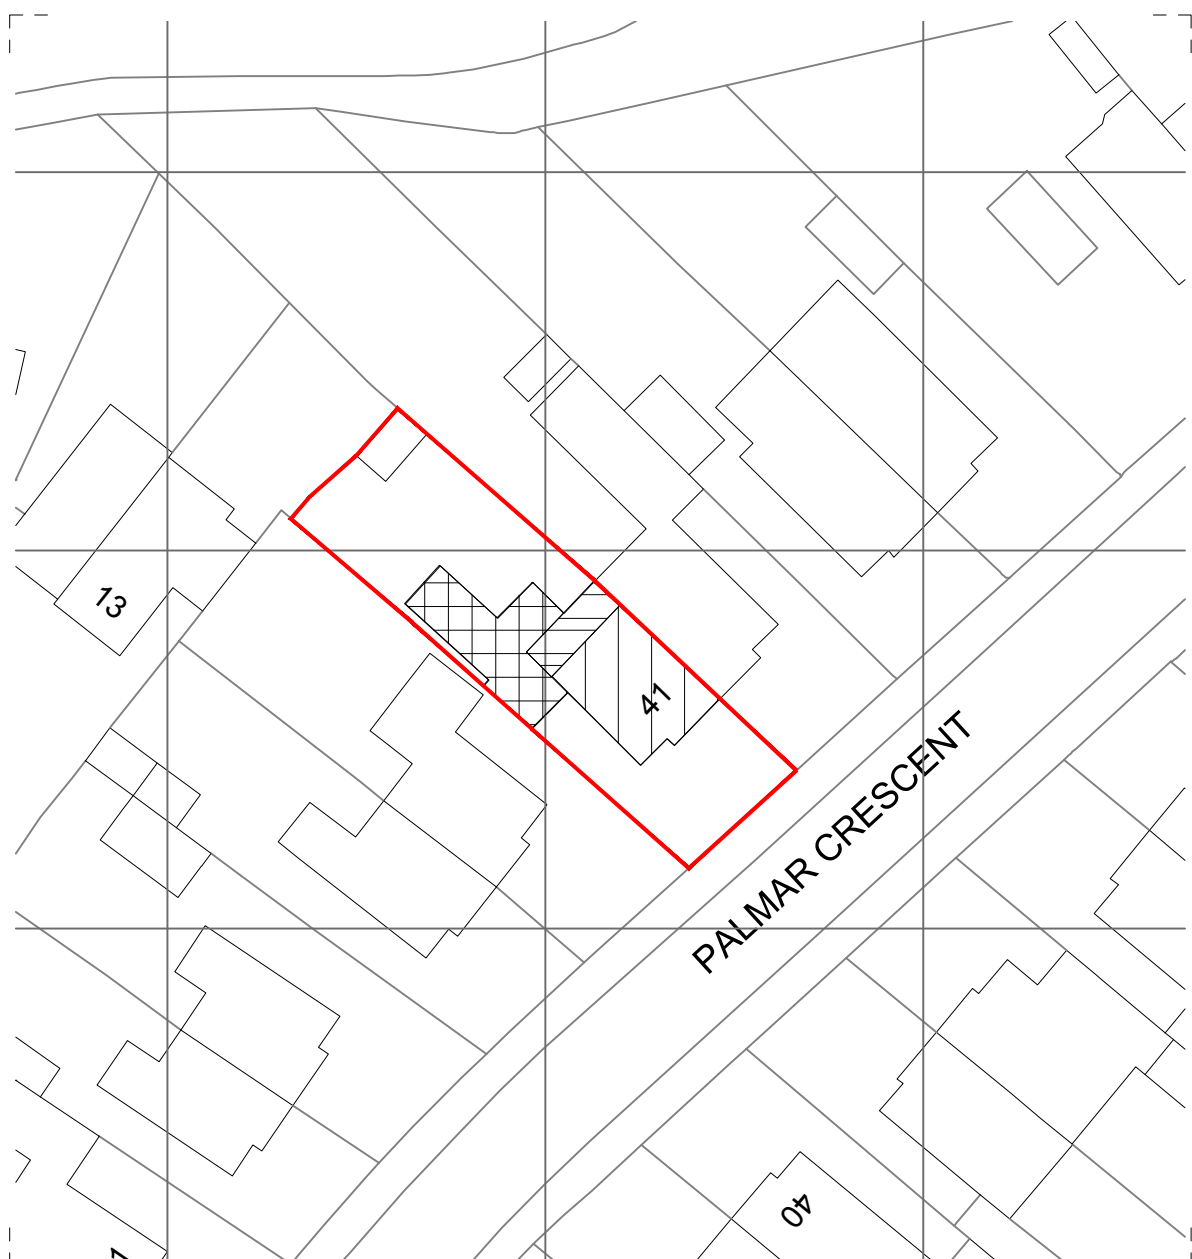

1/ EXISTING LOCATION PLAN

1:500 @ A3

2/ PROPOSED LOCATION PLAN

1:500 @ A3

	Footprint (SQM)	Percentage of the site built on
Whole site	346	
Original house	57	16%
Current house	122	35%
Proposed house	131	37%

Rev	Description	Date
A	Scale Updated	23.10.23
/	Planning Issue	12.10.23

Client Waters

Project Rear Extension

Address 41 Palmar Crescent
Bexleyheath
DA7 4LQ

Project No. 6332

Drawing No. 005

Drawing Date 20.10.23

Drawing Title Site Plans as Existing and Proposed

Drawing Status Information

Drawing Scale 1:500 @ A3



The Gallery
St Margaret Pattens
EC3M 1HS

info@e-w.london
e-w.london
020 7583 7799

