



Copyright in the design and this drawing is the property of RESI. Reproduction in whole or in part without written consent of RESI is prohibited. This drawing must be used in conjunction with all other relevant documentation and drawings.

RESI accepts no liability for any expense, loss or damage of whatsoever nature and however arising from any information which has not been referred to them and their approval obtained.


This is not to be used as a scale. Do not scale, except unless for printing purposes. All dimensions to be checked on site prior to construction and completion. Any discrepancies to be reported to RESI immediately.

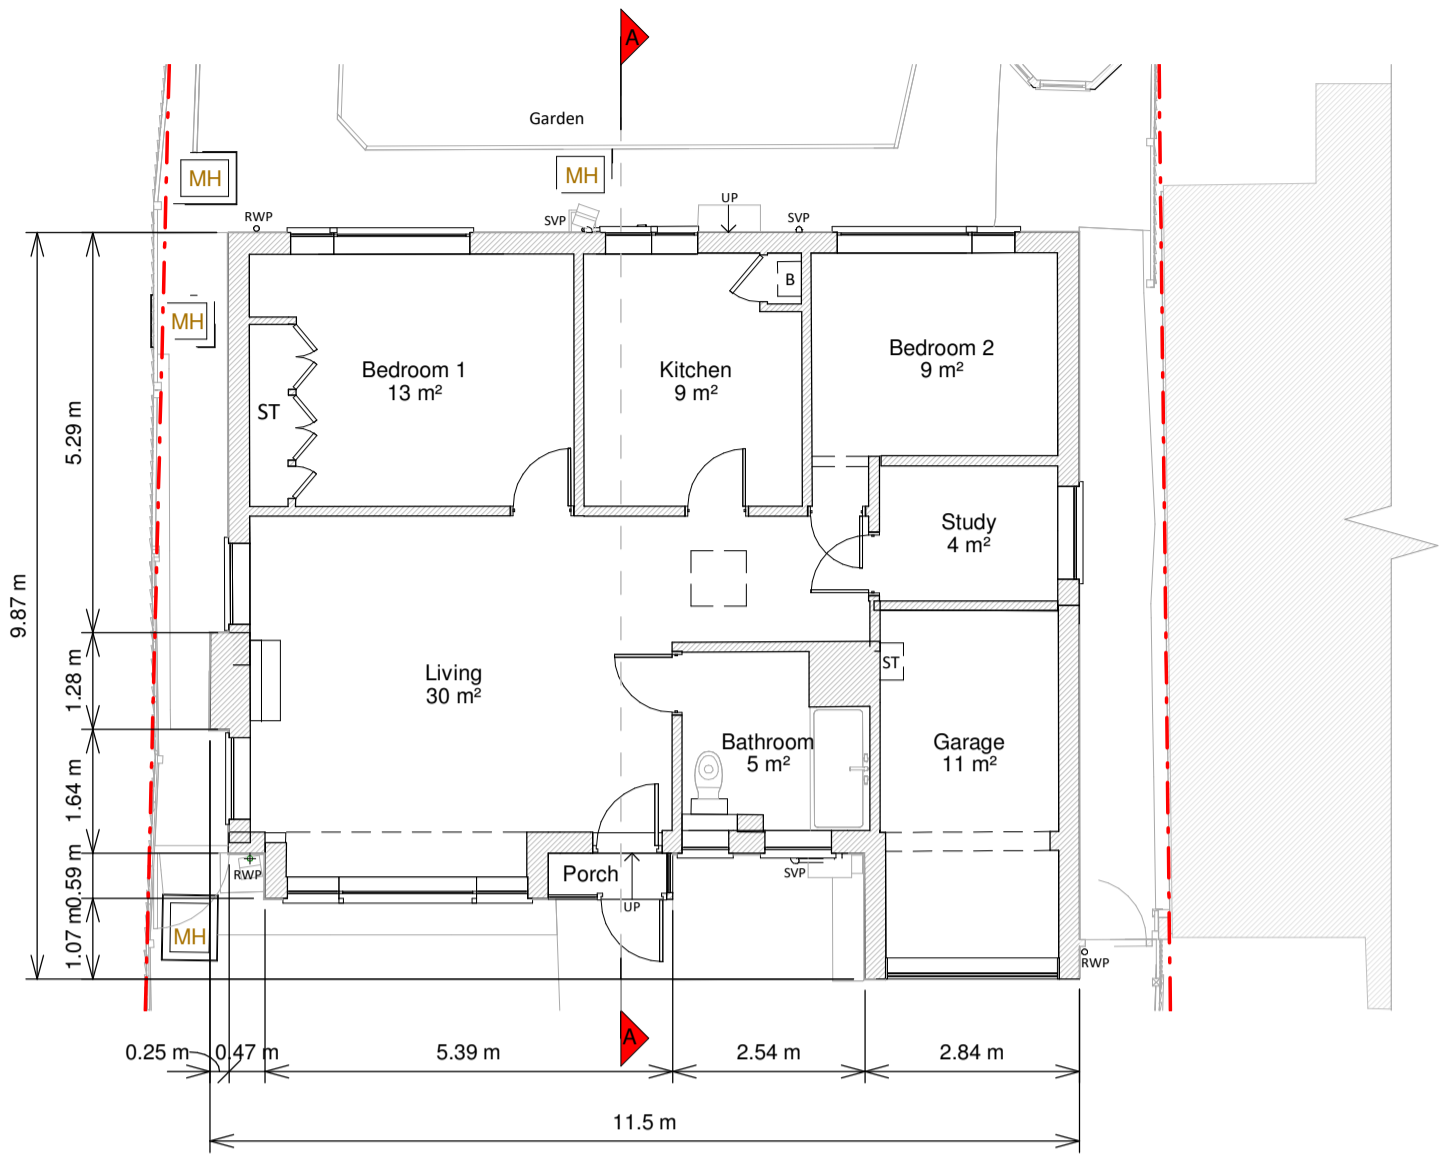


Ground Floor Plan

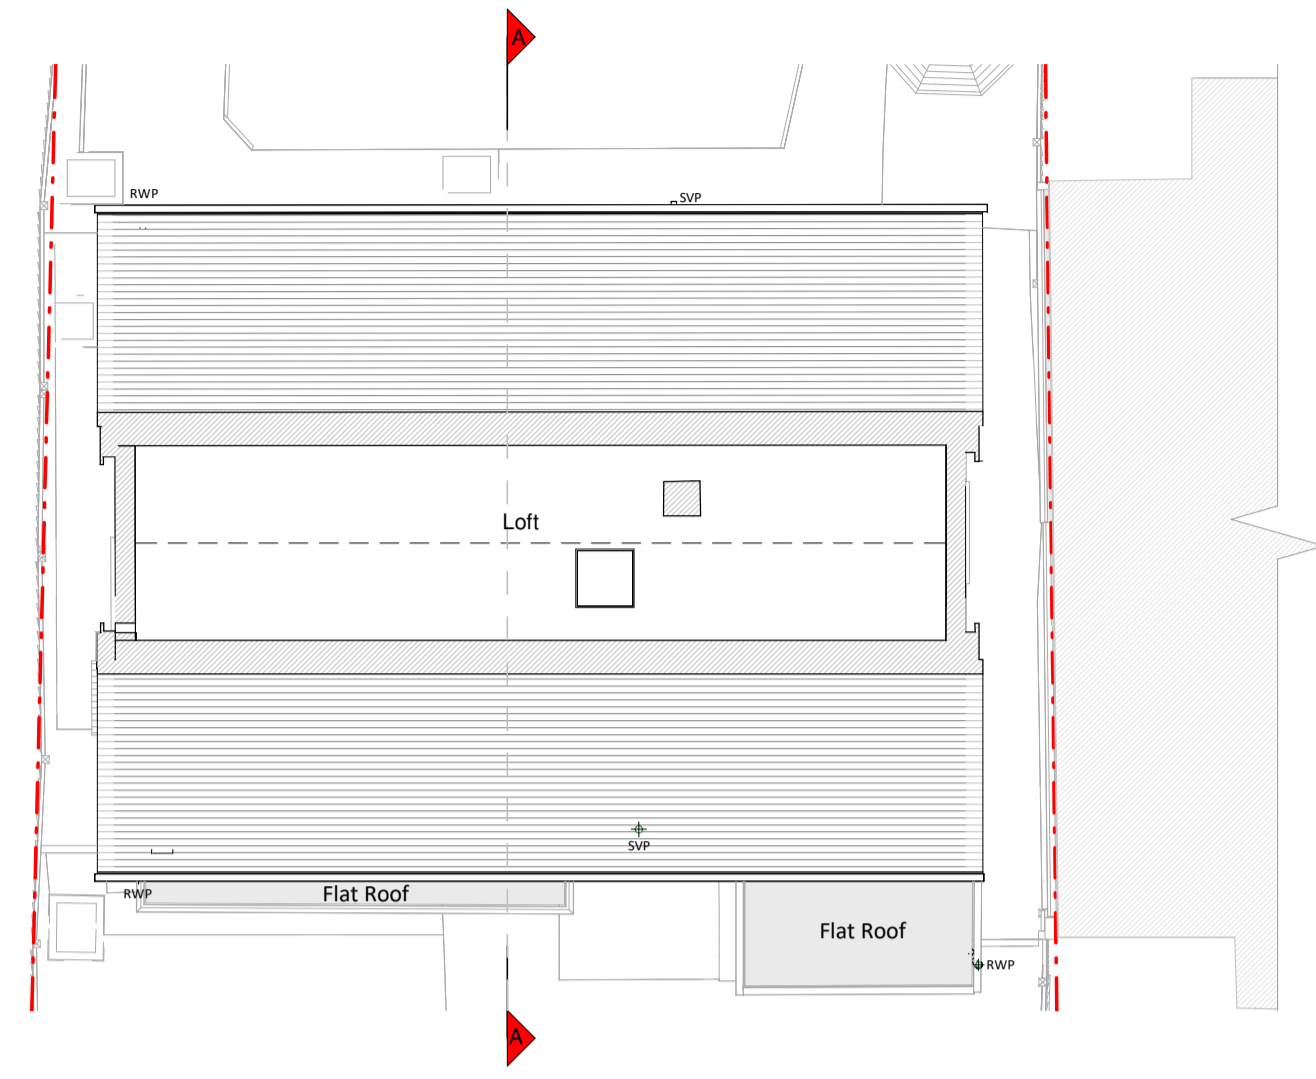

Loft Plan

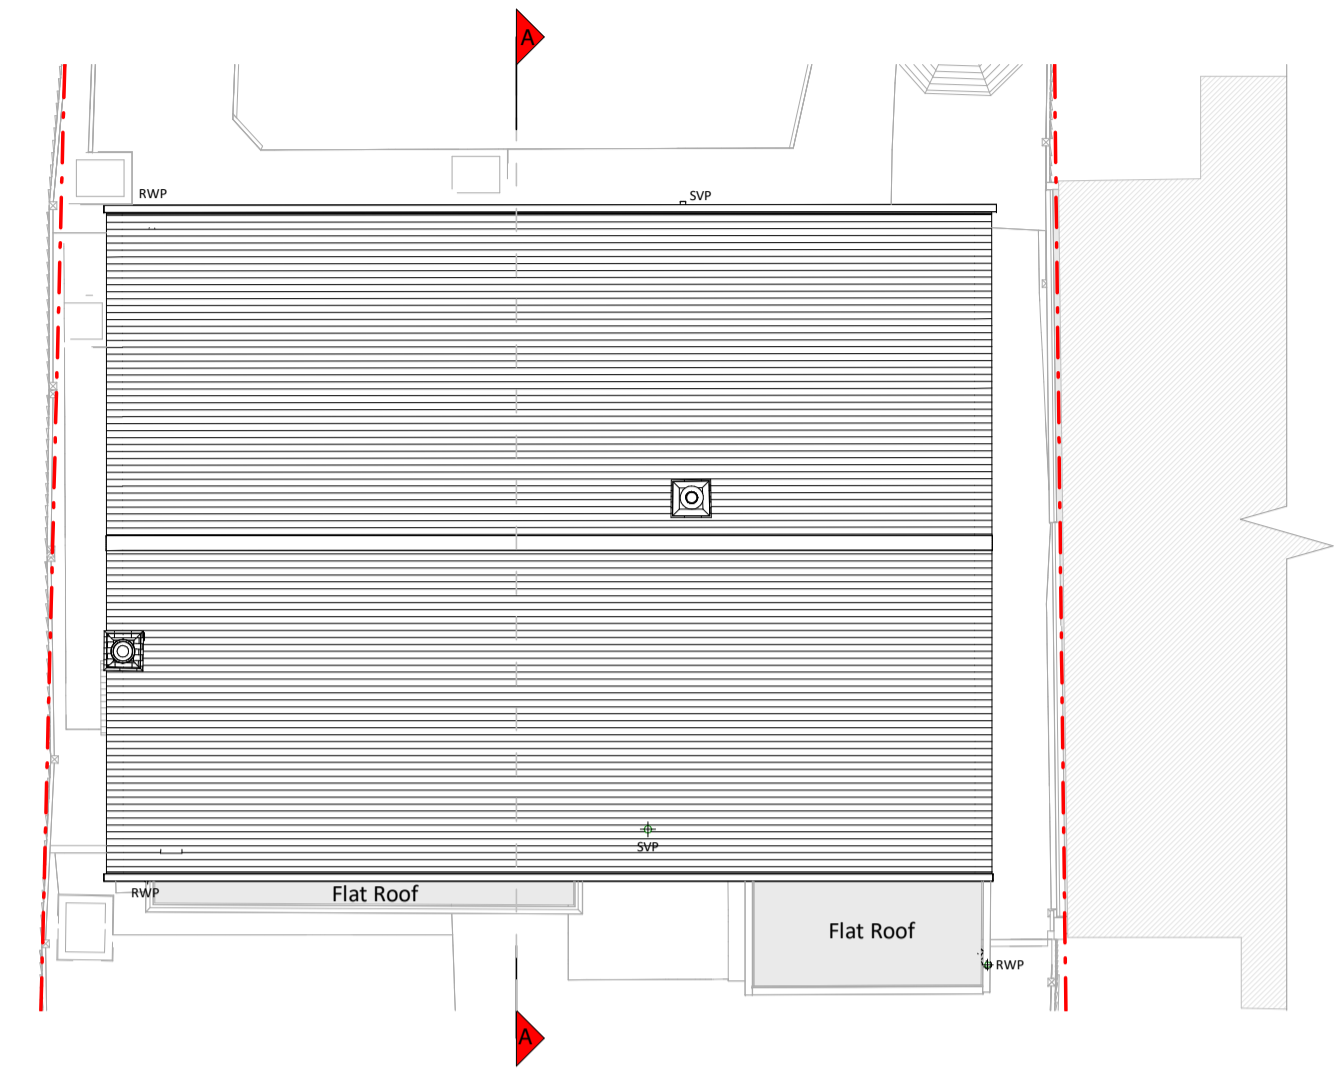


Roof Plan

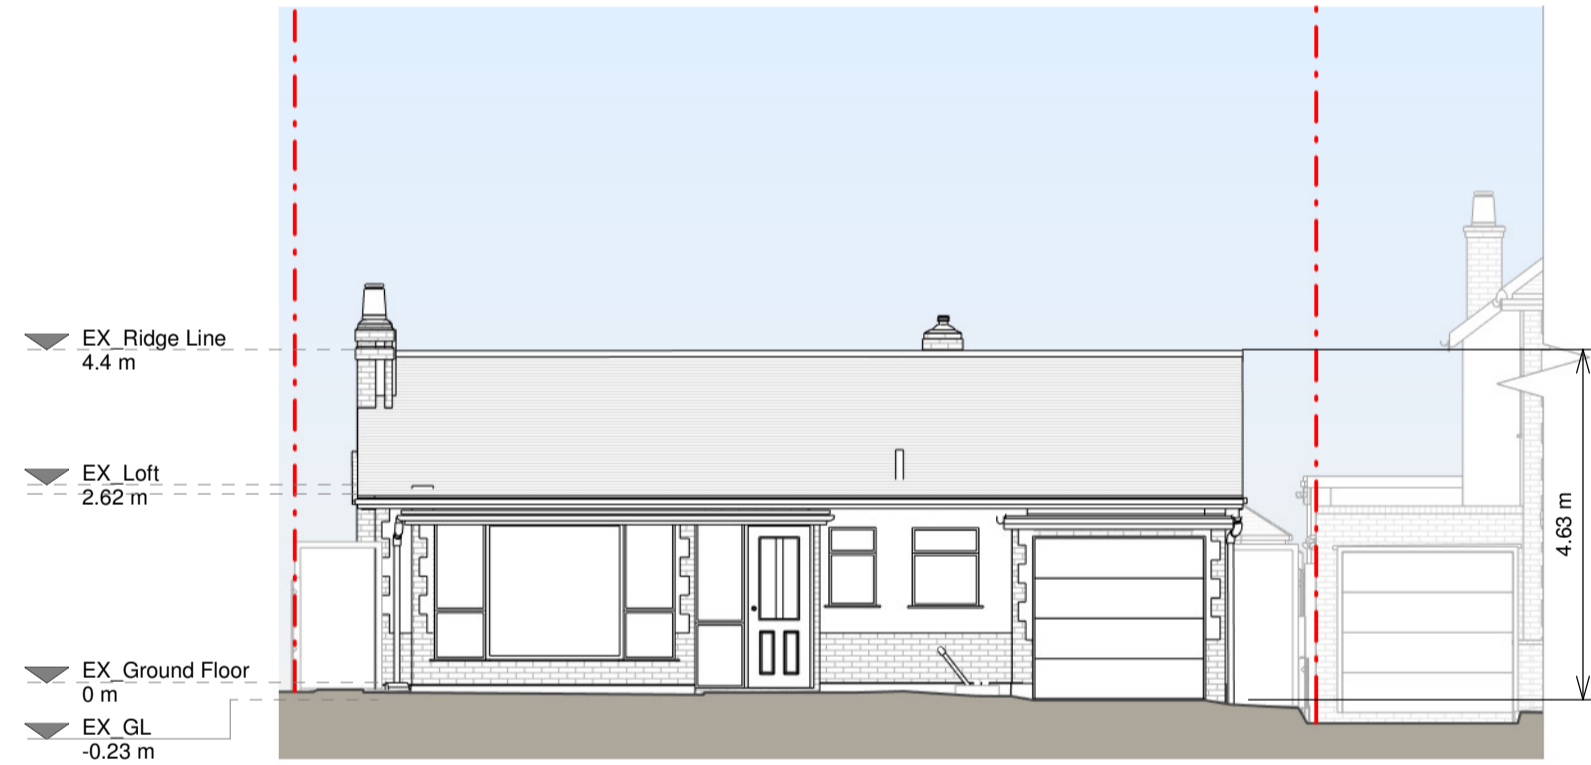


Front Elevation




Left Side Elevation

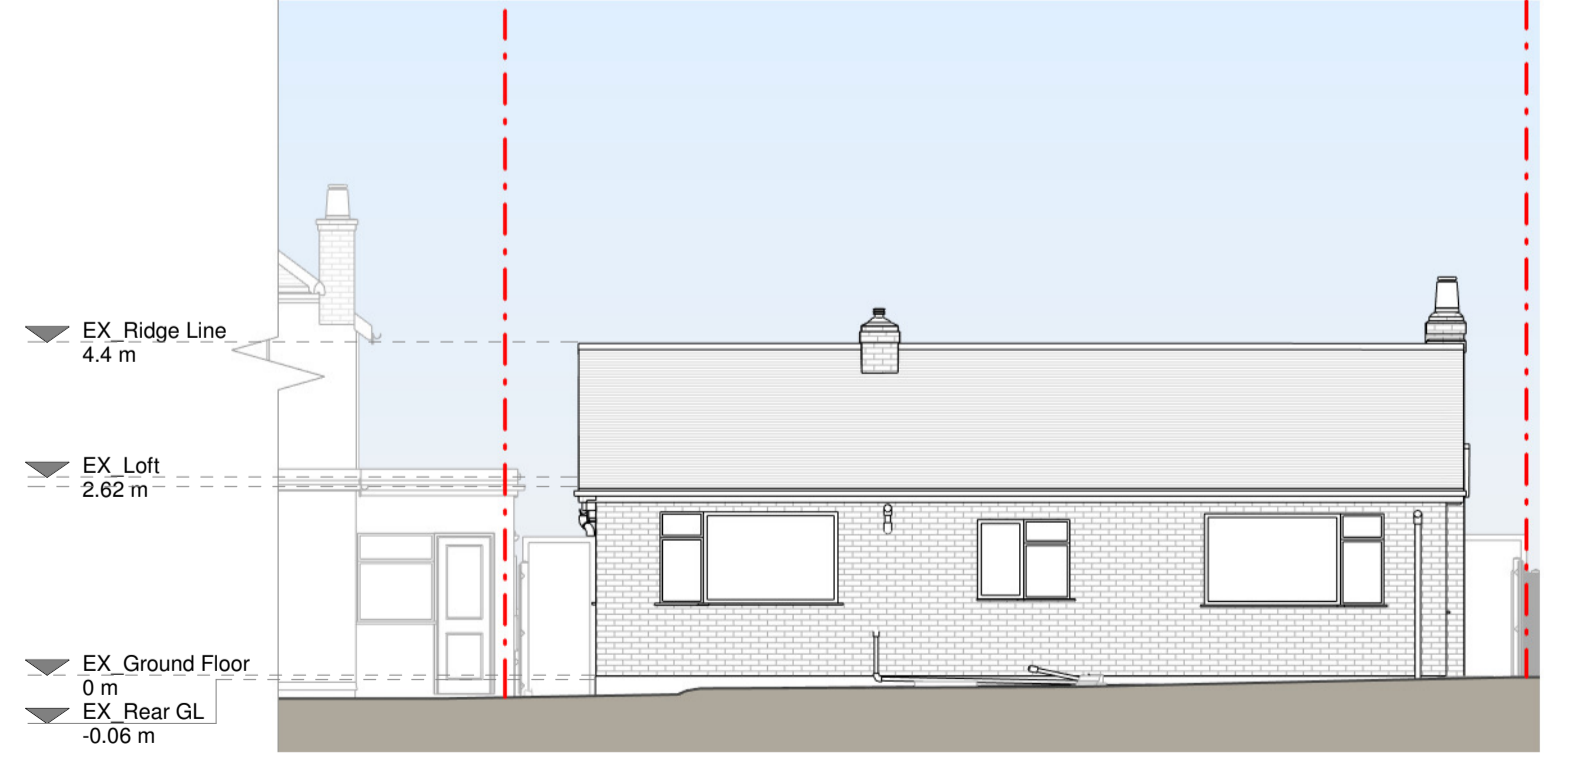

Rear Elevation

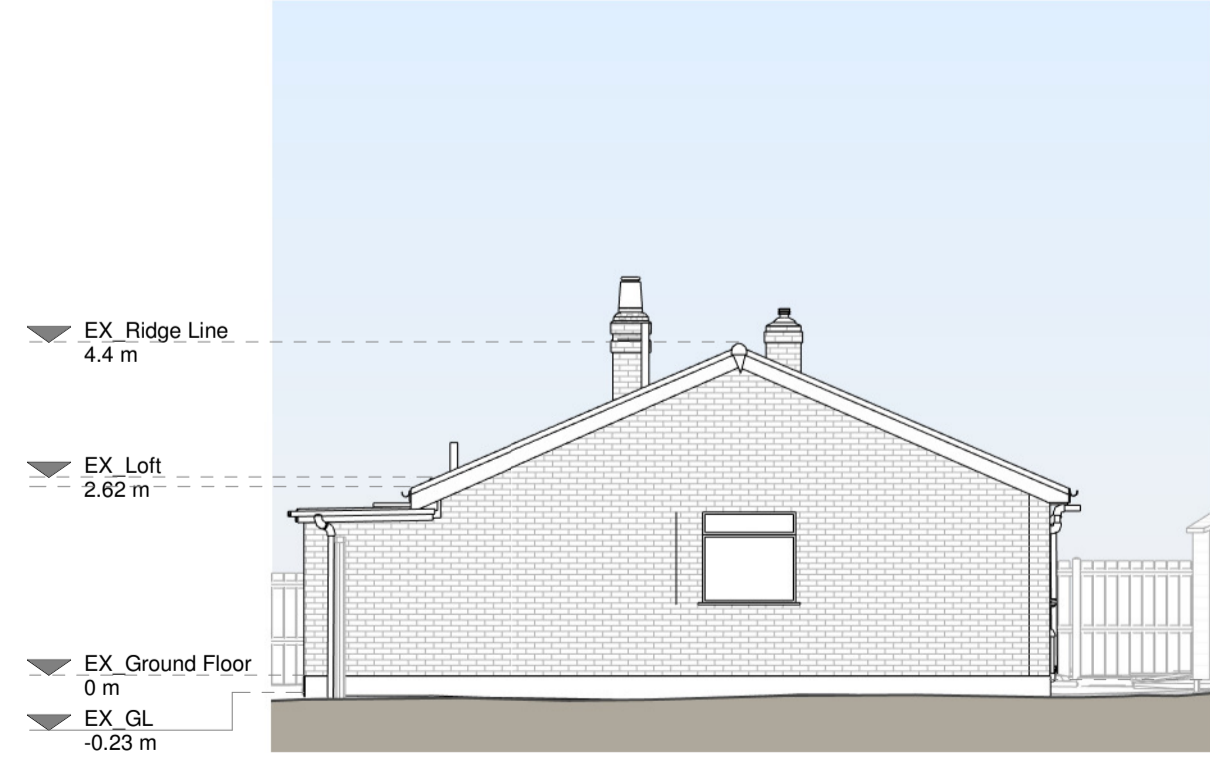

Right Side Elevation

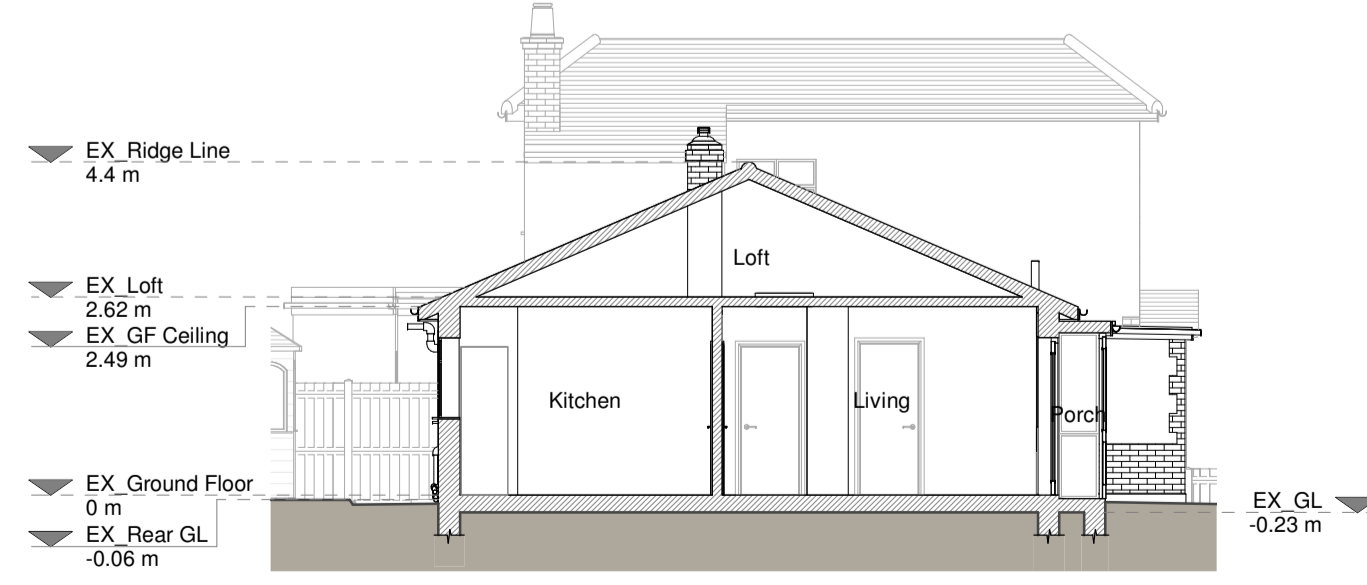

Section A - A

**Existing Materials**

- Windows / Walls - White painted brick and red brick walls
- Pitched roof - Concrete tiles
- Flat roof - Felt or similar
- Windows - Grey uPVC windows
- Doors - Grey uPVC doors
- Roofs / Gutters / Fascias - Black uPVC downpipes, gutters and white painted timber fascias

**KEY**

	Existing walls		Boundary line
	Existing furniture		Level line
	1.5m head height		1.8m head height



**Revision**

Rev	Notes	Date
A	Planning	20/10/2023

**RESI**  
Grow your home

Job Title  
Proposed airspace, roof alterations, front facade alterations, internal alterations and all associated works at 24 Park Crescent Road

Drawing Title  
Existing Drawings

Scale  
1:100 @ A1

Date  
Oct 2023

Drawing No.  
8168645-1100

Drawn	AR
Checked	MF
Rev	
App	A

