



Copyright in the design and this drawing is the property of RESI. Reproduction in whole or in part is prohibited without the written consent of RESI. This drawing must be used in conjunction with all other relevant documentation and drawings.

RESI accepts no liability for any expense, loss or damage of whatsoever nature and however arising from any variations which has not been referred to them and their approval obtained.


Plans not to actual scale. Do not scale, except unless for printing purposes. All dimensions to be cross checked and not to be relied on for construction. Any discrepancies to be reported to RESI immediately.

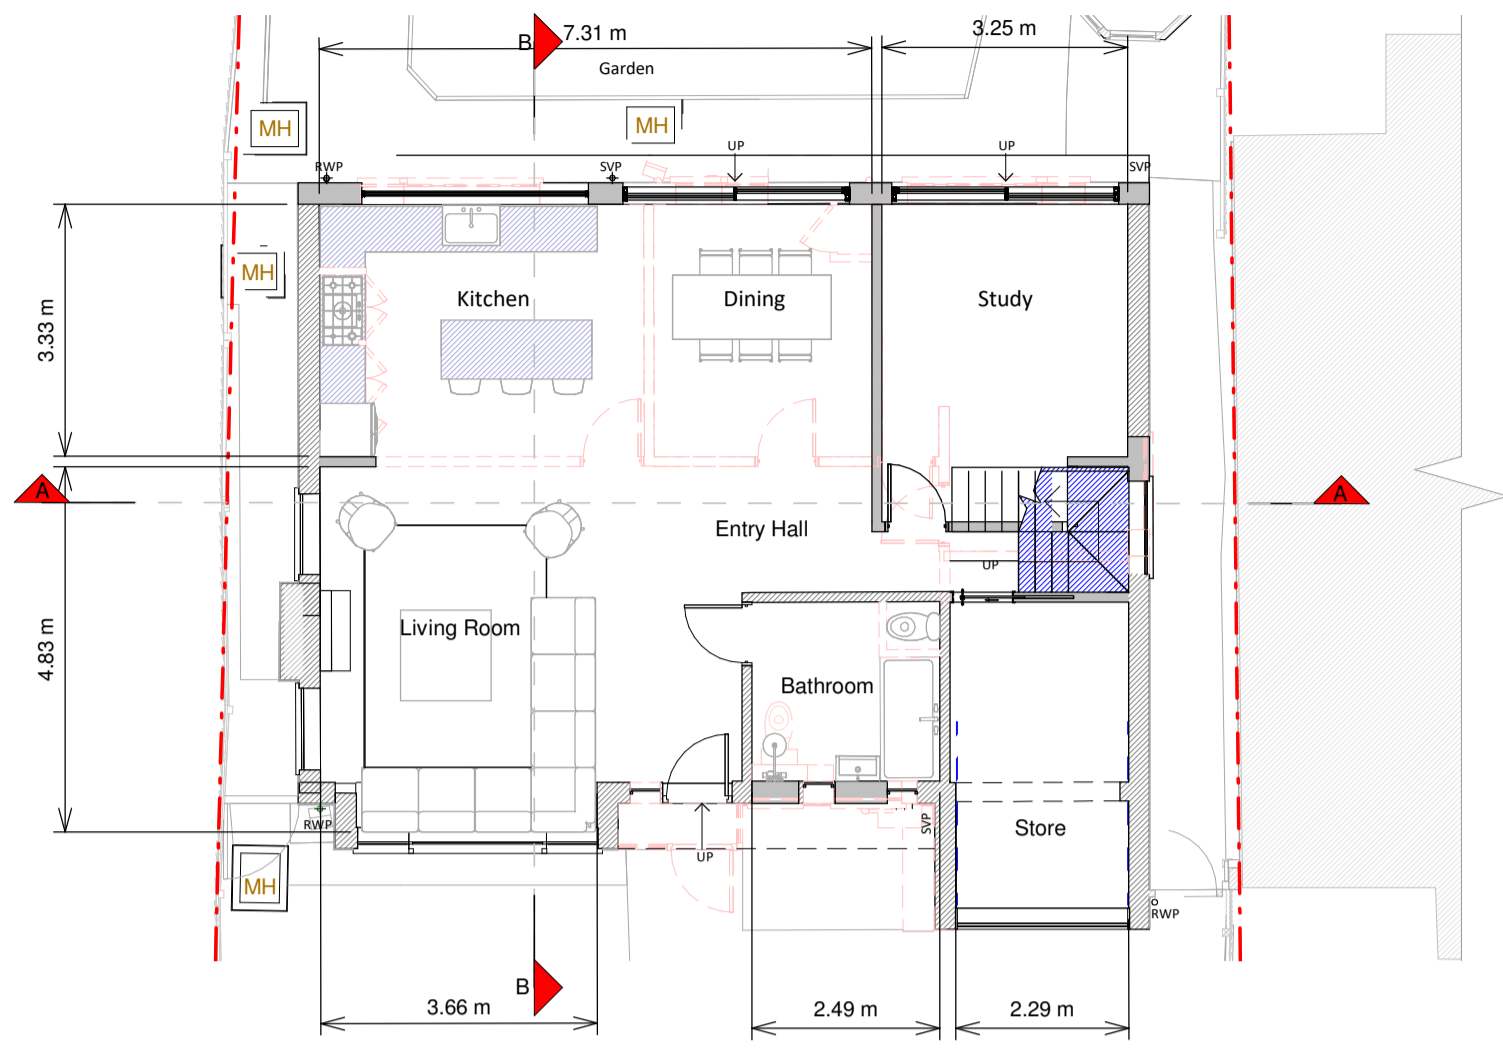

Ground Floor Plan

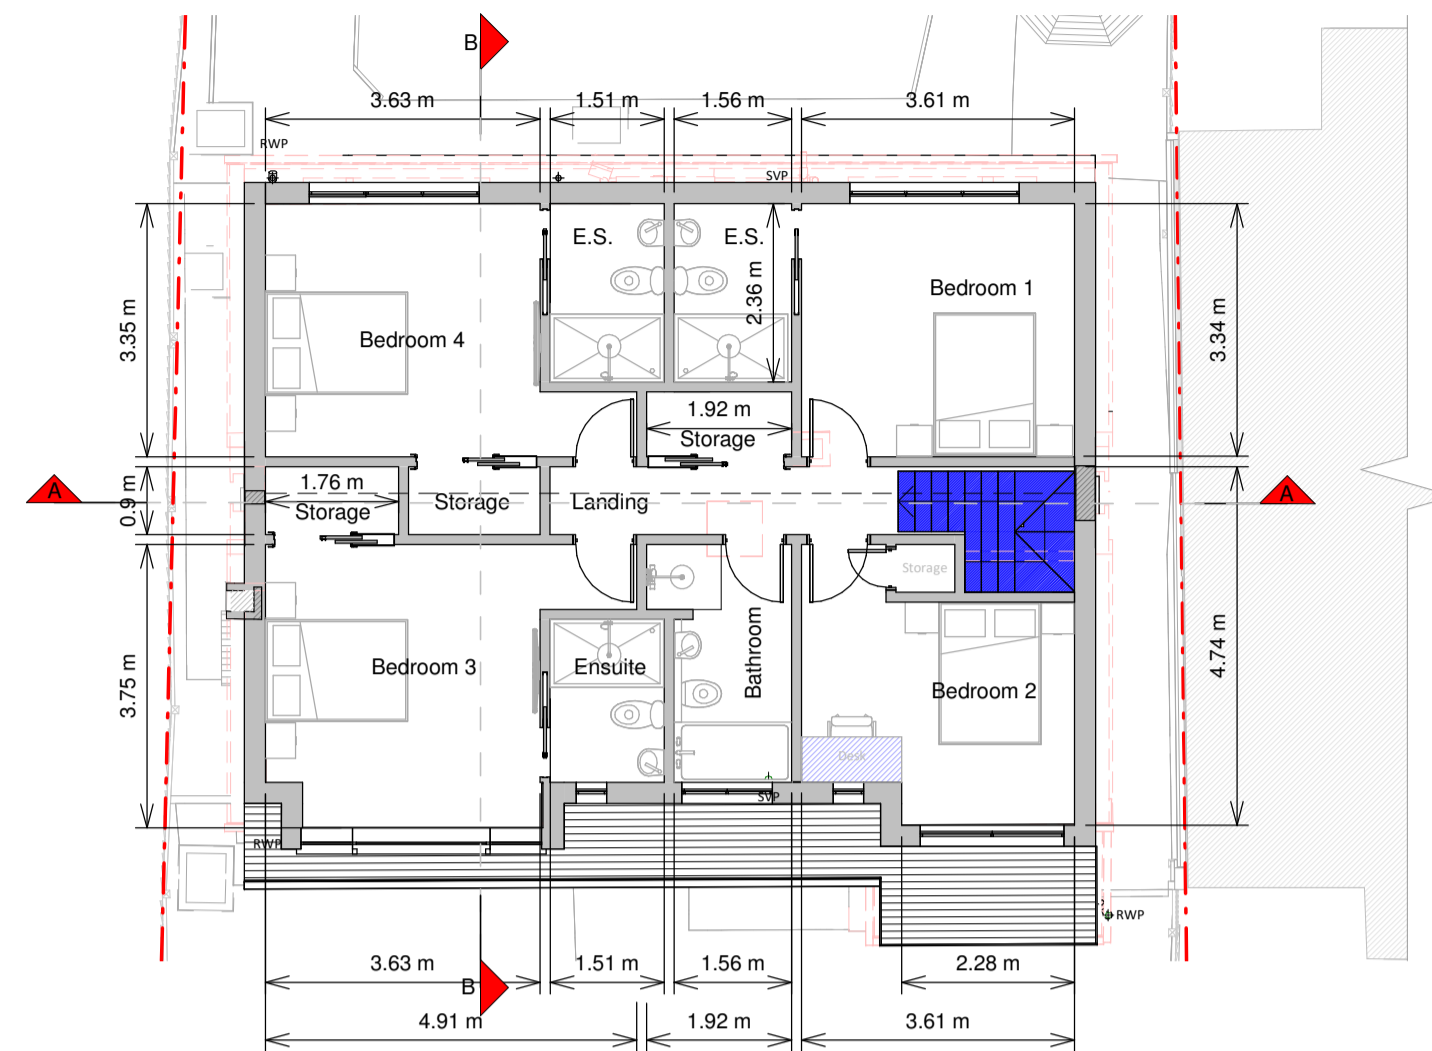


First Floor Plan

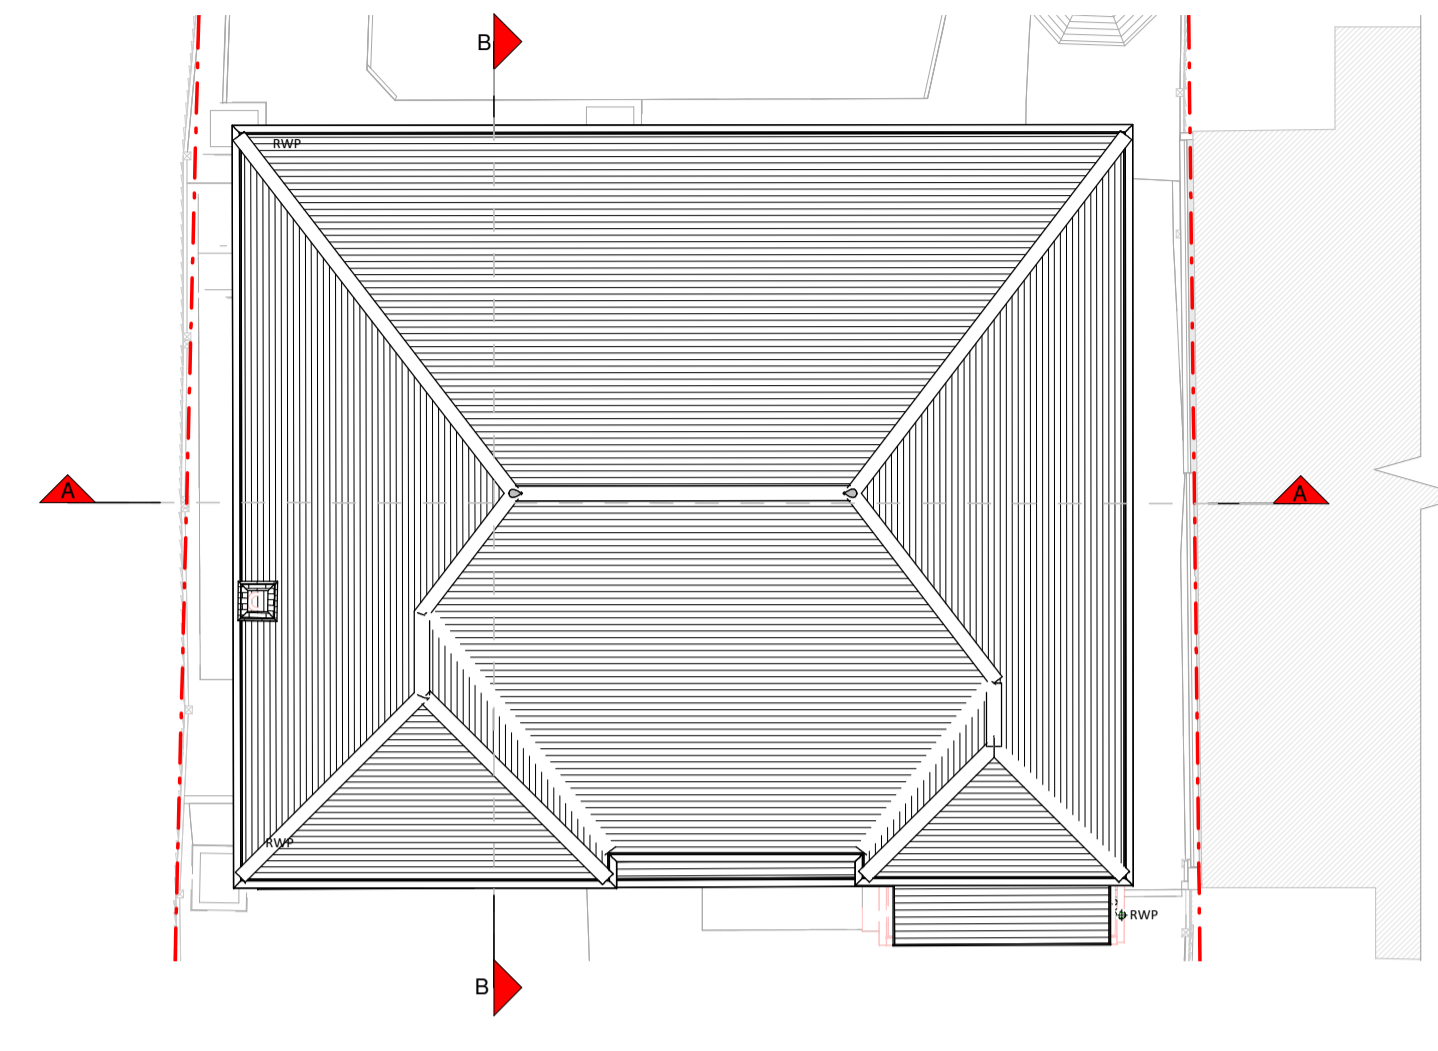


Roof Plan




Front Elevation

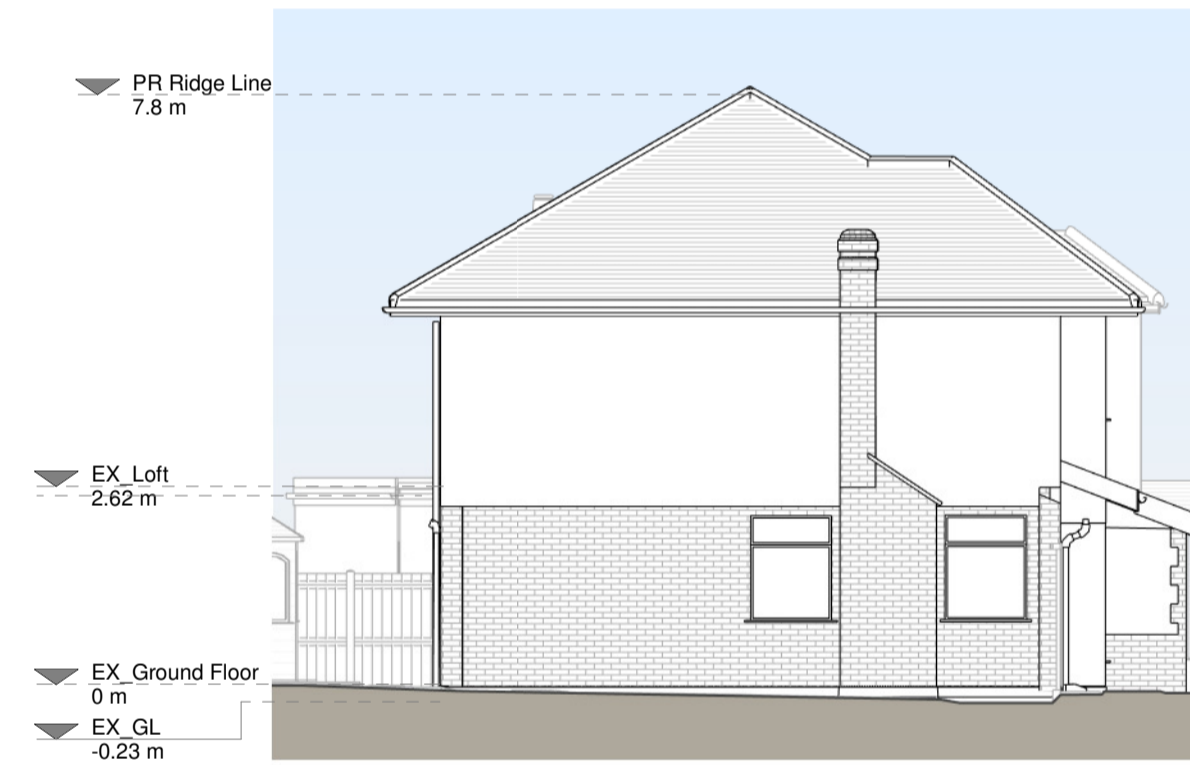


Left Side Elevation

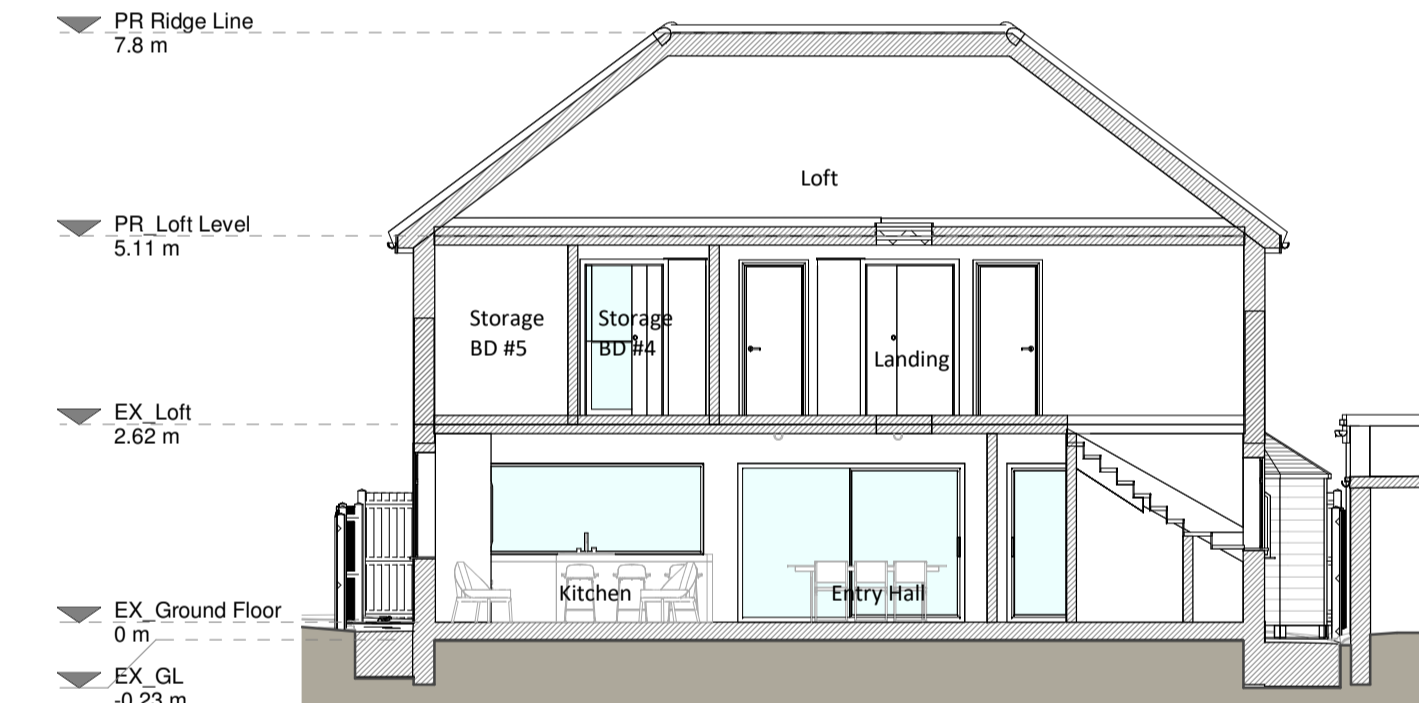


Section A - A

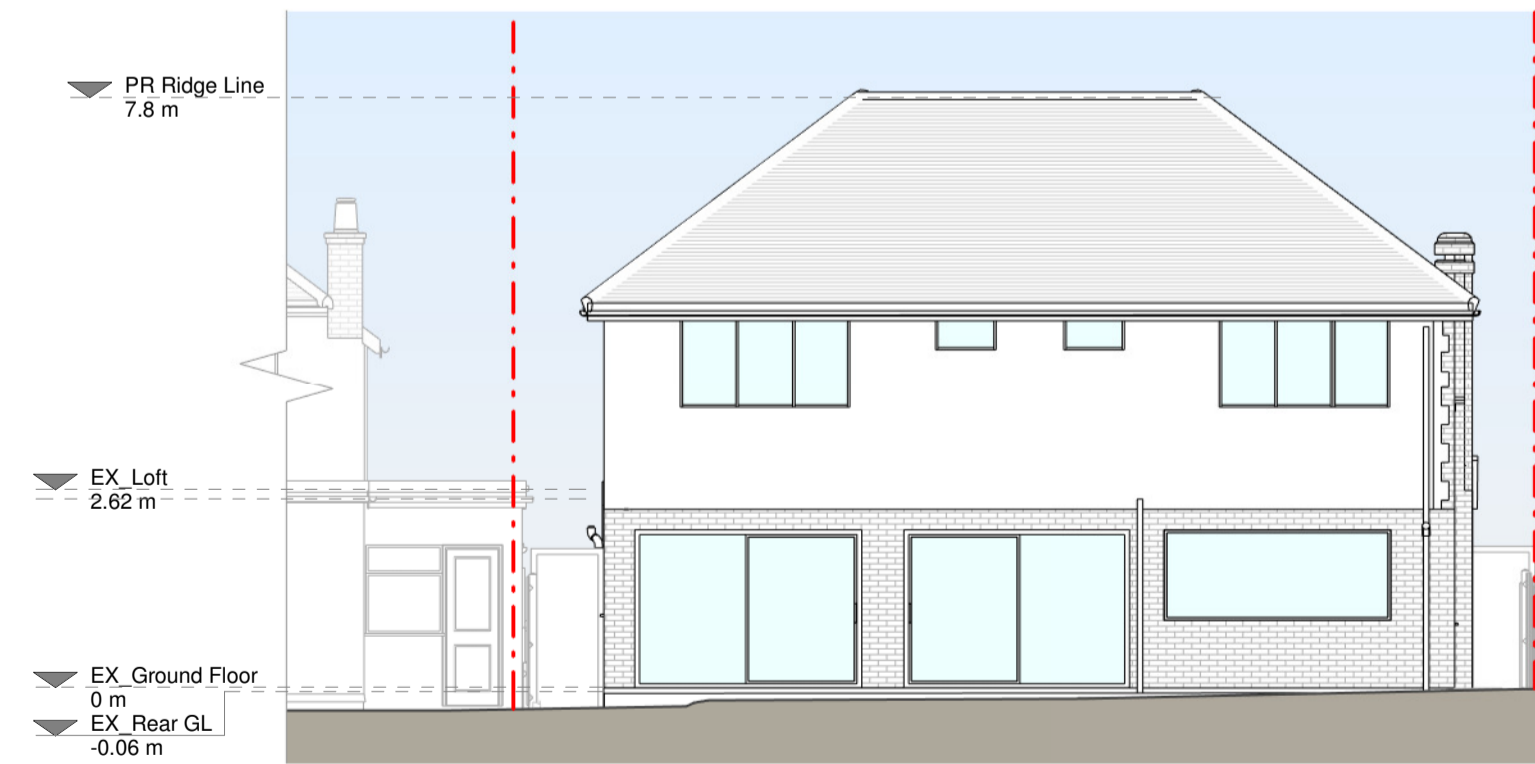

Rear Elevation

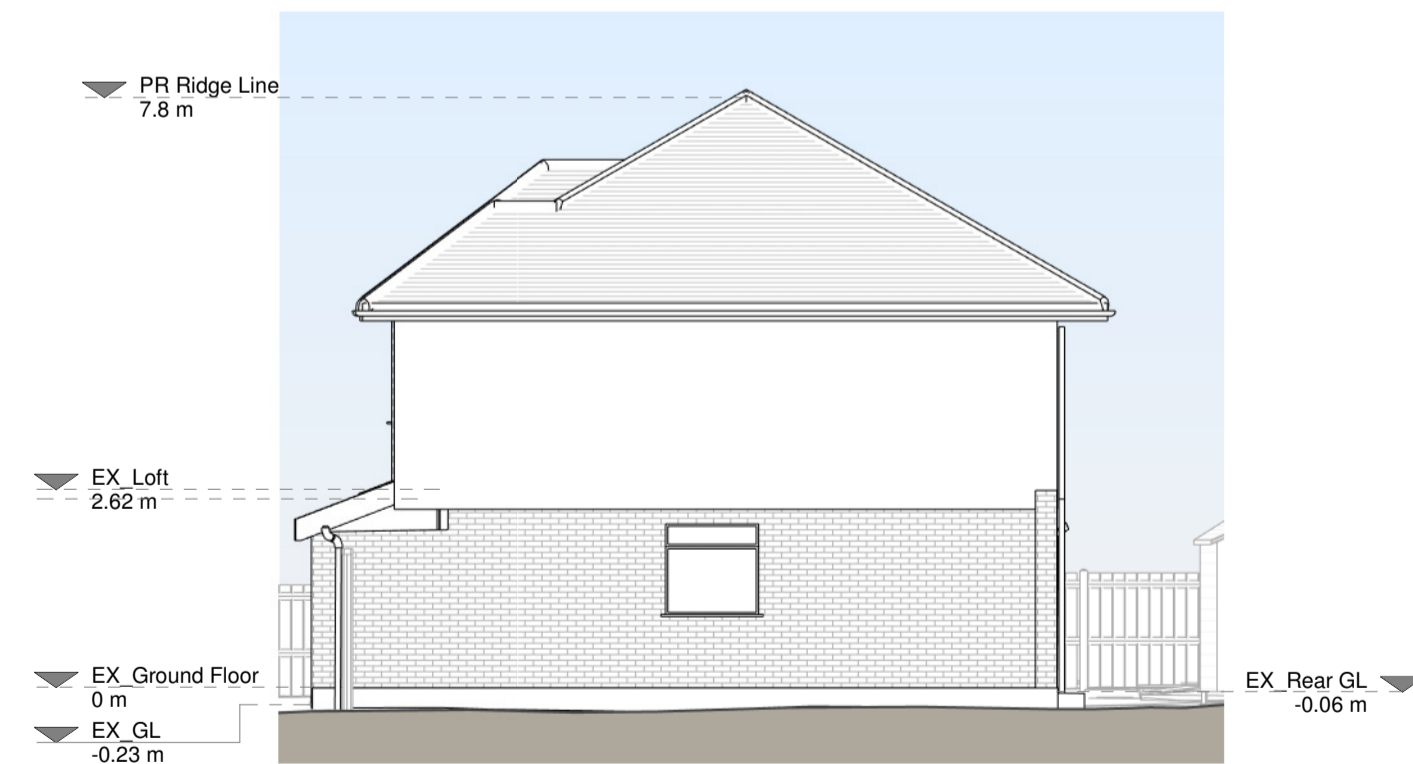

Right Side Elevation

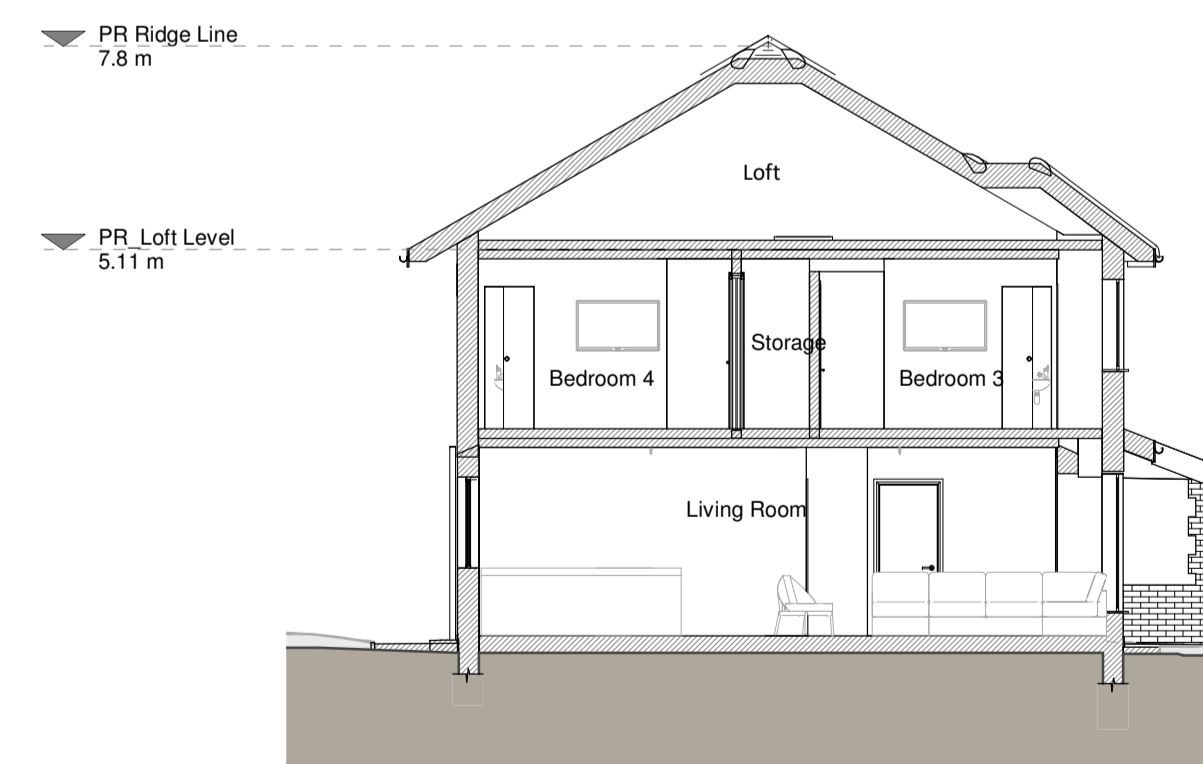


Section B - B

Proposed Materials

- Brickwork / Walls - White painted brick and red brick walls
- Pitched roof - Concrete tiles
- Windows - Grey uPVC windows
- Doors - Grey uPVC doors
- Roof / Gutter / Fascia - Black uPVC downpipes, gutters and white painted timber fascias

KEY

- Existing walls
- Proposed walls
- Proposed furniture
- Proposed staircase
- Proposed windows
- Proposed rooflight
- Boundary line
- Proposed beam
- Proposed drainage
- Existing removed
- 1.5m head height
- 1.8m head height

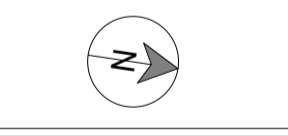

Revision

Rev	Notes	Date
A	Planning	20/10/2023



Job Title
Proposed airspace, roof alterations, front facade alterations, internal alterations and all associated works at 24 Park Crescent Road

Drawing Status
Planning Drawings

Client

Drawing Title
Proposed Drawings

Scale	Drawn
1:100 @ A1	AW
Date	Checked
Oct 2023	UK
Drawing No.	Rev.
8168645-3100	A

