




General Notes
 The contents of this drawing may not be reproduced in whole or part without the written consent of SUFAIR LTD. This drawing is to be read in conjunction with the scope of works, specification and premeasure.

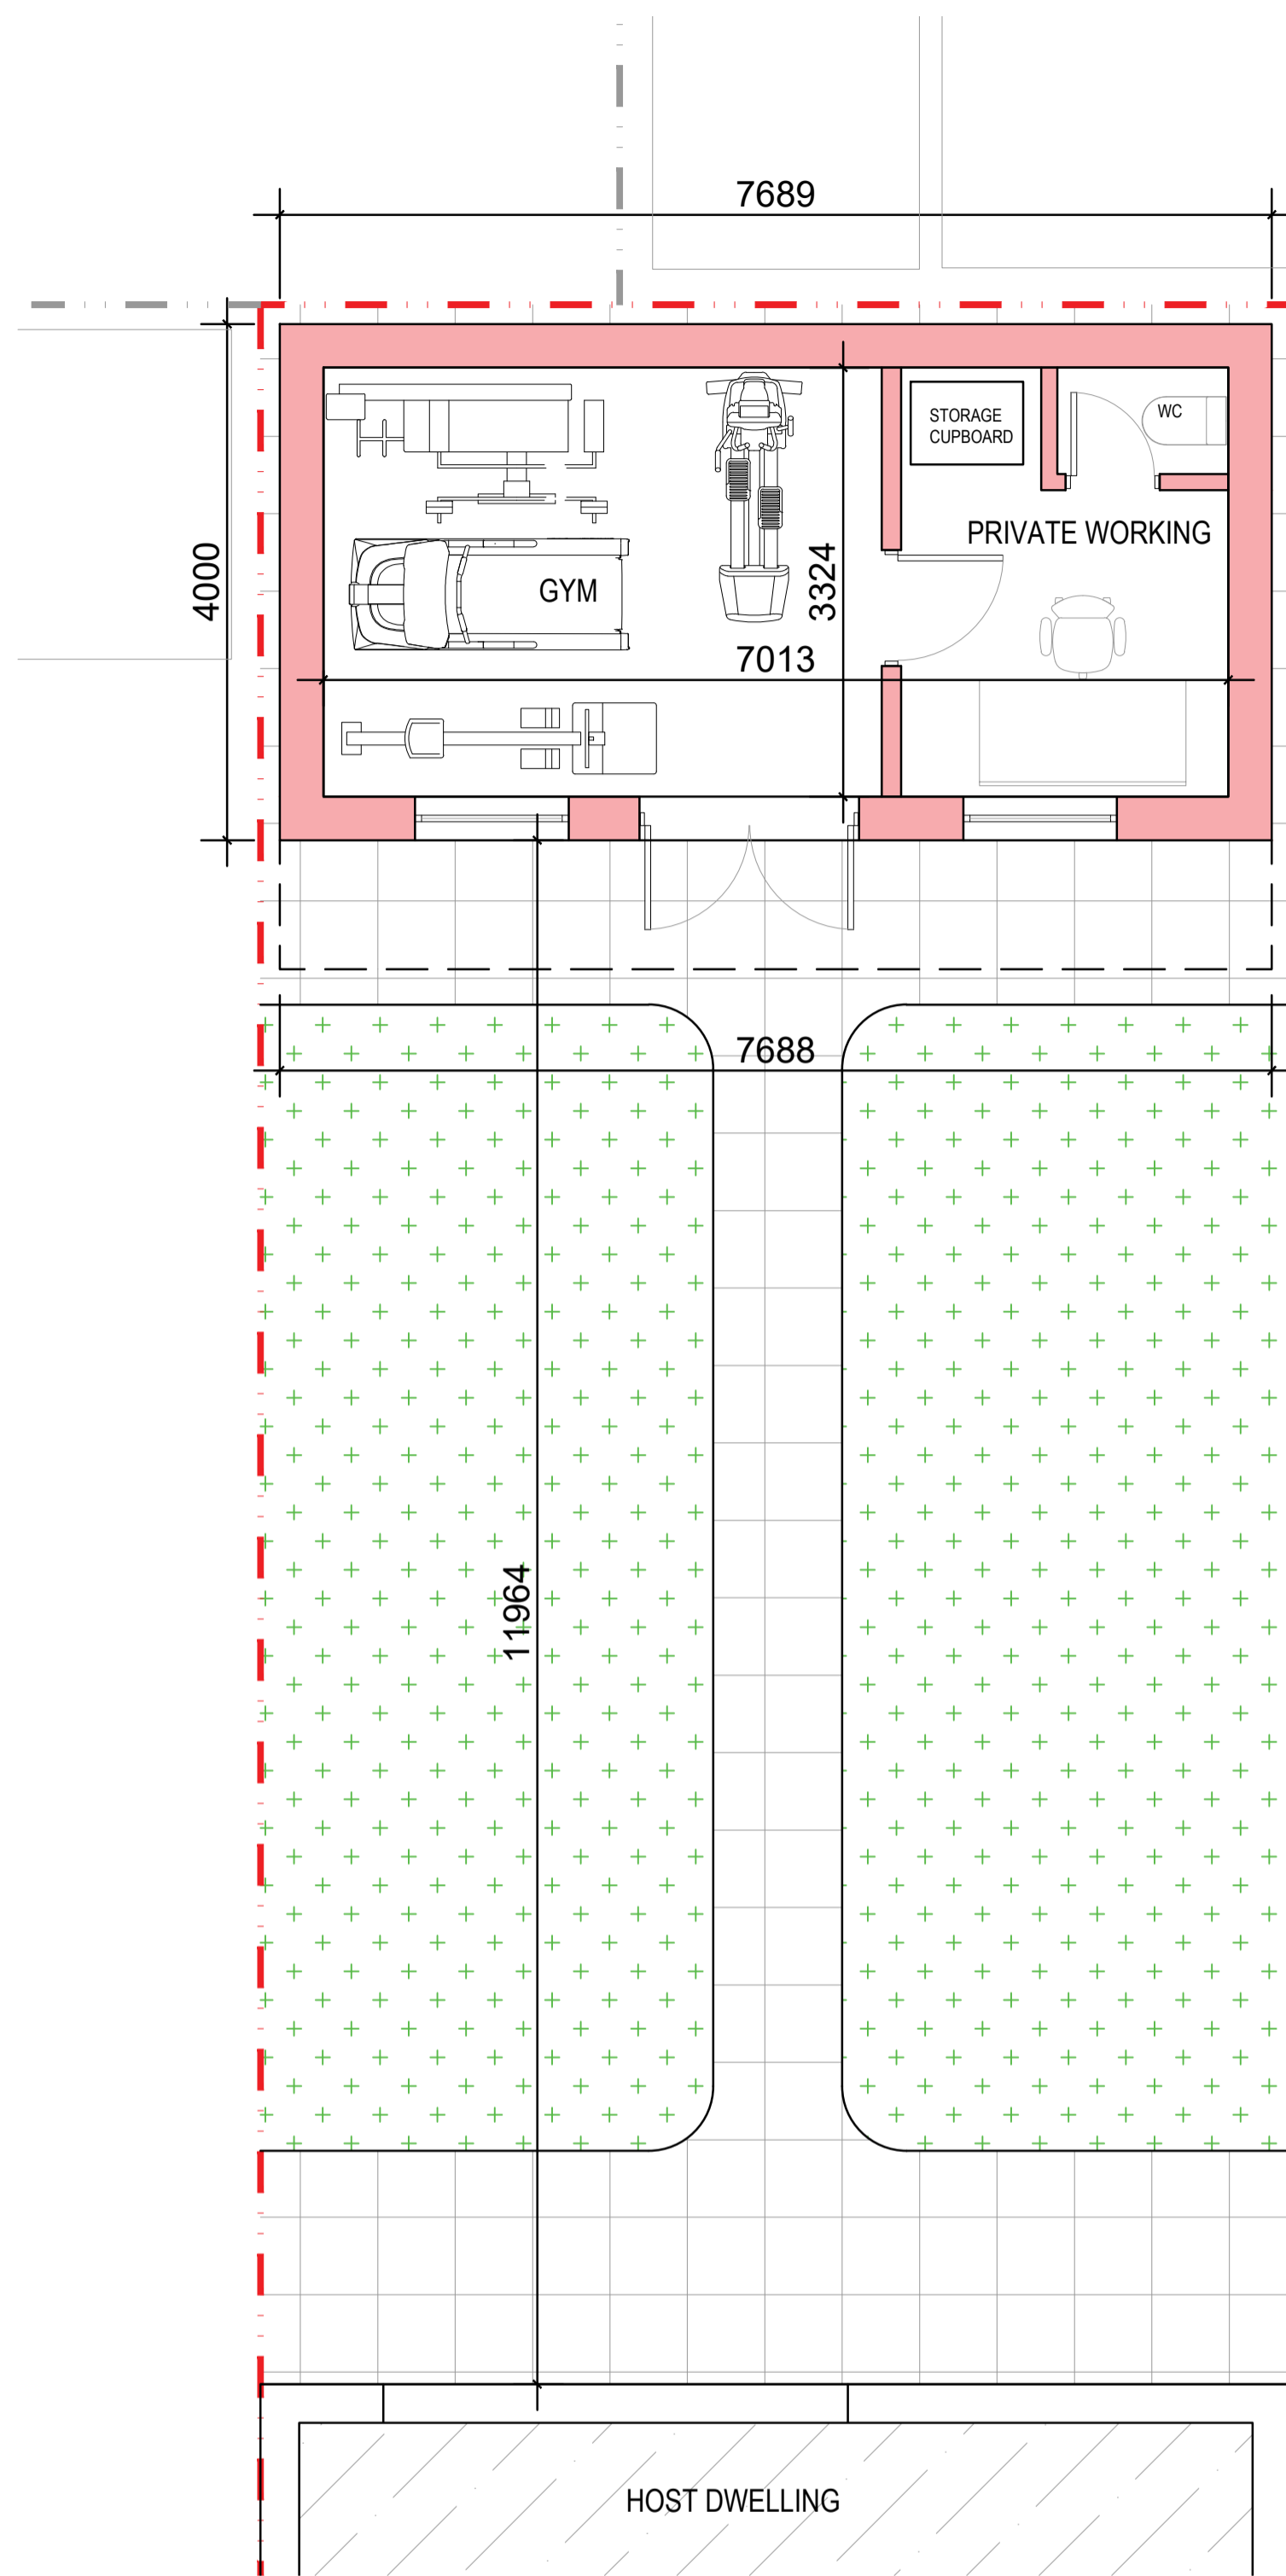

1 OUTBUILDING - PLAN
 SCALE 1:50

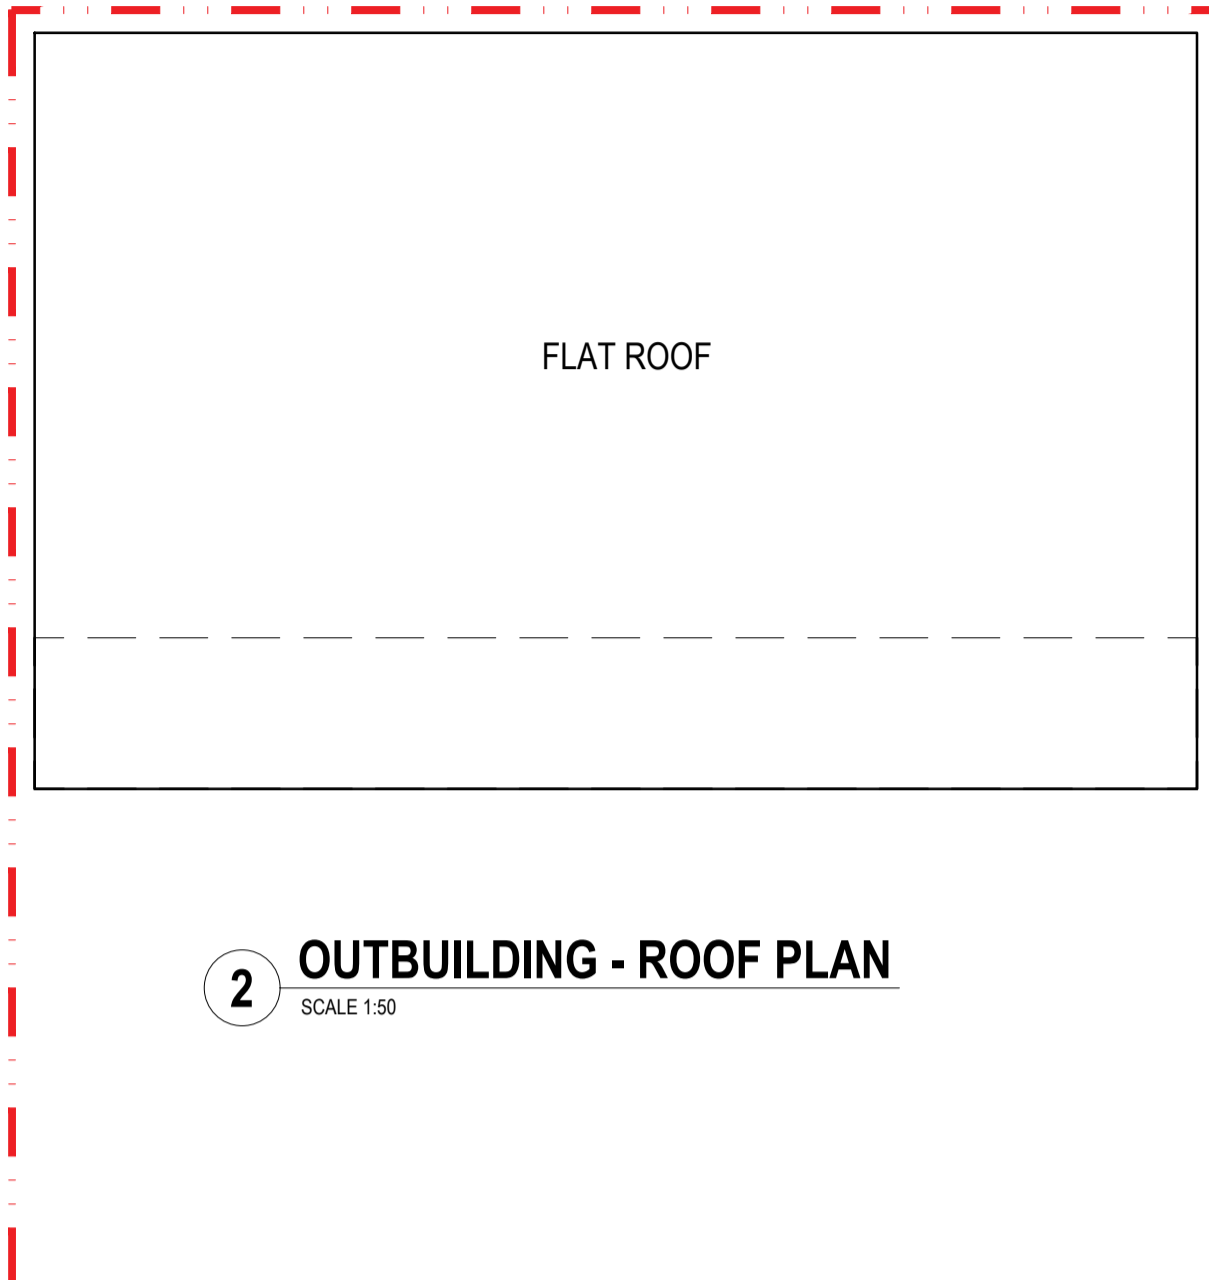

2 OUTBUILDING - ROOF PLAN
 SCALE 1:50

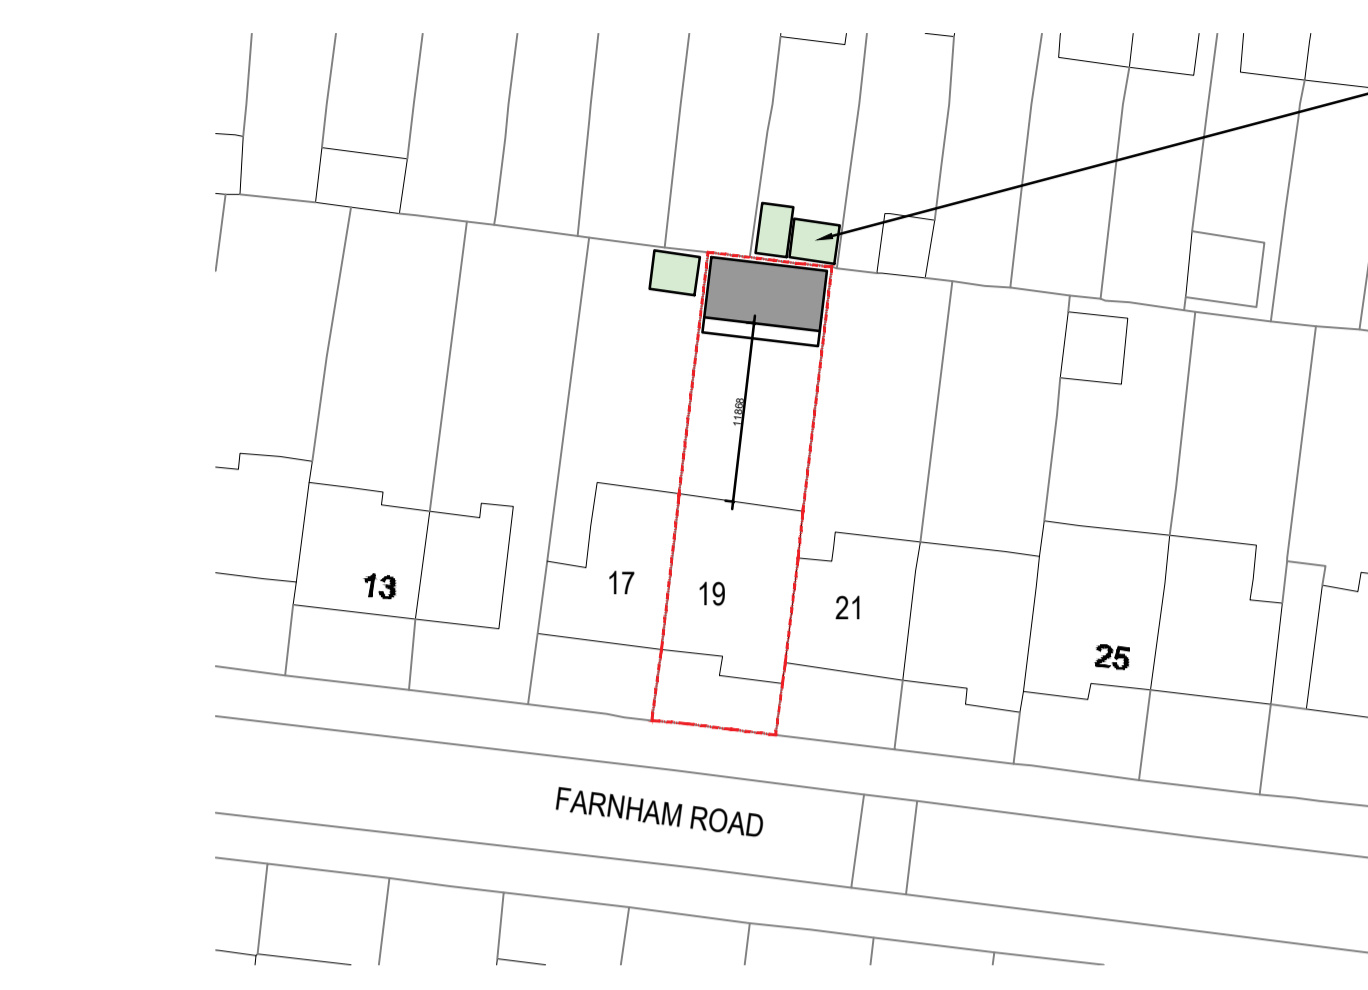


7 EXISTING (PROPOSED- RETROSPECTIVE) BLOCK PLAN
 SCALE 1:500




8 LOCATION PLAN
 SCALE 1:1250




9 PRE-EXISTING BLOCK PLAN
 SCALE 1:500

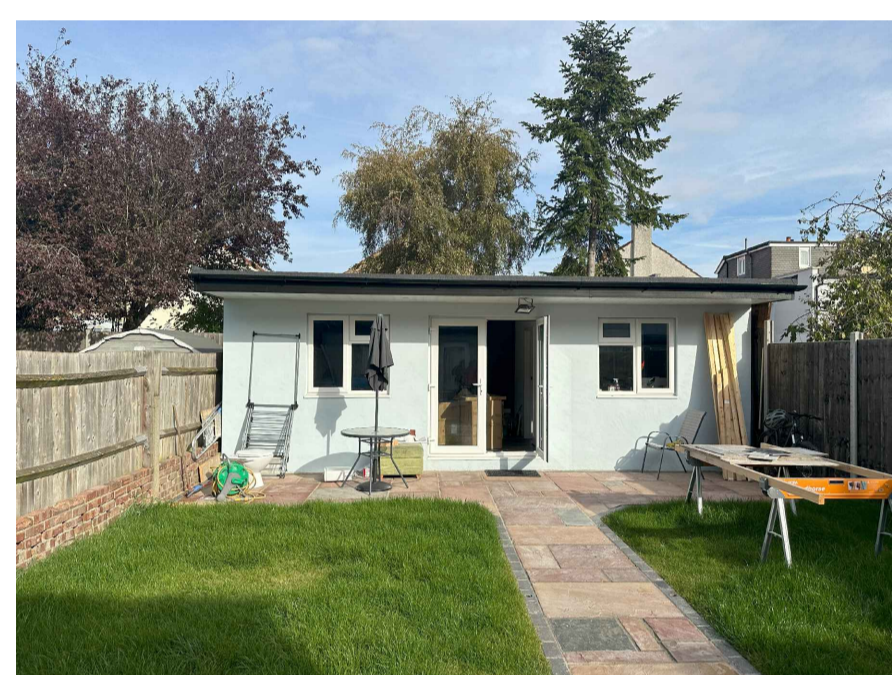


10 EXISTING VIEWS OF THE OUTBUILDING
 NTS

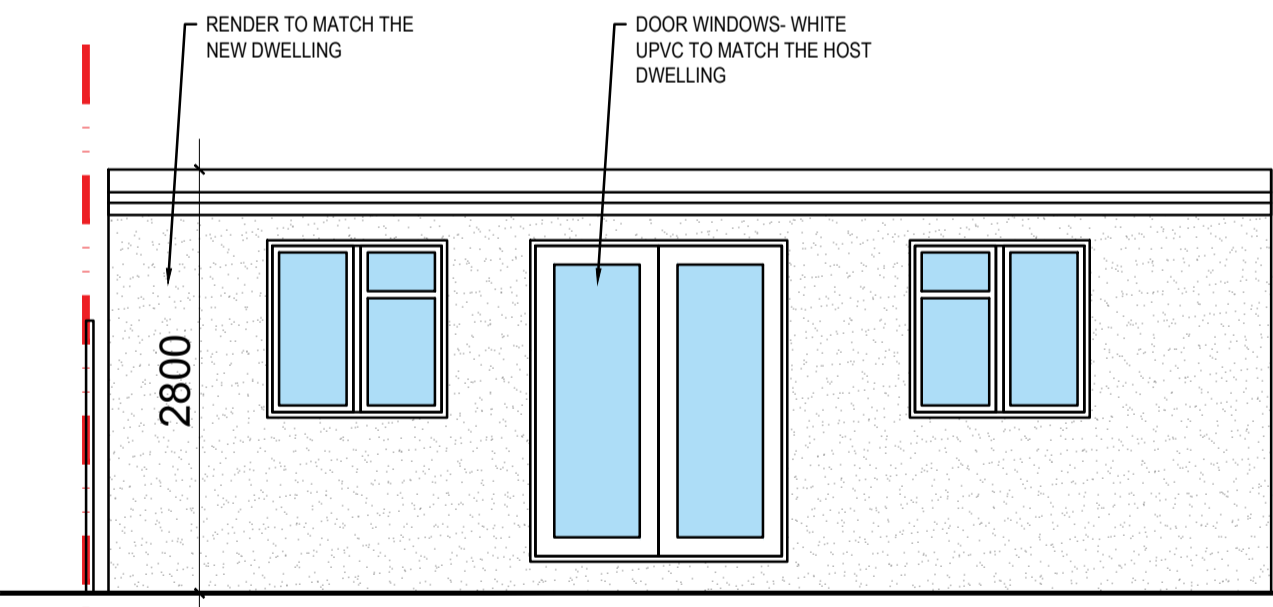


3 FRONT ELEVATION
 SCALE 1:50

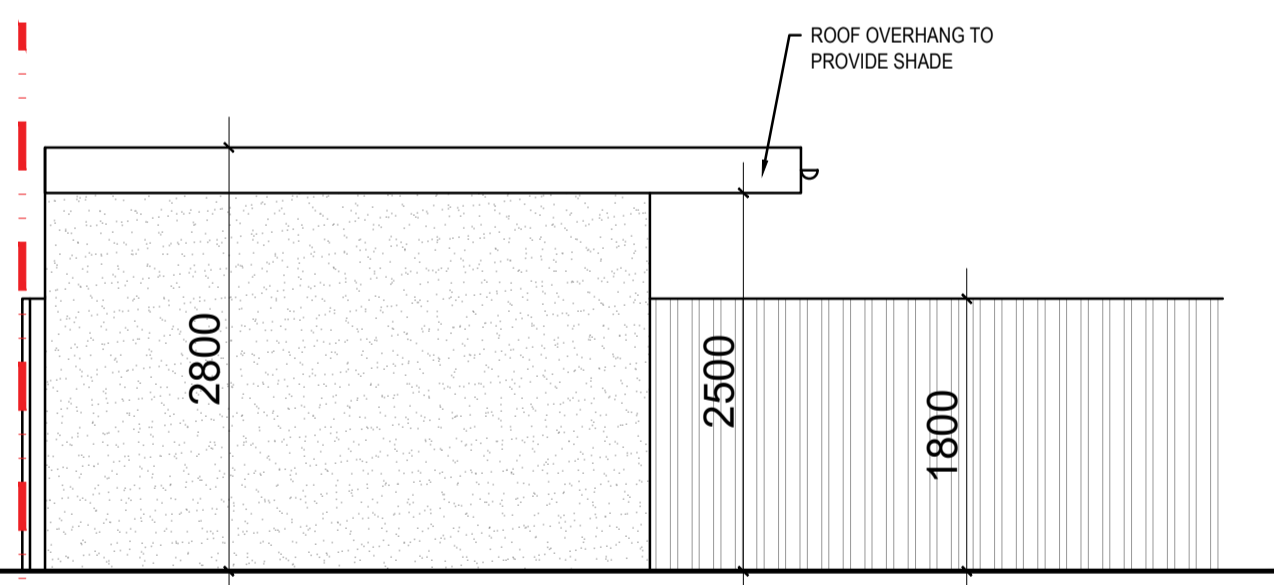


4 SIDE ELEVATION
 SCALE 1:50

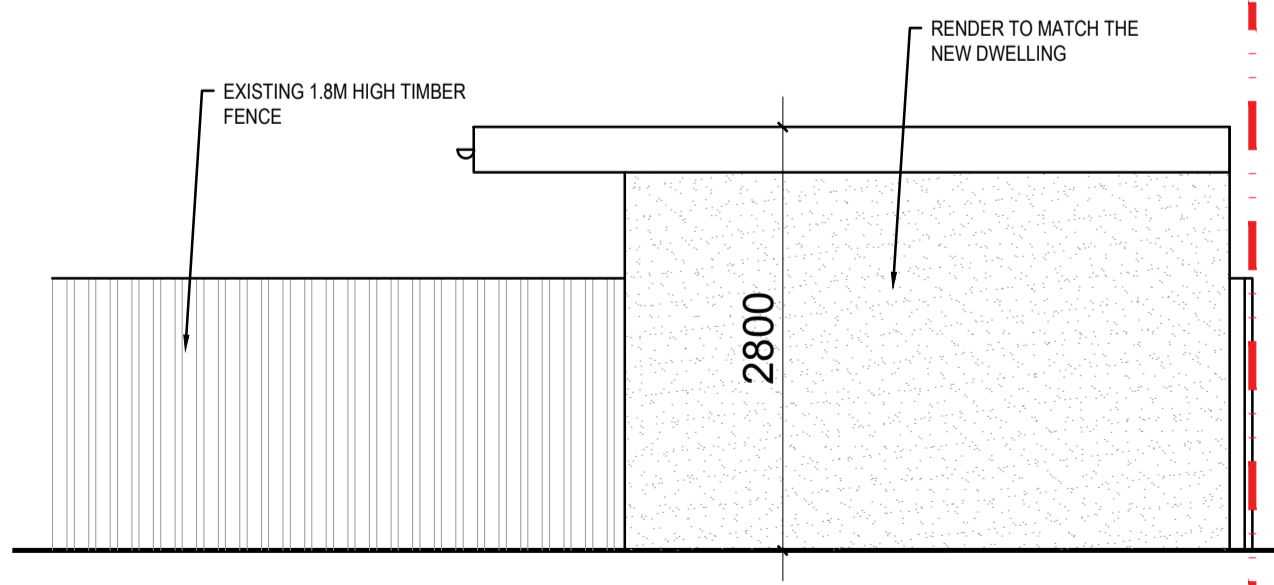

5 SIDE ELEVATION
 SCALE 1:50

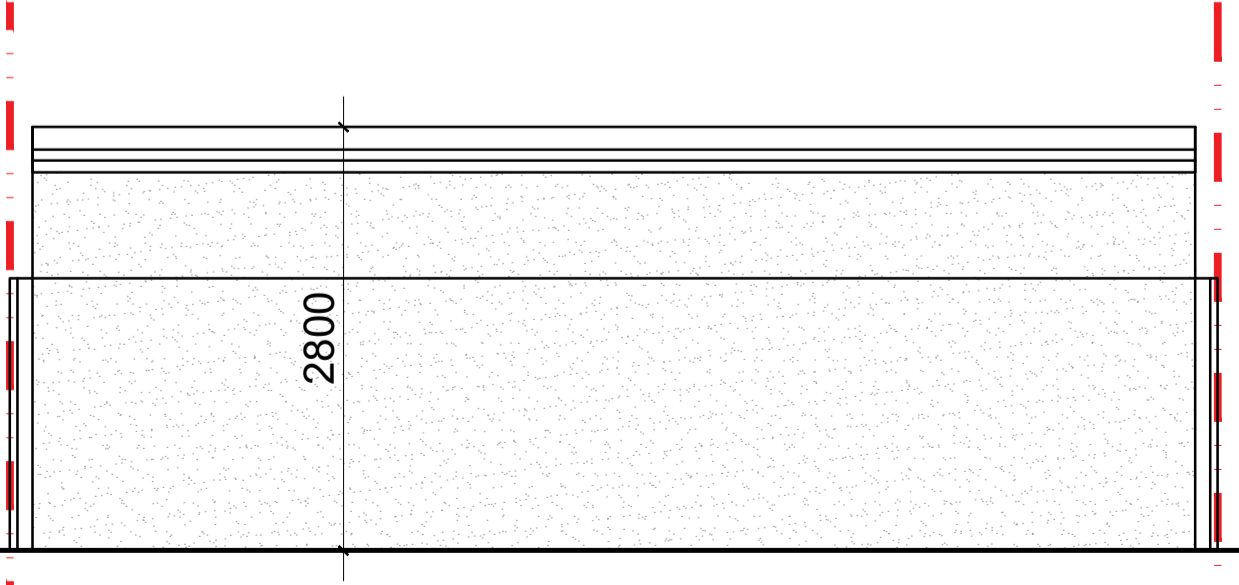

6 REAR ELEVATION
 SCALE 1:50

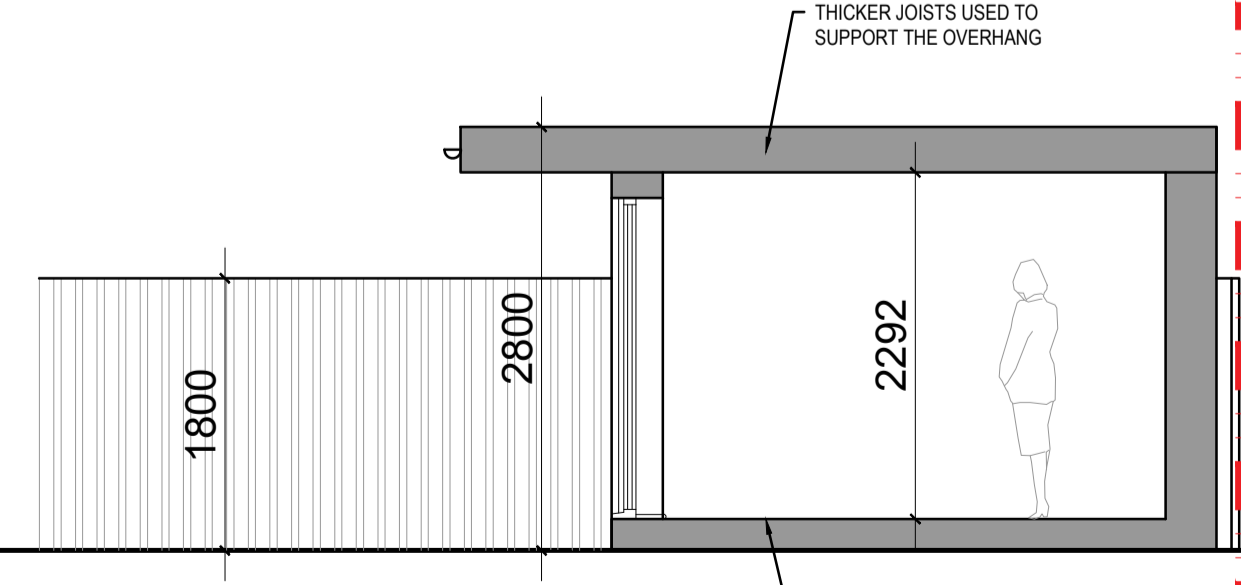

7 SECTION
 SCALE 1:50

P1	ISSUED FOR PLANNING	16.10.2023	PMS	IT
REV	NOTES	DATE	BY	AUTH

PROJECT
 PROPOSED OUTBUILDING - OFFICE
 19 FARNHAM ROAD
 WELLING, KENT DA16 1LG

DRAWING TITLE
 PROPOSED PLAN BLOCK LOCATION
 ELEVATIONS

DRAWING STATUS
 PLANNING - RETROSPECTIVE

SCALE AT A1: 1:50
 SCALE AT A3: 1:100

JOB NO. 1454
 DRAWING NO. 02-01
 REV. P1

